

GREAT ST. JAMES CAY ST. THOMAS U.S.V.I MODIFICATIONS TO PERMIT NO. CZT-05-17(L)




INDEX OF DRAWINGS

A0.0 COVER SHEET

DRAWINGS


C1.0 OVERALL SITE PLAN
C1.1 ENLARGED SITE PLAN
C1.2 ENLARGED SITE PLAN
C1.3 ENLARGED SITE PLAN
C1.4 ENLARGED SITE PLAN
C1.5 ENLARGED SITE PLAN
C2.0 SITE DETAILS AND CROSS SECTIONS
L1.1 LANDSCAPE PLAN

PREPARED BY
JDG Jaredian Design Group
Architects, Engineers and Planners
No. 22 Broringsens Gade - Queen's Quarter
Post Office Box 6218
St. Thomas, U.S. Virgin Islands
Telephone [REDACTED] Fax [REDACTED]

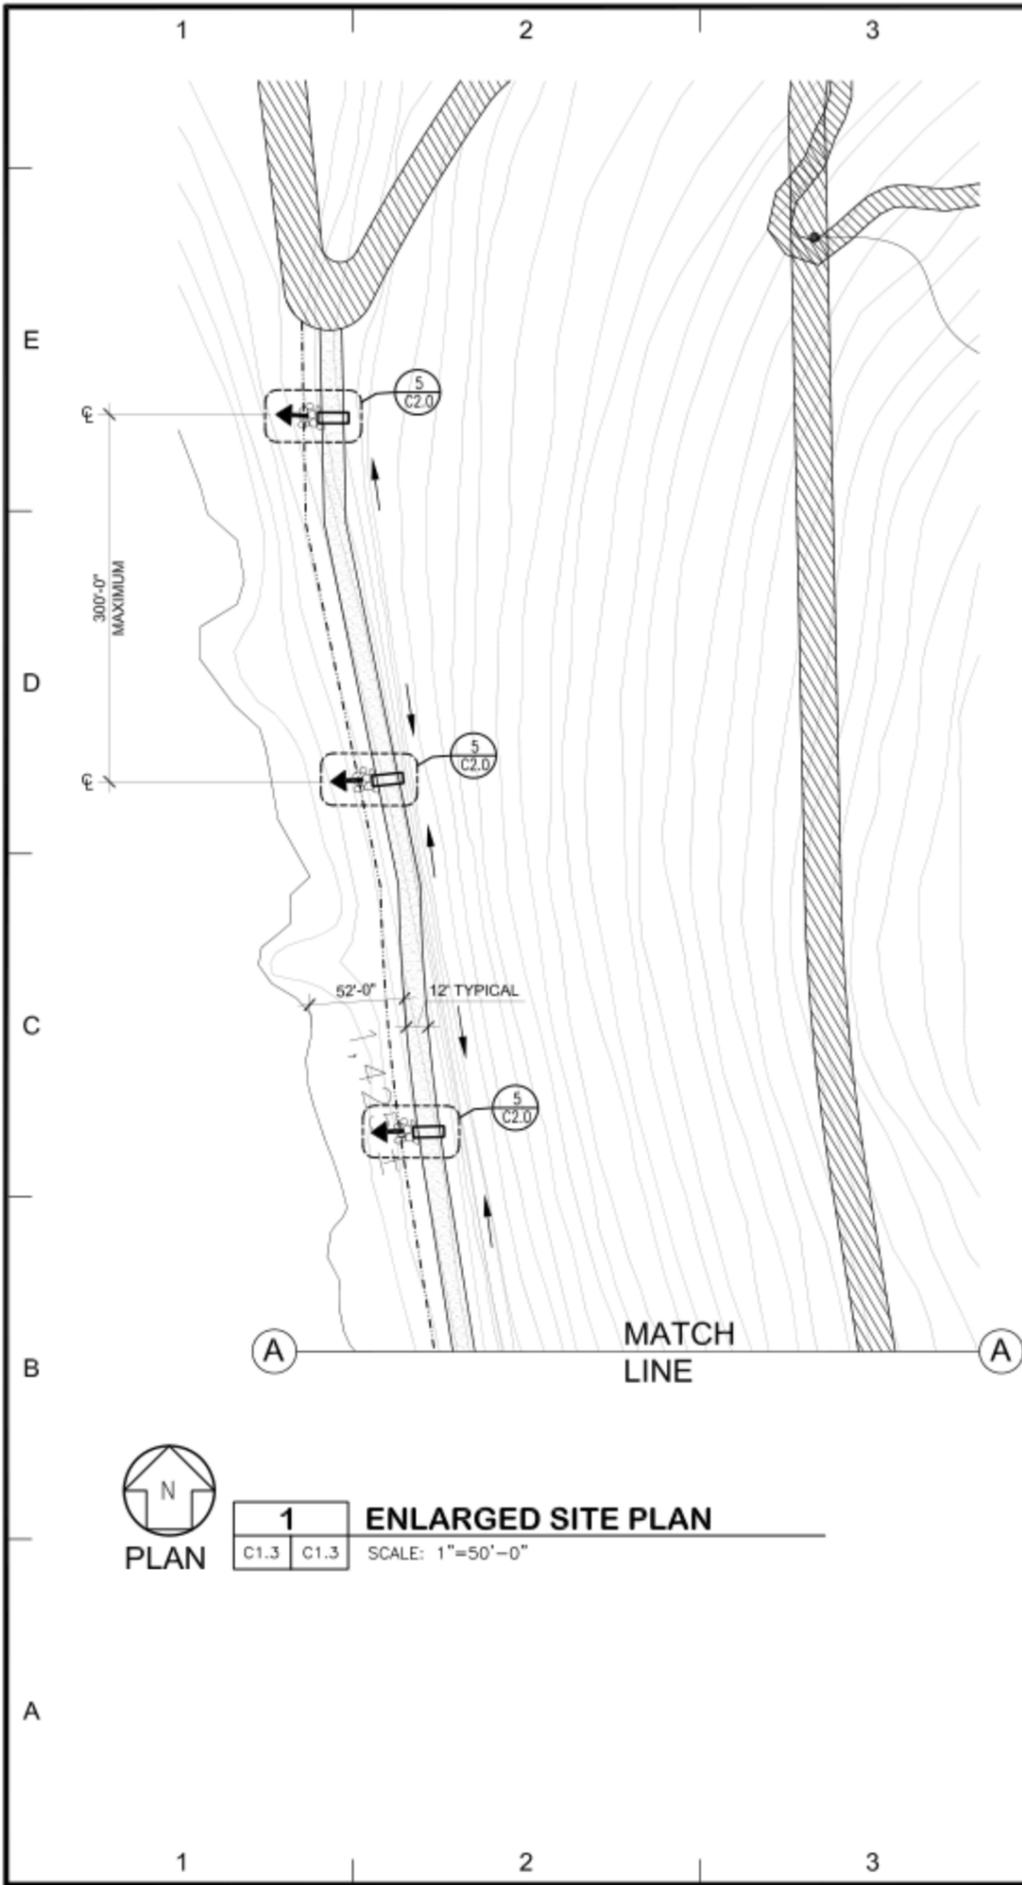

LEGEND

- CONCRETE DRAINAGE SWALE
- SILT SCREEN EROSION CONTROL
- NEW PATHWAY TO BE CONSTRUCTED WITH EROSION MATT, TACKIFIED POLYMER, OR GRAVEL SURFACE. SHOULDER TO BE PLANTED WITH GRASS AND NATIVE SHRUBS.
- EXISTING DIRT PATHWAY TO BE STABILIZED WITH EROSION MATT, TACKIFIED POLYMER, OR GRAVEL SURFACE. SHOULDER TO BE CLEARED OF DEBRIS AND BRUSH BERMS AND REPLANTED WITH NATIVE SHRUBS AND GRASS.
- EXISTING DRIVEWAY TO BE PAVED WITH STONE
- DIRECTION OF DRAINAGE
- RIP-RAP BOULDER EROSION CONTROL

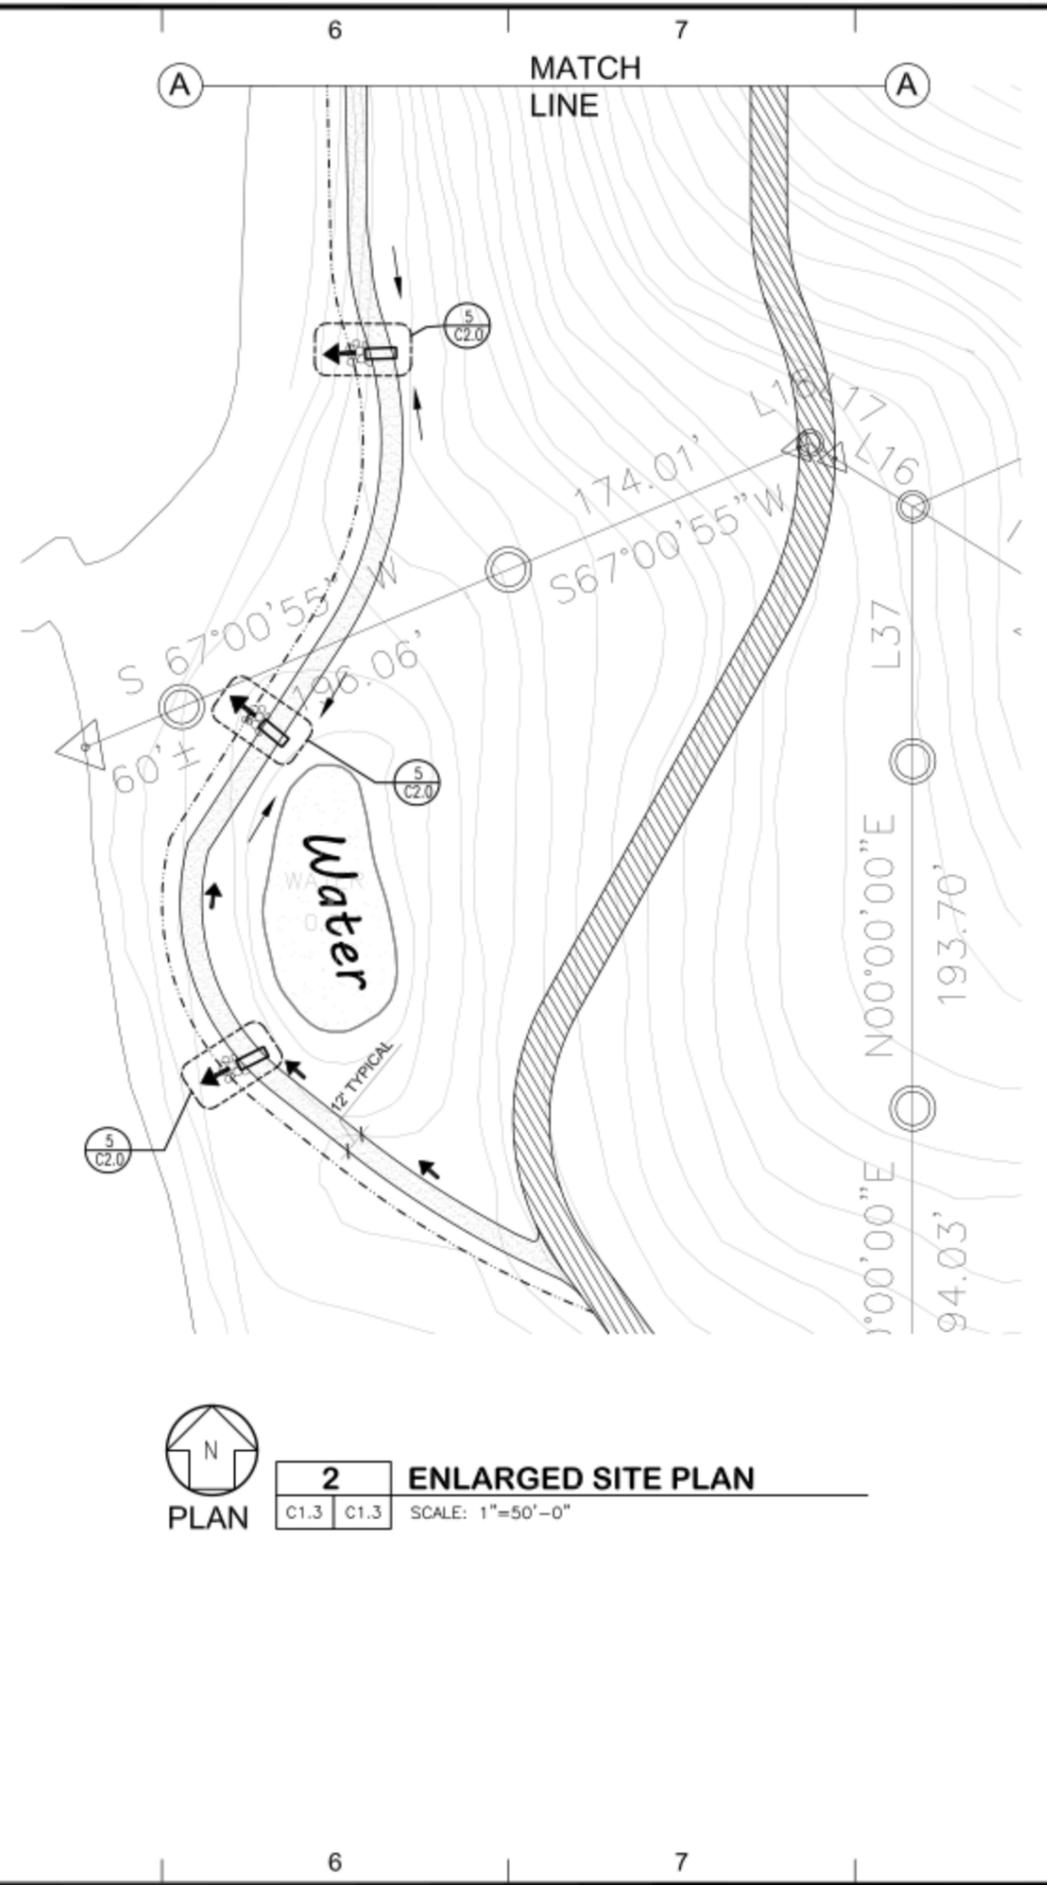

2 ENLARGED SITE PLAN
 SCALE: 1"=50'-0"

REVISIONS		
NO.	DATE	REMARKS

CONSULTANTS

JDG Jaredian Design Group
 Architects, Engineers and Construction Managers
 No.33 Dronnings Gade - Queen's Quarter
 Post Office Box 6218
 St. Thomas, U.S. Virgin Islands 00804
 Telephone: [REDACTED]
 e-mail: [REDACTED]

THESE PLANS AND THE DESIGN CONTAINED HEREIN ARE THE SOLE PROPERTY OF JAREDIAN DESIGN GROUP. THESE PLANS MAY NOT BE REPRODUCED, COPIED, OR TRANSMITTED IN ANY FORM OR BY ANY MEANS, ELECTRONIC OR MECHANICAL, WITHOUT THE WRITTEN PERMISSION OF JAREDIAN DESIGN GROUP. UNAUTHORIZED USE SHALL INFRINGE A CLAIM FOR INFRINGEMENT. THE USE BY ANY PERSON OR FIRM OF THESE PLANS OR ANY PART THEREOF SHALL NOT BE IN ANY WAY SUBJECT TO JAREDIAN DESIGN GROUP TO ANY COST OR SAVINGS FOR ANY ERROR OR OMISSION CONTAINED THEREIN.

GREAT ST. JAMES CAY MODIFICATIONS TO PERMIT NO. CZT-05-17(L)
 GREAT ST JAMES CAY
 ST. THOMAS U.S.V.I

DATE: 1-11-17
 DRAWN BY:
 CHECKED BY: J.P.W.
 APPROVED BY: J.P.W.

PROJECT NO: 16-011
 CONTRACT NO:

SHEET NO:
C1.3
 ENLARGED SITE PLAN

[Signature]
 REGISTERED ENGINEER
 ST. THOMAS, U.S. VIRGIN ISLANDS

