

Emad Hanna

From: [REDACTED]
Sent: Tuesday, November 11, 2008 1:36 PM
To: Emad Hanna
Cc: [REDACTED]; [REDACTED]
Subject: Brian Moseley Invoice Mechanical Building 02-050
Attachments: BrianMoseleyInv8010.pdf

Emad,

Attached Invoice dated 11/5/2008 for Brian Moseley in the amount of \$991.91 Reviewed and approved by Lafayette is appropriate for payment.

Charles

*o/c approved
11/20/08*

AOL Search: Your one stop for directions, recipes and all other Holiday needs. [Search Now.](#)

By JF

Emad

L5J #1002

02-005



**Brian Moseley
& Associates, Inc.**
Land Surveyors & Consultants

RECEIVED
NOV 06 2008

Invoice

BILL TO	DATE	INVOICE #
LSJ, LLC / Mr. Jeffrey Epstein C/O Lance Calloway Little St. James 6100 Red Hook Quarter, B-3 St. Thomas, VI 00802-1348	11/5/2008	8010
	TERMS	JOB NO.
	Due on receipt	1660

DESCRIPTION	AMOUNT
Little St. James Island Mechanical Building Construction staking layout of north bay on October 31, 2008 including layout and as-staked report delivered via e-mail to Tom Melnick.	
Project Manager	103.13
Rod Worker	360.00
Survey Party Chief	528.78

mechanical Bldg

~~02-050~~

wp

APPROVED

02-005


NOV 11 2008

JOHN AMERLING

Total	\$991.91
Payments & Credits	\$0.00
Balance Due	\$991.91

We appreciate your prompt payment. Thank you for your business.

4003 RAPHUNE HILL ROAD SUITE 606 ST. THOMAS, VI 00802 PHONE [REDACTED] FAX [REDACTED]

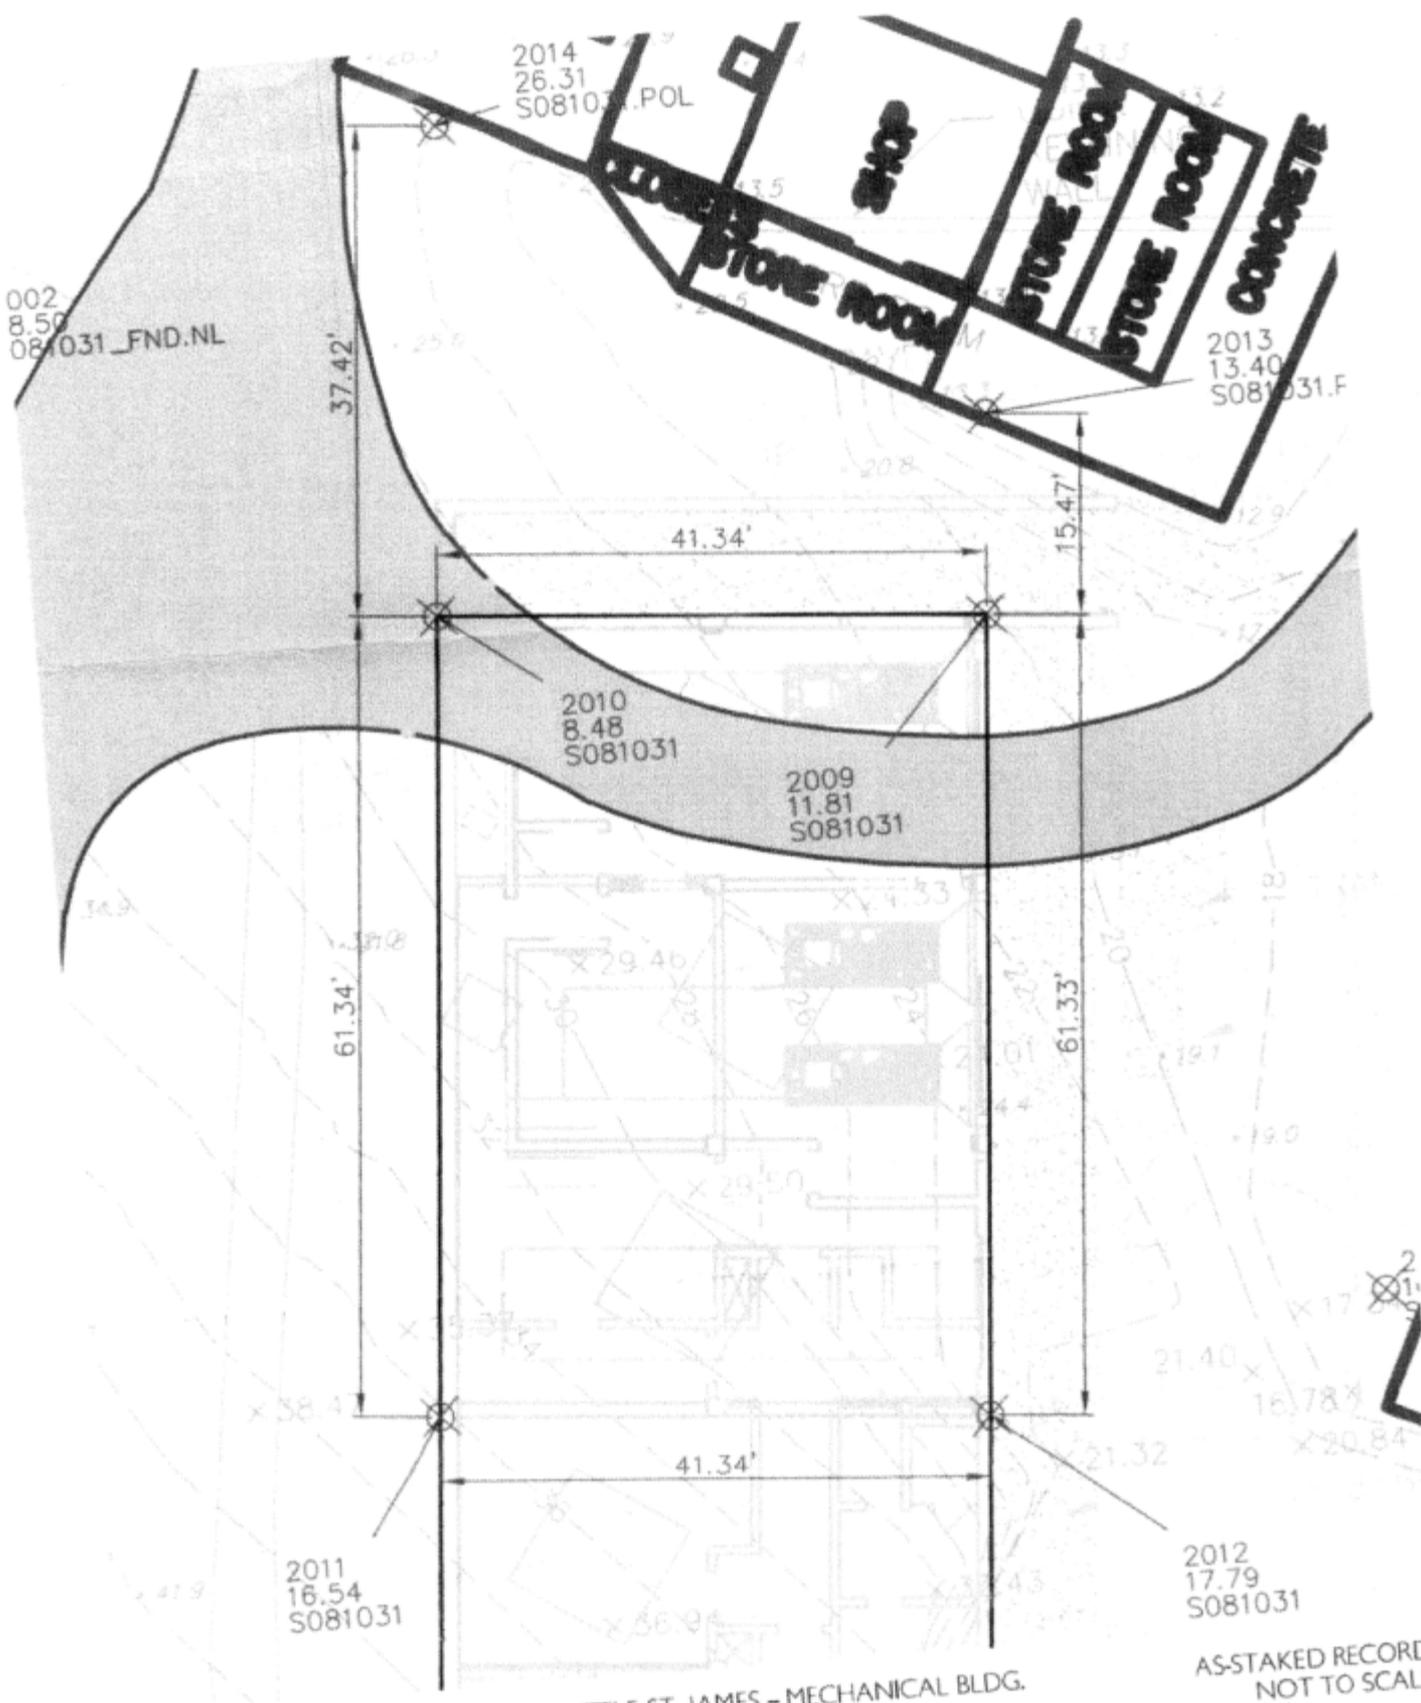

002
8.50
081031_FND.NL

2014
26.31
S081031.POL

2013
13.40
S081031.F

2010
8.48
S081031

2009
11.81
S081031

2011
16.54
S081031

2012
17.79
S081031

LITTLE ST. JAMES - MECHANICAL BLDG.

AS-STAKED RECORD
NOT TO SCALE
STAKING BY [REDACTED] D. ON 10/31/08

BM & A Brian Moseley Associates, Inc.
4003 MAPLE - UNIT - B, 2ND SUITE 206
ST. CHARLES, MO 63043
P. (314) 774-5110 FAX 774-4090