


EXISTING ELEVATION A
 SCALE: 1/4" = 1'-0"

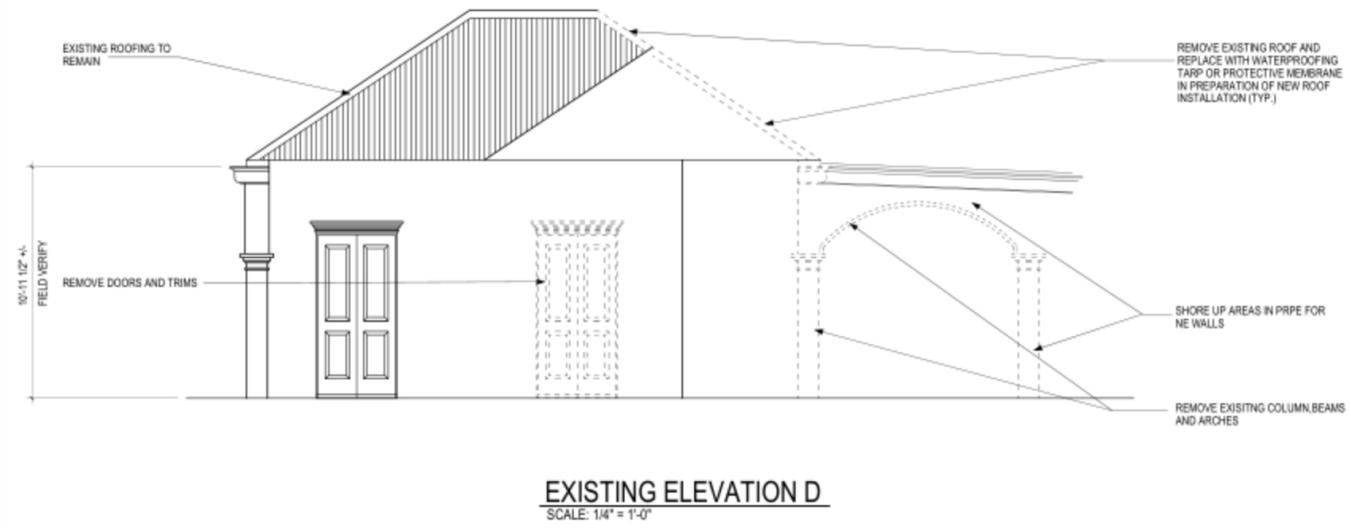

EXISTING ELEVATION D
 SCALE: 1/4" = 1'-0"

1 EXISTING ELEVATIONS A AND D
 D1.03 SCALE: 1/4" = 1'-0"

KITCHEN RENOVATION
 LITTLE ST. JAMES
 U.S. VIRGIN ISLANDS


DEMOLITION ELEVATIONS

REVISIONS


NO.	DATE	DESCRIPTION

DRAWN BY: O.C.
 CHECKED BY: deJONGH
 SCALE: 1/4" = 1'-0"
 DATE:
 JOB NO: 2008.21
 SHEET:

D1.03

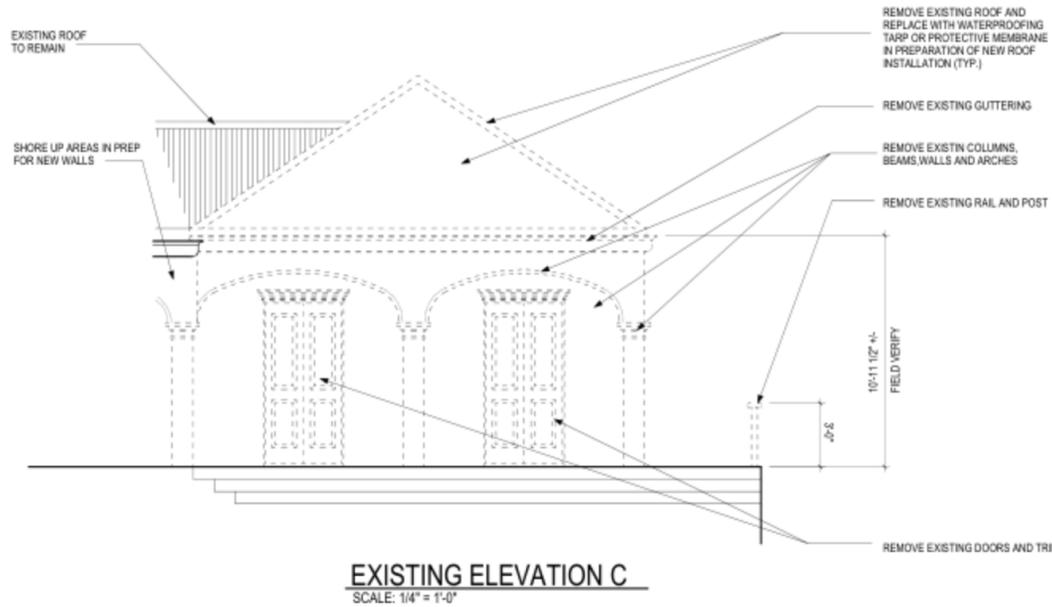

EXISTING ELEVATION C
 SCALE: 1/4" = 1'-0"

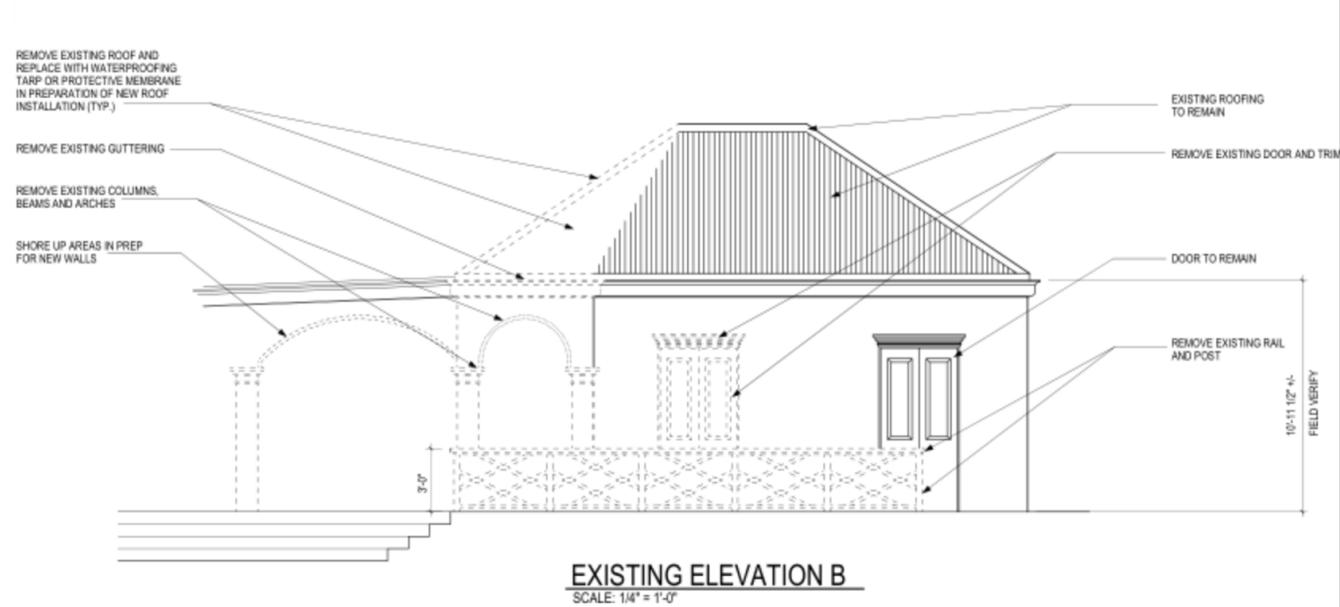

EXISTING ELEVATION B
 SCALE: 1/4" = 1'-0"

2 EXISTING ELEVATIONS B AND C
 D1.03 SCALE: 1/4" = 1'-0"