



E1 ELEVATION DETAIL @ FRONT LIVING RM. COLUMNS
003.3 1"=1'-0"

E2 ELEVATION DETAIL @ REAR LIVING RM. COLUMNS
003.3 1"=1'-0"

D1 PLAN DETAIL @ FRONT LIVING RM. COLUMNS
003.3 1"=1'-0"

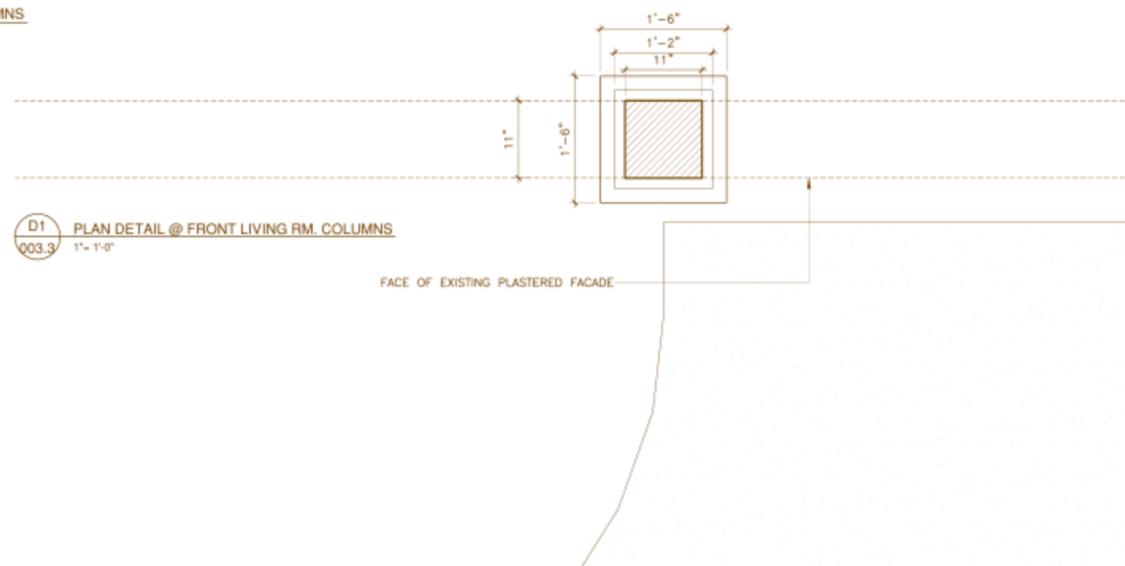

D1 PLAN DETAIL @ REAR LIVING RM. COLUMNS
003.3 1"=1'-0"

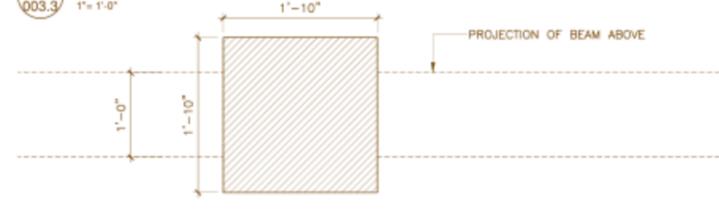

PROJECT: Little Saint James
USVI 00802

DWG TITLE: COLUMNS
LIVING + DINING AREA

SEAL & SIGNATURE: [REDACTED]
DATE: MAY 27, 2010
PROJECT No.: JE1000
DRAWING BY: MY, AM
CHK BY: MY
SCALE: AS NOTED
DWG No.: A-003.03