

LITTLE ST. JAMES
THE UNITED STATES VIRGIN ISLANDS

LIBRARY/STUDY EXPANSION


Prepared by: Jaredian Design Group



SCHEMATIC DESIGN SUBMITTAL FOR REVIEW
February 21, 2014


DESIGN SUMMARY:


THIS DESIGN OPTION CALLS FOR A NEW OPENING IN THE EXISTING MASONRY SITE WALL THAT ALLOWS YOU TO PASS FROM THE ATV PARKING AREA TO THE EXISTING PATIO. THE EXPANDED LIBRARY HAS A DOOR LEADING TO THE OUTDOOR VESTIBULE WHICH PROVIDES COVERED ACCESS INTO THE BATHROOM.

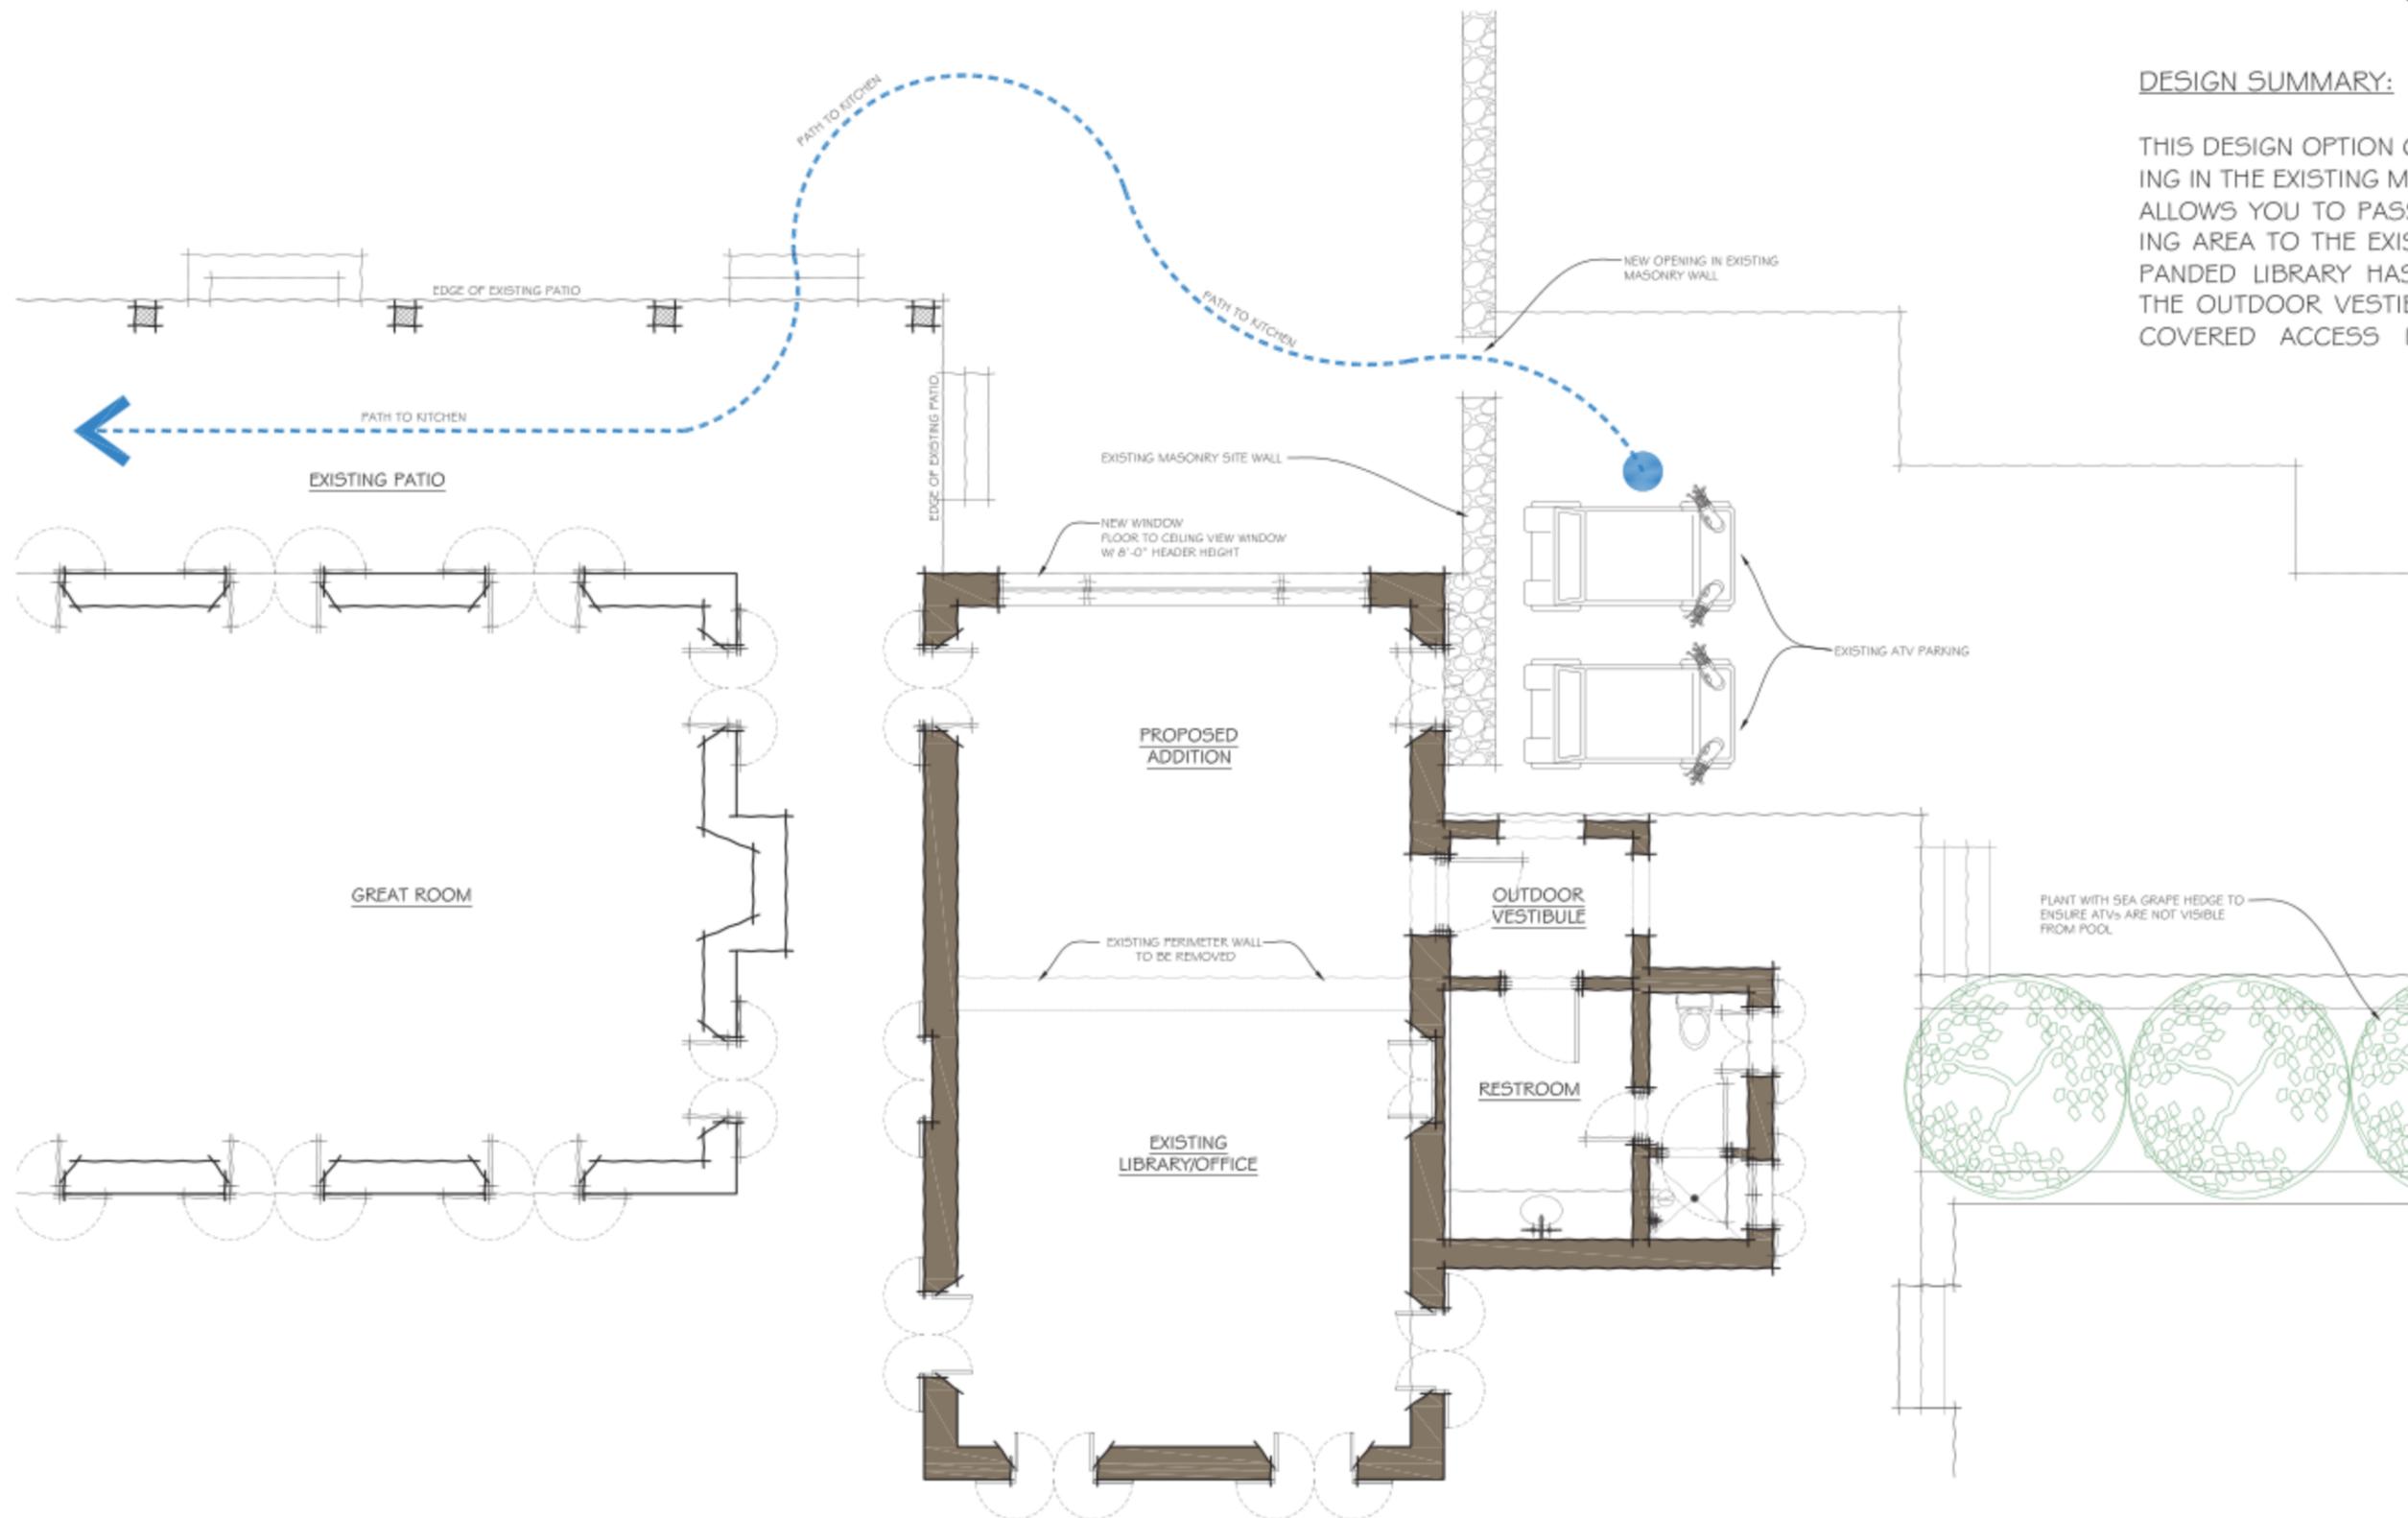

DESIGN SUMMARY:

THIS DESIGN OPTION CALLS FOR A NEW UNCOVERED PLATFORM IN FRONT OF THE EXPANDED LIBRARY. NEW STEPS WILL PROVIDE ACCESS FROM THE ATV PARKING AREA TO THE NEW PLATFORM AND EXISTING PATIO.

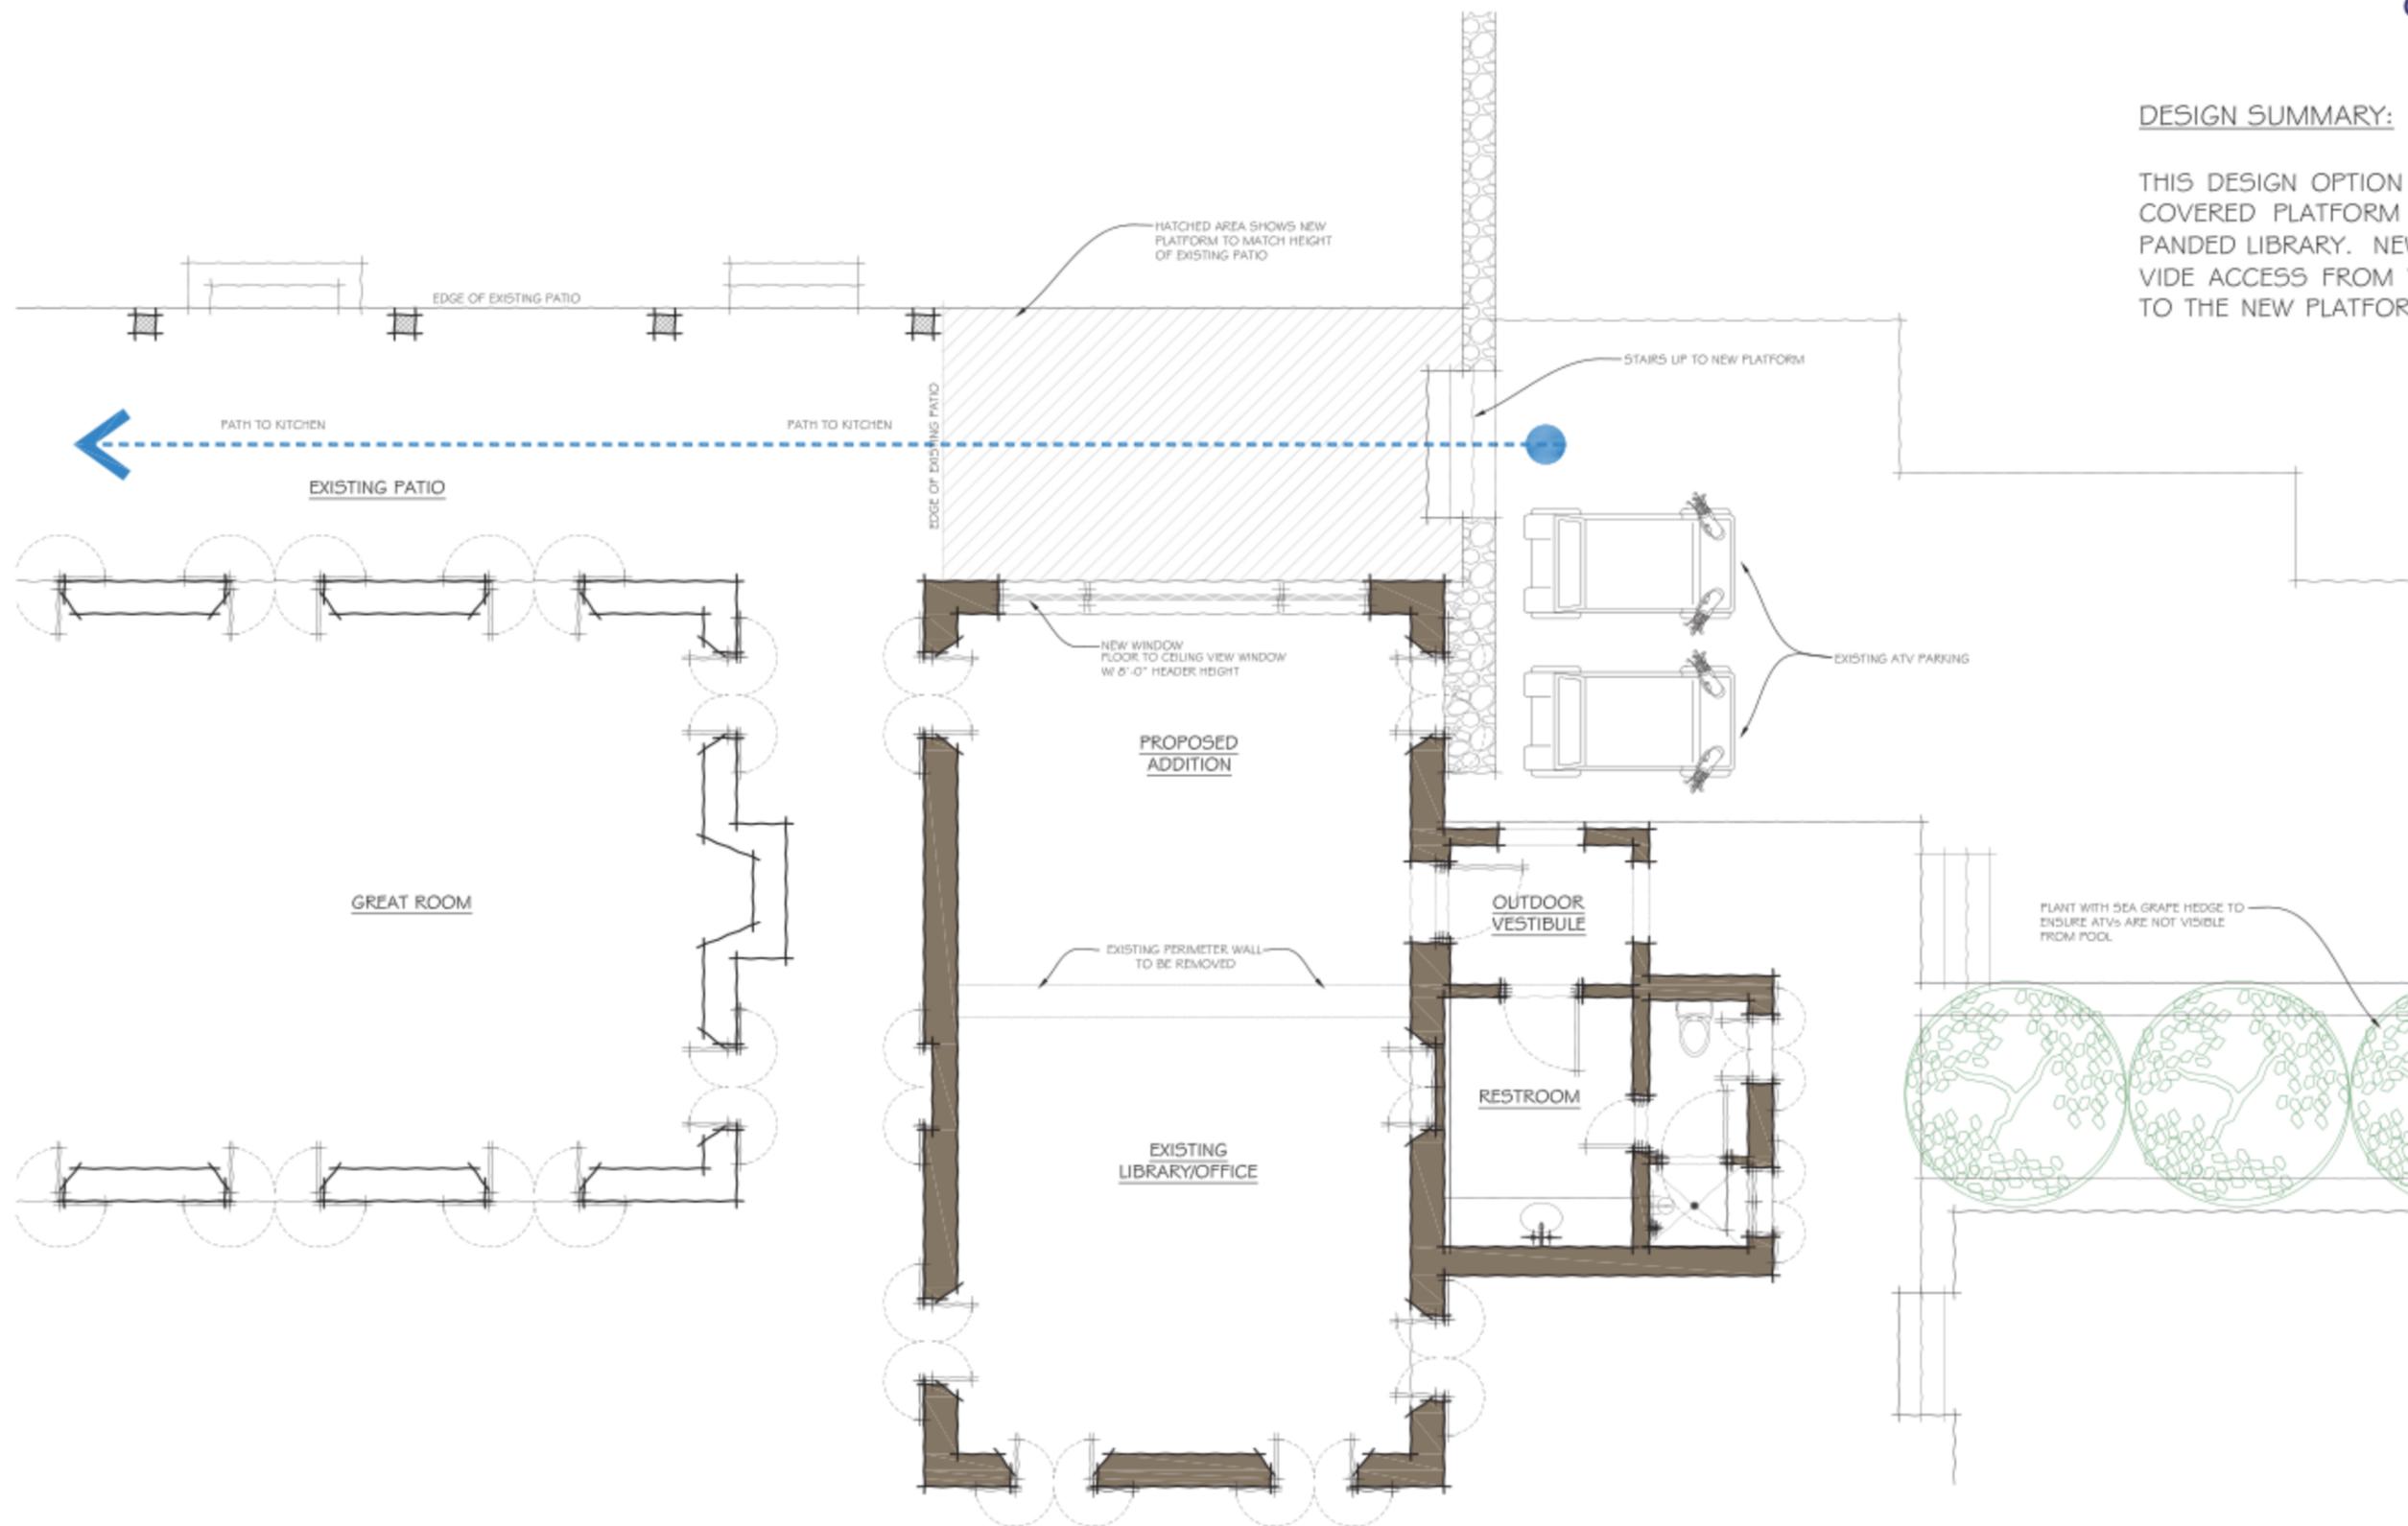

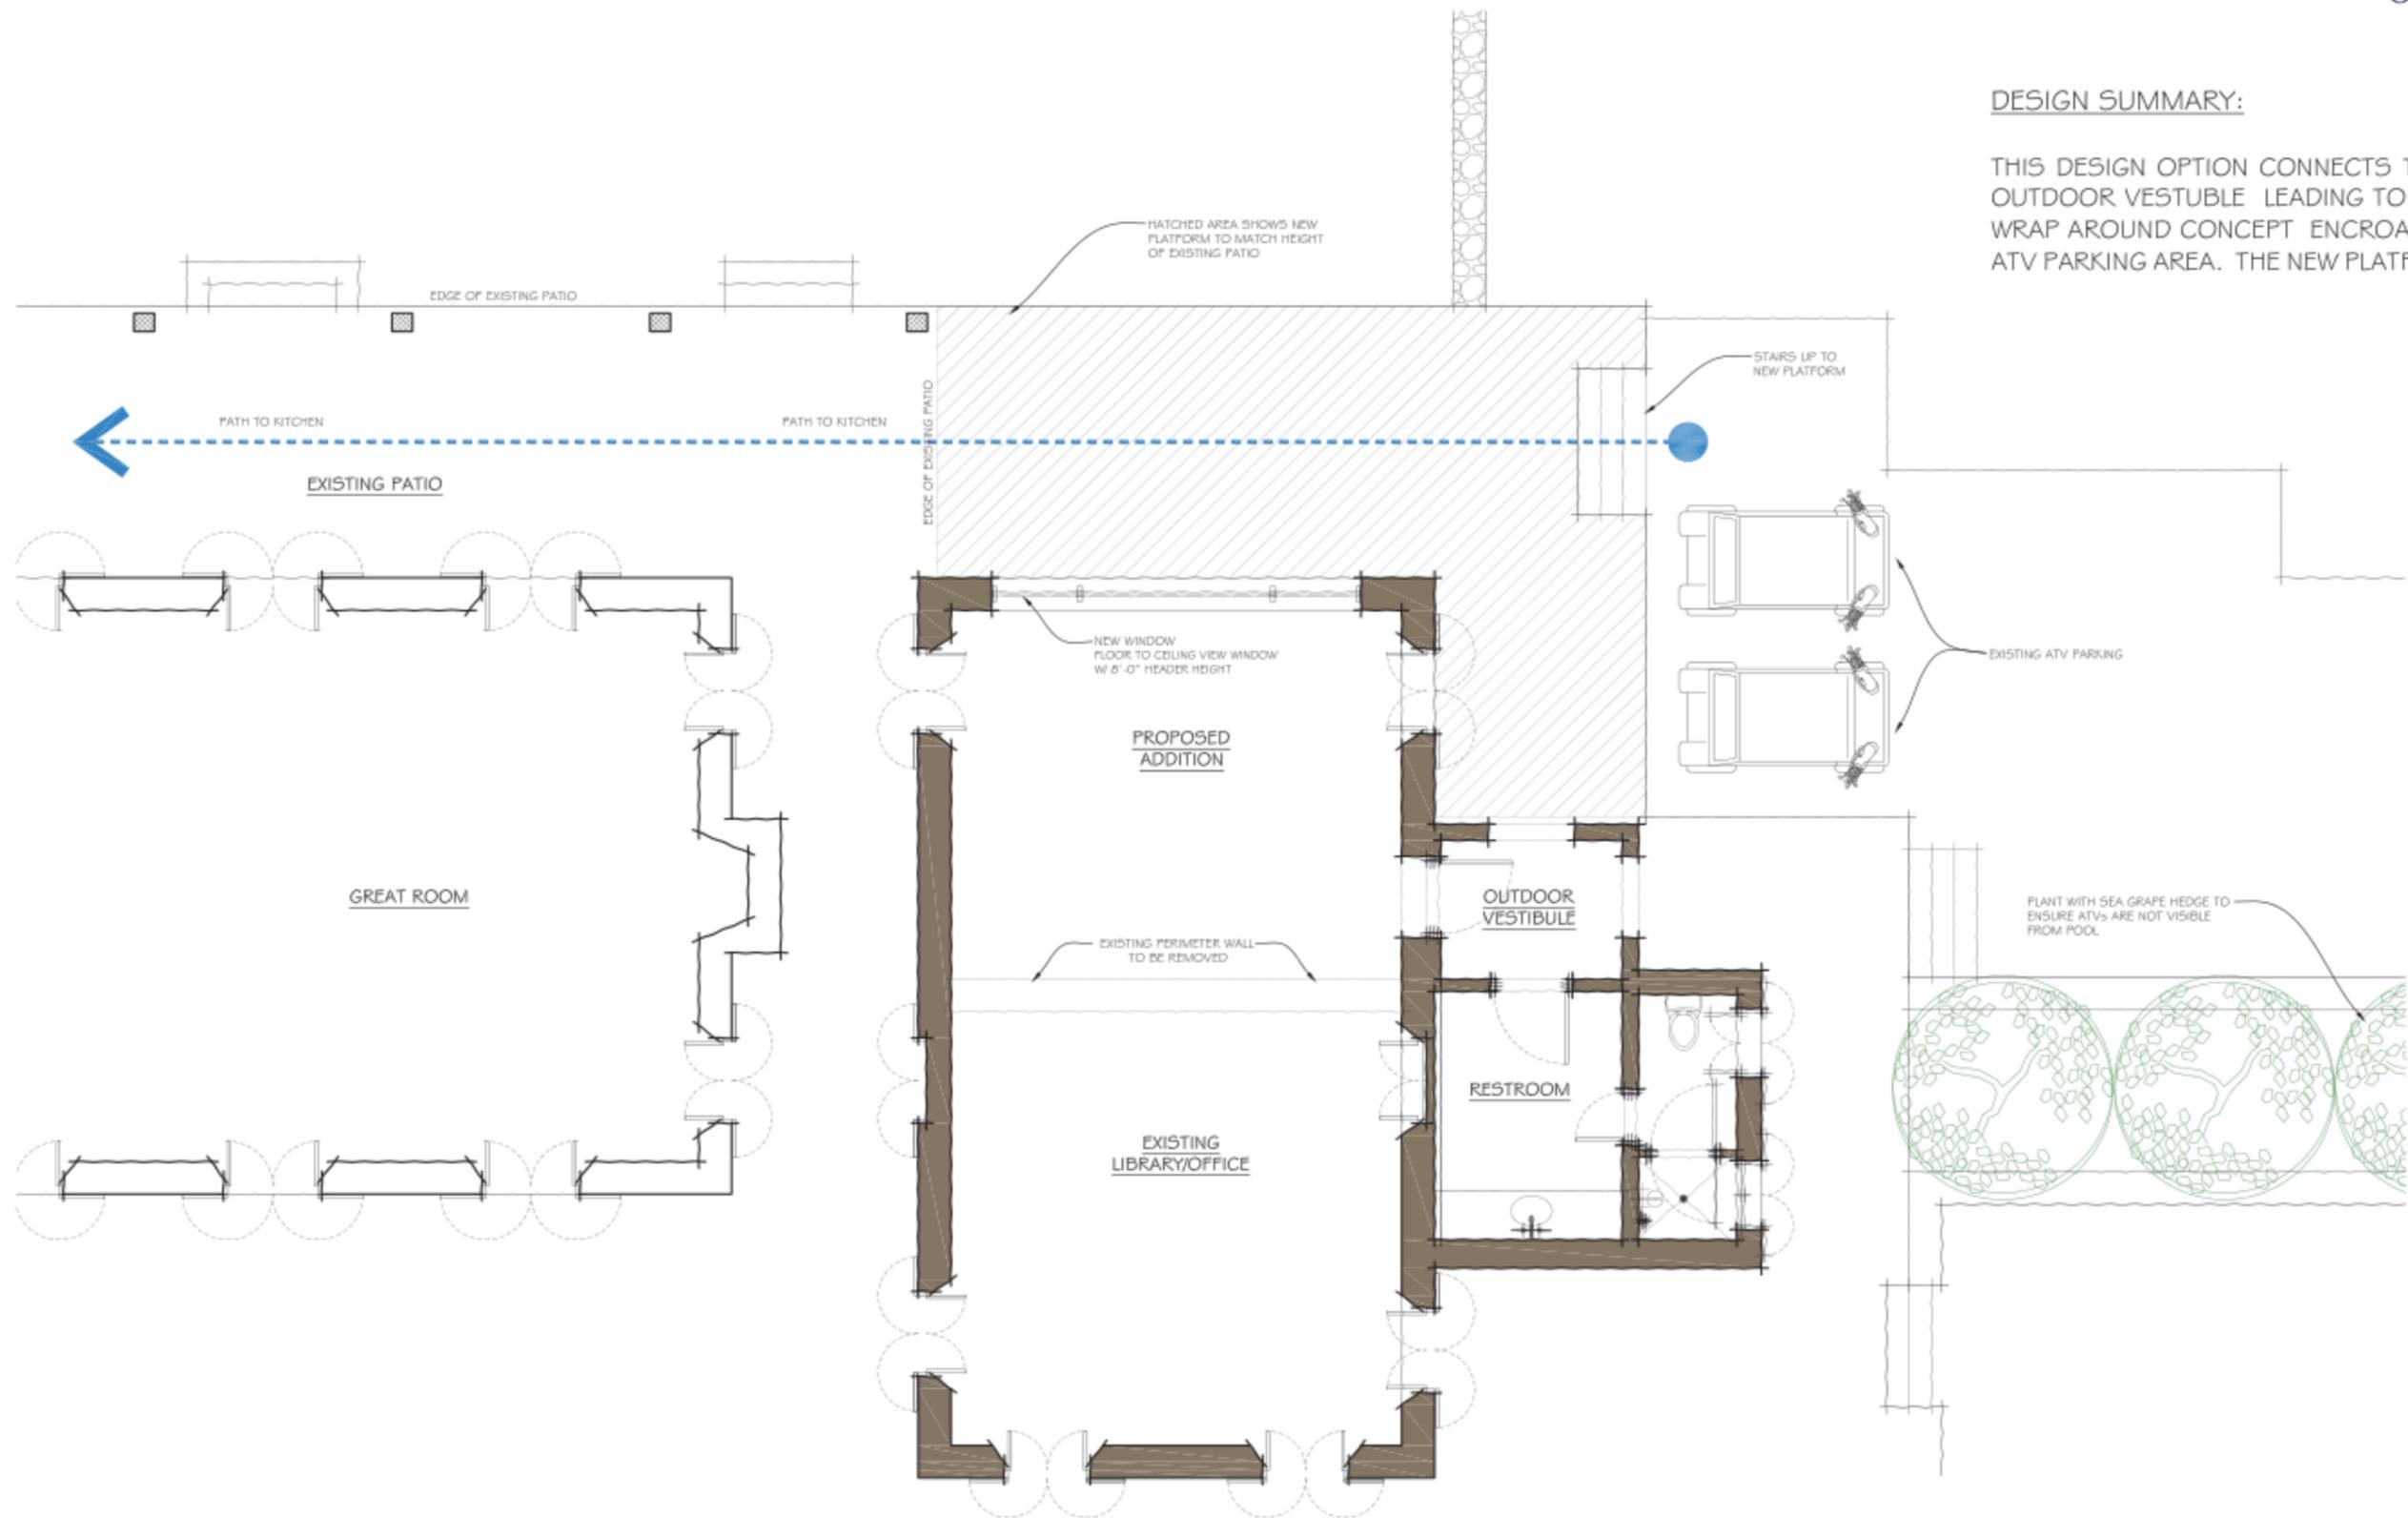

DESIGN SUMMARY:

THIS DESIGN OPTION CONNECTS THE FRONT PATIO WITH OUTDOOR VESTIBULE LEADING TO THE RESTROOM. THIS WRAP AROUND CONCEPT ENCROACHES ON THE EXISTING ATV PARKING AREA. THE NEW PLATFORM IS NOT COVERED.