


2' SLOPE 10%

CONCRETE SECTION

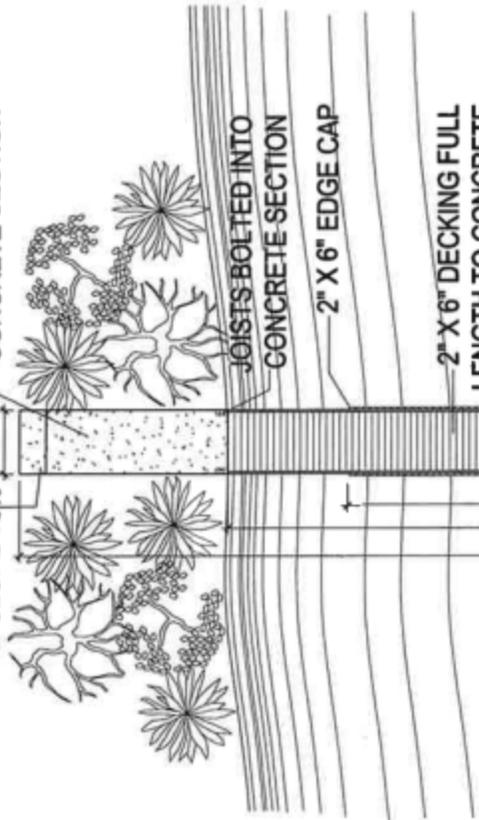

JOISTS BOLTED INTO CONCRETE SECTION

2" X 6" EDGE CAP

2" X 6" DECKING FULL LENGTH TO CONCRETE

2" X 6" VERTICAL SKIRT BOARDS - 1 1/2" SPACING BEVELLED @ TOP (SEE ELEVATIONS)

4" X 4" X 9' 1" SIGN POSTS
2 10" STEPS TO WATER



PRIVATE DOCK
NO TRESSPASSING
PROPERTY UNDER VIDEO SURVEILLANCE/
VIOLATORS WILL BE PROSECUTED

SITE MAP

GRAPHIC SCALE
0' 5' 10'



William M Kay & Associates, Inc.
Project Architect
Design Architect
Interior Designer
0403 776-3588


GREAT ST. JAMES DOCK

Date: SEPTEMBER 22, 2005
Scale: 3/16"=1'-0"


SITE MAP

A R C H I T E C T

P-1.0

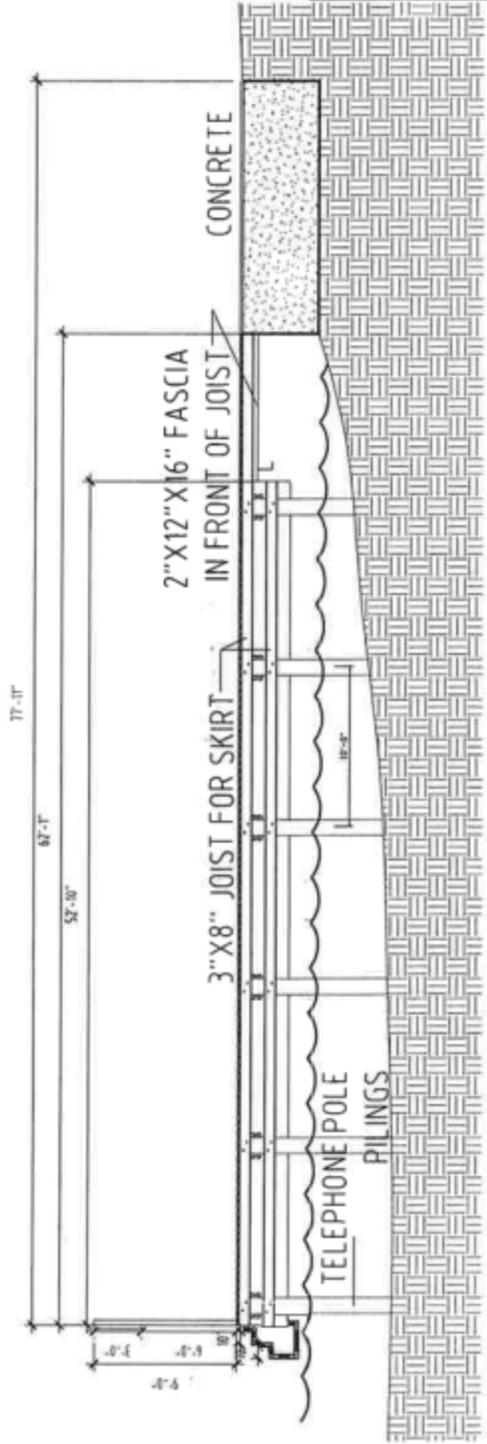

SIDE SECTION
 GRAPHIC SCALE
 0' 5' 10'

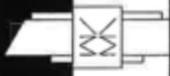

William M Karr & Associates, Inc.
 Project Architect
 Design Architect
 Interior Designer
 (408) 776-3588

GREAT ST. JAMES DOCK

Date: SEPTEMBER 22, 2005
 Scale: 3/32"=1'-0"

SIDE SECTION

S H E E T

P-2.0