

LITTLE ST. JAMES MAINTENANCE AND WORKSHOP BUILDING PROJECT

PARCEL NOS. A,B AND C
LITTLE ST JAMES U.S.V.I




INDEX OF DRAWINGS

A00	COVER SHEET
C10	SITE PLAN A10
A10	FLOOR PLAN
A20	ELEVATIONS
A21	ELEVATIONS




PREPARED BY
Jaredian Design Group
Architects, Engineers and Planners

No. 33 Brorvings Gade - Gatev's Quarter
Post Office Box 6218
St. Thomas, U.S. Virgin Islands
Telephone 340.777.1600 Fax 340.777.1601

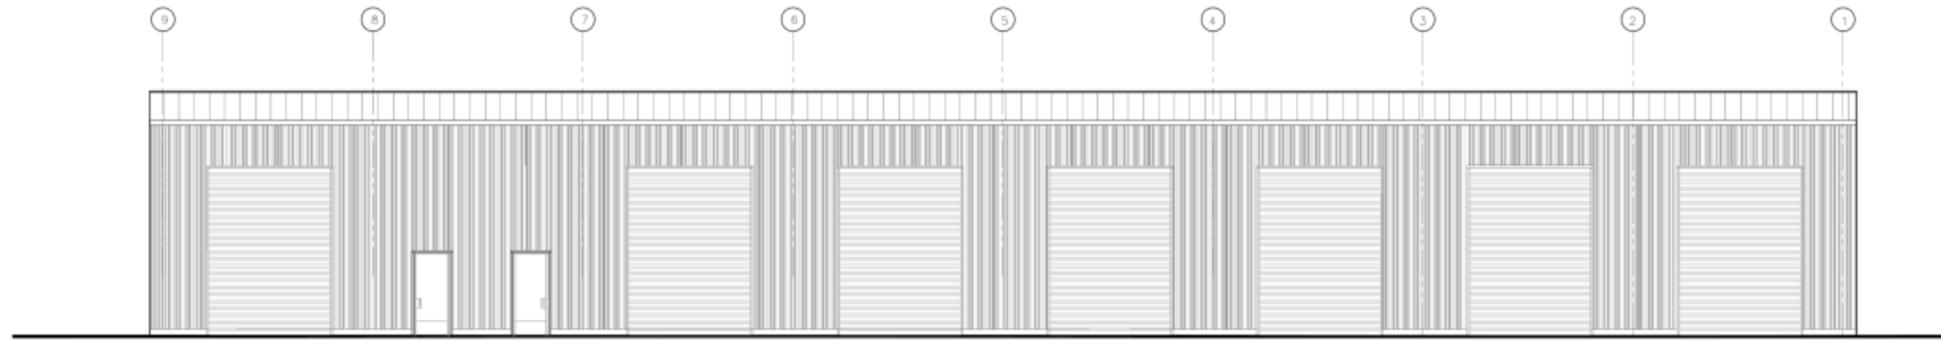

1
WEST BUILDING
ELEVATIONS
A2.0 A2.0 SCALE: 1/8"=1'-0"

THESE PLANS AND THE DESIGN CONTAIN

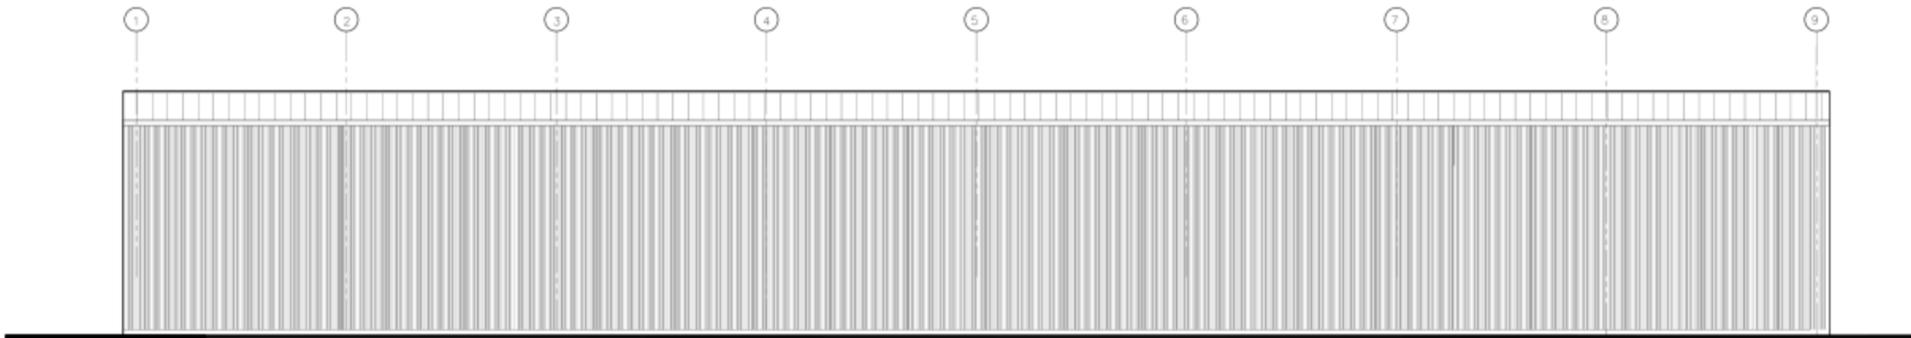

A2.0

