

GREAT ST. JAMES U.S.V.I



INDEX OF DRAWINGS

A0.0 COVER SHEET

DRAWINGS

C1.0 OVERALL SITE PLAN

C1.1 ENLARGED SITE PLAN

C1.2 ENLARGED SITE PLAN

C1.3 ENLARGED SITE PLAN


C2.0 SITE DETAILS AND CROSS SECTIONS

L1.1 LANDSCAPE PLAN




PREPARED BY
Jaredian Design Group
Architects, Engineers and Planners

No. 33 Dronningens Gade - Queen's Quarter
Post Office Box 6218
St. Thomas, U.S. Virgin Islands
Telephone: [REDACTED] Fax: 340.777.1601

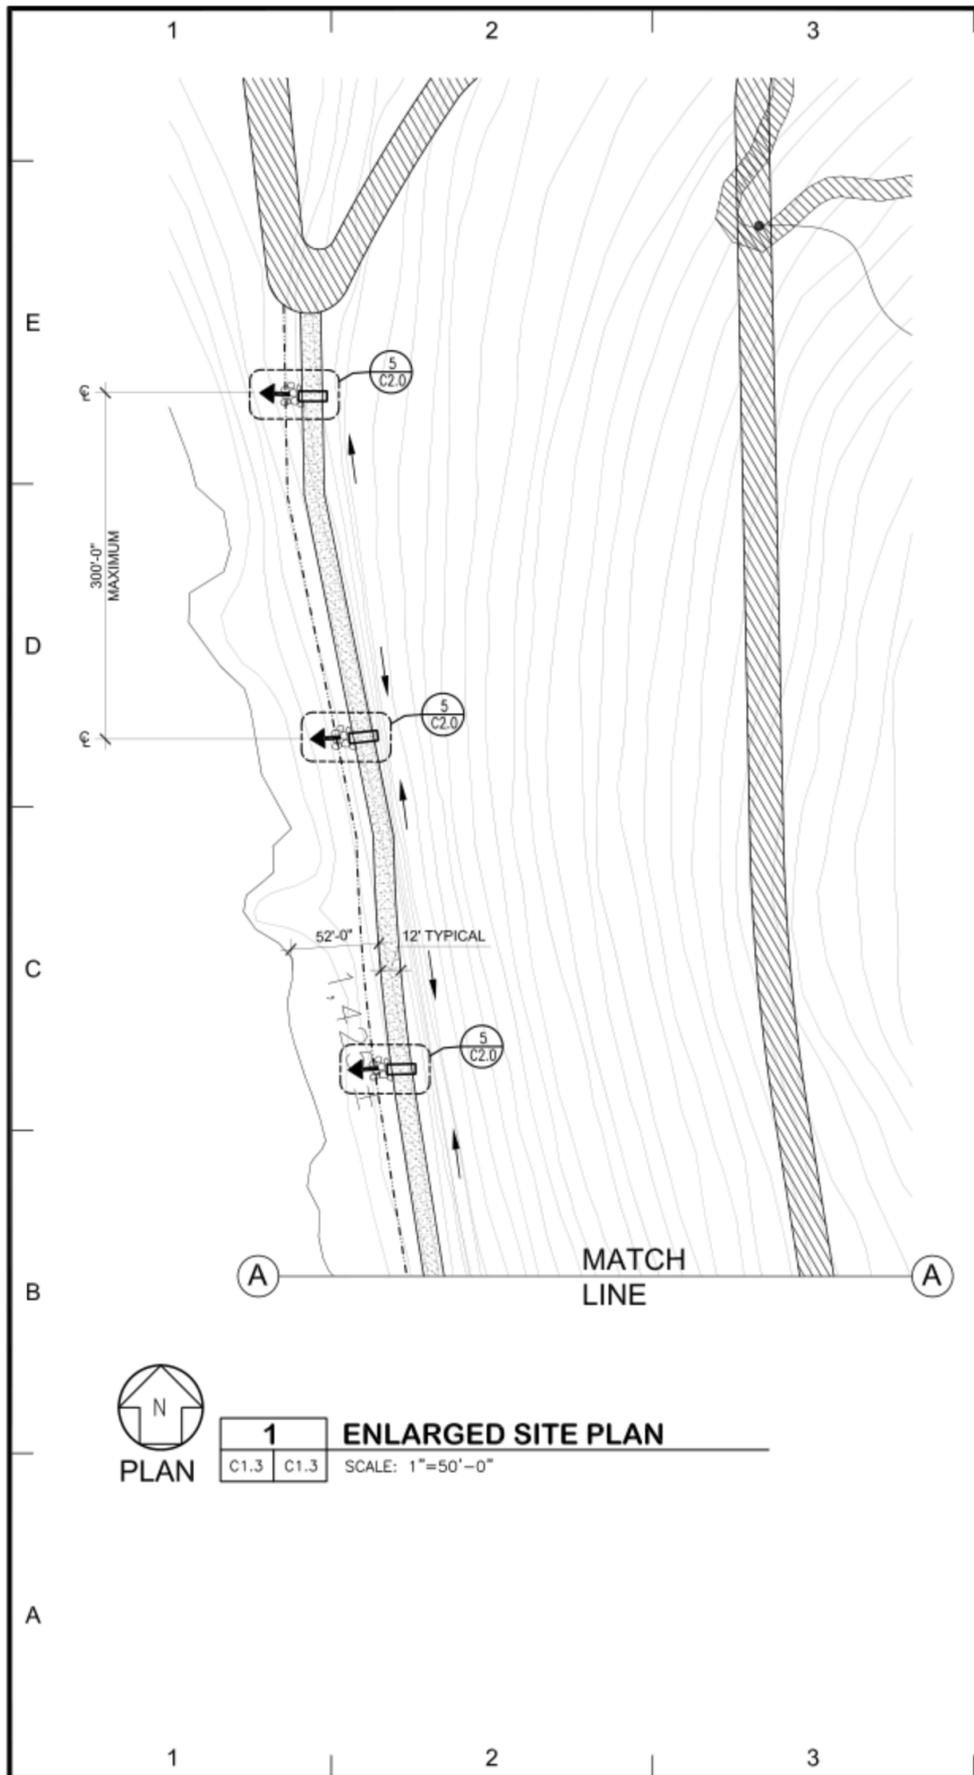

LEGEND

- CONCRETE DRAINAGE SWALE
- SILT SCREEN EROSION CONTROL
- NEW PATHWAY TO BE CONSTRUCTED WITH EROSION MATT, TACKIFIED POLYMER, OR GRAVEL SURFACE. SHOULDER TO BE PLANTED WITH GRASS AND NATIVE SHRUBS.
- EXISTING DIRT PATHWAY TO BE STABILIZED WITH EROSION MATT, TACKIFIED POLYMER, OR GRAVEL SURFACE. SHOULDER TO BE CLEARED OF DEBRIS AND BRUSH BERMS AND REPLANTED WITH NATIVE SHRUBS AND GRASS.
- EXISTING DRIVEWAY
- DIRECTION OF DRAINAGE
- RIP-RAP BOULDER EROSION CONTROL

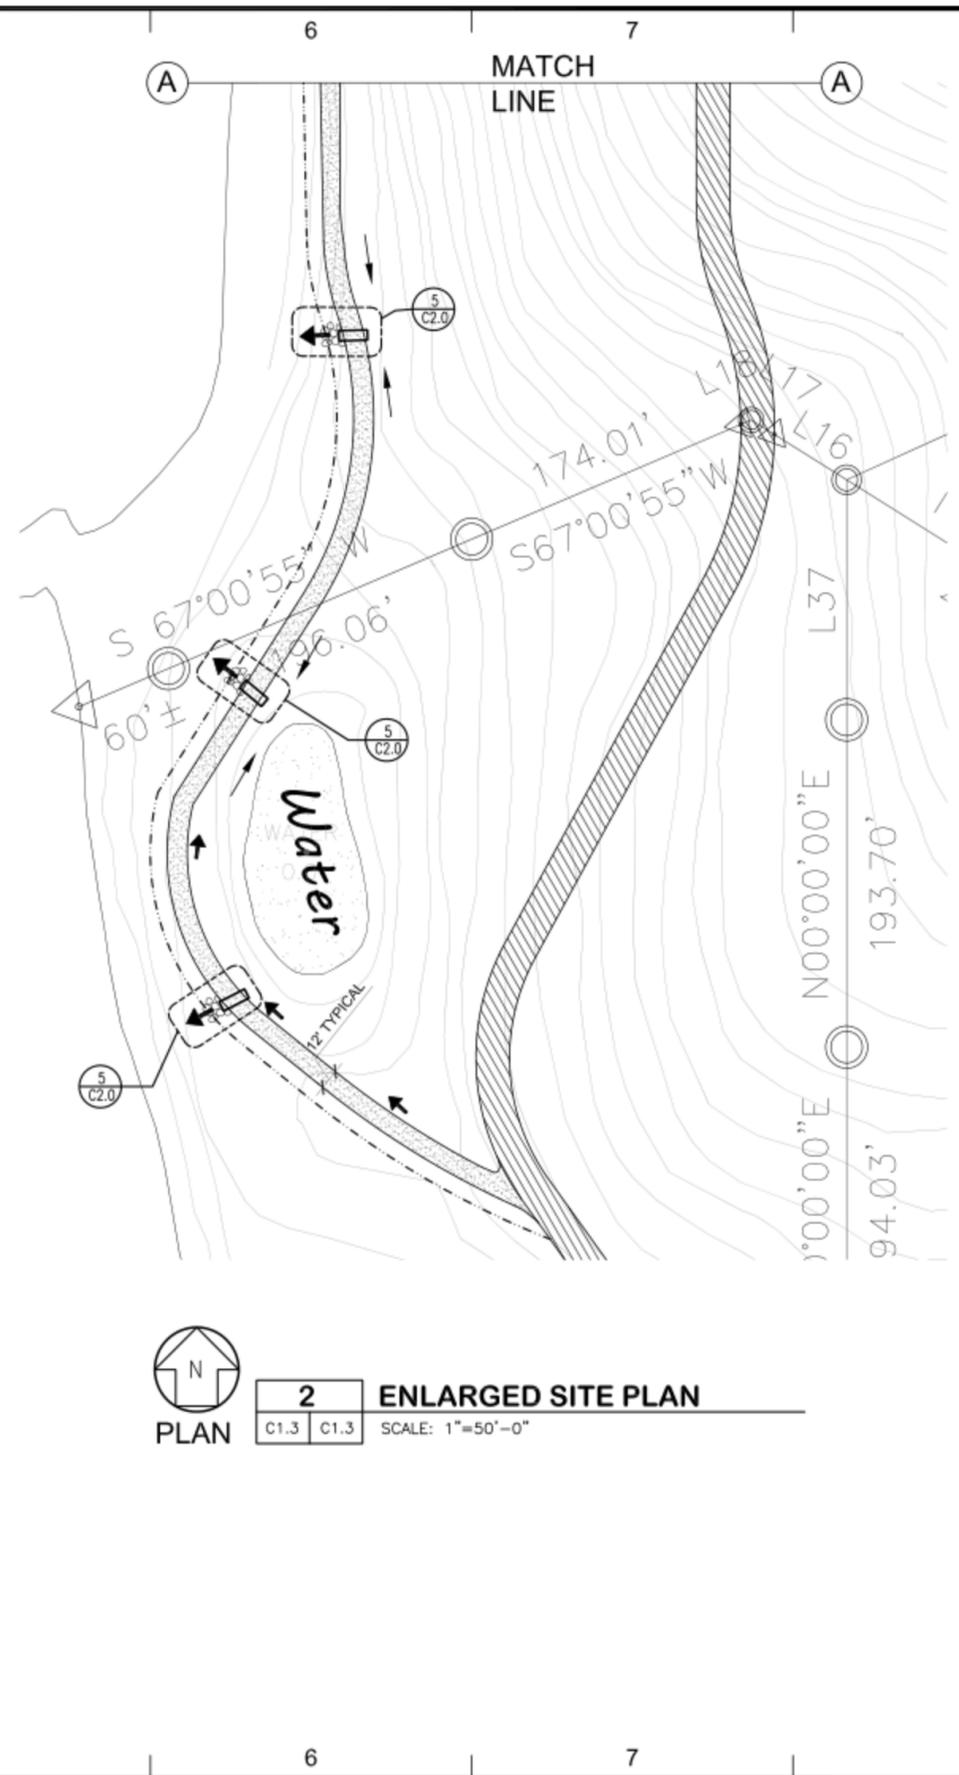

2 ENLARGED SITE PLAN
 PLAN C1.3 C1.3 SCALE: 1"=50'-0"

REVISIONS		
NO.	DATE	REMARKS

CONSULTANTS

IDG Jaredian Design Group
 Architects, Engineers and Construction Managers
 No.33 Dronningens Gade - Queen's Quarter
 Post Office Box 6218
 St. Thomas, U.S. Virgin Islands 00804
 telephone: [redacted] fax: 340.777.1601
 e-mail: [redacted]

THESE PLANS AND THE DESIGNS CONTAINED HEREIN ARE THE SOLE PROPERTY OF JAREDIAN DESIGN GROUP. THESE PLANS MAY NOT BE REPRODUCED WITHOUT THE WRITTEN PERMISSION OF JAREDIAN DESIGN GROUP. UNAUTHORIZED USE SHALL INURE TO THE BENEFIT OF JAREDIAN DESIGN GROUP AND SHALL BE SUBJECT TO A CLAIM FOR COMPENSATION. THE USE BY ANY PERSON OR FIRM OF THESE PLANS OR ANY PART THEREOF SHALL NOT IN ANY MANNER SUBJECT JAREDIAN DESIGN GROUP TO ANY COST OR DAMAGES FOR ANY ERROR OR OMISSION CONTAINED THEREIN.

GREAT ST. JAMES
 PROJECT
 PARCELS ---
 GREAT ST JAMES U.S.V.I

DATE: 12-13-16

DRAWN BY:

CHECKED BY: J.P.W.

APPROVED BY: J.P.W.

PROJECT NO:

CONTRACT NO: 16-011

SHEET NO:

C1.3
 ENLARGED
 SITE PLAN

[Signature]

