



**E1** ELEVATION DETAIL @ FRONT LIVING RM. COLUMNS  
003.3 1"=1'-0"

**E2** ELEVATION DETAIL @ REAR LIVING RM. COLUMNS  
003.3 1"=1'-0"

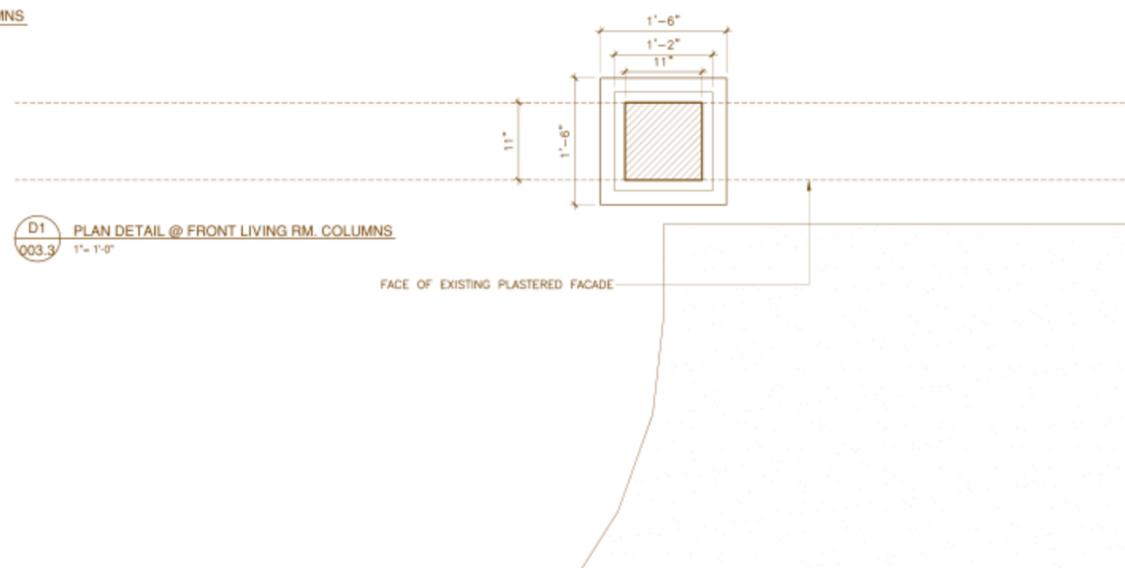

**D1** PLAN DETAIL @ FRONT LIVING RM. COLUMNS  
003.3 1"=1'-0"

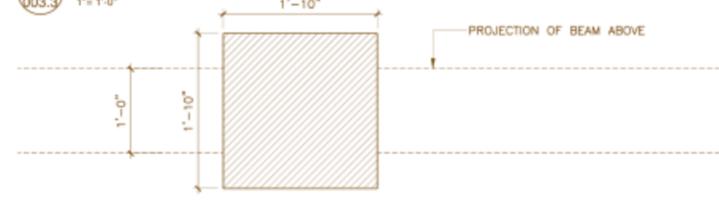

**D1** PLAN DETAIL @ REAR LIVING RM. COLUMNS  
003.3 1"=1'-0"

PROJECT:  
**Little Saint James**  
USVI 00802

DWG TITLE  
**COLUMNS**  
LIVING + DINING AREA

SEAL & SIGNATURE  
DATE: MAY 27, 2010  
PROJECT No.: JE1000  
DRAWING BY: MY, AM  
CHK BY: MY  
SCALE: AS NOTED  
DWG No.:  
**A-003.03**