


② ELEVATION  
SCALE: 1 1/2" = 1' 0"

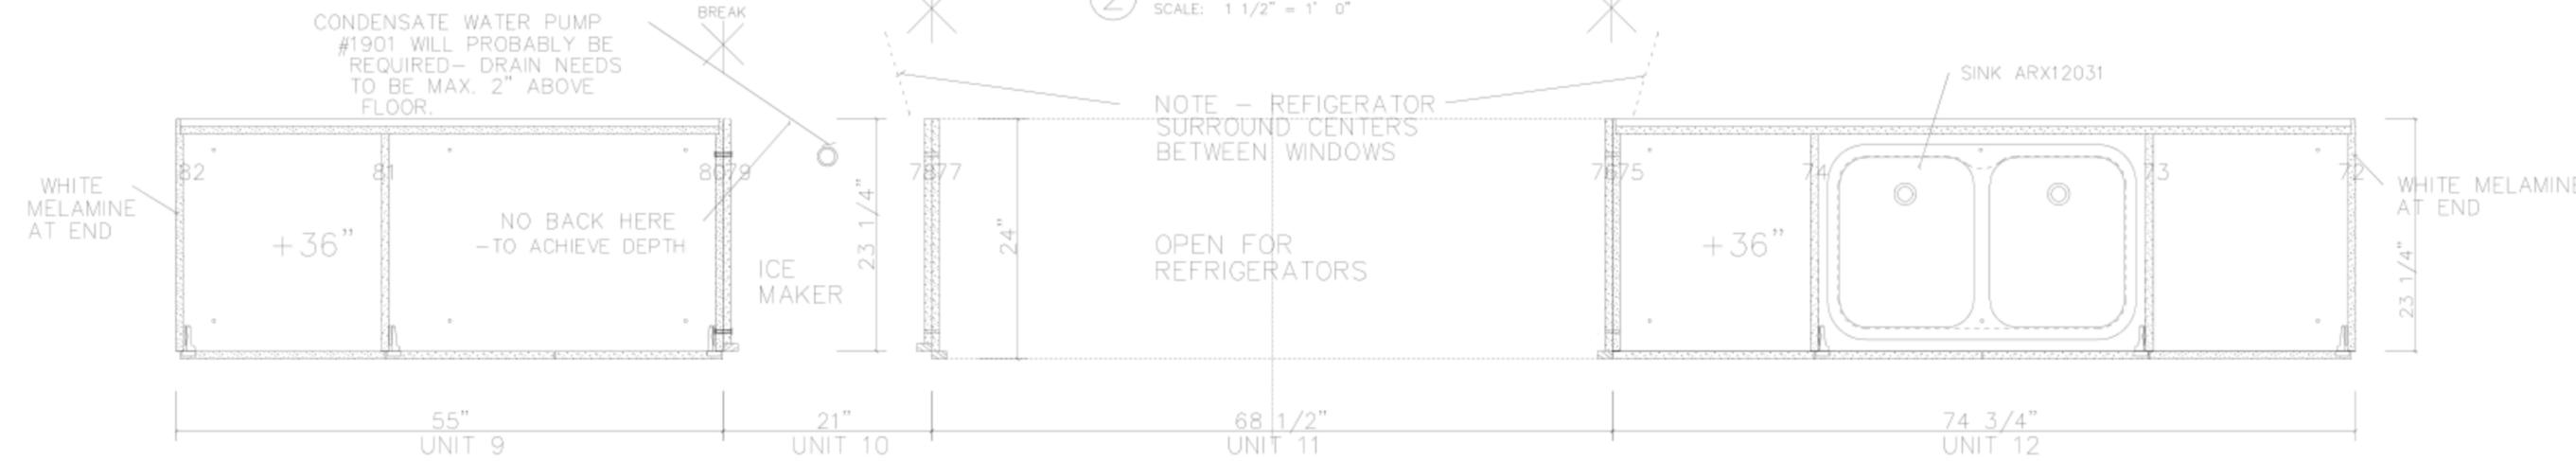

① PLAN / SECTION  
SCALE: 1 1/2" = 1' 0"

ALL CABINET INTERIORS - WHITE MELAMINE  
 ALL CABN'T EXTERIORS - POLISHED LACQUER

SCALE: AS NOTED DRAWN BY KAS		PROJECT: LITTLE ST. JAMES SHEET TITLE: KITCHEN ELEV./SECTION SHEET 5 OF 9	REVISED:   	DATE: 10/25/10 SHEET #: W-5
---------------------------------------	--	--	----------------------	--------------------------------------