

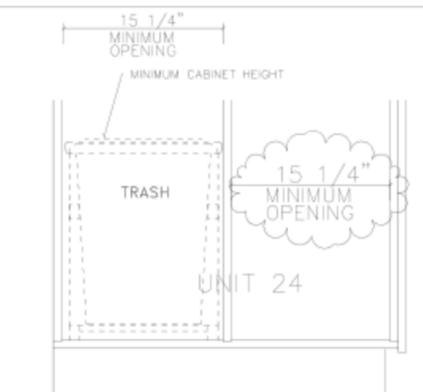



NOTE -
WILL ISLAND BE OK 11 1/4" LONGER?
DOUBLE WASTE BIN SOFT-CLOSE GLIDES
REQUIRE MINIMUM 15 1/4" OPENING.

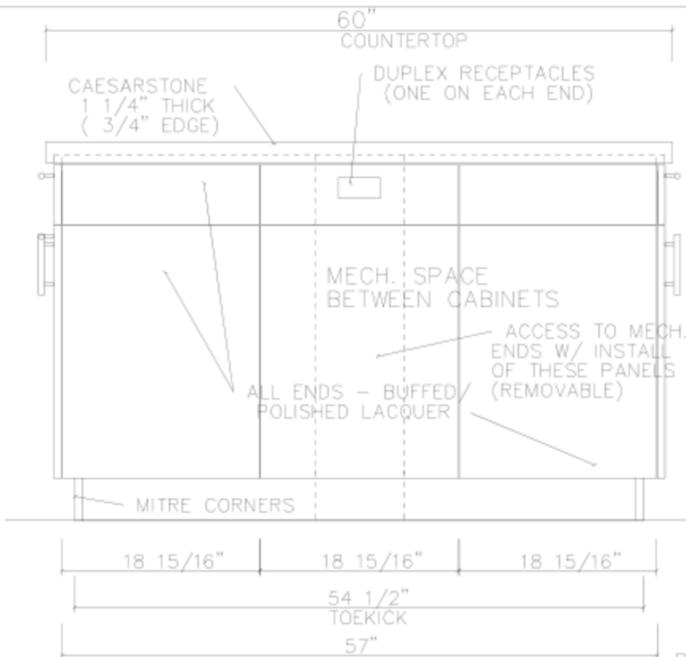

5 ELEVATION
SCALE: 1 1/2" = 1' 0"

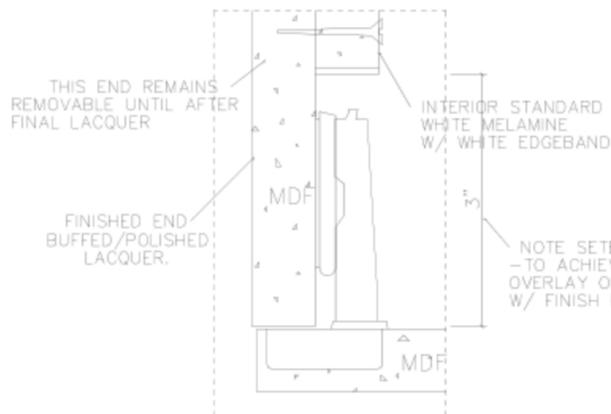


EE DETAIL
SCALE: FULL SIZE

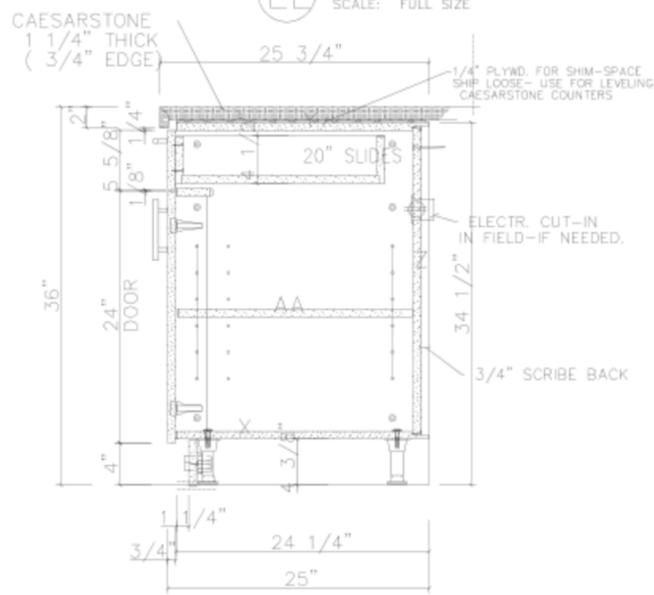


J SECTION
SCALE: 1 1/2" = 1' 0"

ALL CABINET INTERIORS - WHITE MELAMINE
ALL CABN'T EXTERIORS - POLISHED LACQUER

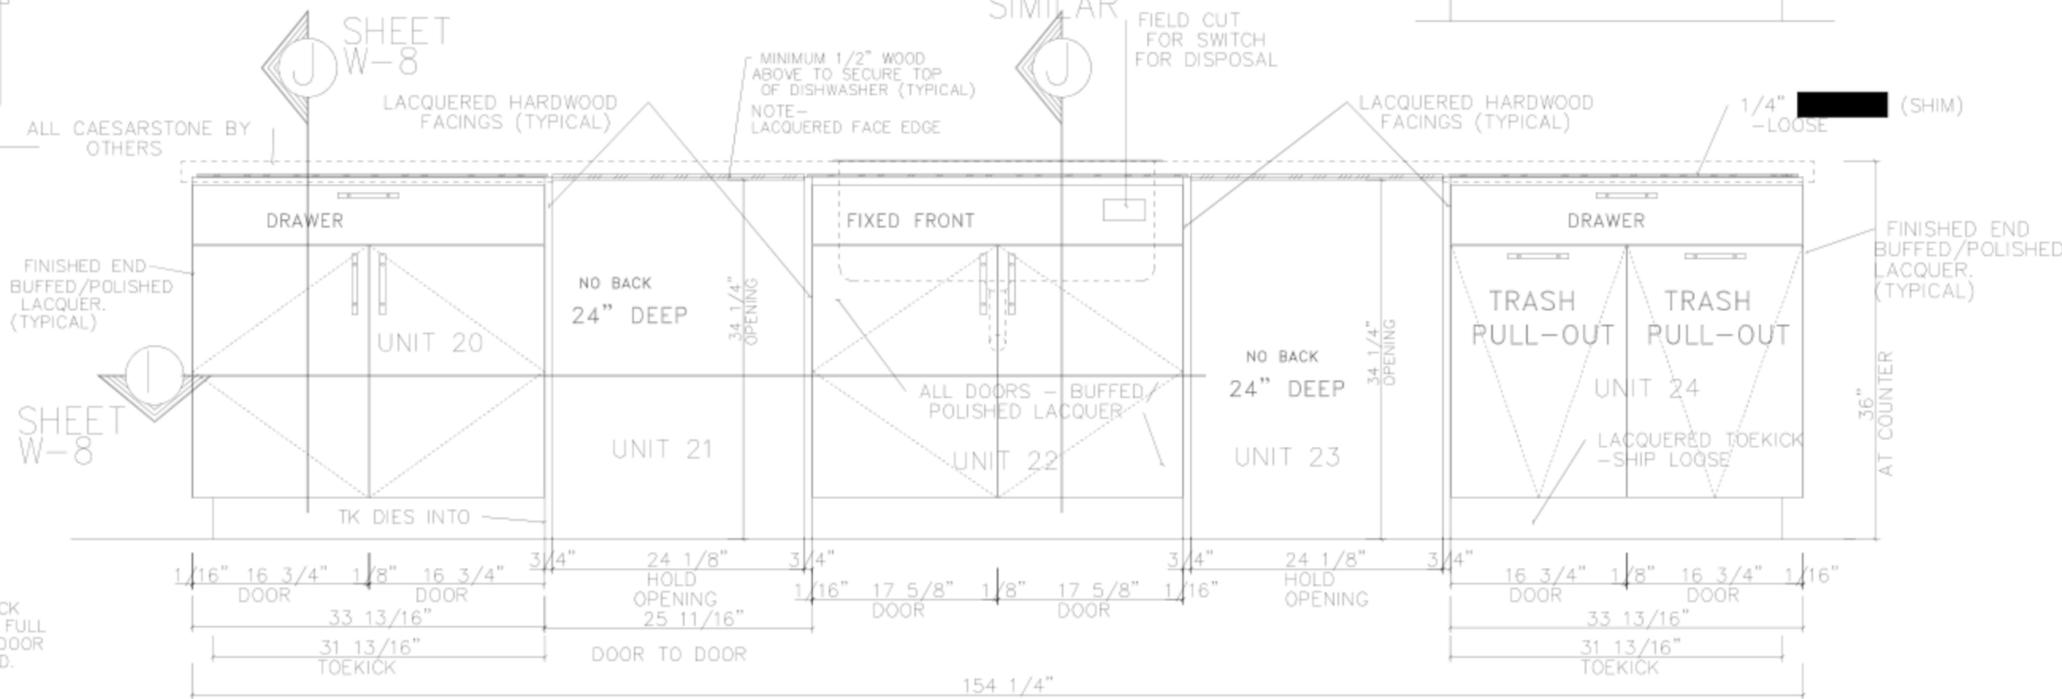

4 ELEVATION
SCALE: 1 1/2" = 1' 0"

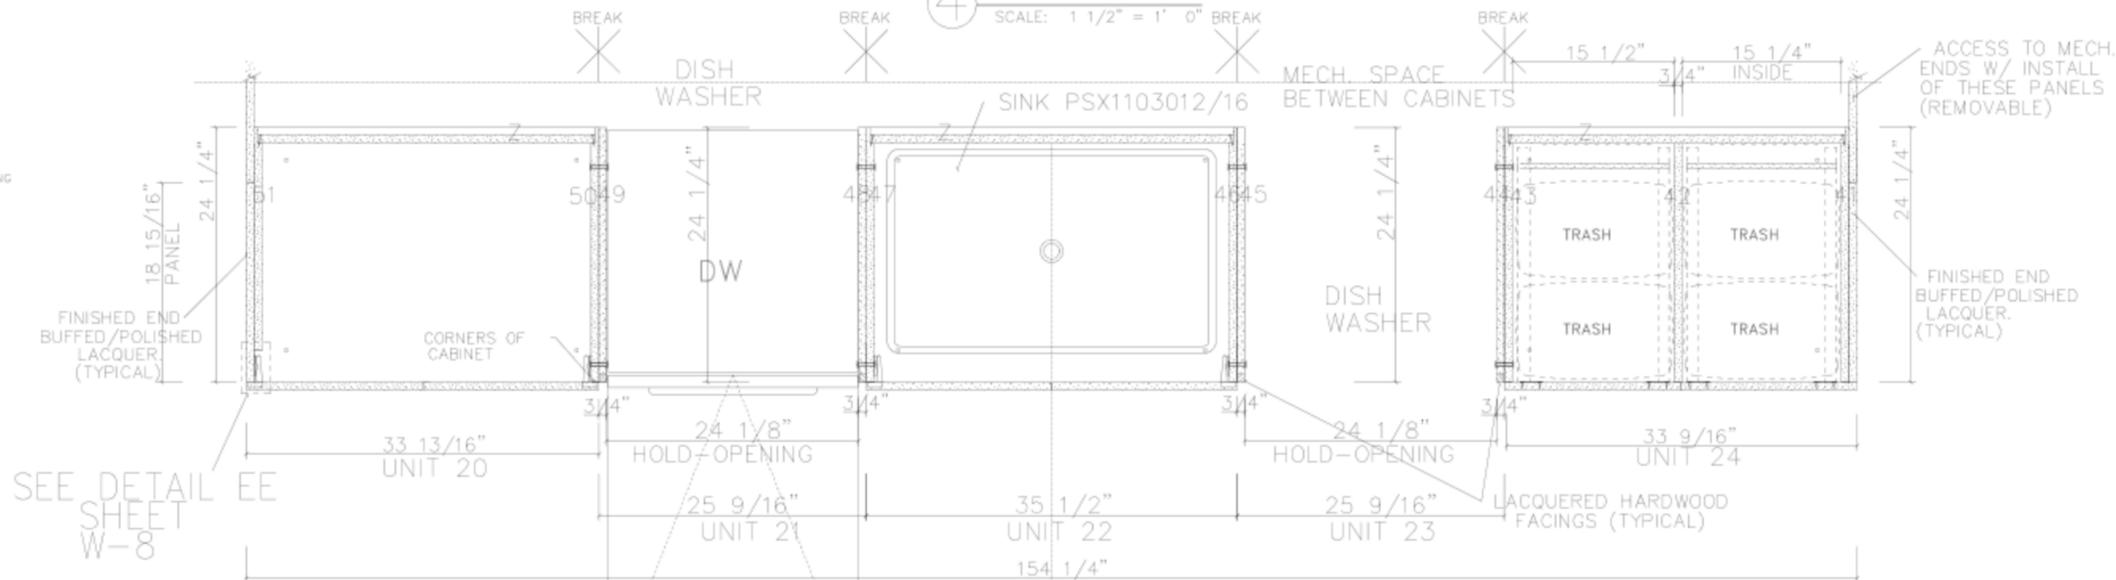

1 PLAN/SECTION
SCALE: 1 1/2" = 1' 0"

SCALE: AS NOTED
DRAWN BY: KAS



PROJECT: LITTLE ST. JAMES
SHEET TITLE: ISLAND ELEV./SECTION
SHEET 8 OF 9

REVISED:	DATE:
	10/25/10
	SHEET #:
	W-8