


Project	LITTLE ST JAMES POOL AREA AND SCREENING ROOM	Project Number	07.7112.004
Description	POOL AREA PLAN	Issue/Rev	
Prepared by	Scale 1/16"=1'-0"	Date	8/5/10

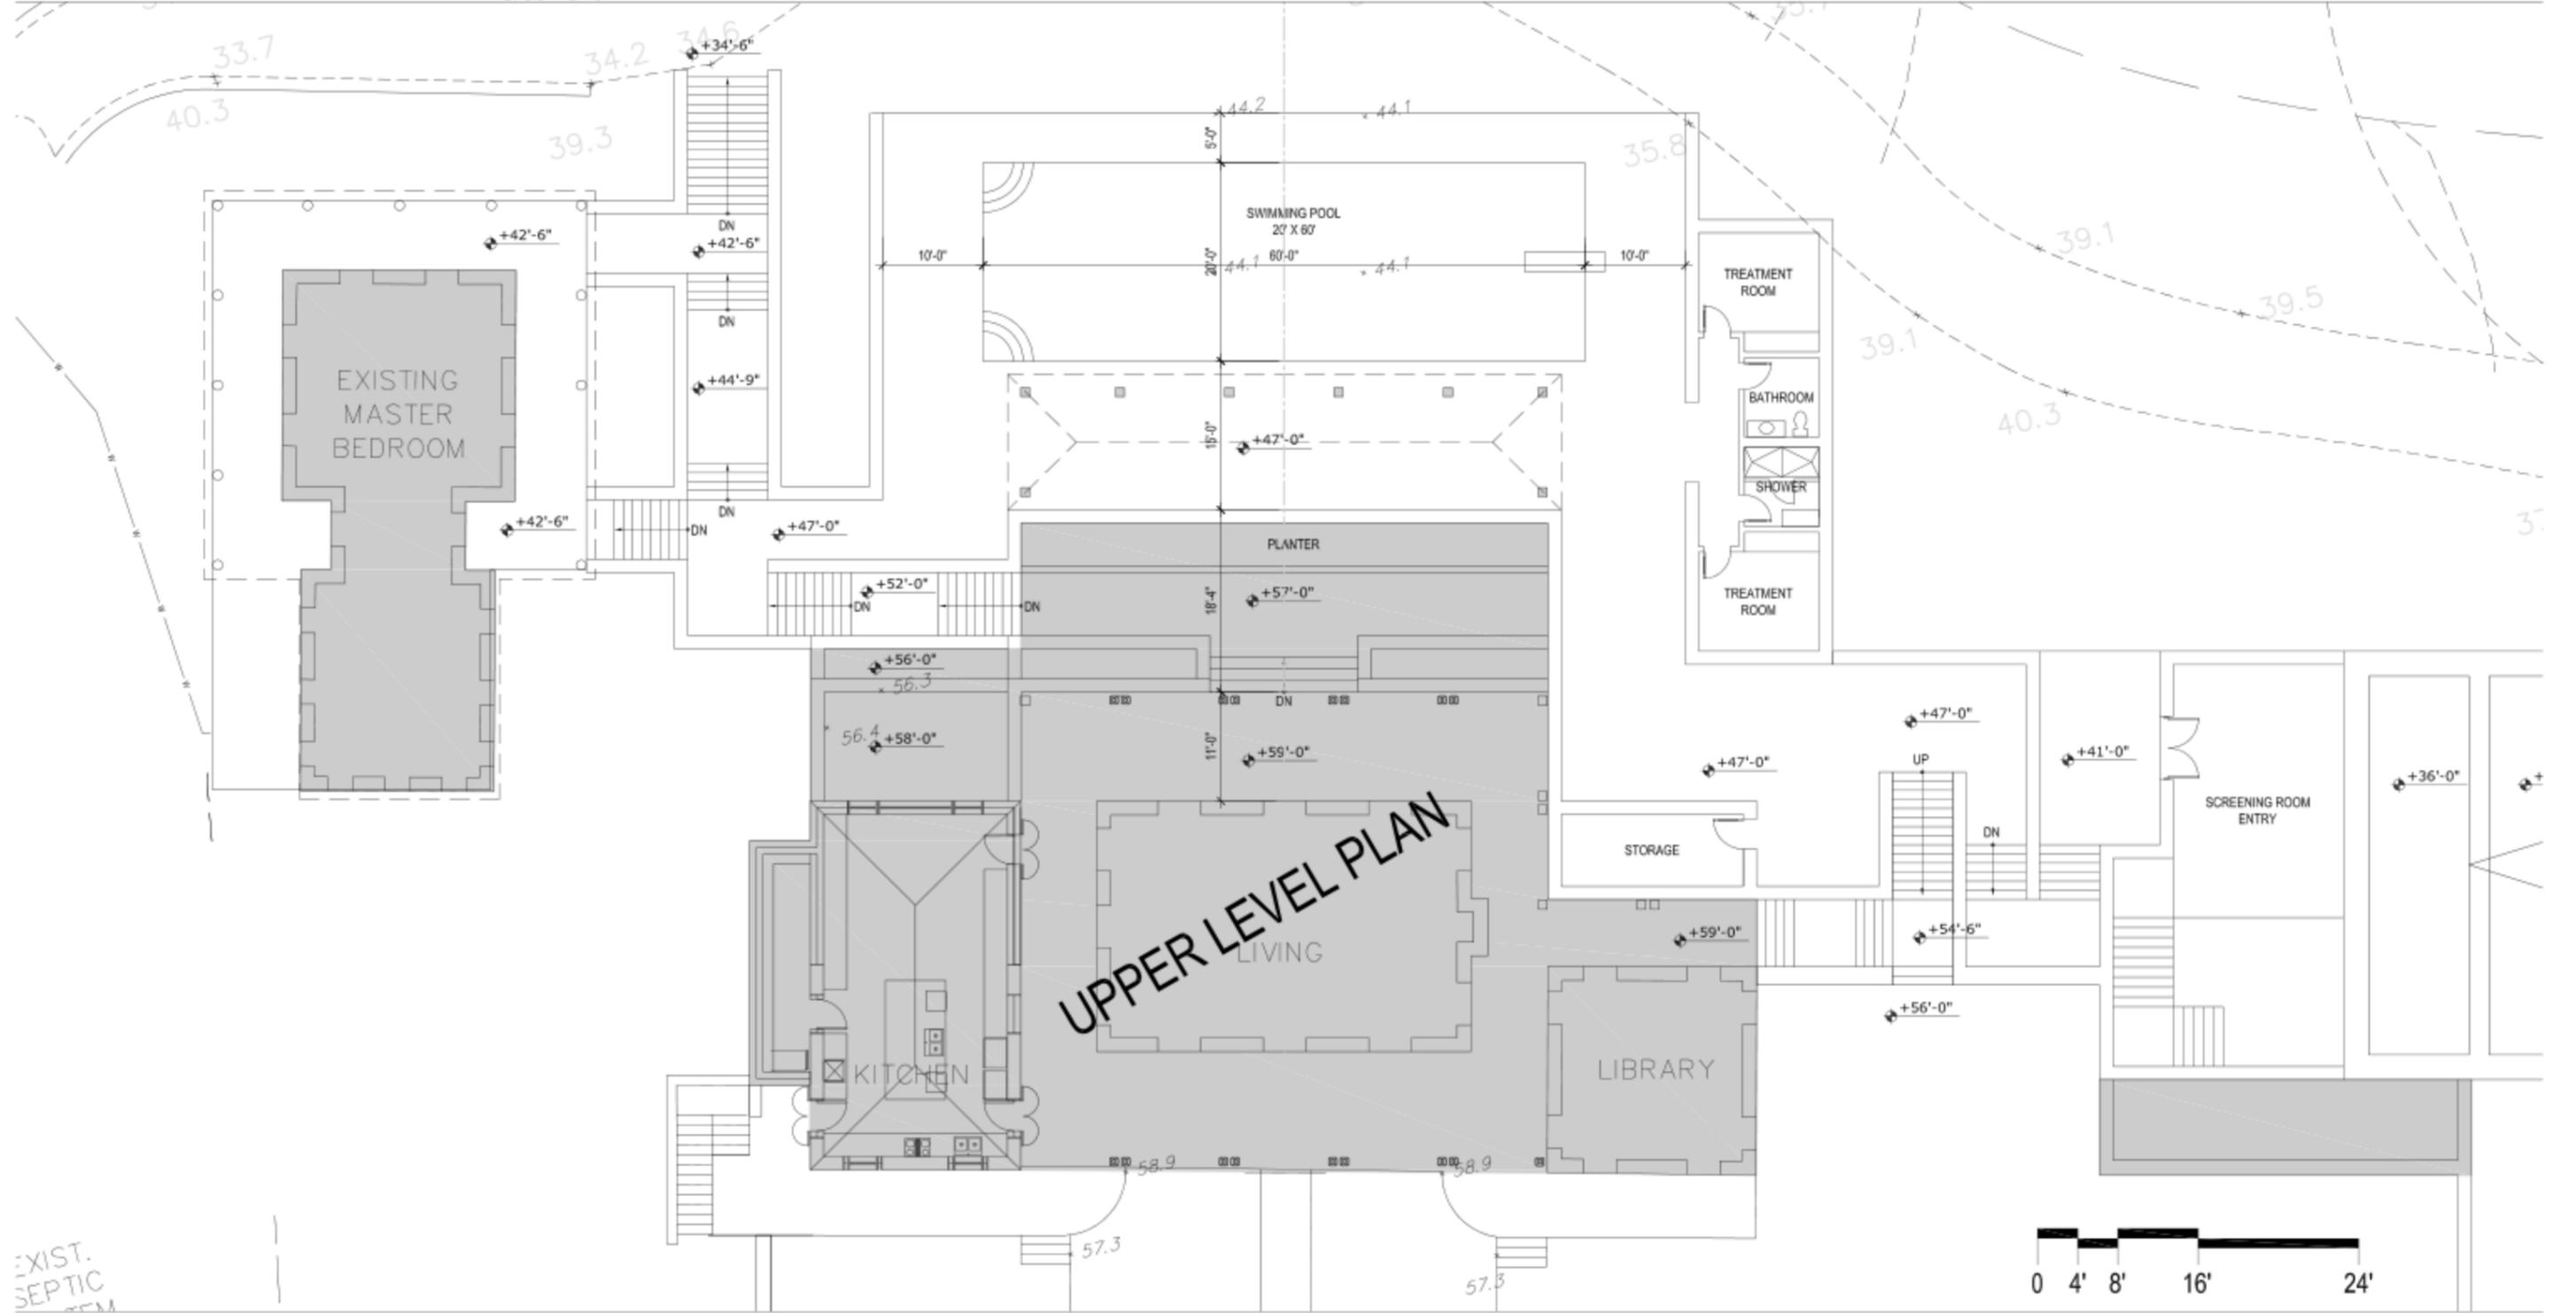

EXIST. SEPTIC