


MASTER PLAN

09.20.2010

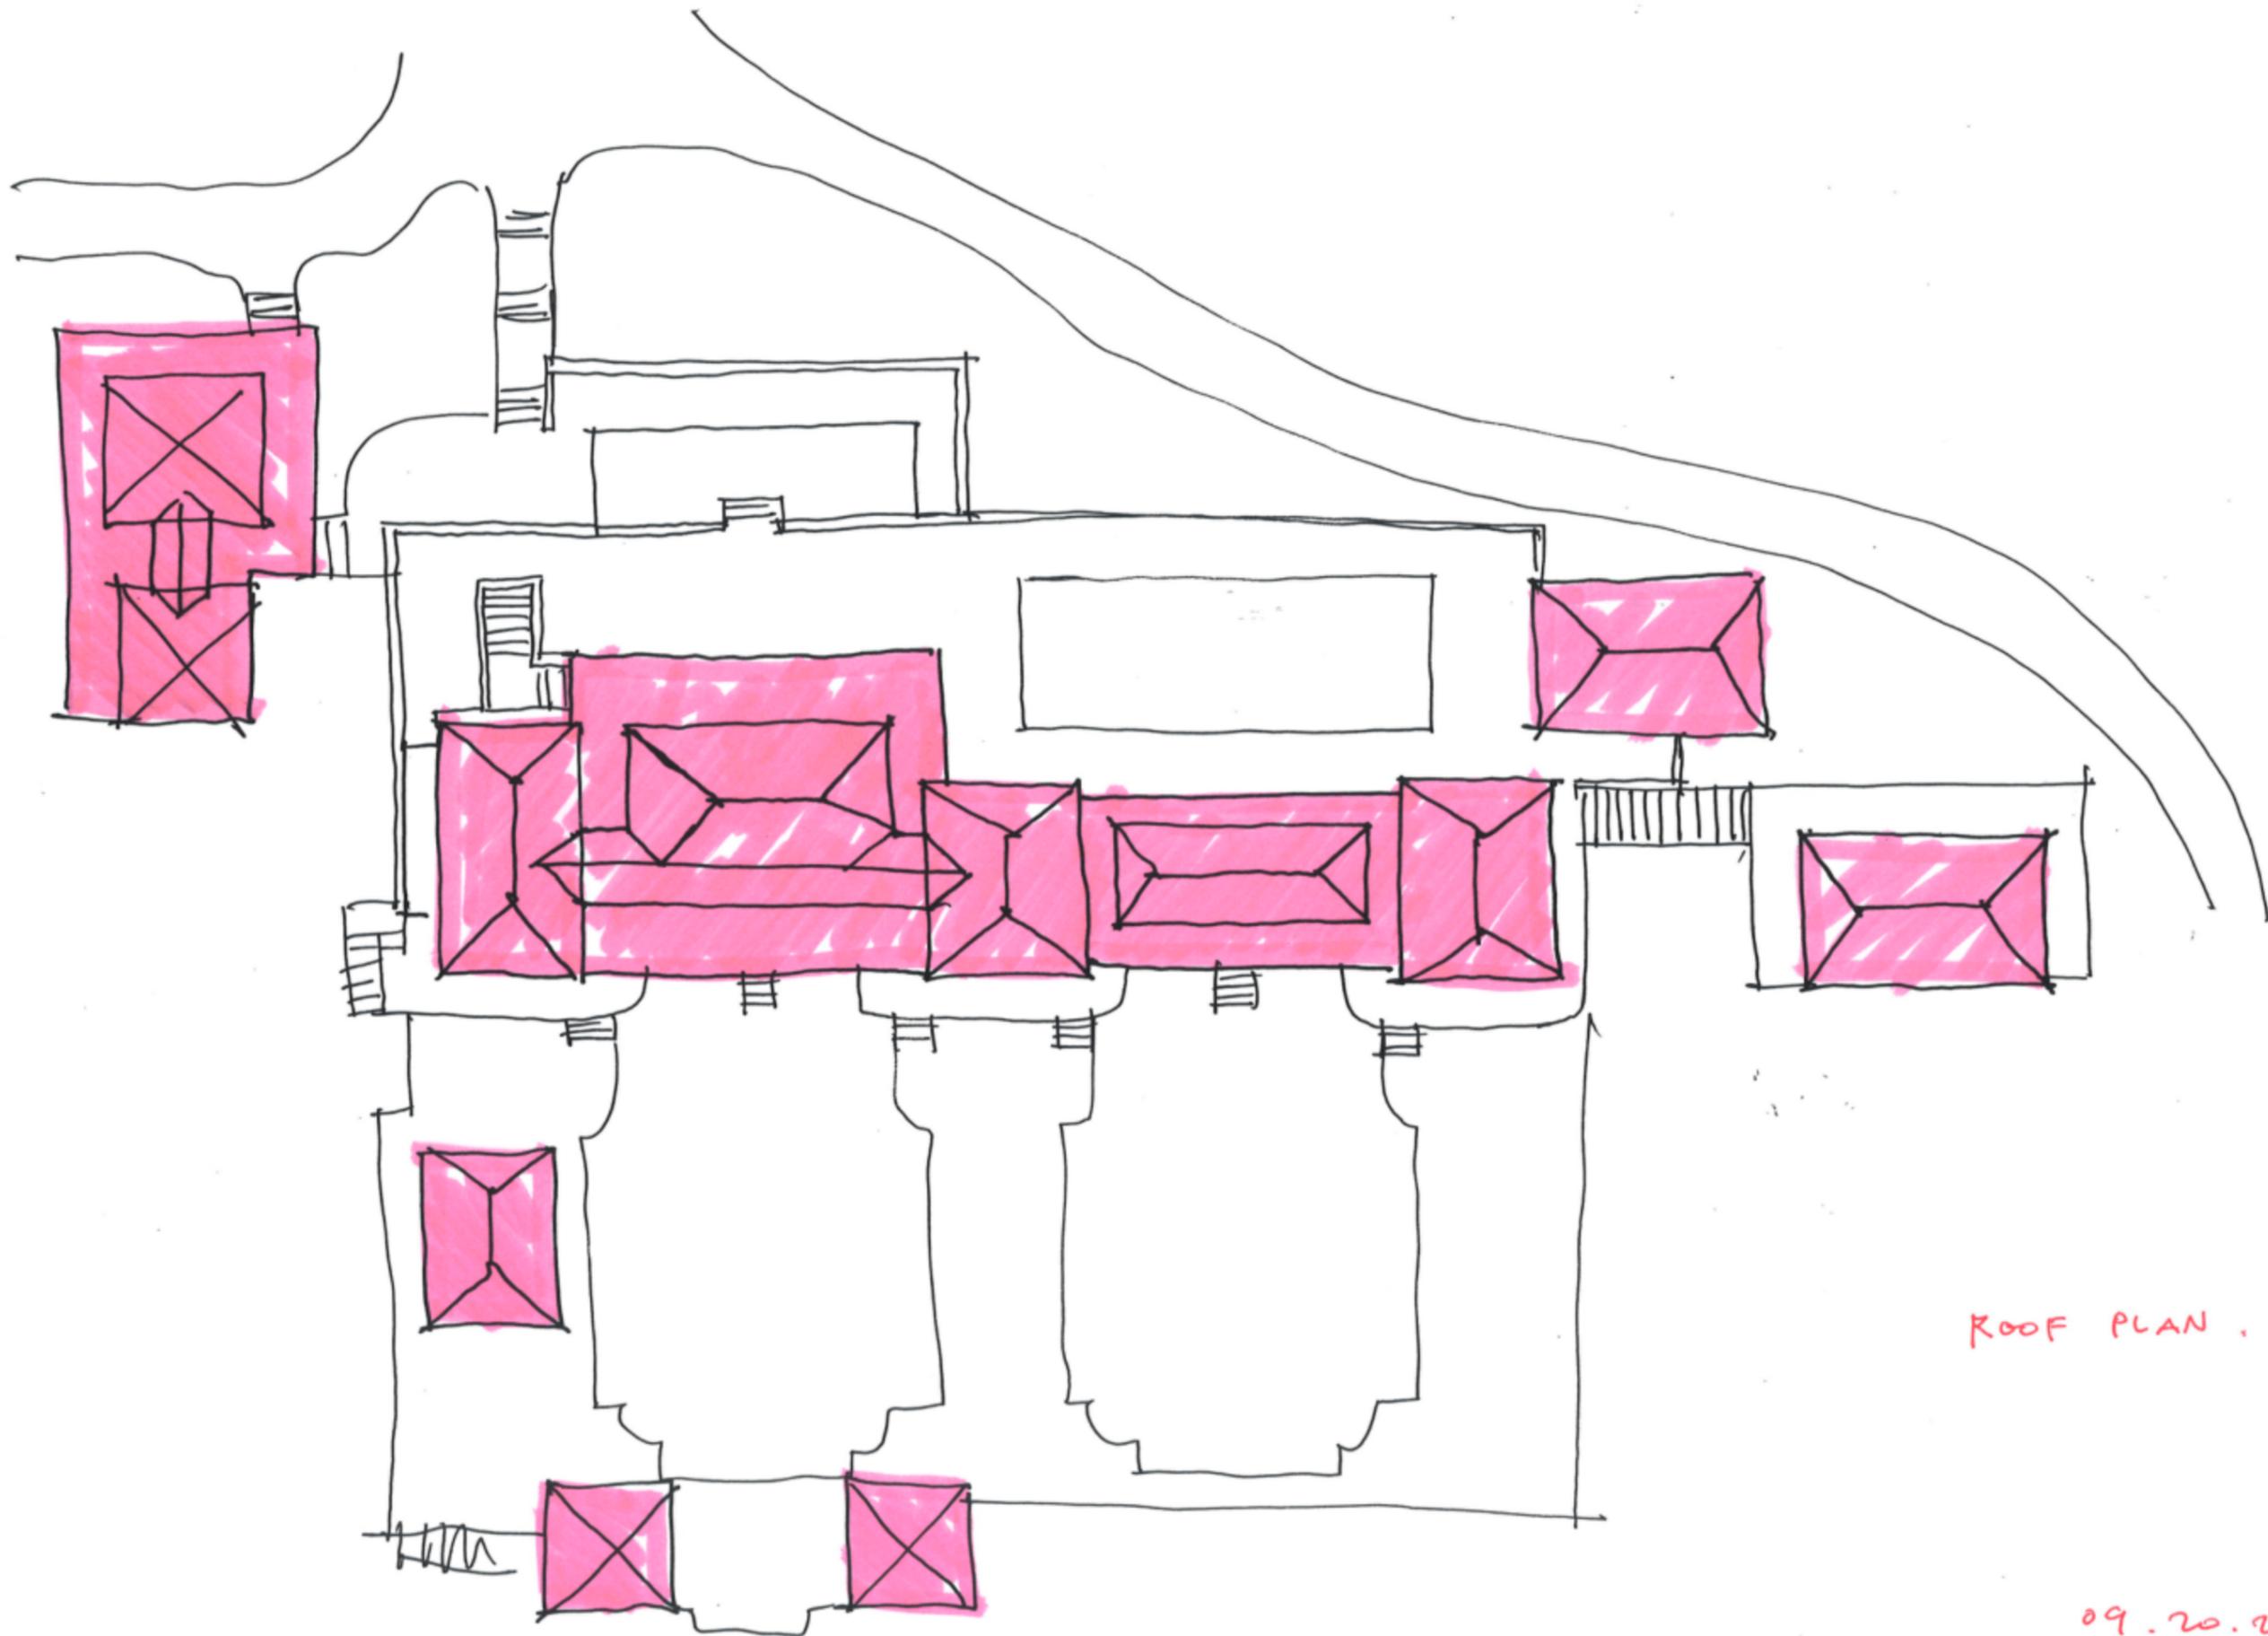

ROOF PLAN .

09.20.2010