



**ELEVATION A**  
 SCALE: 1/4" = 1'-0"

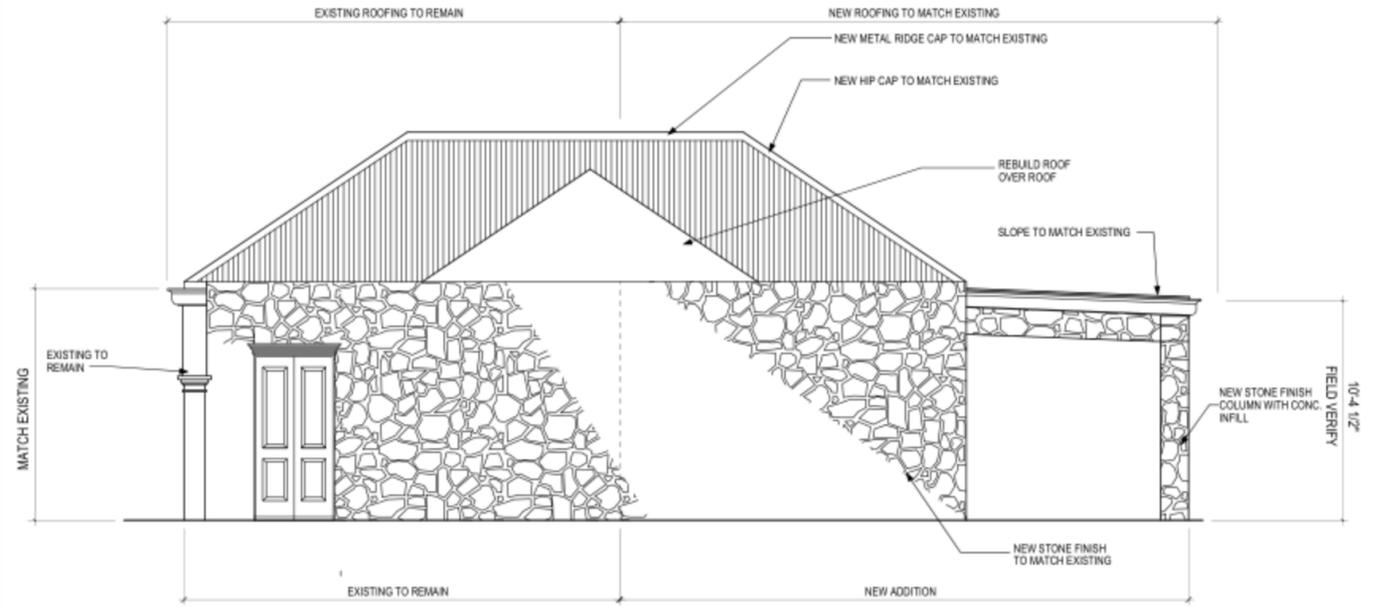


**ELEVATION D**  
 SCALE: 1/4" = 1'-0"

1 PROPOSED ELEVATIONS A AND D  
 A1.03 SCALE: 1/4" = 1'-0"

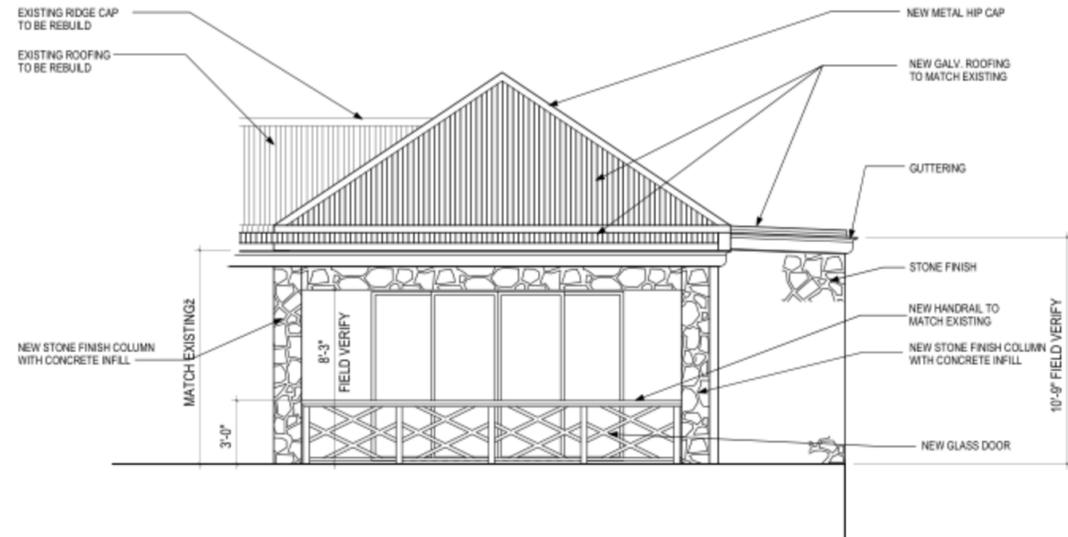

**ELEVATION C**  
 SCALE: 1/4" = 1'-0"

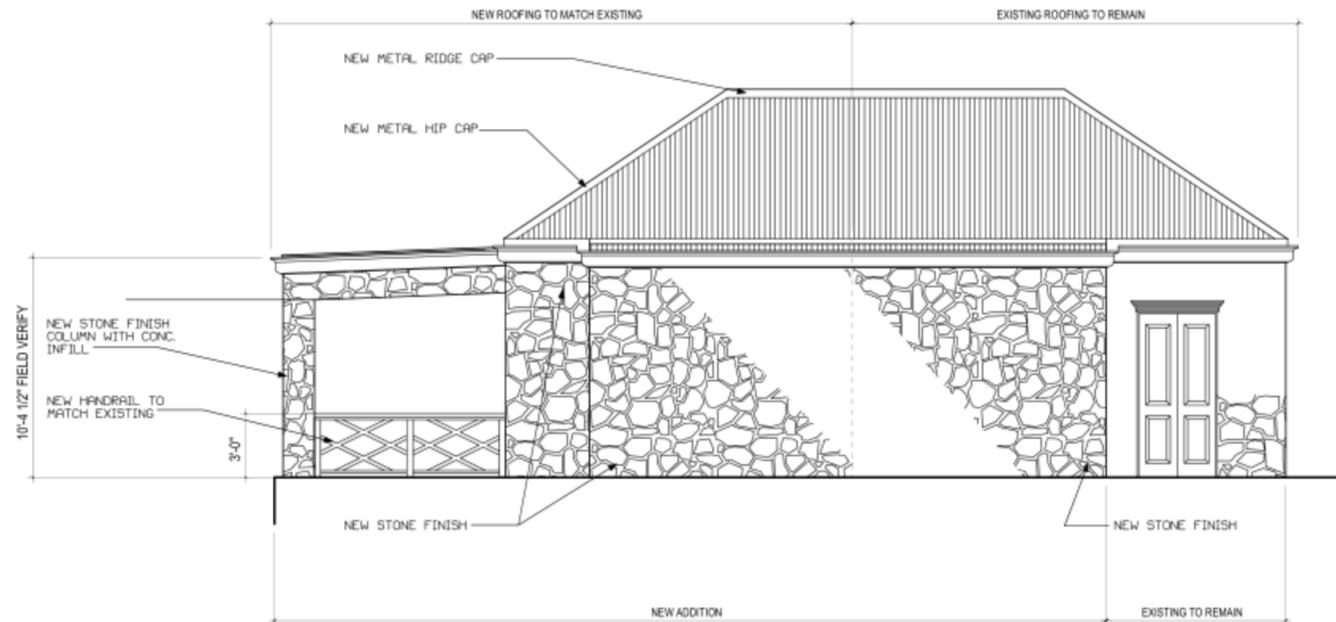

**ELEVATION B**  
 SCALE: 1/4" = 1'-0"

2 PROPOSED ELEVATIONS B AND C  
 A1.03 SCALE: 1/4" = 1'-0"

**KITCHEN RENOVATION**  
 LITTLE ST. JAMES  
 U.S. VIRGIN ISLANDS

PROPOSED ELEVATIONS

REVISIONS

NO.	DESCRIPTION

DRAWN BY: O.C.  
 CHECKED BY: deJONGH  
 SCALE: 1/4" = 1'-0"  
 DATE:  
 JOB NO: 2008.21  
 SHEET:

**A1.03**