



ELEVATION A
 SCALE: 1/4" = 1'-0"

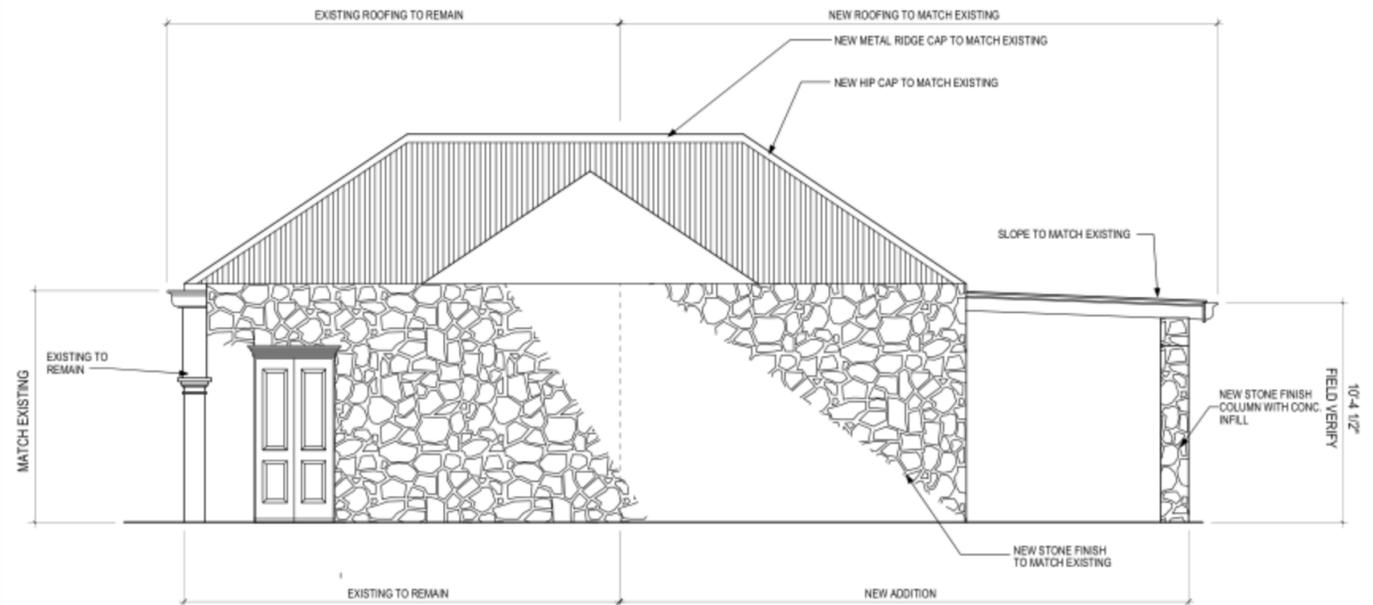


ELEVATION D
 SCALE: 1/4" = 1'-0"

1 PROPOSED ELEVATIONS A AND D
 A1.03 SCALE: 1/4" = 1'-0"

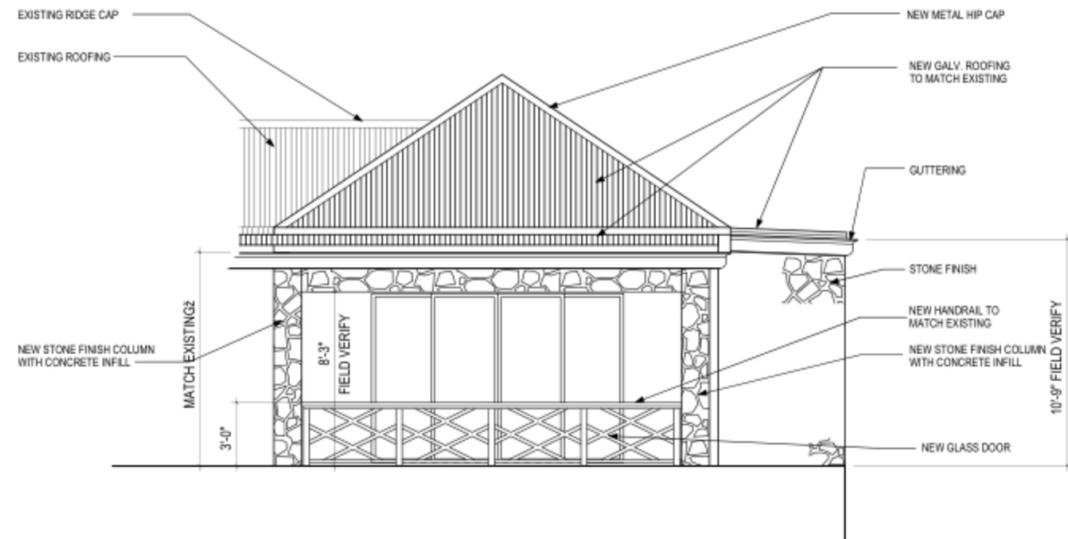

ELEVATION C
 SCALE: 1/4" = 1'-0"

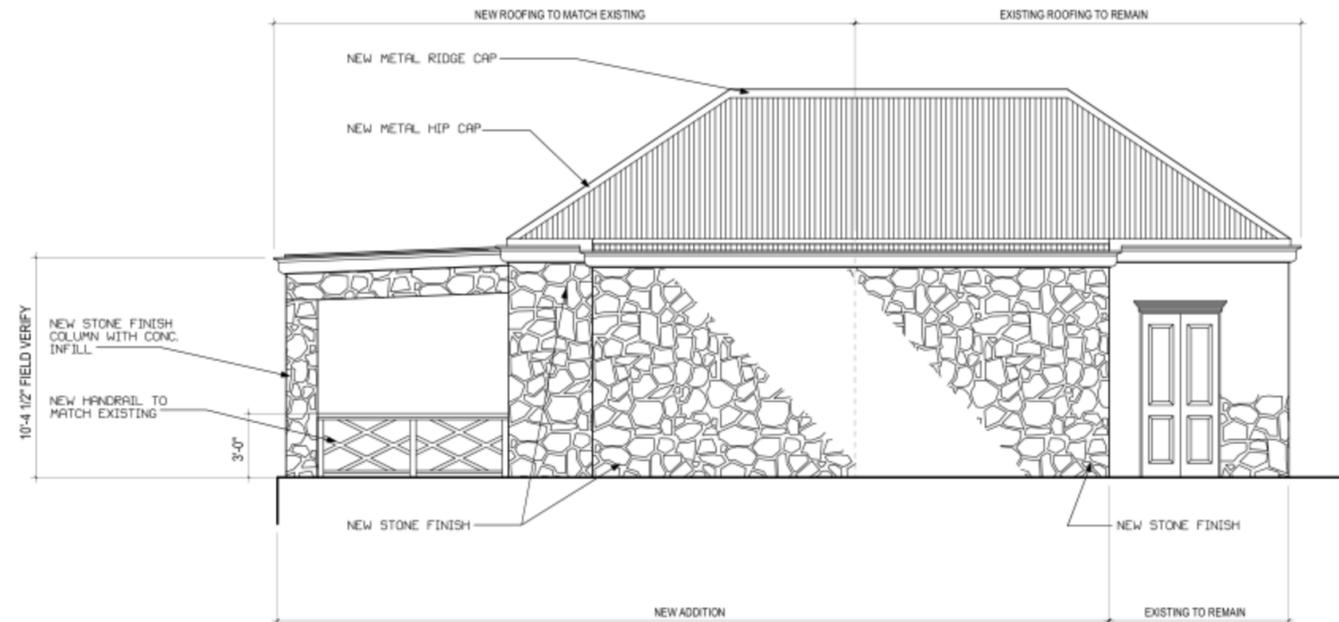

ELEVATION B
 SCALE: 1/4" = 1'-0"

2 PROPOSED ELEVATIONS B AND C
 A1.03 SCALE: 1/4" = 1'-0"

KITCHEN RENOVATION
 LITTLE ST. JAMES
 U.S. VIRGIN ISLANDS

PROPOSED ELEVATIONS

REVISIONS

NO.	DESCRIPTION

DRAWN BY: O.C.
 CHECKED BY: deJONGH
 SCALE: 1/4" = 1'-0"
 DATE:
 JOB NO: 2008.21
 SHEET:

A1.03