

GREAT ST. JAMES CAY ST. THOMAS U.S.V.I MASTER PLAN



INDEX OF DRAWINGS


A0.0 COVER SHEET

DRAWINGS

C1.0 OVERALL SITE PLAN
C1.1 ENLARGED SITE PLAN
C1.2 ENLARGED SITE PLAN
C1.3 ENLARGED SITE PLAN
C1.4 ENLARGED SITE PLAN

PREPARED BY
JDG Jaredian Design Group
Architects, Engineers and Planners

No. 33 Brorvingsgade, Queen's Quarter
Post Office Box 6310
St. Thomas, U.S. Virgin Islands
Telephone 340.777.1600 Fax 340.777.2600

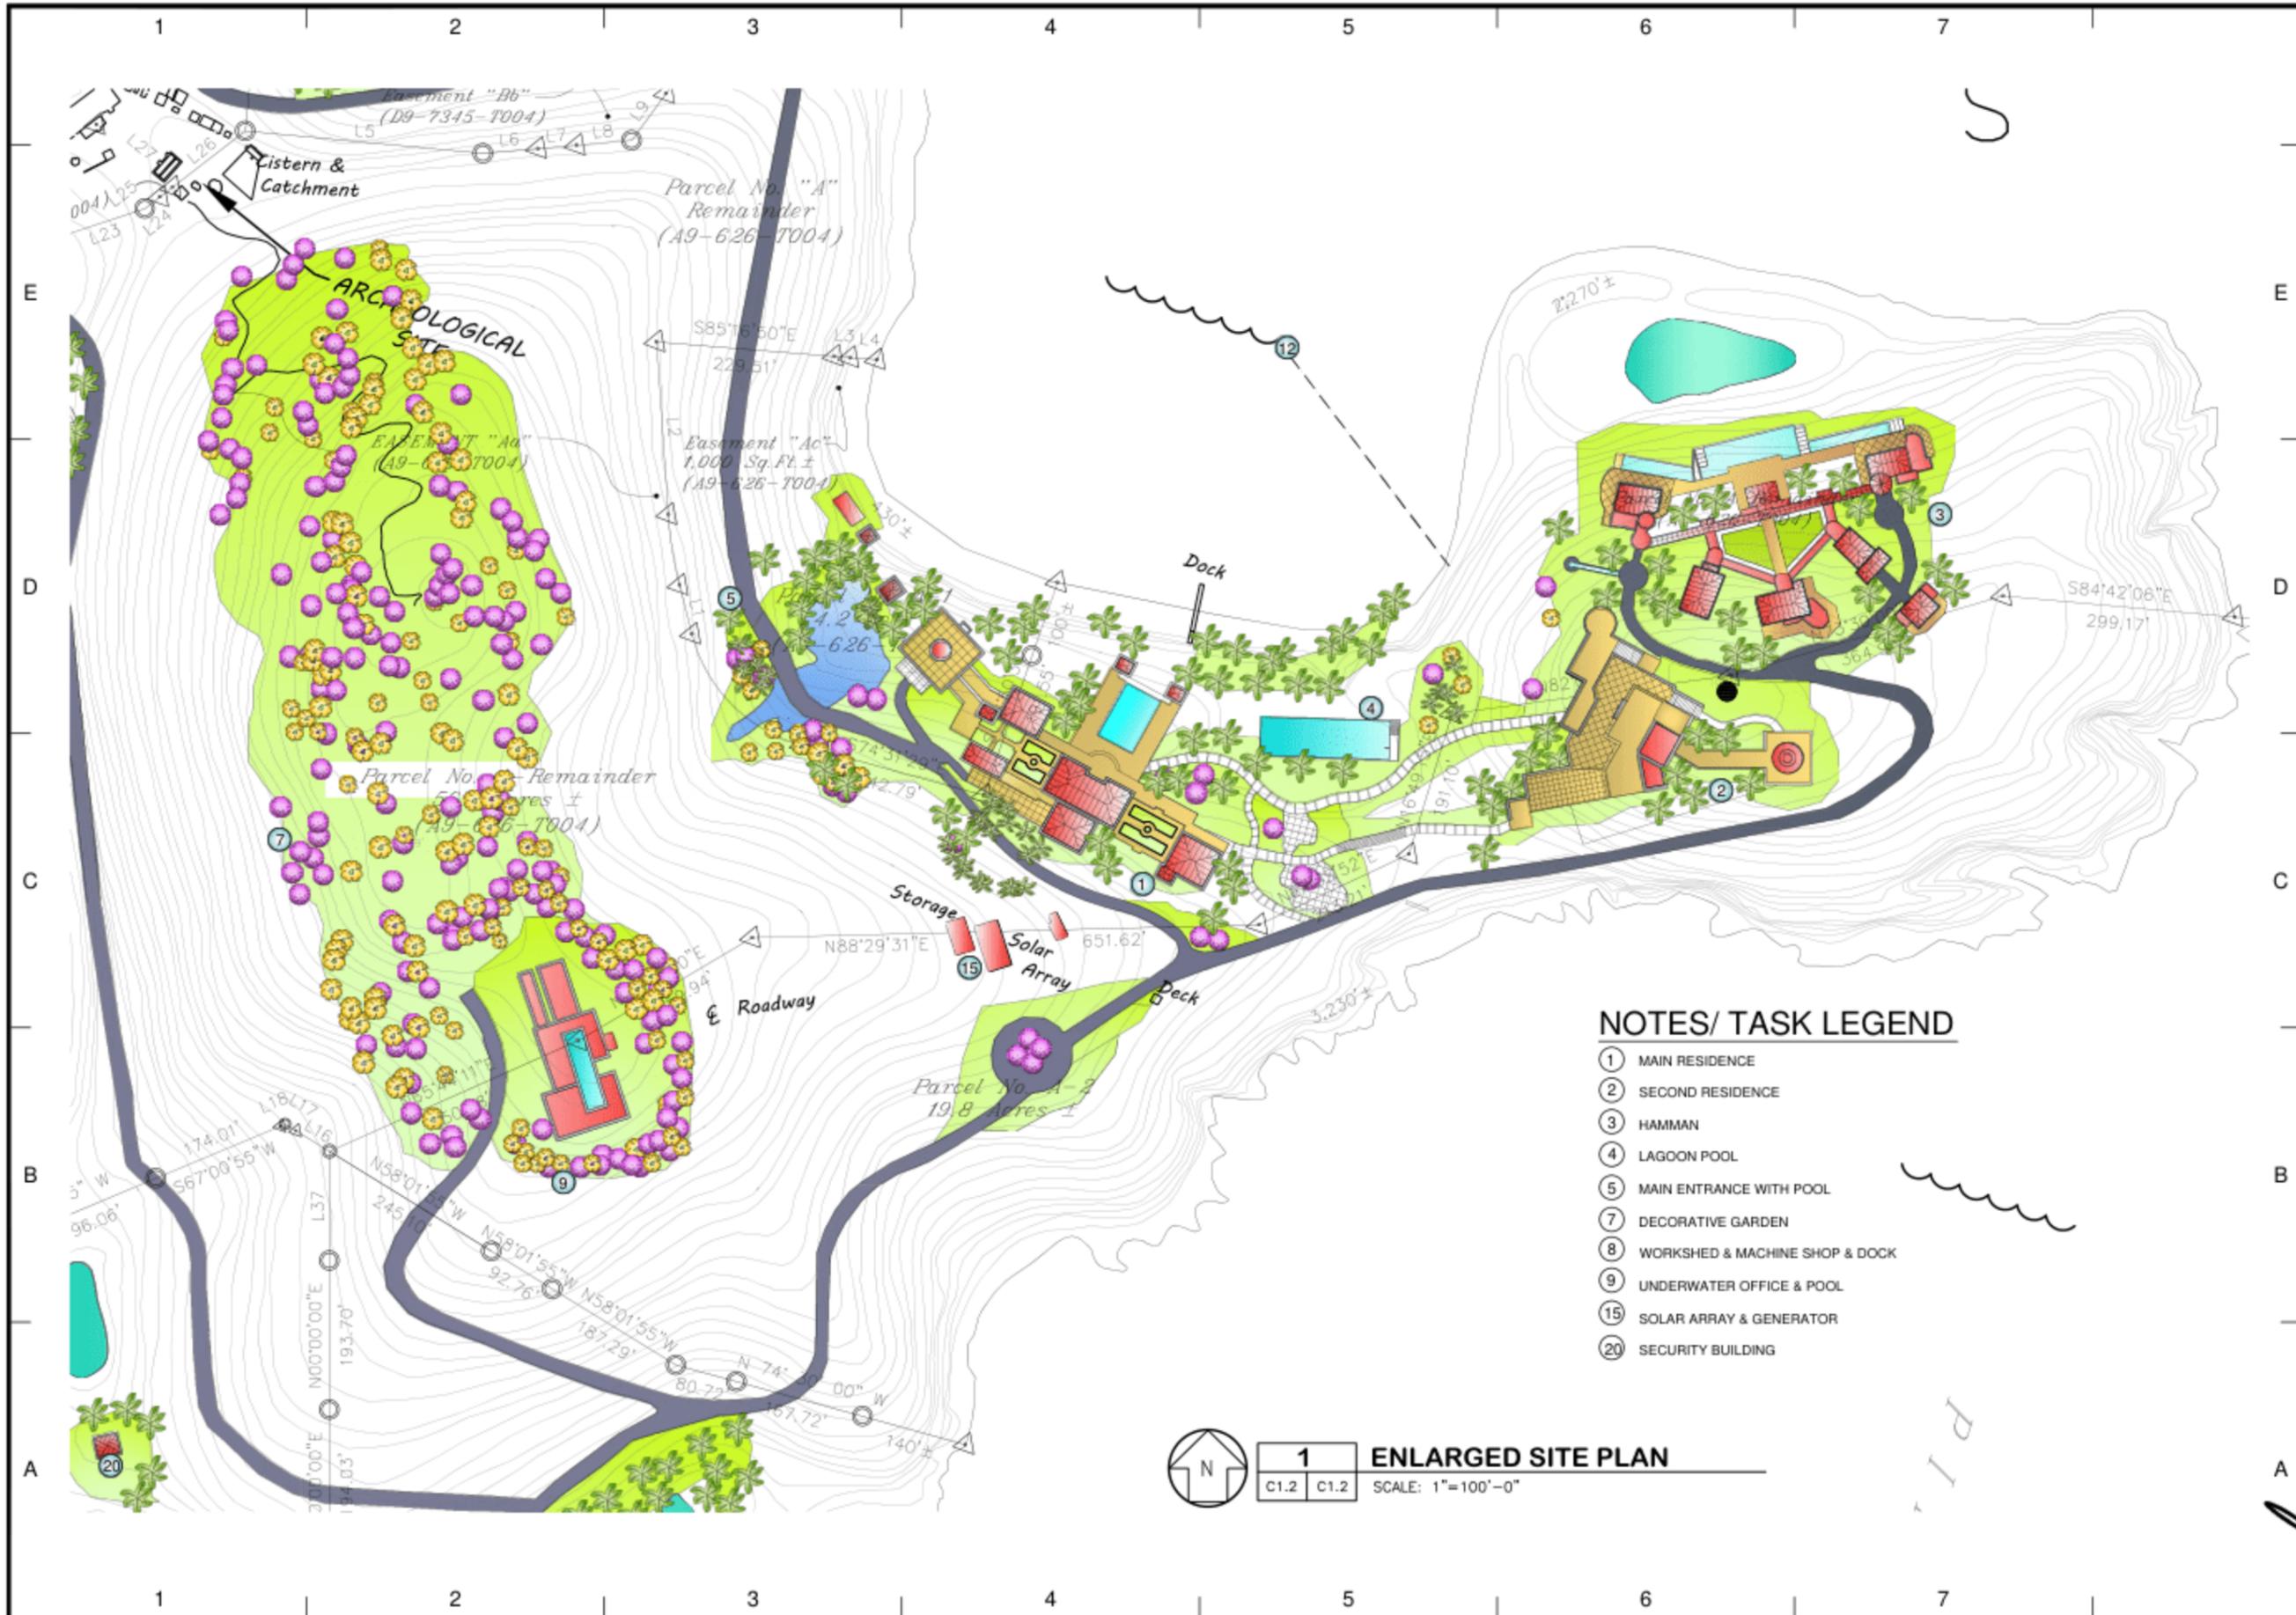

NOTES/ TASK LEGEND

- ① MAIN RESIDENCE
- ② SECOND RESIDENCE
- ③ HAMMAN
- ④ LAGOON POOL
- ⑤ MAIN ENTRANCE WITH POOL
- ⑦ DECORATIVE GARDEN
- ⑧ WORKSHED & MACHINE SHOP & DOCK
- ⑨ UNDERWATER OFFICE & POOL
- ⑮ SOLAR ARRAY & GENERATOR
- ⑳ SECURITY BUILDING

1 ENLARGED SITE PLAN
 C1.2 C1.2 SCALE: 1"=100'-0"

REVISIONS		
NO.	DATE	REMARKS

CONSULTANTS

JDG Jaredian Design Group
 Architects, Engineers and Construction Managers
 No.33 Dronningsens Gade - Queen's Quarter
 Post Office Box 6218
 St. Thomas, U.S. Virgin Islands 00804
 Telephone: [REDACTED]
 e-mail: [REDACTED]

THESE PLANS AND THE DESIGN CONTAINED HEREIN ARE THE SOLE PROPERTY OF JAREDIAN DESIGN GROUP. THESE PLANS MAY NOT BE REPRODUCED WITHOUT THE WRITTEN PERMISSION OF JAREDIAN DESIGN GROUP. UNAUTHORIZED USE SHALL INFRINGE UPON THE PATENT RIGHTS OF JAREDIAN DESIGN GROUP. THE USE BY ANY PERSON OR FIRM OF THESE PLANS OR ANY PART THEREOF SHALL BE AT THEIR OWN RISK. JAREDIAN DESIGN GROUP SHALL NOT BE RESPONSIBLE FOR ANY DESIGN OR OMISSION CONTAINED THEREIN.


GREAT ST. JAMES
 PROJECT
 PARCELS
 GREAT ST. JAMES U.S.V.I.

DATE: 05-24-17
 DRAWN BY:
 CHECKED BY: J.P.W.
 APPROVED BY: J.P.W.

PROJECT NO.: 16-011
 CONTRACT NO.:

SHEET NO.: **C1.2**
ENLARGE SITE PLAN



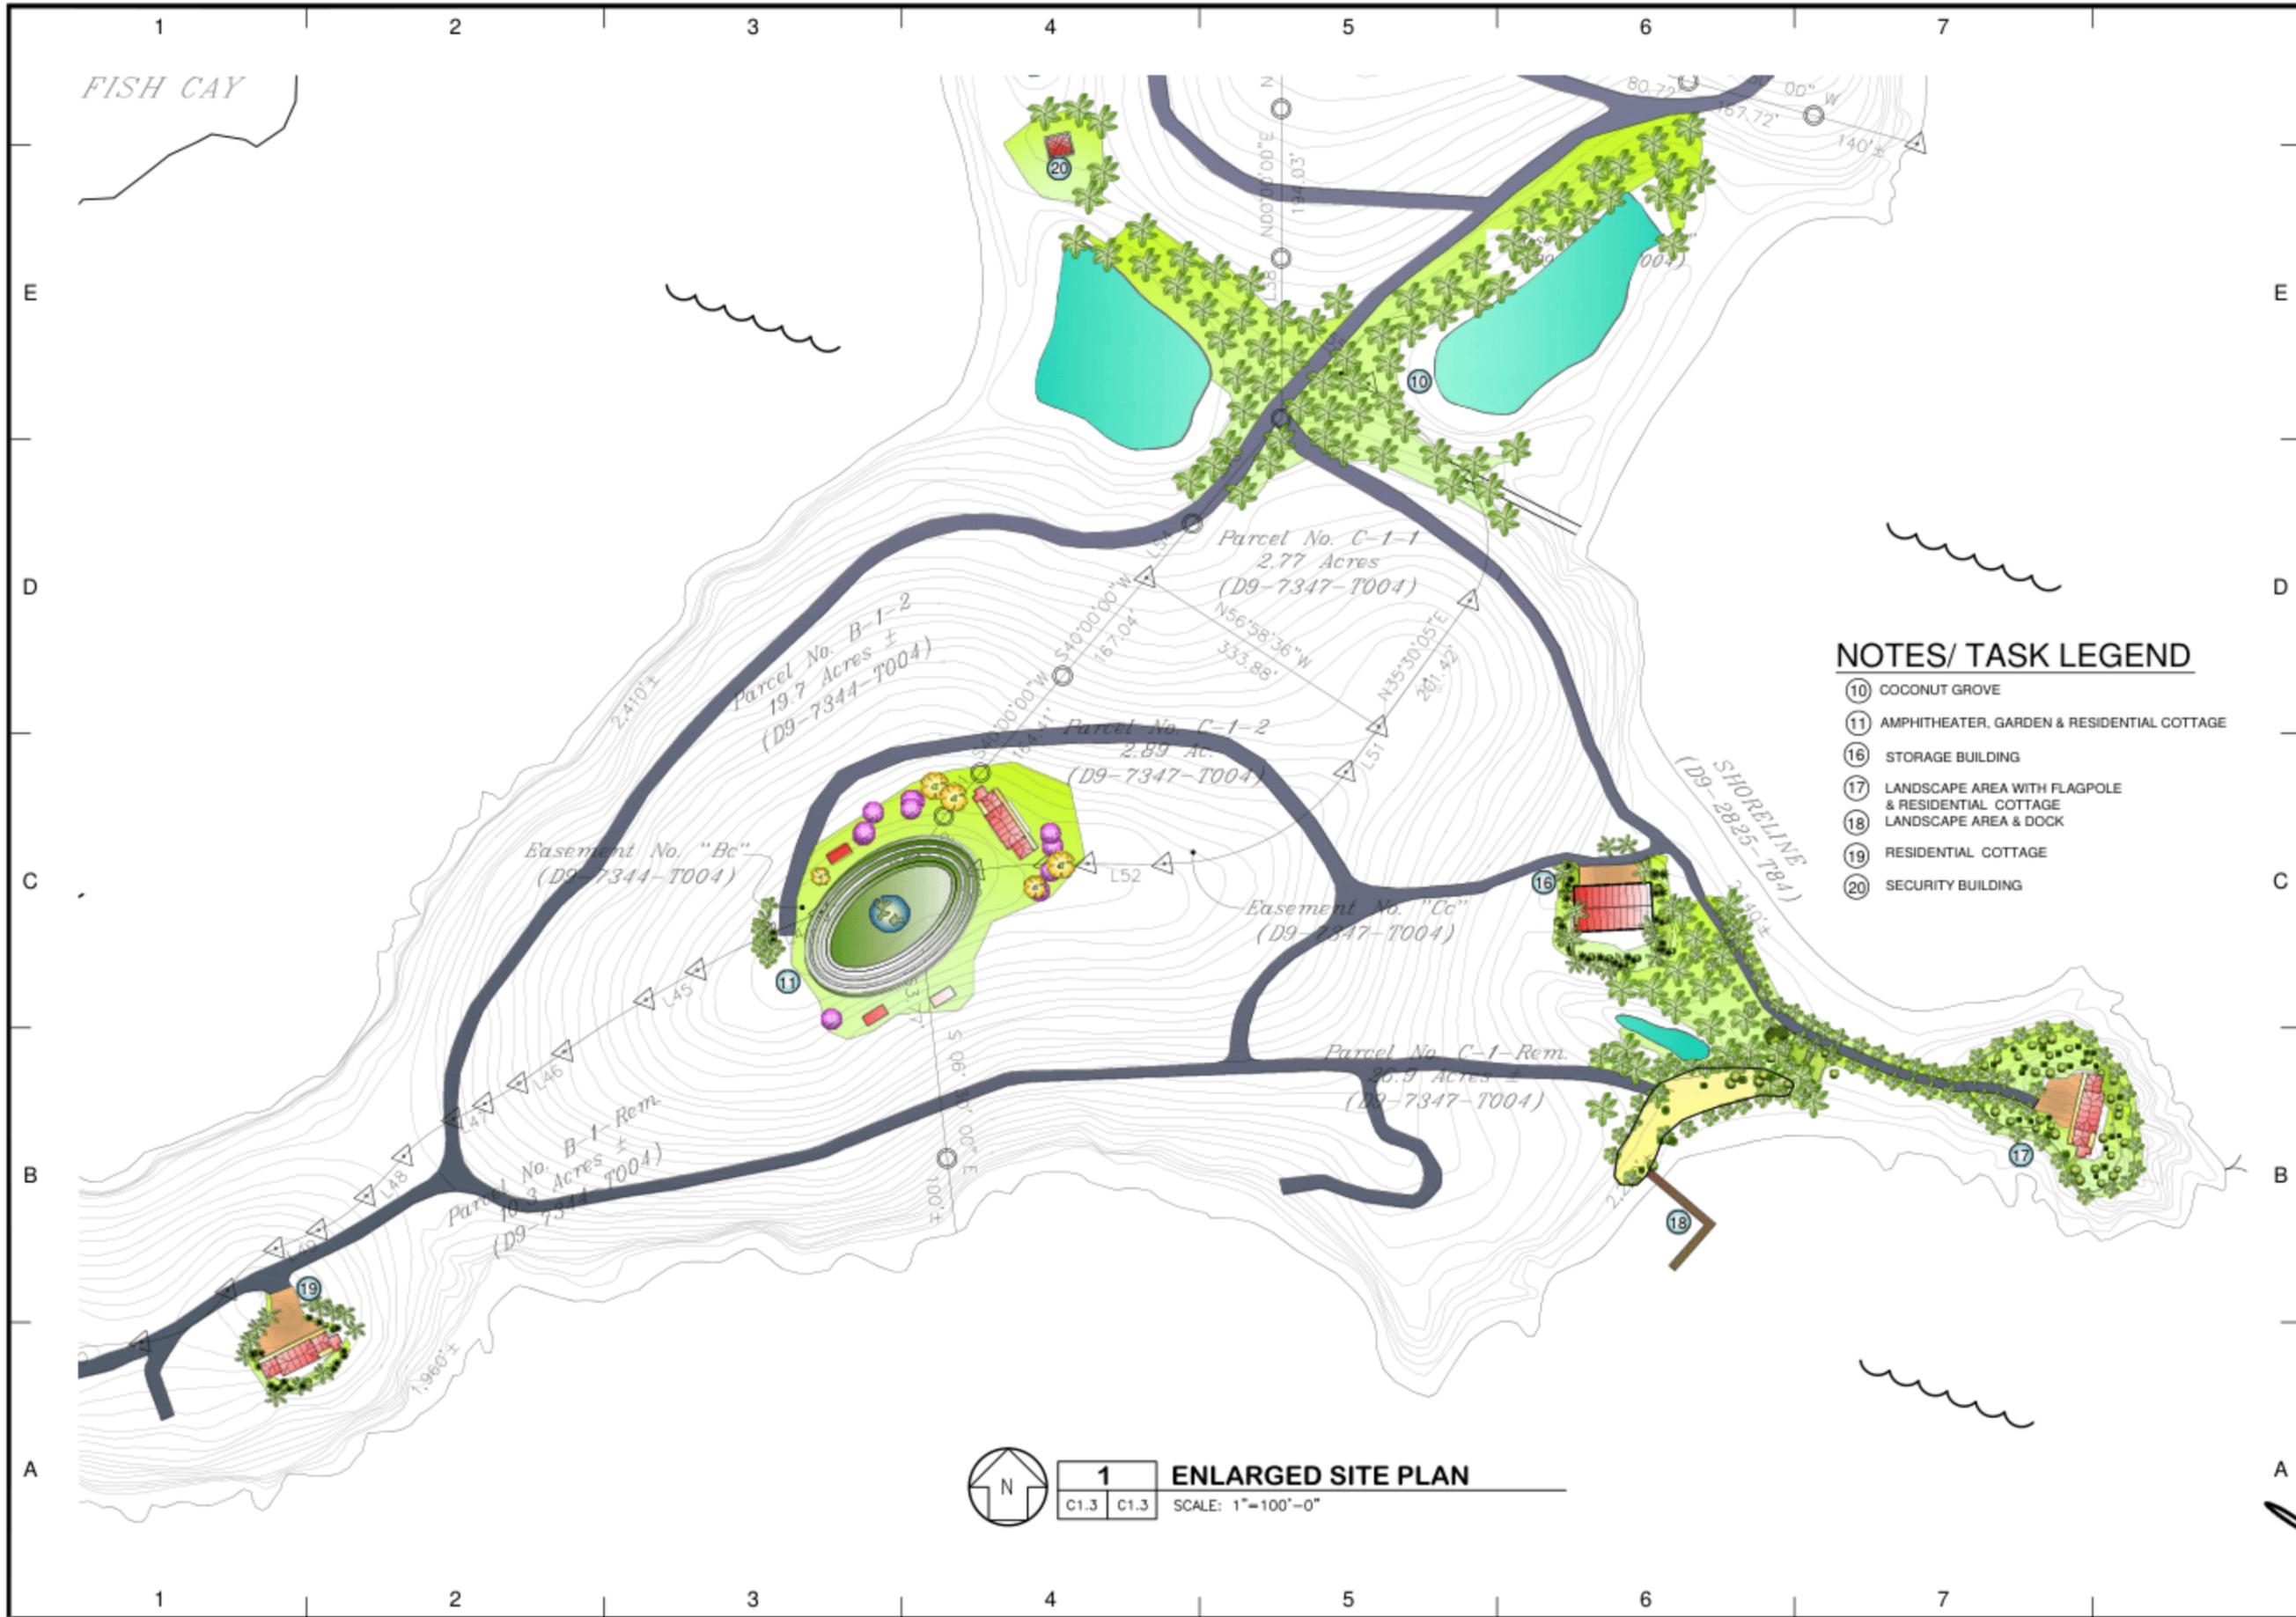

1 ENLARGED SITE PLAN
 C1.3 C1.3 SCALE: 1"=100'-0"

NOTES/ TASK LEGEND

- 10 COCONUT GROVE
- 11 AMPHITHEATER, GARDEN & RESIDENTIAL COTTAGE
- 16 STORAGE BUILDING
- 17 LANDSCAPE AREA WITH FLAGPOLE & RESIDENTIAL COTTAGE
- 18 LANDSCAPE AREA & DOCK
- 19 RESIDENTIAL COTTAGE
- 20 SECURITY BUILDING

REVISIONS		
NO.	DATE	REMARKS

CONSULTANTS

JDG Jaredian Design Group
 Architects, Engineers and Construction Managers
 No.33 Dronningens Gade - Queen's Quarter
 Post Office Box 6218
 St. Thomas, U.S. Virgin Islands 00804
 Telephone: [REDACTED] Fax: [REDACTED]
 e-mail: [REDACTED]

THESE PLANS AND THE DESIGN CONTAINED HEREIN ARE THE SOLE PROPERTY OF JAREDIAN DESIGN GROUP. THESE PLANS MAY NOT BE REPRODUCED OR TRANSMITTED IN ANY FORM OR BY ANY MEANS, ELECTRONIC OR MECHANICAL, INCLUDING PHOTOCOPYING, RECORDING, OR BY ANY INFORMATION STORAGE AND RETRIEVAL SYSTEM, WITHOUT THE WRITTEN PERMISSION OF JAREDIAN DESIGN GROUP. ANY PERSON OR FIRM WHOSE NAME IS LISTED ON THESE PLANS OR ANY PART THEREOF SHALL NOT BE LIABLE FOR ANY DESIGN OR DESIGN ERROR UNLESS IT CAN BE PROVEN THAT SUCH PERSON OR FIRM HAS BEEN ADVISED OF SUCH DESIGN OR DESIGN ERROR AND HAS NOT CORRECTED THE SAME.

GREAT ST. JAMES
 PROJECT
 PARCELS
 GREAT ST. JAMES U.S.V.I.

DATE: 05-24-17
 DRAWN BY:
 CHECKED BY: J.P.W.
 APPROVED BY: J.P.W.

PROJECT NO.: 16-011
 CONTRACT NO.:

SHEET NO.: **C1.3**
ENLARGE SITE PLAN



