
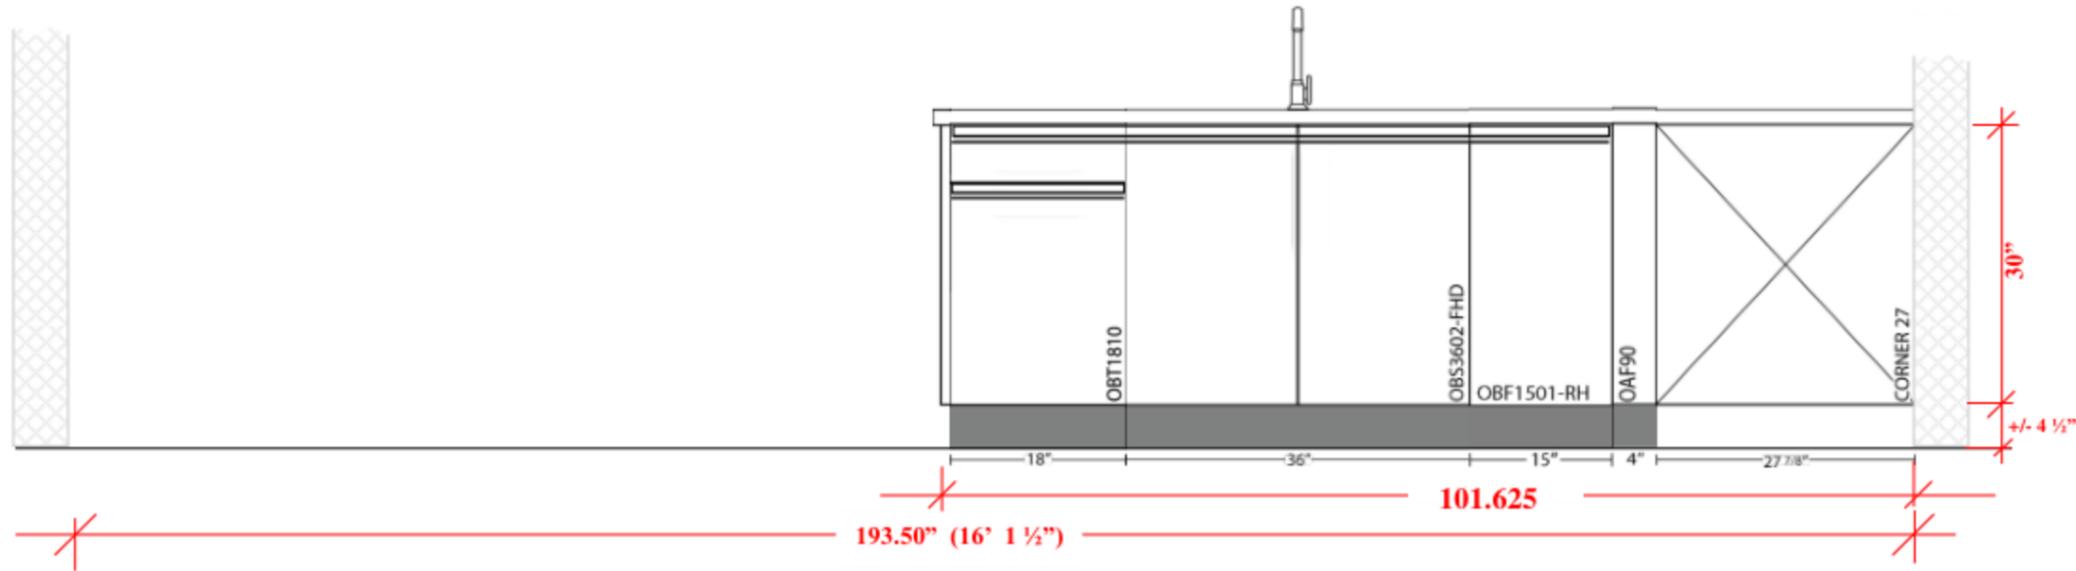


Drawings and information are for general layout purposes only. Appliances, cabinet drawer/appearances, dimensions and spacings may vary from the final project.

# BROWN JORDAN OUTDOOR KITCHENS

For Assistance, Call [REDACTED]

Project Name: The St. James Group Brice Gordon for Tiki House

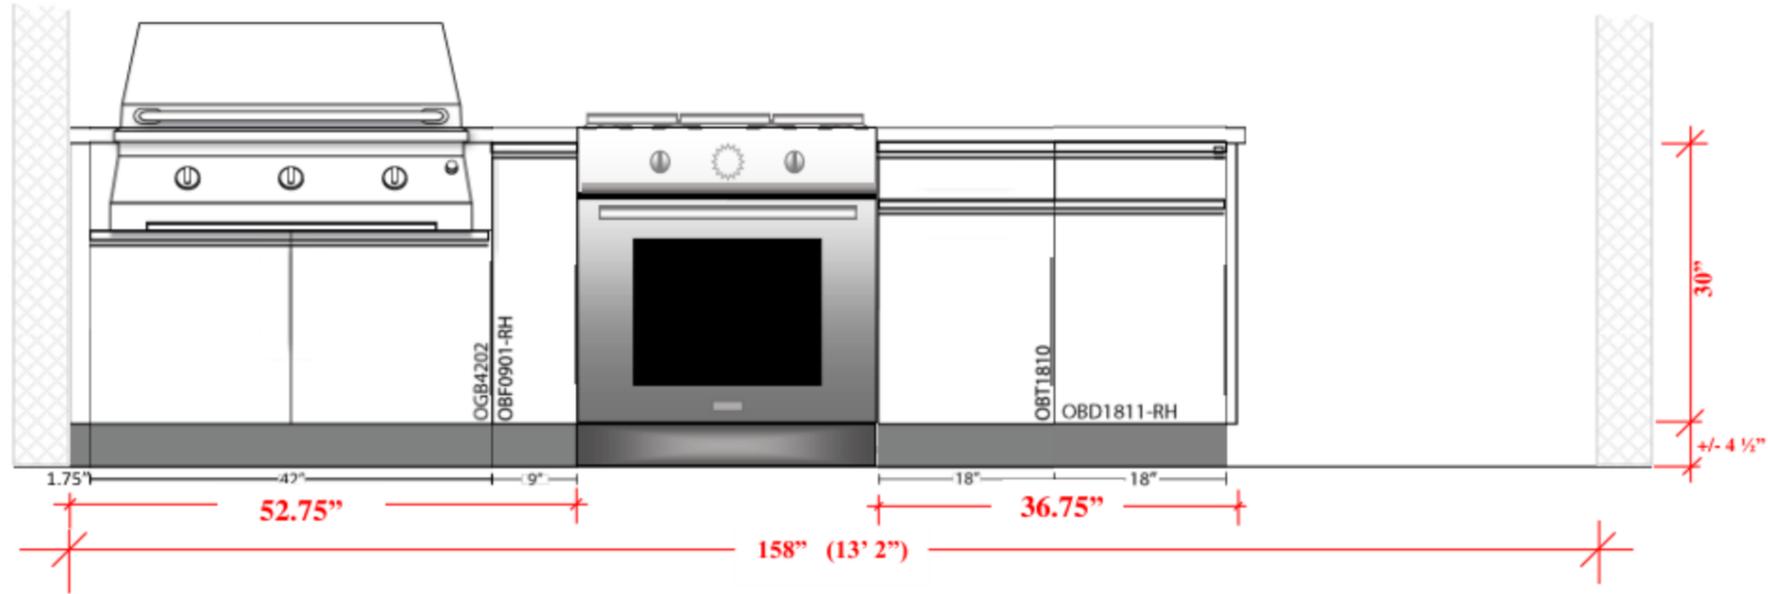

Drawings and information are for general layout purposes only. Appliances, cabinet drawer/door appearances, dimensions and spacings may vary from the final project.

