


PROGRAM
Allows NEW BATH TO
HAVE SHOWER
AND DOUBLE SINKS

REMOVE
BATH
+ ADD
BED ROOM

LEAKS IN TO
STRUCTURE
BELOW

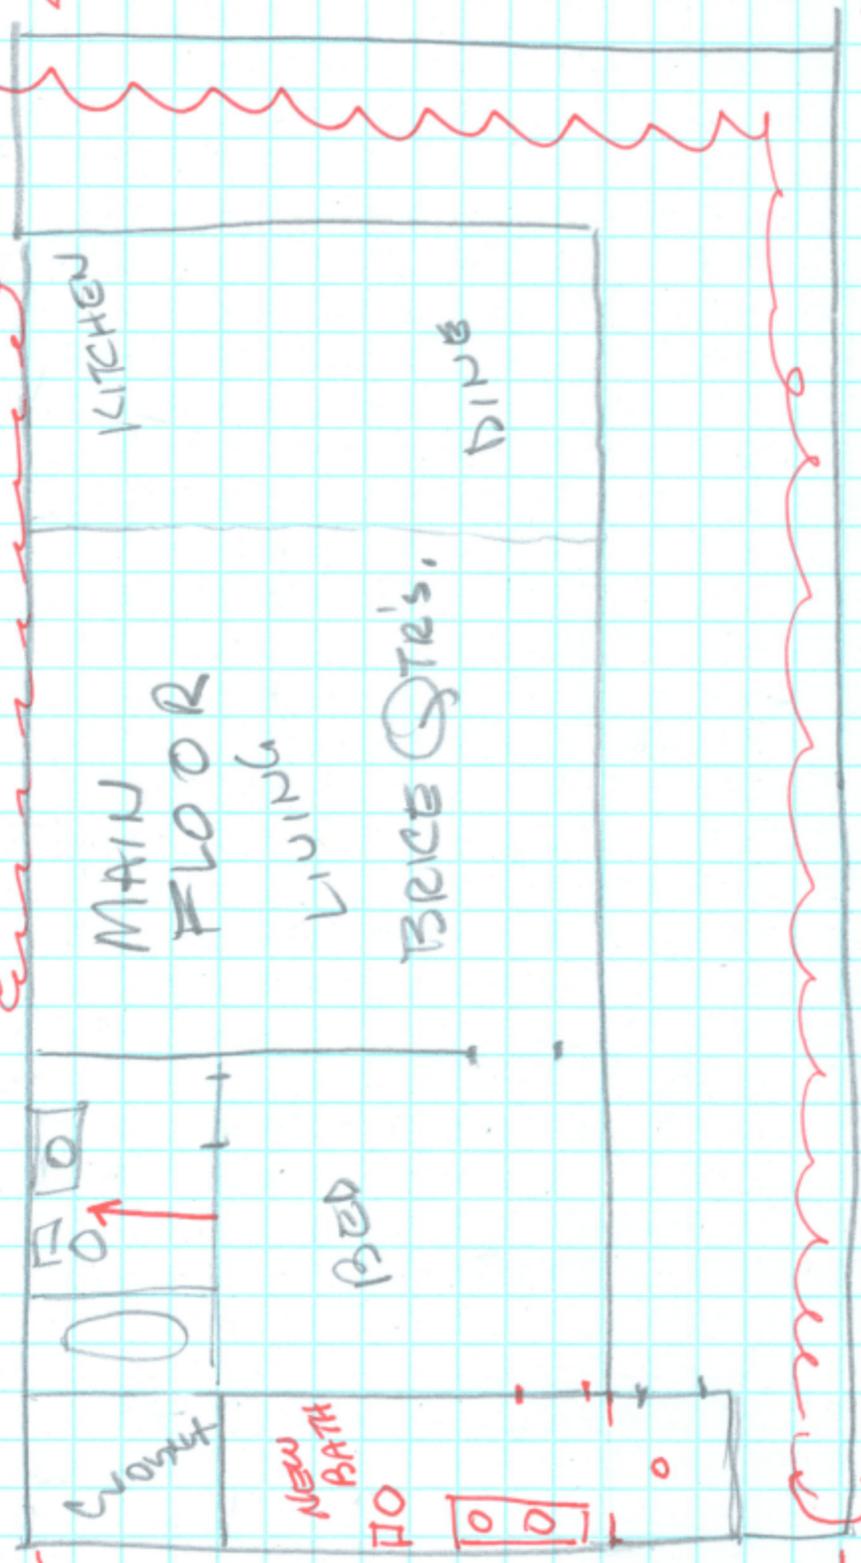


ROTTEN
WALL
WHERE
IT MEETS
DECK

FAILURE OF TILE LEAKS INTO
STRUCTURE REPAIR & REPLACE
HANDRAIL/SCREENS

BASEMENT

REPAIR / RE USE.

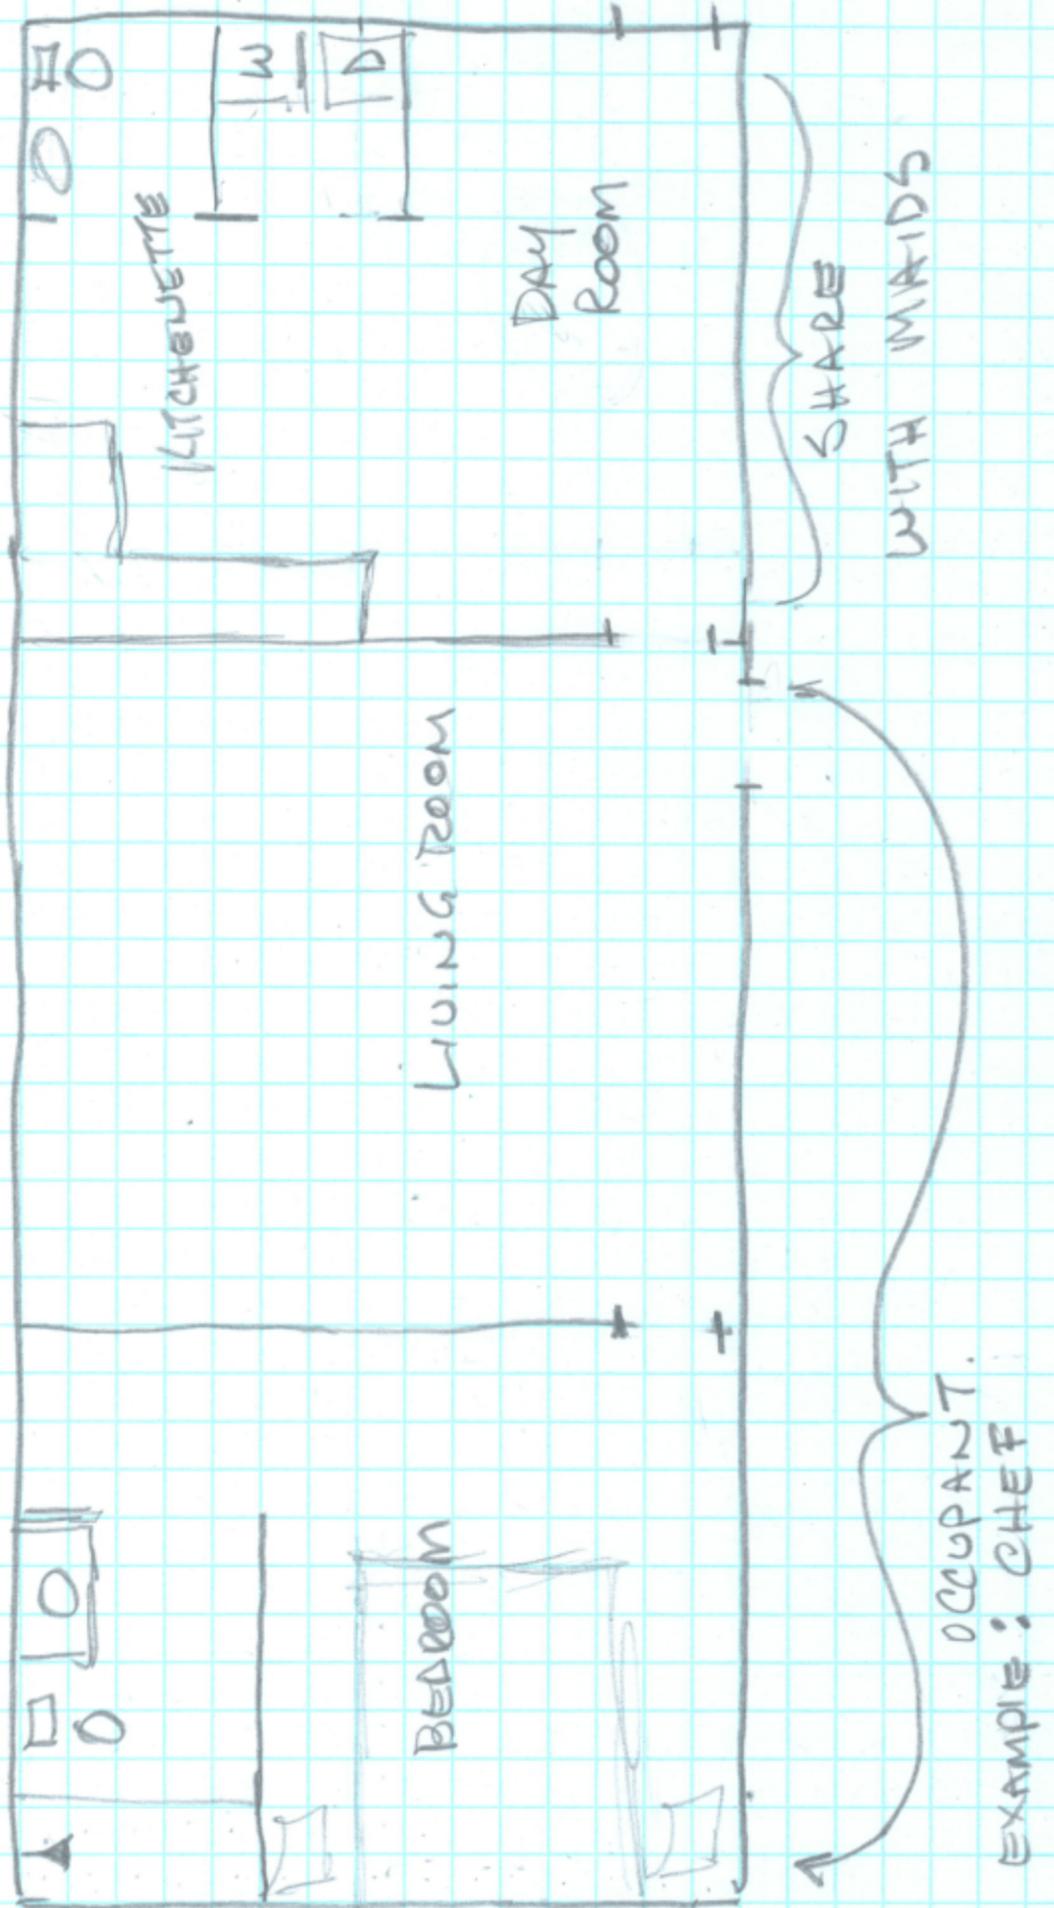

BASEMENT

ORIGINAL

