



SCALE: 1/4" = 1'-0"

RESIDENCE A

GREAT ROOM
THREE BEDROOMS
DEN
THREE BATHROOMS
POWDER ROOM
TWO BALCONIES

INTERIOR SF: 3,409 SF / 316 M² (APPROX.)
EXTERIOR SF: 350 SF / 32.5 M² (APPROX.)

SCHEMATIC DESIGN 4/12/16



GARCIA STROMBERG
GS4studios



PLANS AND ELEVATIONS ARE ARTIST'S RENDERINGS AND MAY CONTAIN OPTIONS WHICH ARE NOT STANDARD ON ALL MODELS. ALL DIMENSIONS ARE APPROXIMATE AND SUBJECT TO CHANGE, AT DEVELOPER'S DISCRETION AND SHOULD NOT BE RELIED UPON. ADDITIONALLY, ALL FIXTURES AND ITEMS OF FINISH AND DECORATION DEPICTED ARE FOR DISPLAY ONLY AND ARE NOT TO BE INCLUDED WITH THE UNIT. CONSULT THE SALES OFFICE FOR A DESCRIPTION OF THOSE FEATURES WHICH ARE TO BE INCLUDED IN THE UNITS.



KEY PLAN



RESIDENCE B

- GREAT ROOM
- THREE BEDROOMS
- DEN
- THREE BATHROOMS
- POWDER ROOM
- TWO BALCONIES

INTERIOR SF: 3,100 SF / 288 M² (APPROX.)
 EXTERIOR SF: 232 SF / 21.5 M² (APPROX.)

SCALE: 1/4" = 1'-0"

SCHEMATIC DESIGN 4/12/16



PLANS AND ELEVATIONS ARE ARTIST'S RENDERINGS AND MAY CONTAIN OPTIONS WHICH ARE NOT STANDARD ON ALL MODELS. ALL DIMENSIONS ARE APPROXIMATE AND SUBJECT TO CHANGE, AT DEVELOPER'S DISCRETION AND SHOULD NOT BE RELIED UPON. ADDITIONALLY, ALL FIXTURES AND ITEMS OF FINISH AND DECORATION DEPICTED ARE FOR DISPLAY ONLY AND ARE NOT TO BE INCLUDED WITH THE UNIT. CONSULT THE SALES OFFICE FOR A DESCRIPTION OF THOSE FEATURES WHICH ARE TO BE INCLUDED IN THE UNITS.



RESIDENCE C

GREAT ROOM
TWO BEDROOMS
DEN
THREE BATHROOMS
POWDER ROOM
BALCONY

INTERIOR SF: 2,873 SF / 267 M² (APPROX.)
EXTERIOR SF: 149 SF / 13.5 M² (APPROX.)

SCHEMATIC DESIGN 4/12/16




GARCIA STROMBERG
GS4studios



PLANS AND ELEVATIONS ARE ARTIST'S RENDERINGS AND MAY CONTAIN OPTIONS WHICH ARE NOT STANDARD ON ALL MODELS. ALL DIMENSIONS ARE APPROXIMATE AND SUBJECT TO CHANGE, AT DEVELOPER'S DISCRETION AND SHOULD NOT BE RELIED UPON. ADDITIONALLY, ALL FIXTURES AND ITEMS OF FINISH AND DECORATION DEPICTED ARE FOR DISPLAY ONLY AND ARE NOT TO BE INCLUDED WITH THE UNIT. CONSULT THE SALES OFFICE FOR A DESCRIPTION OF THOSE FEATURES WHICH ARE TO BE INCLUDED IN THE UNITS.



KEY PLAN

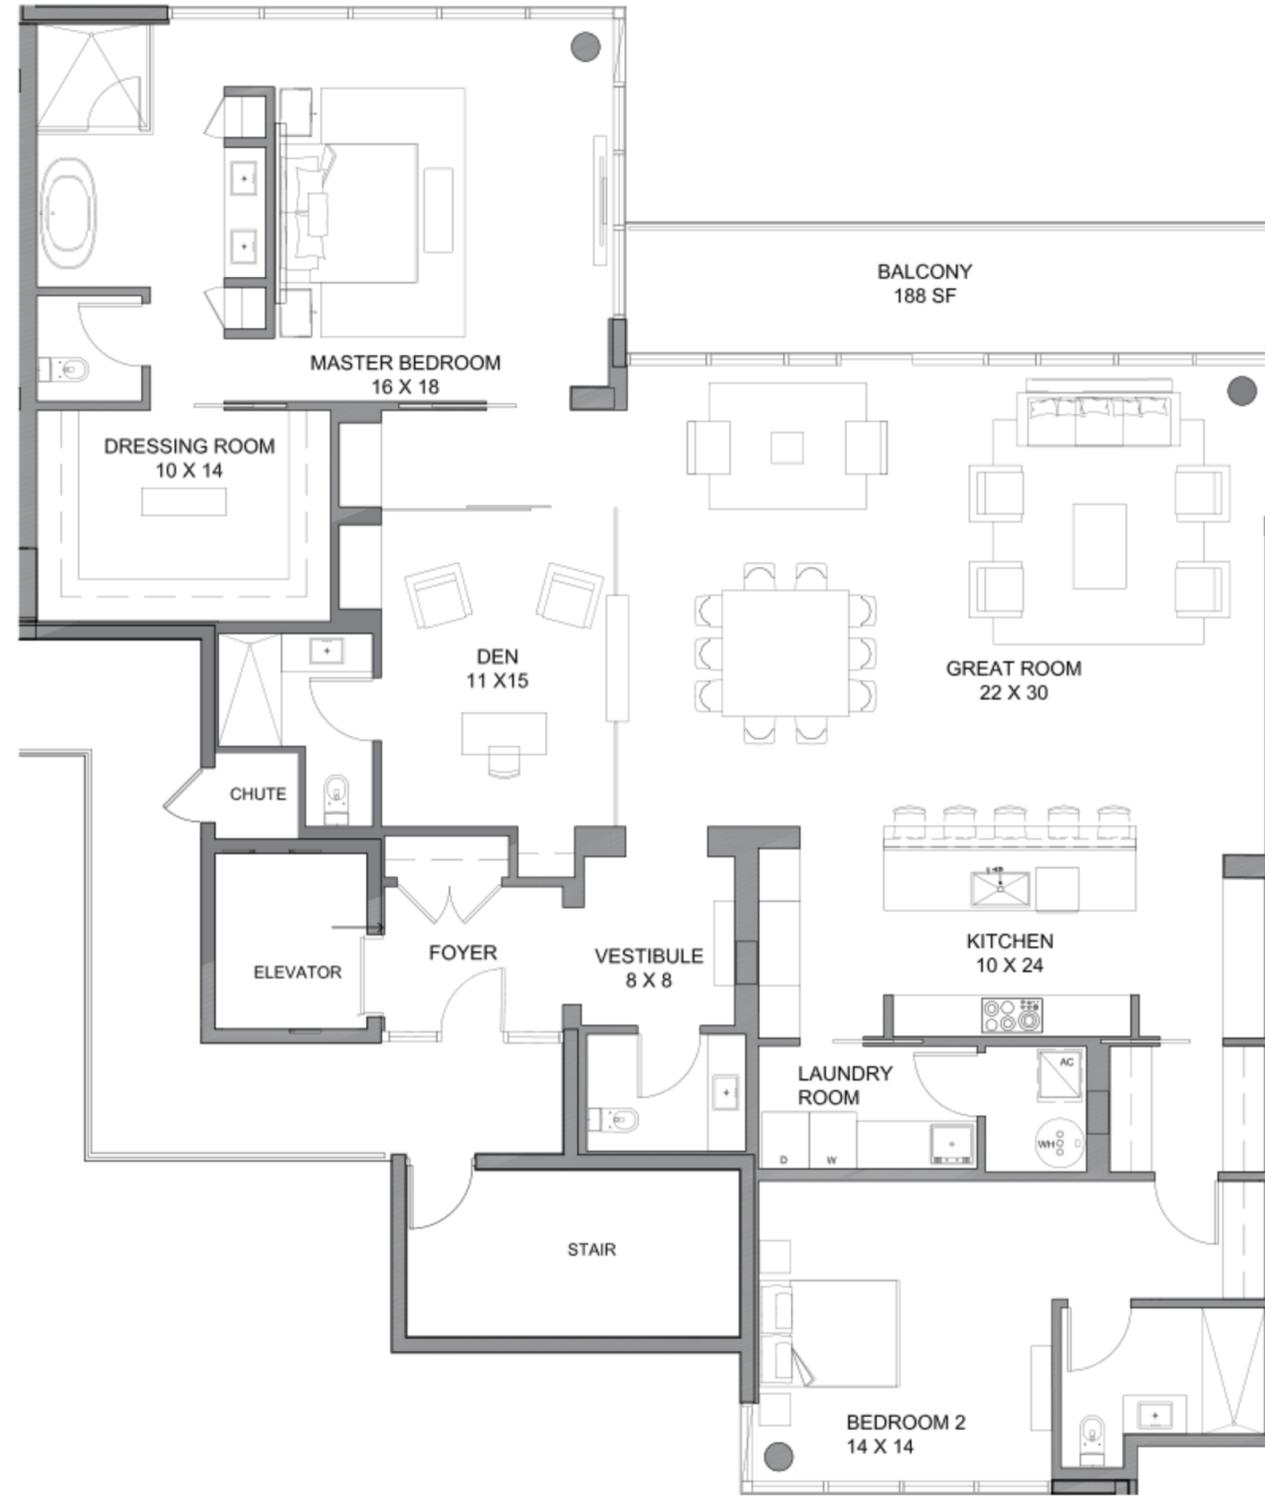


SCALE: 1/4" = 1'-0"

RESIDENCE D

GREAT ROOM
TWO BEDROOMS
DEN
THREE BATHROOMS
POWDER ROOM
BALCONY

INTERIOR SF: 2,719 SF / 252.5 M² (APPROX.)
EXTERIOR SF: 188 SF / 17.5 M² (APPROX.)

SCHEMATIC DESIGN 4/12/16

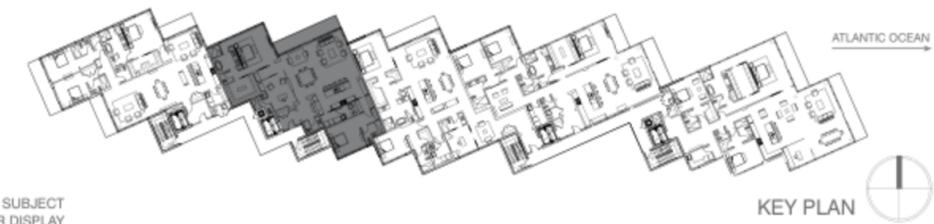

PLANS AND ELEVATIONS ARE ARTIST'S RENDERINGS AND MAY CONTAIN OPTIONS WHICH ARE NOT STANDARD ON ALL MODELS. ALL DIMENSIONS ARE APPROXIMATE AND SUBJECT TO CHANGE, AT DEVELOPER'S DISCRETION AND SHOULD NOT BE RELIED UPON. ADDITIONALLY, ALL FIXTURES AND ITEMS OF FINISH AND DECORATION DEPICTED ARE FOR DISPLAY ONLY AND ARE NOT TO BE INCLUDED WITH THE UNIT. CONSULT THE SALES OFFICE FOR A DESCRIPTION OF THOSE FEATURES WHICH ARE TO BE INCLUDED IN THE UNITS.



RESIDENCE E

GREAT ROOM
 THREE BEDROOMS
 THREE BATHROOMS
 POWDER ROOM
 THREE BALCONIES

INTERIOR SF: 2,823 SF / 262 M² (APPROX.)
 EXTERIOR SF: 370 SF / 34 M² (APPROX.)

SCHEMATIC DESIGN 4/12/16



GARCIA STROMBERG
GS4studios



PLANS AND ELEVATIONS ARE ARTIST'S RENDERINGS AND MAY CONTAIN OPTIONS WHICH ARE NOT STANDARD ON ALL MODELS. ALL DIMENSIONS ARE APPROXIMATE AND SUBJECT TO CHANGE, AT DEVELOPER'S DISCRETION AND SHOULD NOT BE RELIED UPON. ADDITIONALLY, ALL FIXTURES AND ITEMS OF FINISH AND DECORATION DEPICTED ARE FOR DISPLAY ONLY AND ARE NOT TO BE INCLUDED WITH THE UNIT. CONSULT THE SALES OFFICE FOR A DESCRIPTION OF THOSE FEATURES WHICH ARE TO BE INCLUDED IN THE UNITS.

