

LITTLE ST. JAMES GENERATOR AND R.O BUILDING ROOFING PROJECT

PARCEL NOS. A,B AND C
LITTLE ST JAMES U.S.V.I

MODIFICATION TO CZT-53-04L



INDEX OF DRAWINGS

A0.0 COVER SHEET

CIVIL DRAWINGS

C1.0 ENLARGED SITE PLAN

ARCHITECTURAL DRAWINGS


A-1A10 EXISTING FLOOR PLAN BUILDING A
A-2A10 PROPOSED FLOOR PLAN BUILDING A
B-1A10 EXISTING FLOOR PLAN BUILDING B
B-2A10 PROPOSED FLOOR PLAN BUILDING B
A-A2.0 PROPOSED ELEVATIONS BUILDING A
A-A2.0 PROPOSED ELEVATIONS BUILDING A
B-A2.0 PROPOSED ELEVATIONS BUILDING B

A3.0 CROSS SECTION BUILDING B
A3.1 CROSS SECTION BUILDING A




PREPARED BY
Jaredian Design Group
Architects, Engineers and Planners

No. 33 Drorningside Gate - Queen's Quarter
Post Office Box 4238
St. Thomas, U.S. Virgin Islands
Telephone 346.777.1688 Fax 346.777.1681

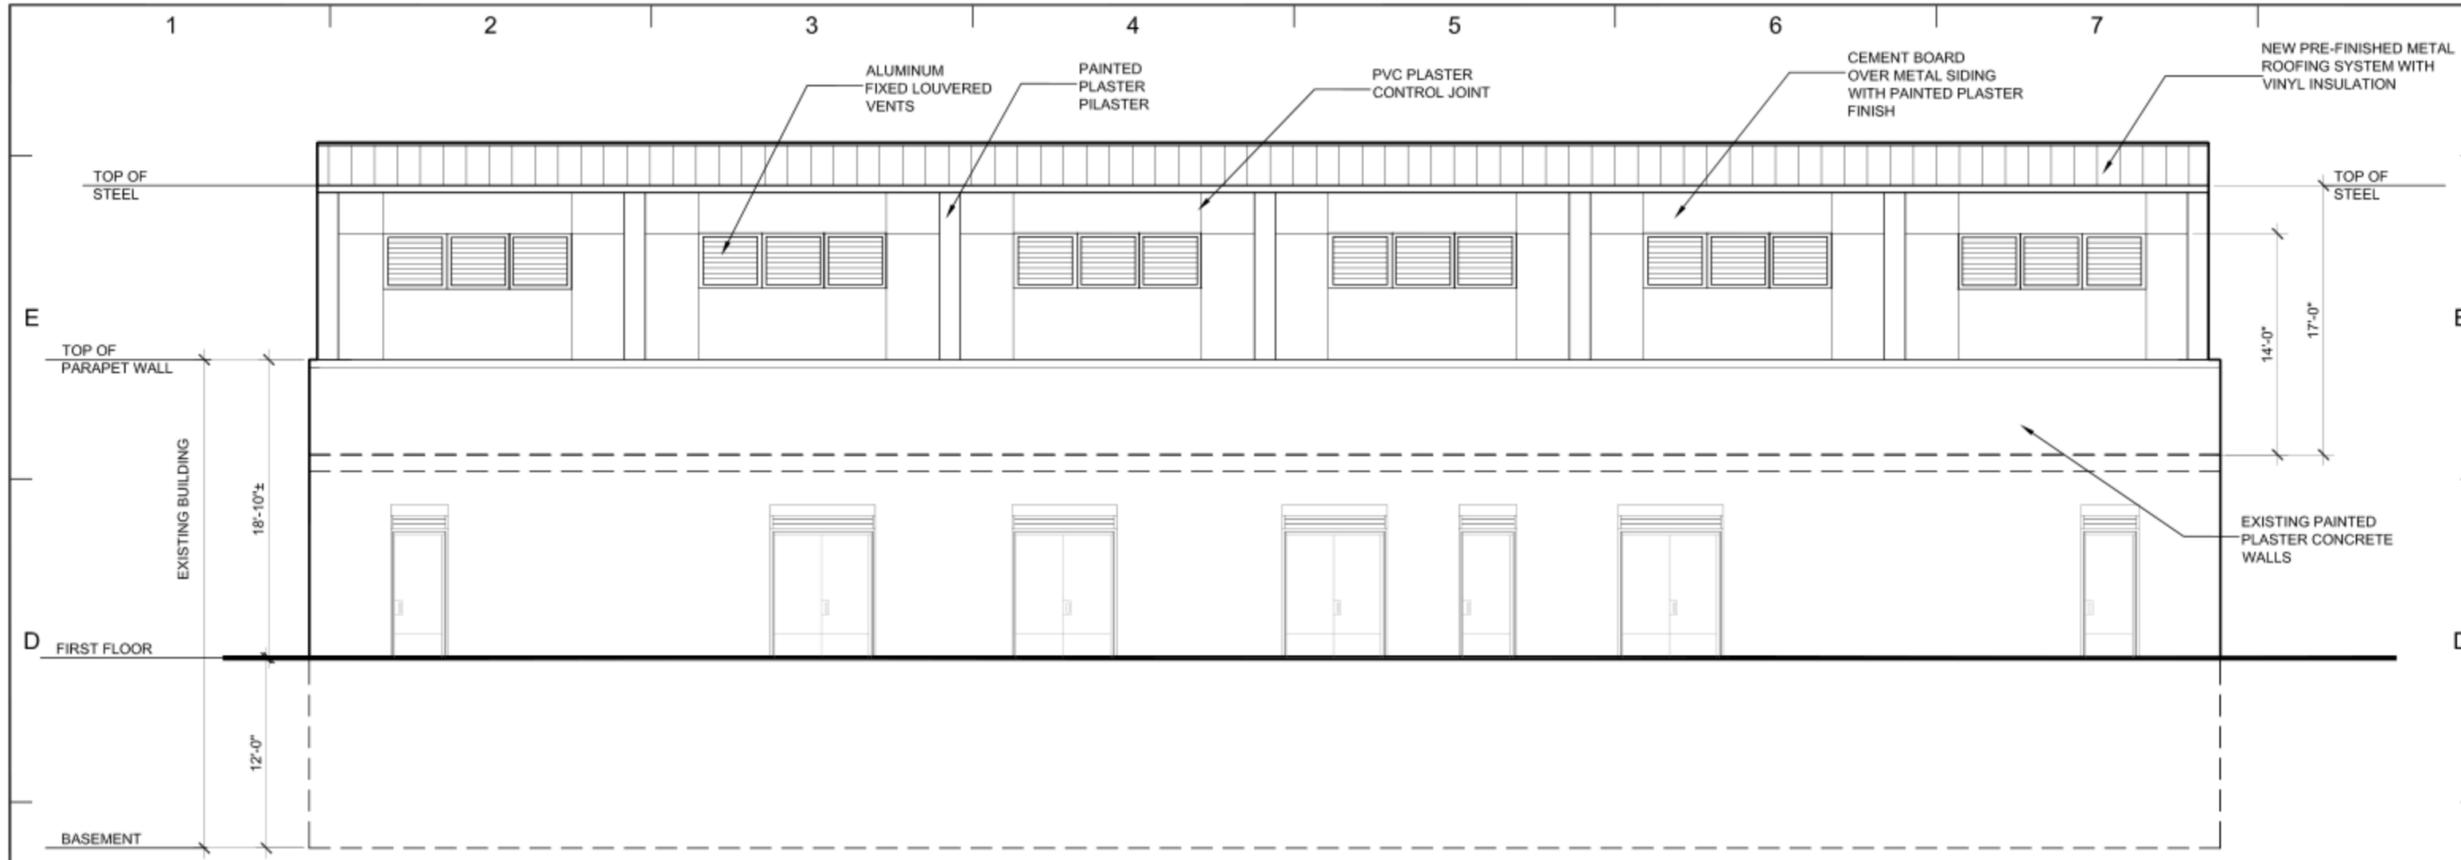

1 BUILDING A EAST ELEVATIONS
 AA2.0 AA2.0 SCALE: 3/16"=1'-0"

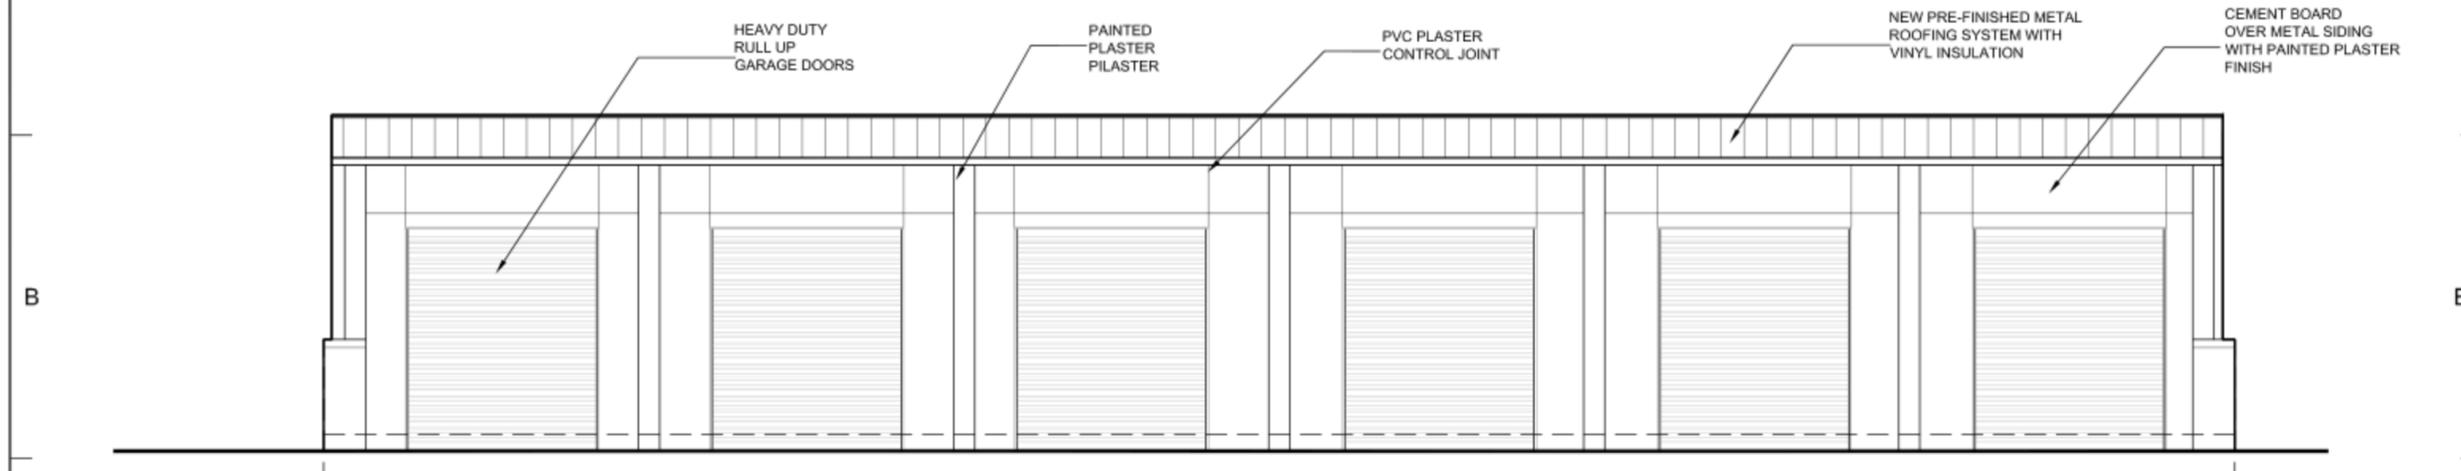

2 BUILDING A WEST ELEVATIONS
 AA2.0 AA2.0 SCALE: 3/16"=1'-0"

REVISIONS		
NO.	DATE	REMARKS

CONSULTANTS

JDG Jaredian Design Group
 Architects, Engineers and Planners
 No.33 Dronningens Gade - Queen's Quarter
 Post Office Box 6218
 St. Thomas, U.S. Virgin Islands 00804
 Telephone: 340 777 1600 Fax: 340 777 1601
 e-mail: [redacted]

THESE PLANS AND THE DESIGN CONTAINED HEREIN ARE THE SOLE PROPERTY OF JAREDIAN DESIGN GROUP. THESE PLANS SHALL NOT BE REPRODUCED WITHOUT THE WRITTEN PERMISSION OF JAREDIAN DESIGN GROUP. UNAUTHORIZED USE SHALL INEFFECTUALLY CLAIM FOR COMPENSATION. THE USE BY ANY PERSON OR FIRM OF THESE PLANS OR ANY PART THEREOF SHALL NOT BE ANY WAY SUBJECT TO JAREDIAN DESIGN GROUP TO ANY COST OR DAMAGES FOR ANY ERROR OR OMISSION CONTAINED THEREIN.

LITTLE ST. JAMES R.O AND GENERATOR BUILDING ROOFING PROJECT
 PARCELS A,B,C
 LITTLE ST JAMES U.S.V.I

DATE: 4-16-15
 DRAWN BY: K.R.B.
 CHECKED BY: K.R.B.
 APPROVED BY: J.P.W.

PROJECT NO.: 15-001
 CONTRACT NO.:

SHEET NO.: **A-A2.0**
 BUILDING ELEVATIONS
 R.O BUILDING

[Signature]

