


NOTES
 PROPOSED
 MATERIALITY:
 LIGHT OAK

EDGE OF DESK
 TO ALIGN WITH
 INSIDE OF
 WINDOW FRAME.
 AS PER
 DIMENSION
 GIVEN BY GARY
 KERNEY ON SITE.

2'-10" AS PER DIMENSION GIVEN BY DARREN INDYKE

EDGE OF DESK
 TO ALIGN WITH
 INSIDE OF
 WINDOW FRAME
 AS PER
 DIMENSION
 GIVEN BY GARY
 KERNEY ON SITE.

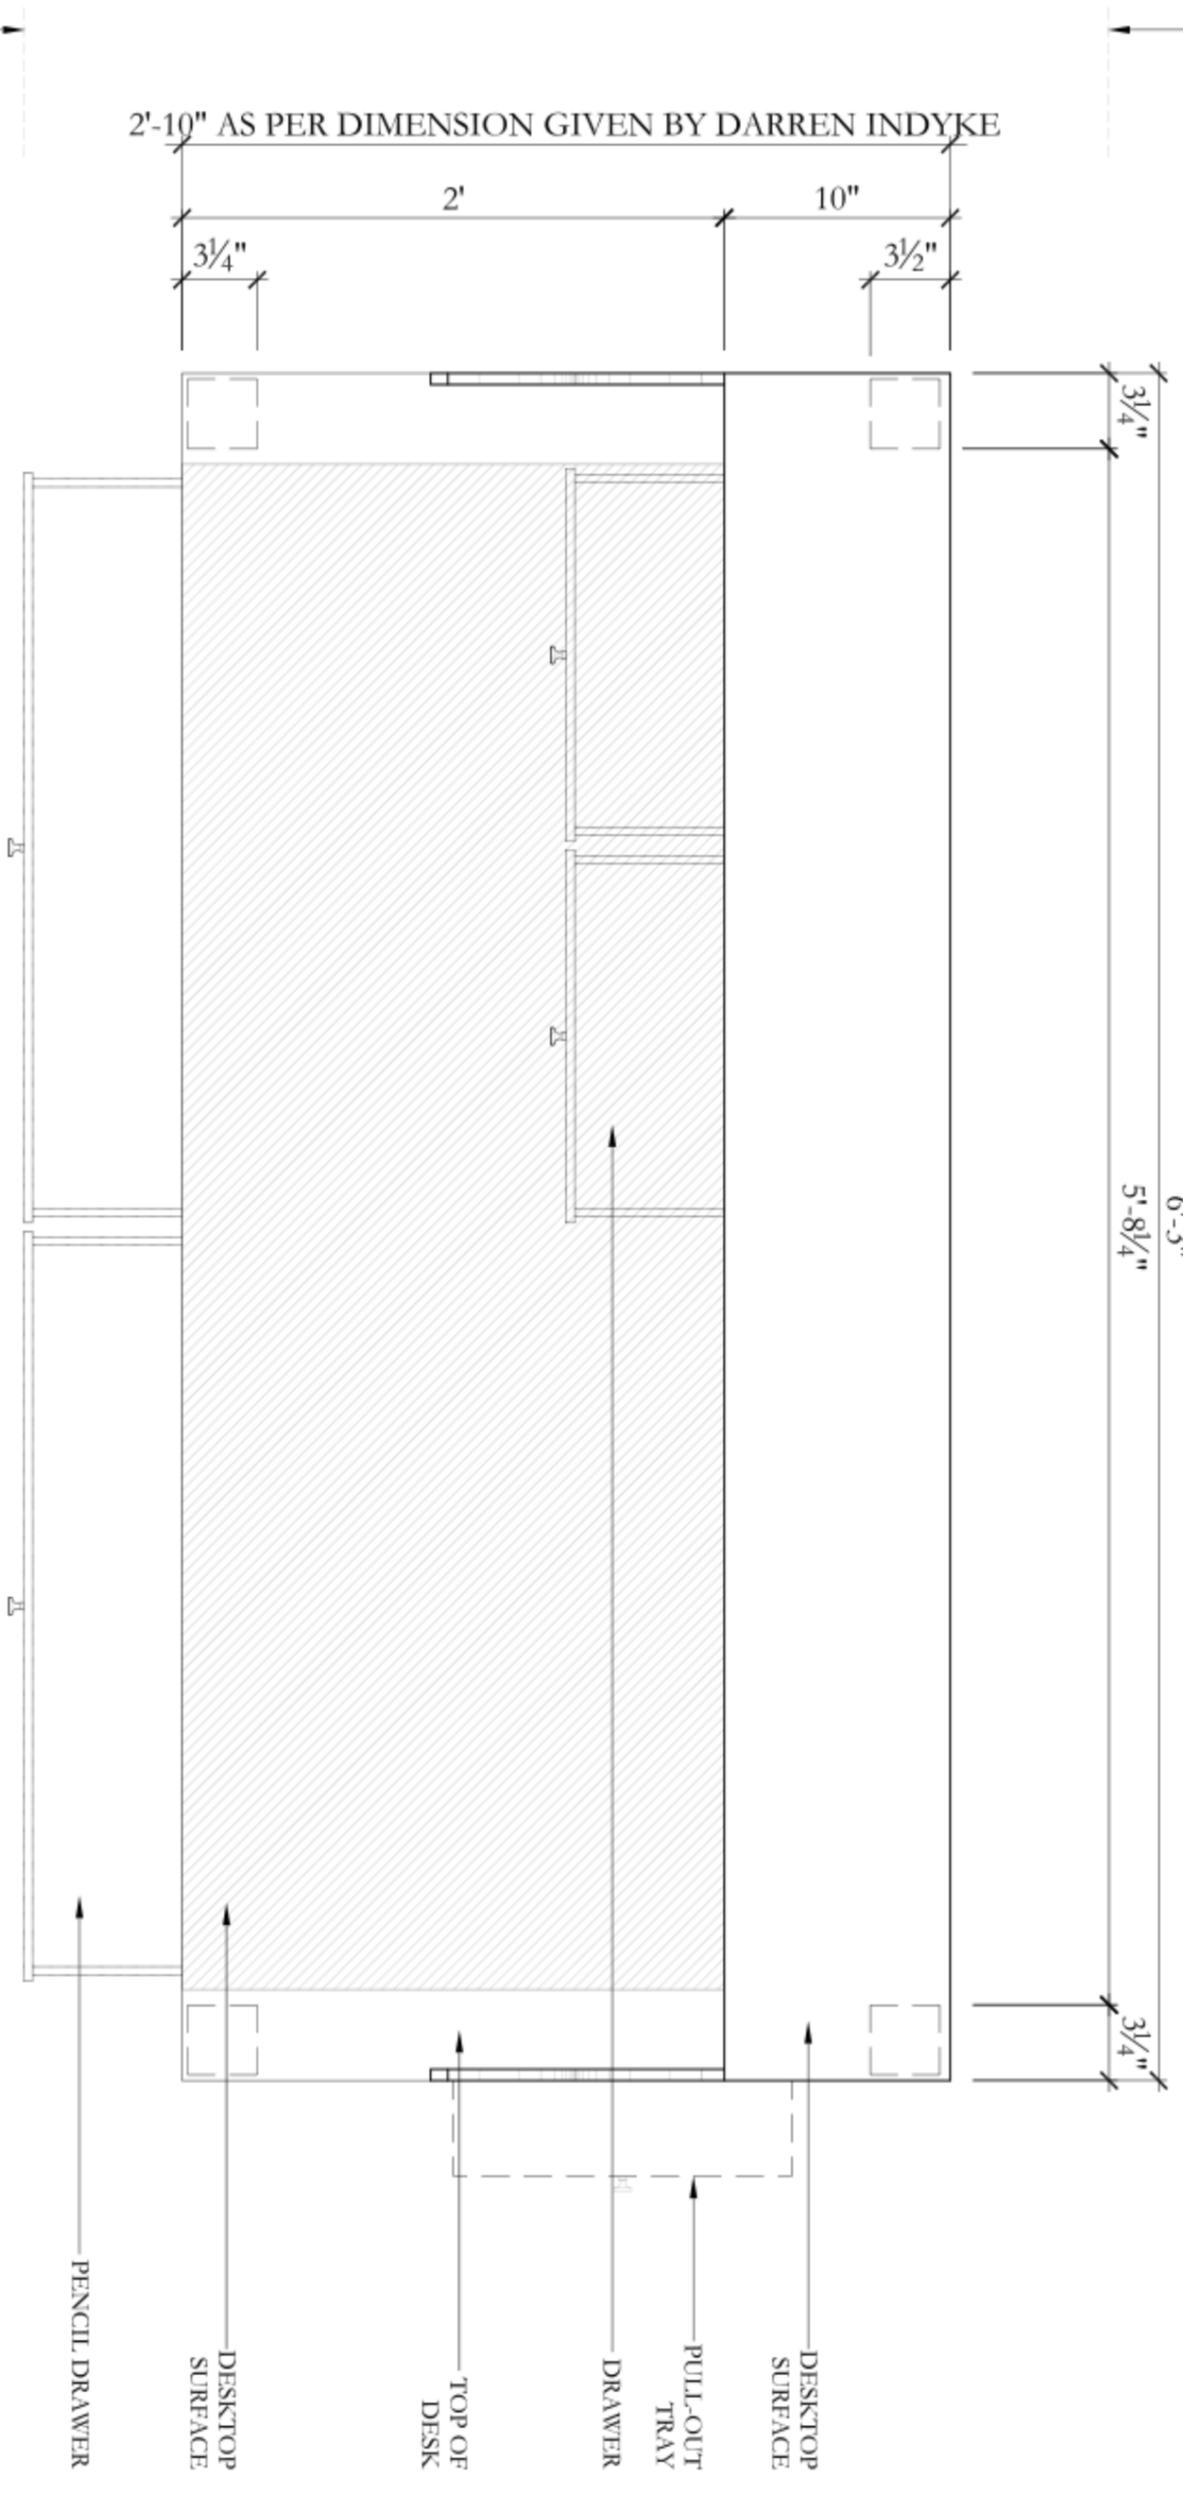

1
 CUSTOM DESK PLAN

1-1 1/2" = 1'-0"



MOLYNEUX
 THE ARCHITECTURAL FIRM FOR THE 21ST CENTURY

10000 212 626 0800 Fax 212 213 6100 info@molyneux.com

LSJ Office Pavilion

Project No. 018011 Scale AS NOTED
 Date 01 MAY 11, 2011

SARAH'S OFFICE
 CUSTOM DESK

Sheet No. **SK-2**