


NOTES
 PROPOSED
 MATERIALITY:
 LIGHT OAK

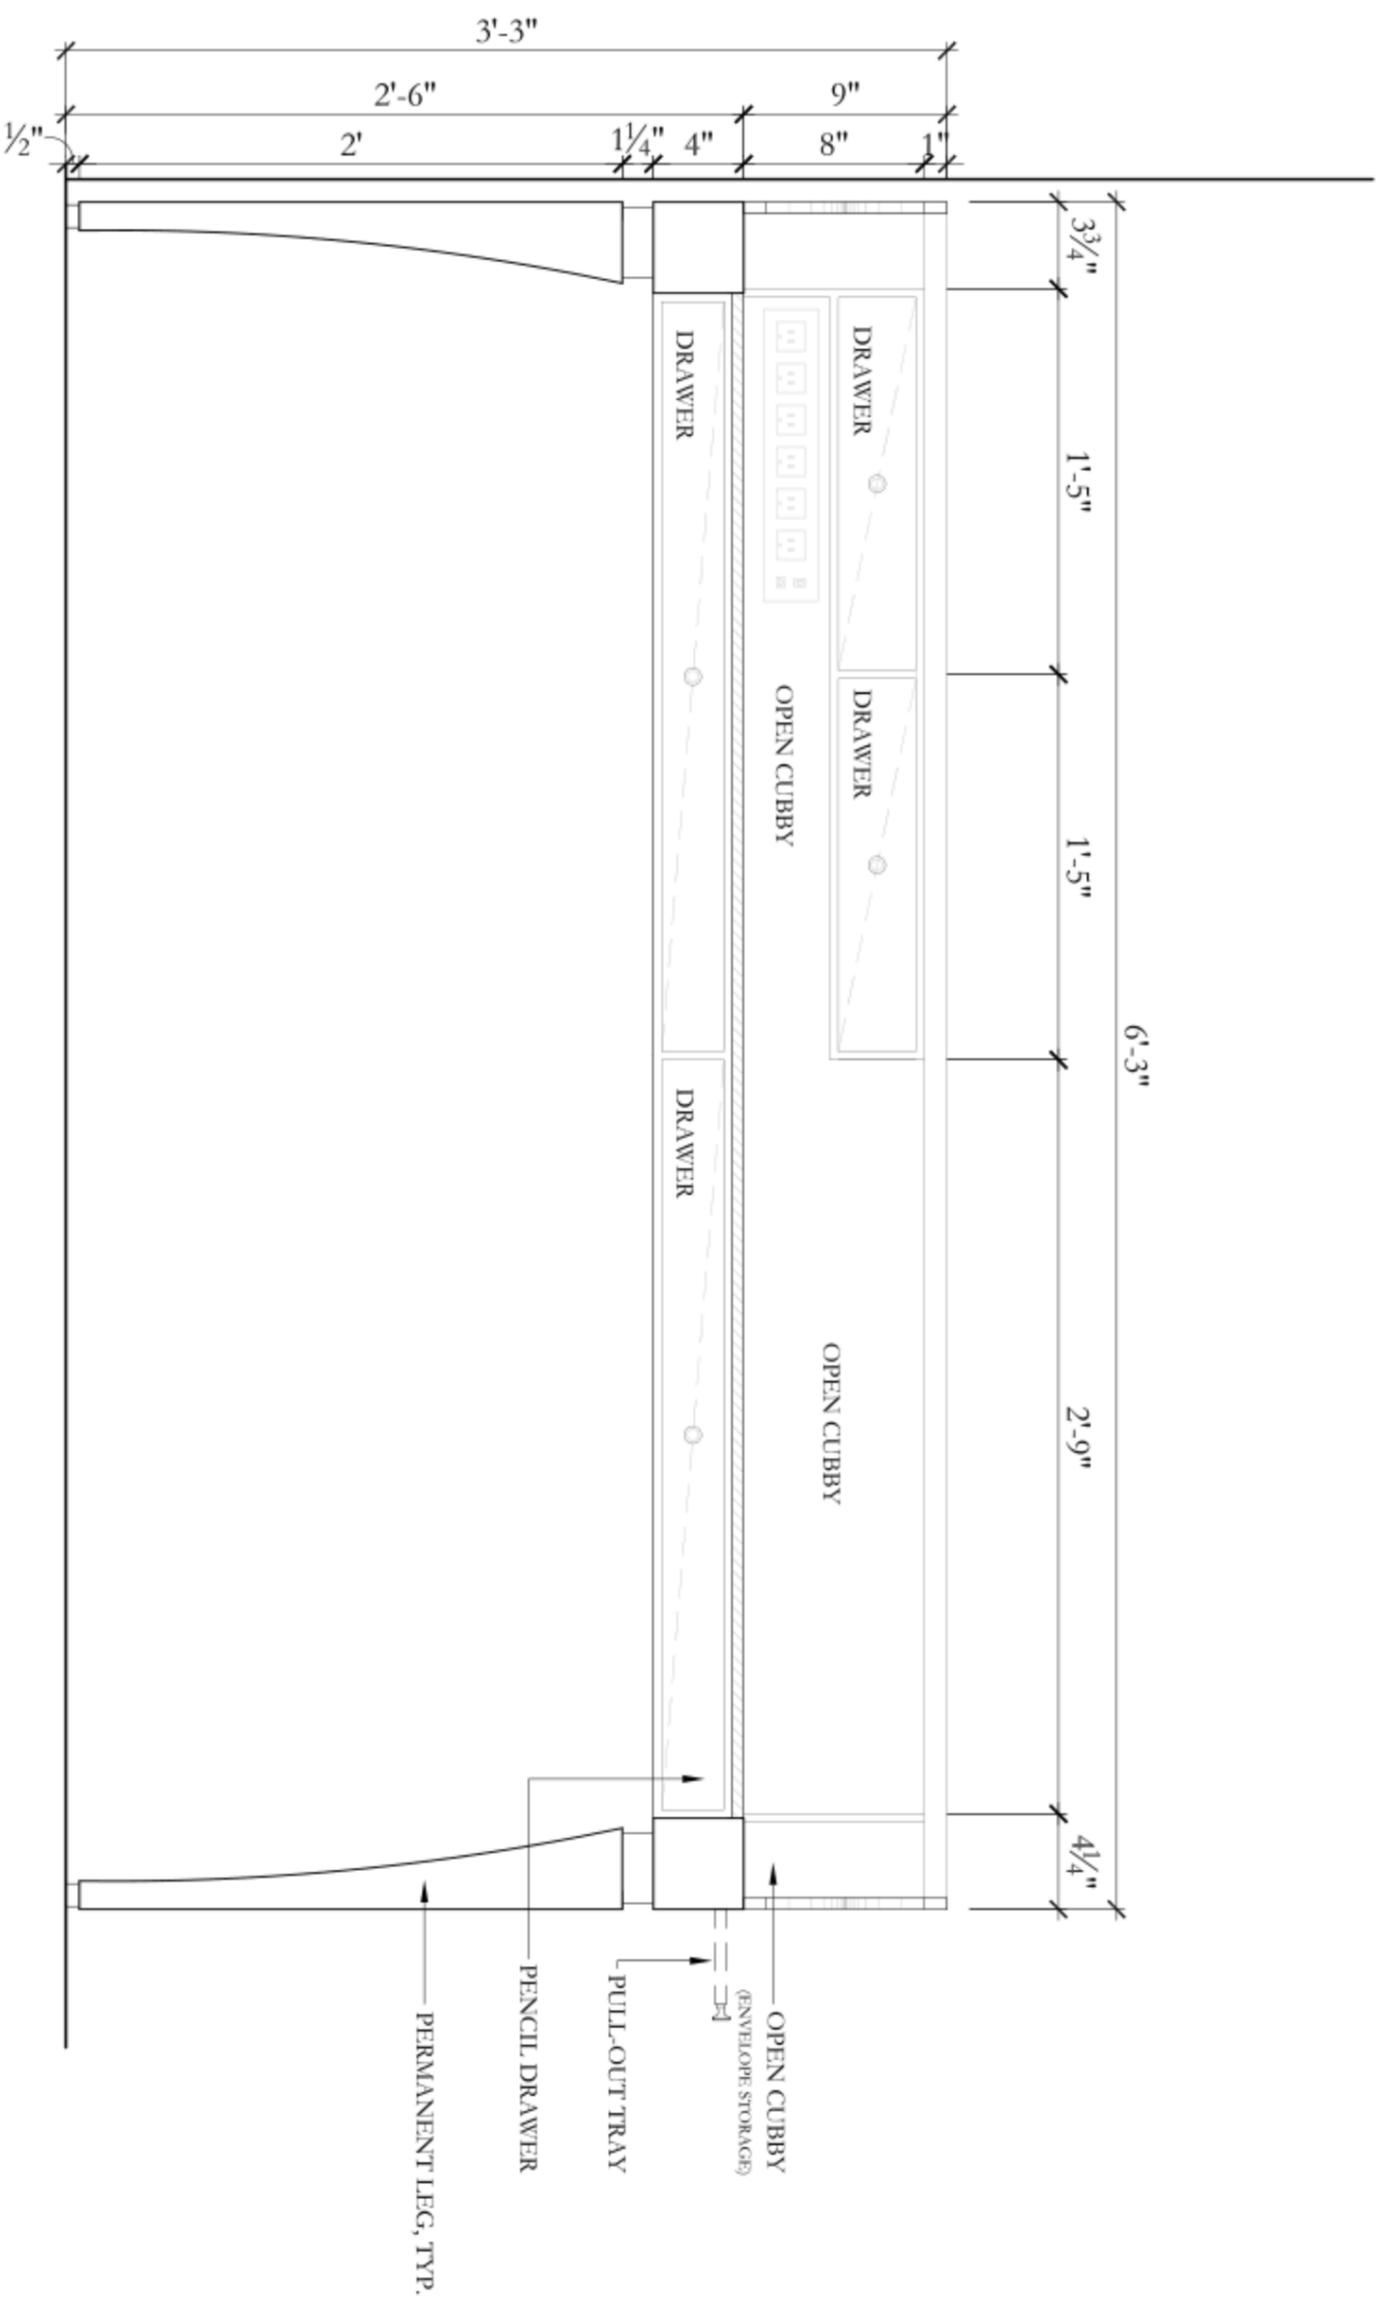

1 CUSTOM DESK ELEVATION
 1-1 1/2" = 1'-0"



MOLYNEUX
 720 EAST 10TH AVENUE, SUITE 1000, DENVER, CO 80202

Project: LSJ Office Pavilion

Project No.	01801	Scale	AS NOTED
Date	---	Date	MAY 11, 2011

SARAH'S OFFICE
 CUSTOM DESK

Sheet No. **SK-3**