

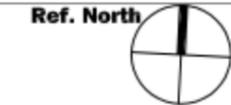
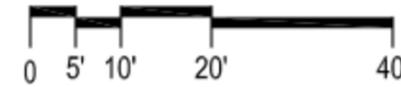


Project	Little St. James	Project Number	05.7112.000
Description	Flagpole Pool	Issue/Rev	Issue for Review
Prepared by	Scale 1"=20'-0"	Date	February 17, 2011

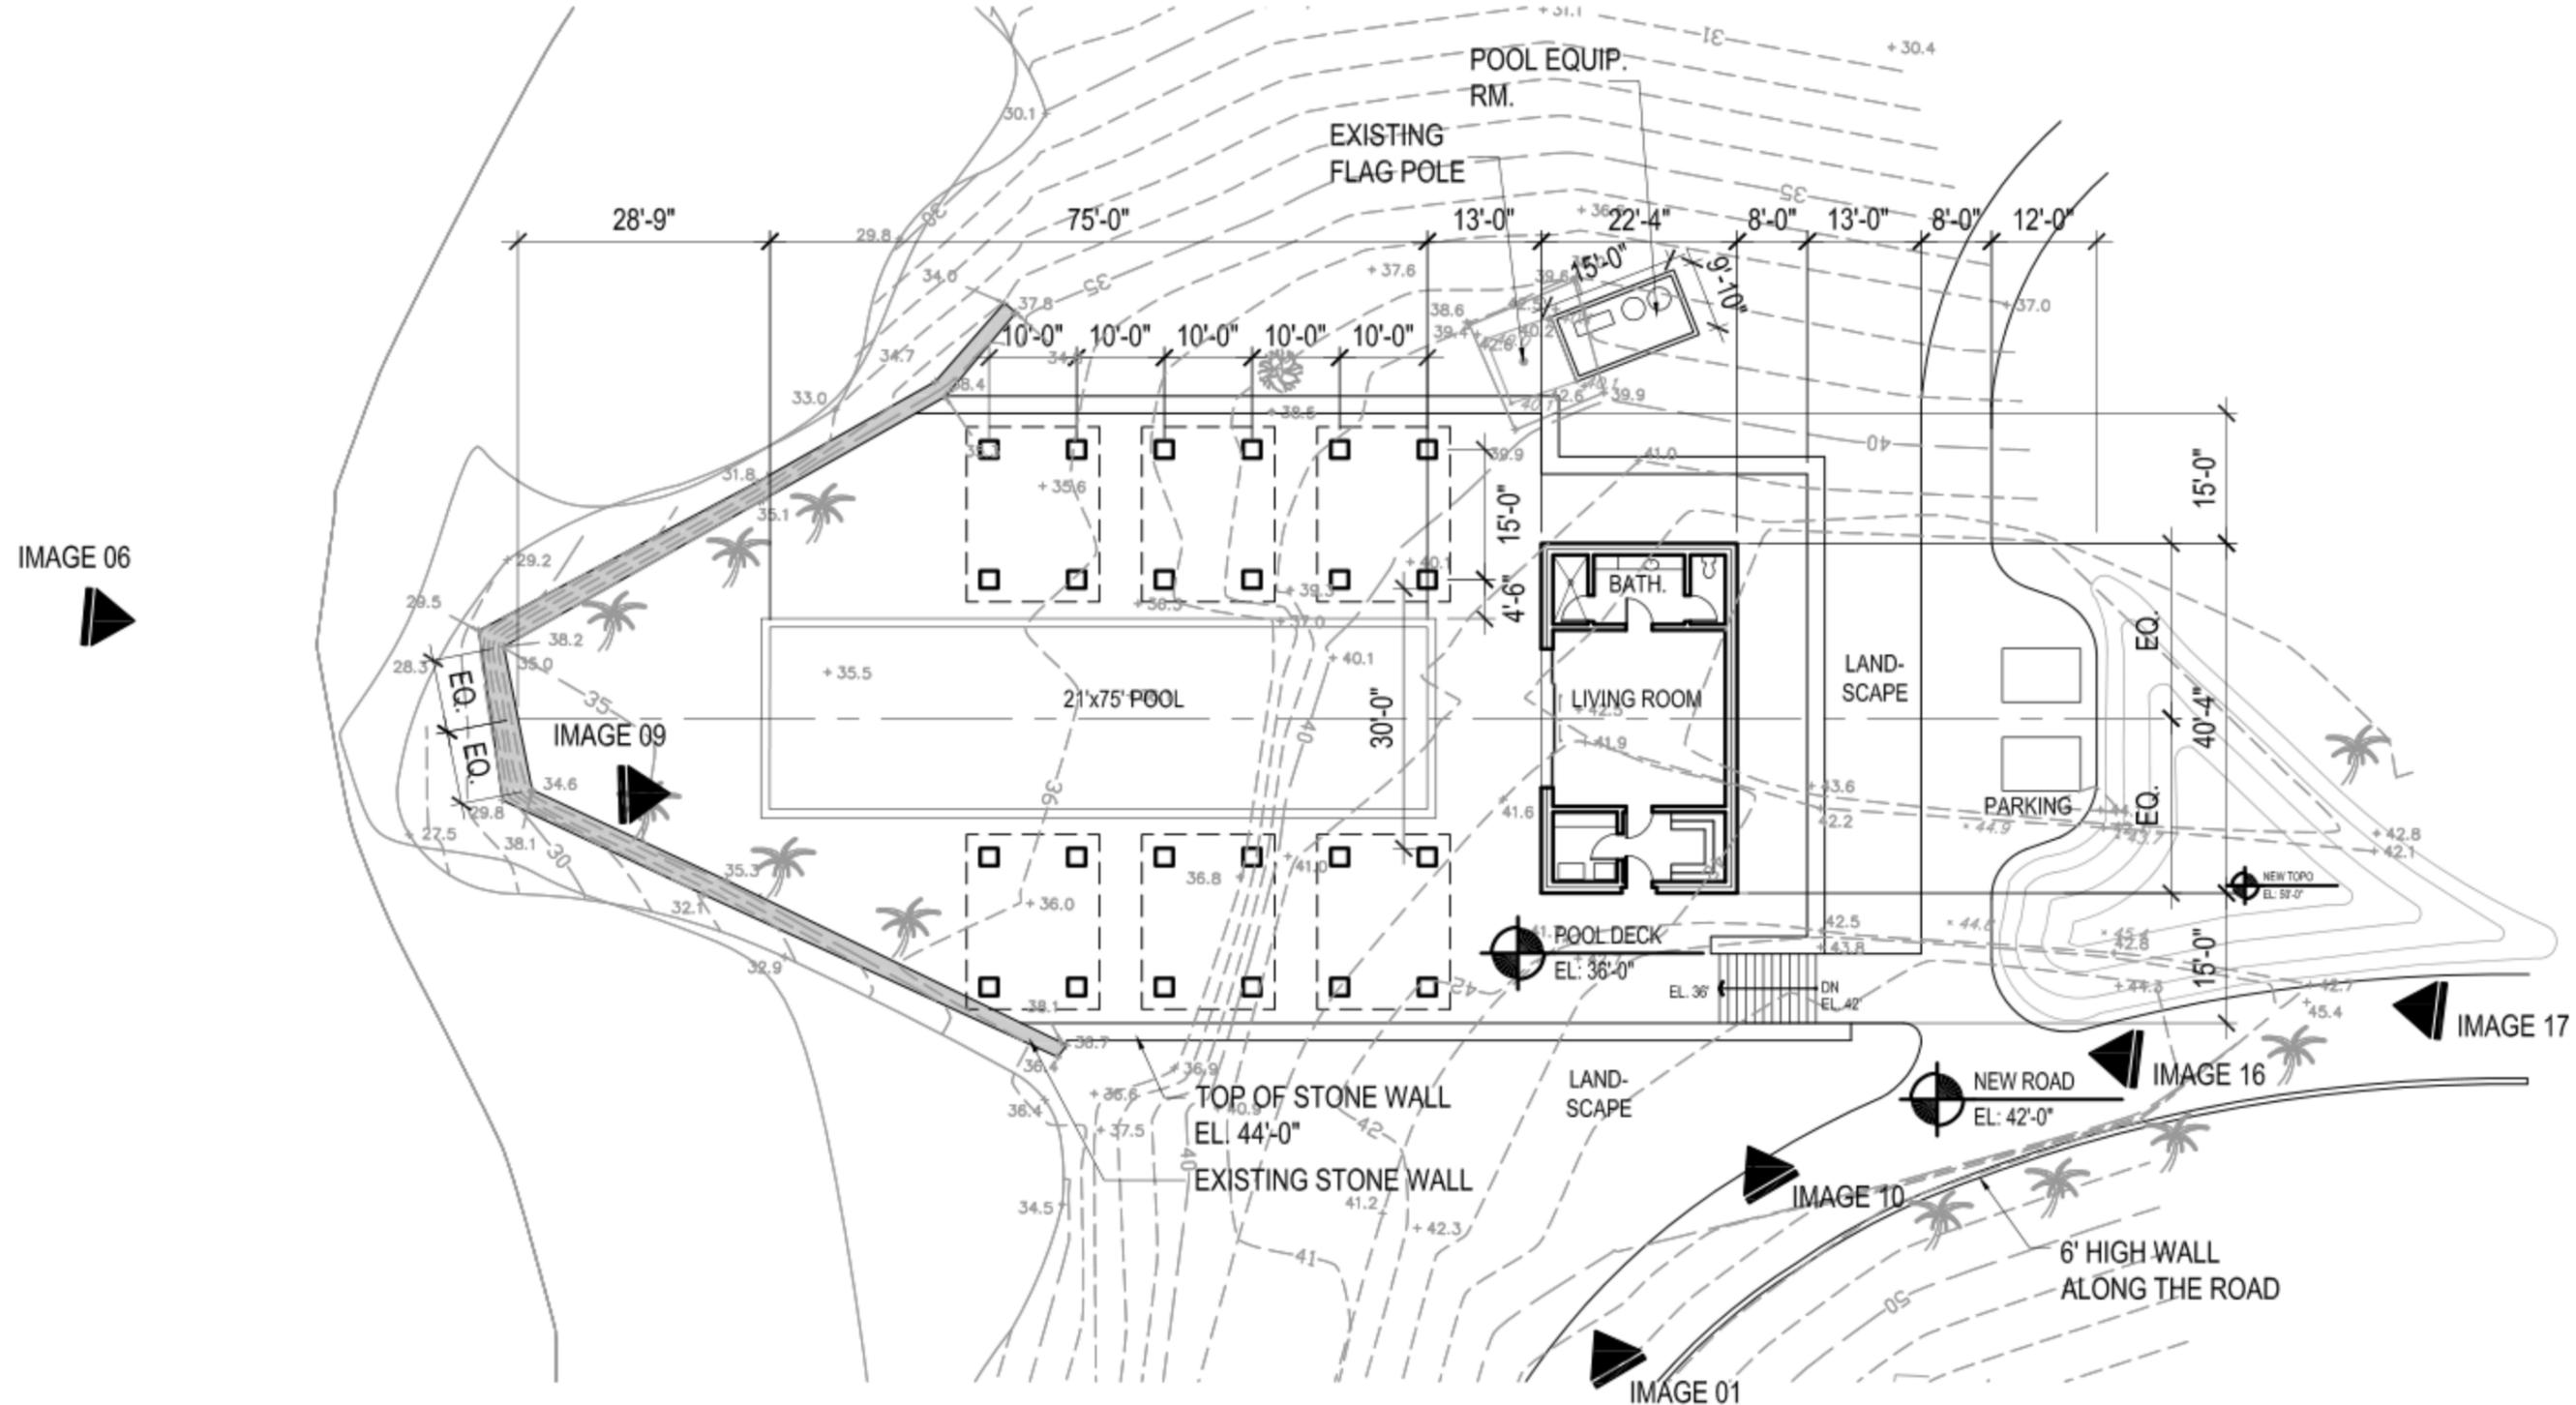


THIS DOES NOT SHOW LANDSCAPING  
YET - JUST CONTOURS. WILL SEND  
REVISED WHEN READY

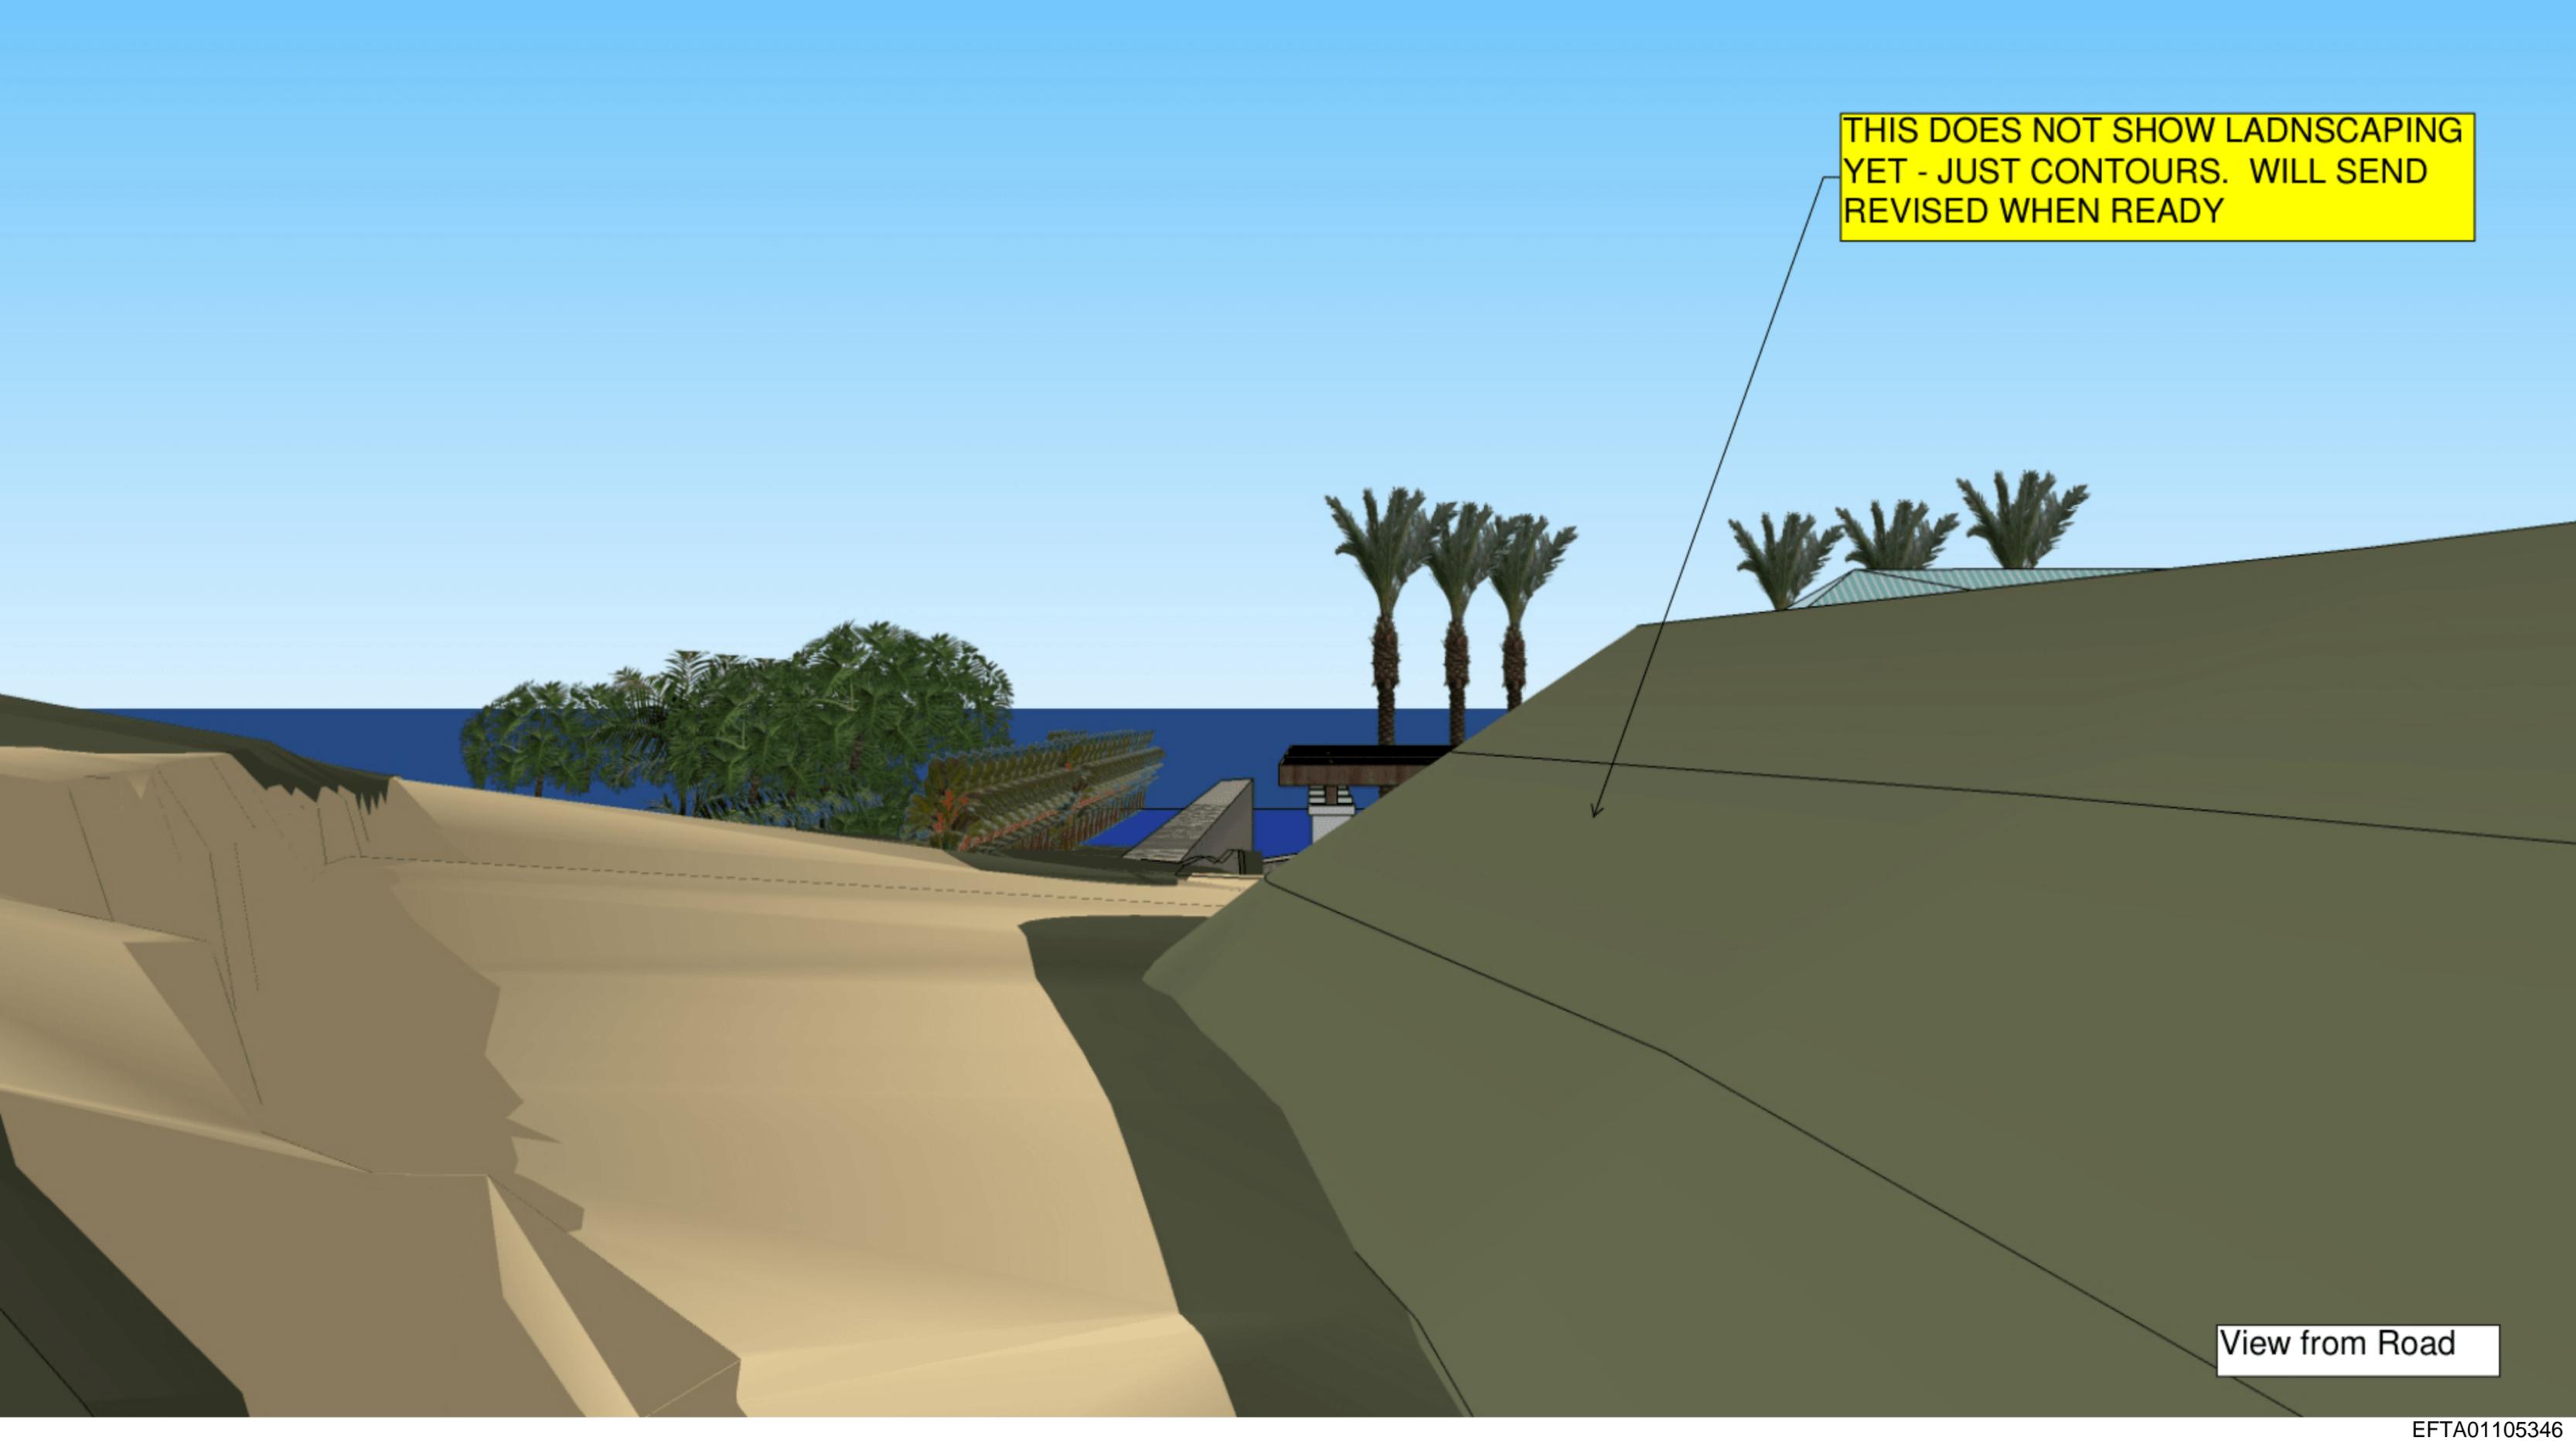

View from Road

THIS DOES NOT SHOW LANDSCAPING  
YET - JUST CONTOURS. WILL SEND  
REVISED WHEN READY

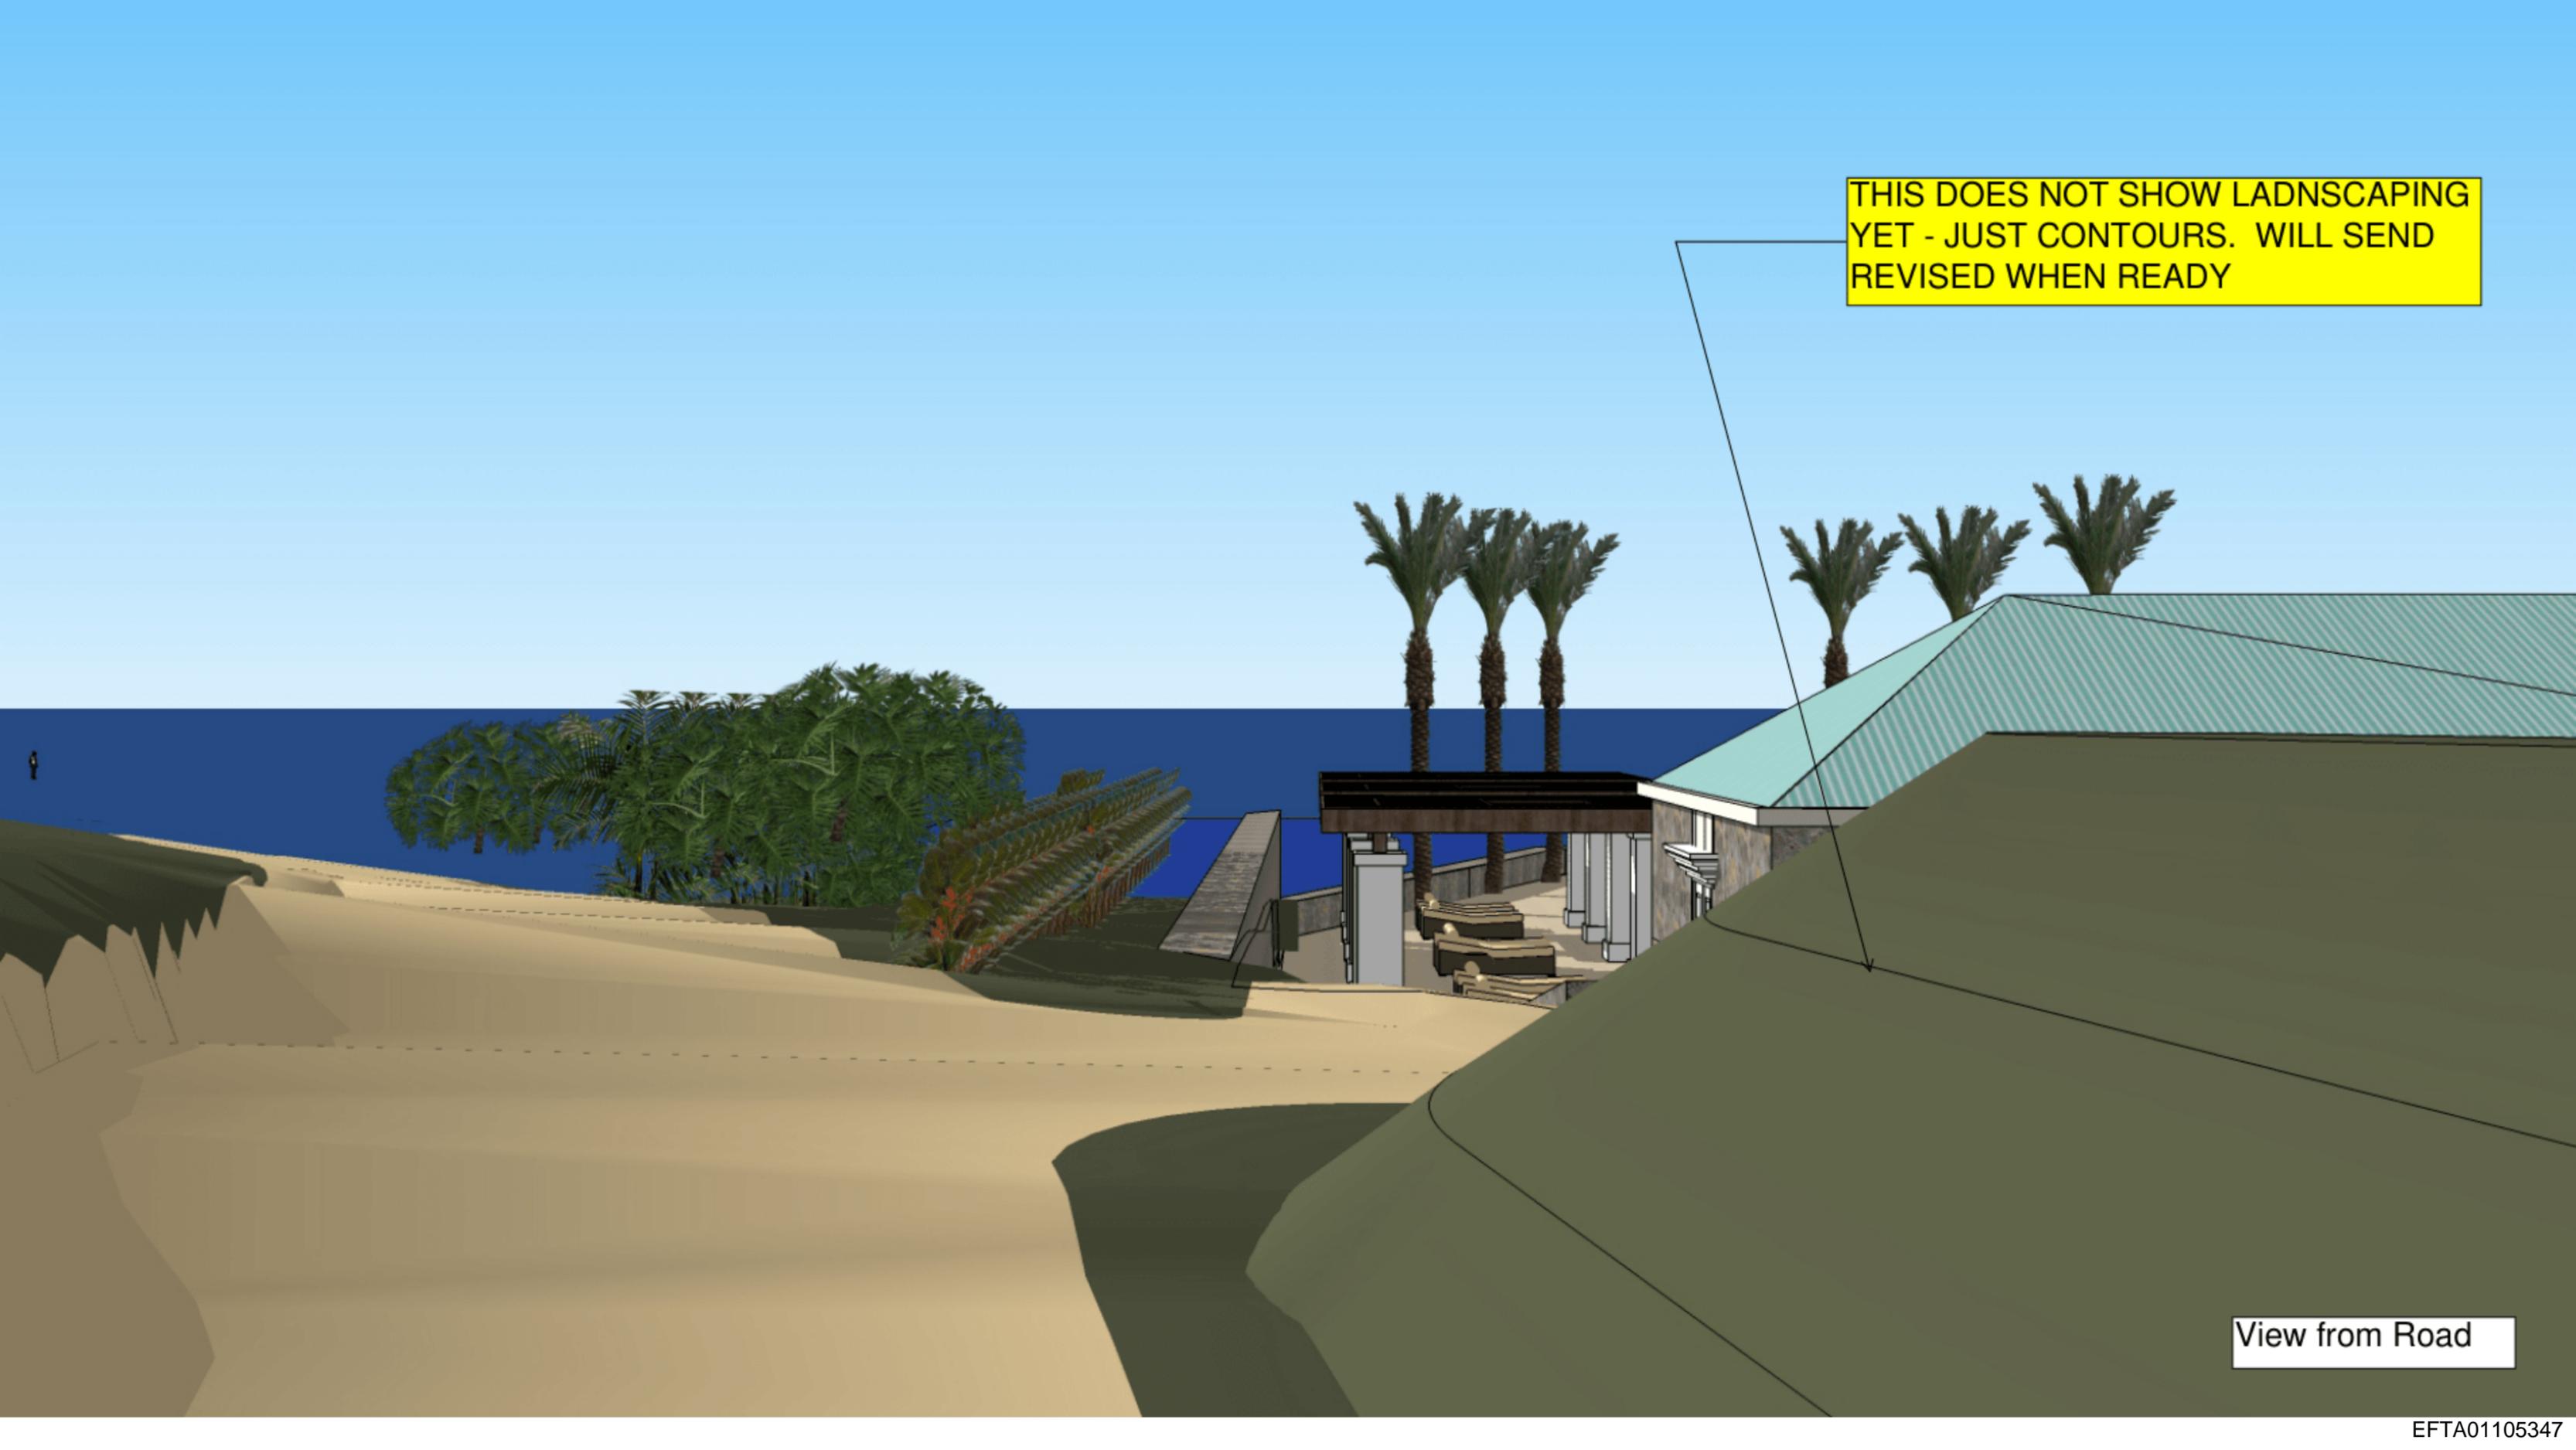

View from Road







