


240
 241
 242
 243

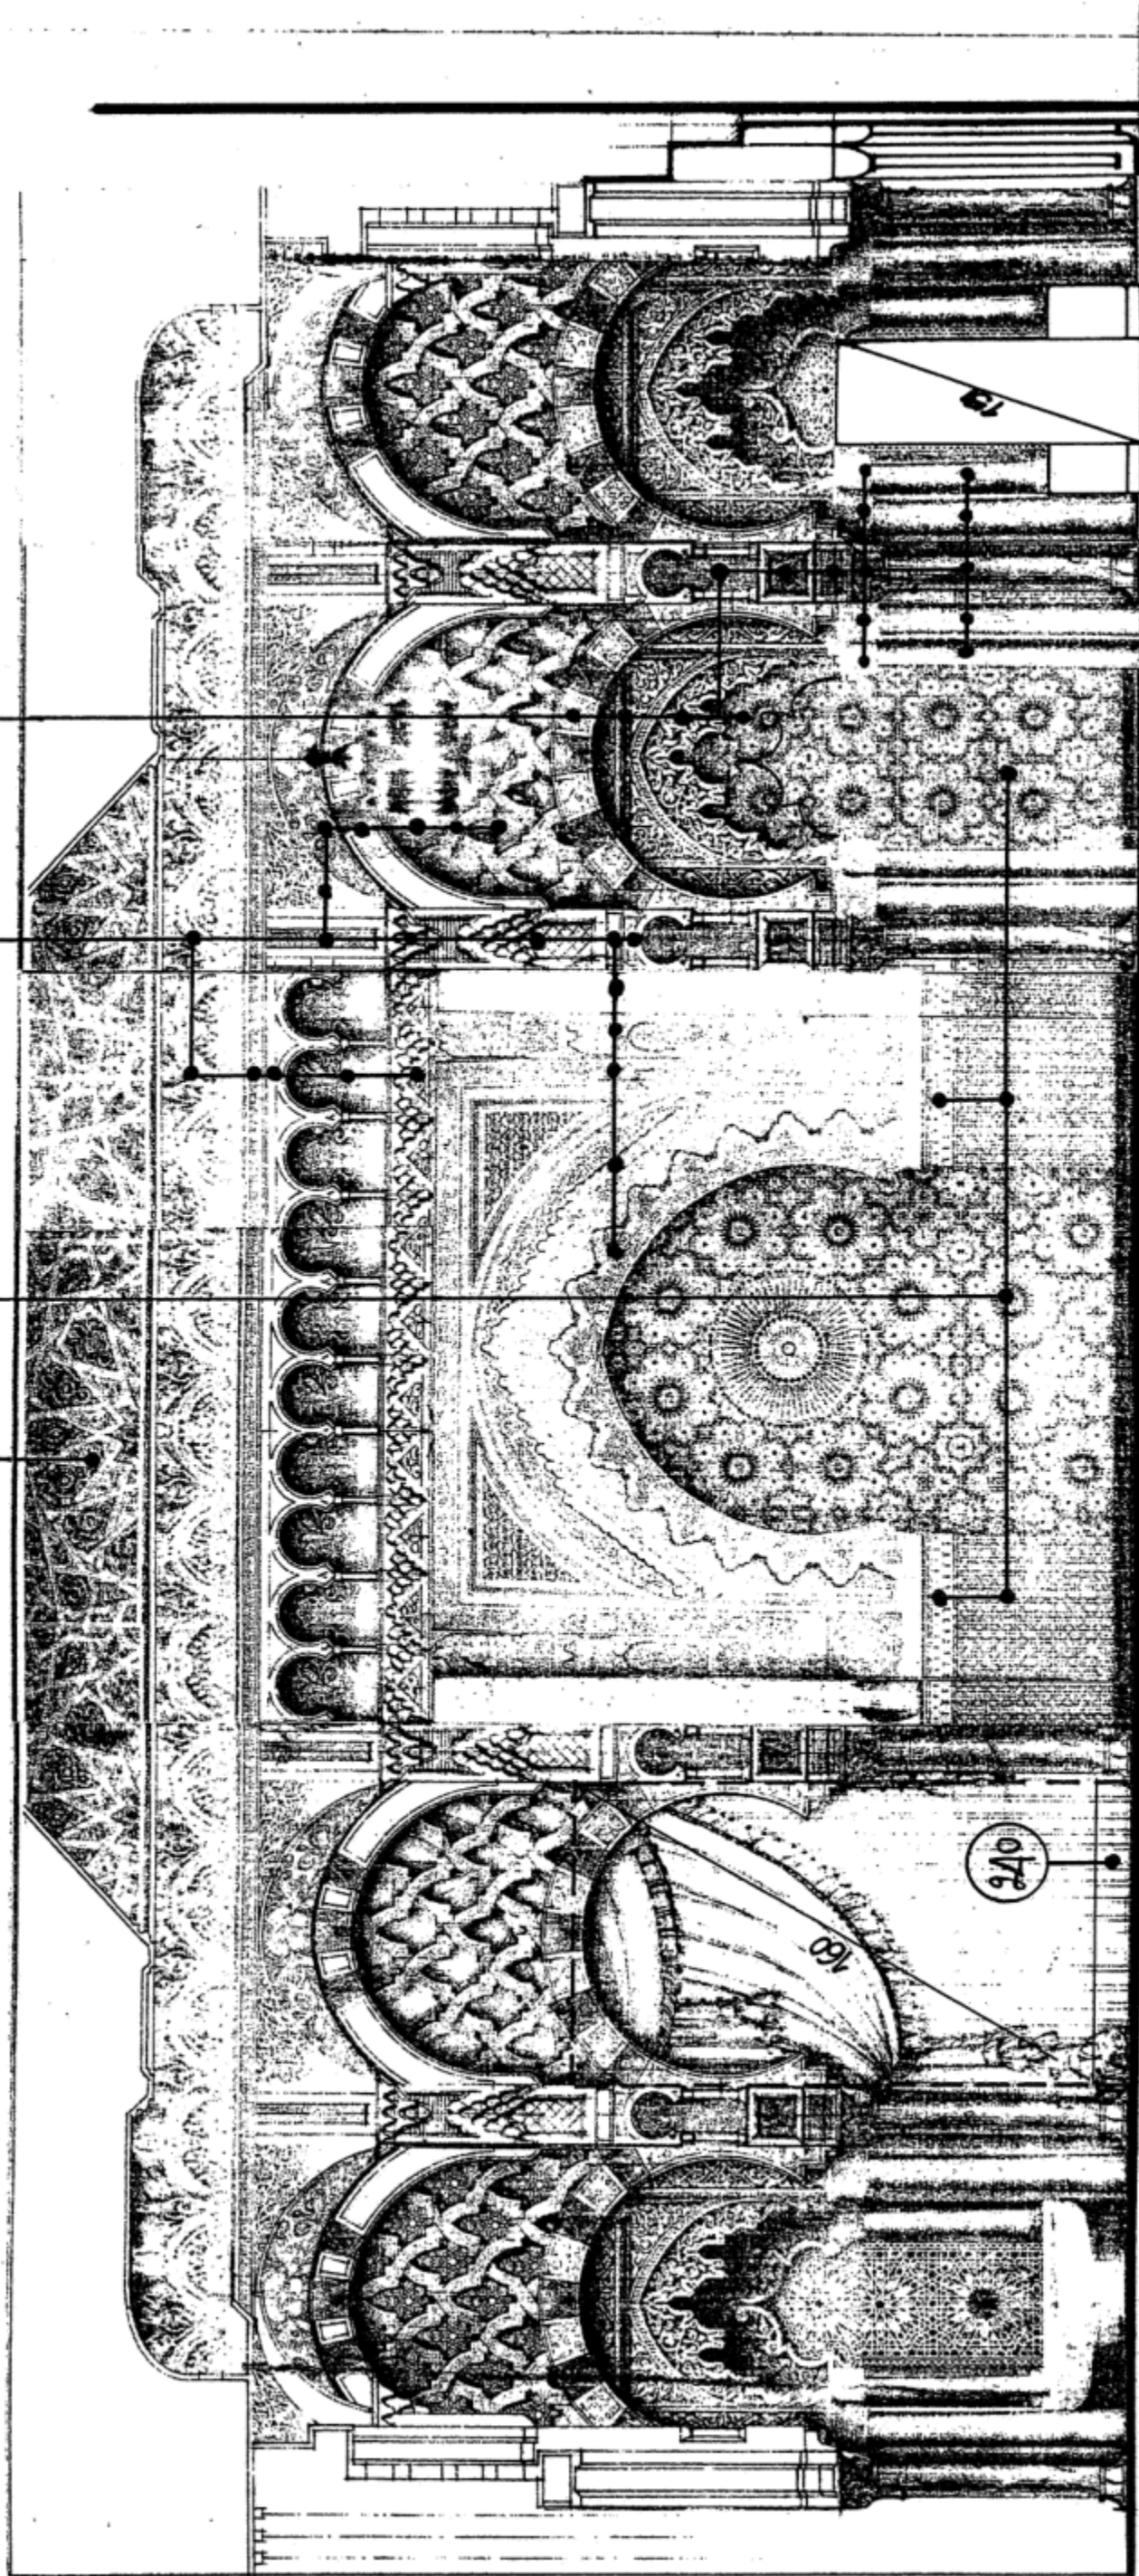

EL1B	EL2B	EL1A	EL3A	EL1C	EL2D	EL1B	EL2C	EL1B
45	225	45	515	45	225	45	225	45
80	270	270	280	270	270	270	270	80
5			1800					5

ELEVATION B

9