



Written dimensions have precedence over scaled dimensions. Contractor shall verify and be responsible for all dimensions and conditions shown on the plans. Field verify all conditions prior to laying out or fabricating work. Bring to the Engineer's attention any deviation from designed conditions and field conditions prior to proceeding with any work and cooperate with Engineer to modify such conditions at no additional cost to the owner. Engineer or consultant. Shop drawings must be submitted to the Engineer and reviewed by the Engineer prior to ordering materials. Fabrication and delivery to the site, unless otherwise provided for under the specific contractual agreement between the Engineer and Client. Paul Ferreras, PE expressly reserves its common law copyright and other property rights in these documents, and they shall not be reproduced, changed or copied in any form or manner whatsoever, nor are they to be assigned to a third party without first obtaining the written permission and/or written consent of Paul Ferreras, PE, in the event of unauthorized use of these documents by a third party, the third party shall hold Paul Ferreras, PE harmless and agrees to remunerate Paul Ferreras, PE for such use in an amount equal to the original fee to the original documents, plus legal fees, court costs, collection fees and other costs.

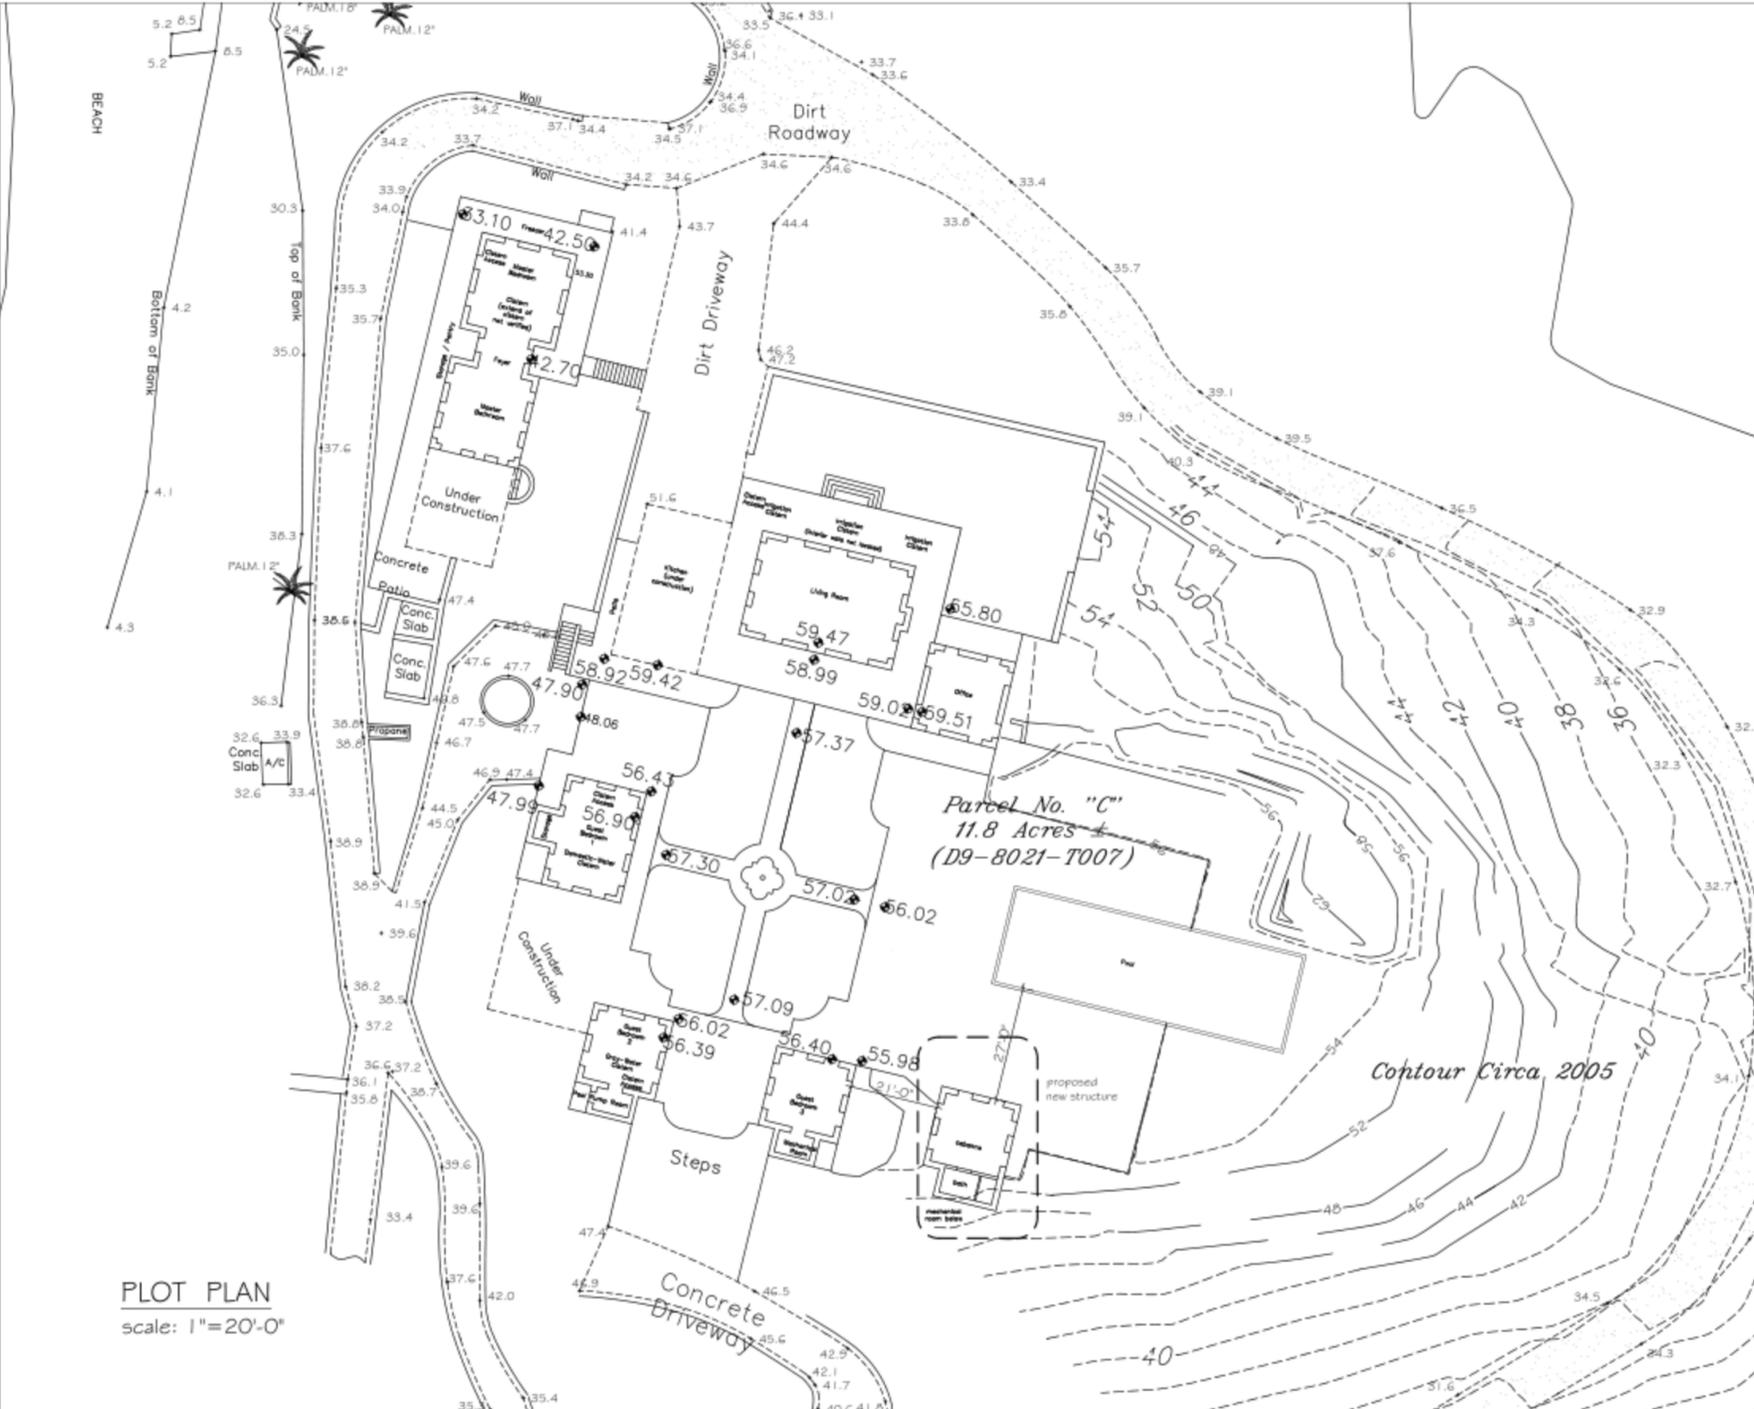

PLOT PLAN
scale: 1"=20'-0"

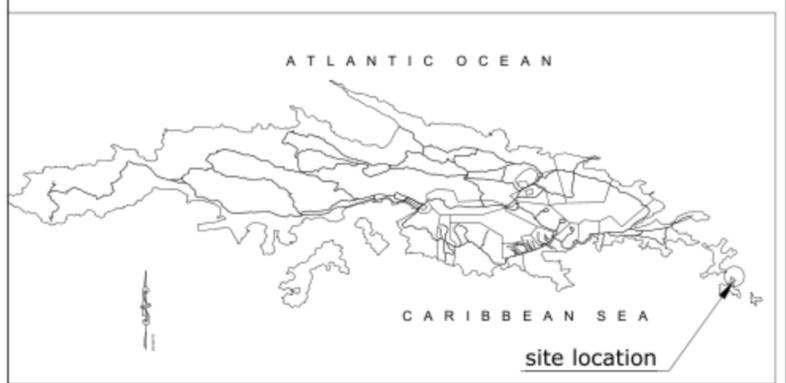

Portion of St Thomas Island

Project Data:

ZONING:	R-1
LOT SIZE:	11.8 acr.
DENSITY:	13%
OCCUPANCY:	RESIDENTIAL-2 DWELLINGS x 1/2 ACR.
TOTAL LOT COVERAGE:	11.8 acr.
MAIN LEVEL AREA:	545 sq.ft.
LOWER LEVEL AREA:	545 sq.ft.
TOTAL ROOF AREA:	545 sq.ft.
ROOF AREA FOR CATCHMENT:	to splash block
CISTERN CAPACITY REQUIRED:	n/a
CISTERN CAPACITY PROPOSED:	n/a
SEWAGE TREATMENT:	to existing treatment plant
PARKING:	n/a

List of Drawings:

- G1- PLOT PLAN-PROJECT DATA
- G2- GENERAL NOTES-
SITE DETAILS
- A1- FLOOR PLANS & ELEVATIONS
- S1- SLAB & ROOF FRAMING PLANS
- S2- BUILDING SECTION
- ELECTRICAL PLAN-
- PLUMBING ISOMETRIC

PROPERTY
BUILDING ADDITION
ST. THOMAS, U.S. VIRGIN ISLANDS

**PLOT PLAN-
PROJECT DATA**

REVISIONS		
No.	DESCRIPTION	DATE


PAUL FERRERAS, PE
STRUCTURAL ENGINEER
600122
St. Thomas, USVI 00801
Phone [redacted]
Fax [redacted]
e-mail: paul@pfpe.pro

NEW YORK LICENSE No 059450
NEW JERSEY LICENSE GE 32649
FLORIDA LICENSE No 56406
VIRGIN ISLANDS LICENSE No 481E


ALL INFORMATION CONTAINED HEREIN IS THE PROPERTY OF PAUL FERRERAS. THE CONCEPTS, IDEAS, DESIGNS AND DETAILS AS SHOWN ON THE DOCUMENTS WERE CREATED, DEVELOPED AND PRESENTED FOR USE ON THE SPECIFIC PROJECT AND SHALL NOT BE REUSED FOR ANY PURPOSE WITHOUT EXPRESS WRITTEN CONSENT OF PAUL FERRERAS. THE OWNER SHALL BE PERMITTED TO RETAIN COPIES FOR REFERENCE PURPOSE ONLY.

DATE	G1
May 4th, 2011	
SCALE	1 OF 5
As Noted	


Written dimensions have precedence over scaled dimensions. Contractor shall verify and be responsible for all dimensions and conditions on the plans. Field verify all conditions prior to laying out or fabricating work. Bring to the Engineer's attention any deviation from designed conditions and field conditions prior to proceeding with any work and cooperate with Engineer to modify such conditions at no additional cost to the owner. Engineer or consultants. Shop drawings must be submitted to the Engineer and reviewed by the Engineer prior to ordering materials. Fabrication and delivery to the site, unless otherwise provided for under the specific contractual agreement between the Engineer and Client. Paul Ferreras, PE expressly reserves all common law copyright and other property rights in these documents. These documents are not to be reproduced, changed or copied in any form or manner whatsoever nor are they to be assigned to a third party without first obtaining the written permission and/or written consent of Paul Ferreras, PE. In the event of unauthorized use of these documents by a third party, the third party shall hold Paul Ferreras, PE harmless and agrees to remunerate Paul Ferreras, PE for such use in an amount equal to the original fee for the original documents, plus legal fees, court costs, collection fees and other costs.

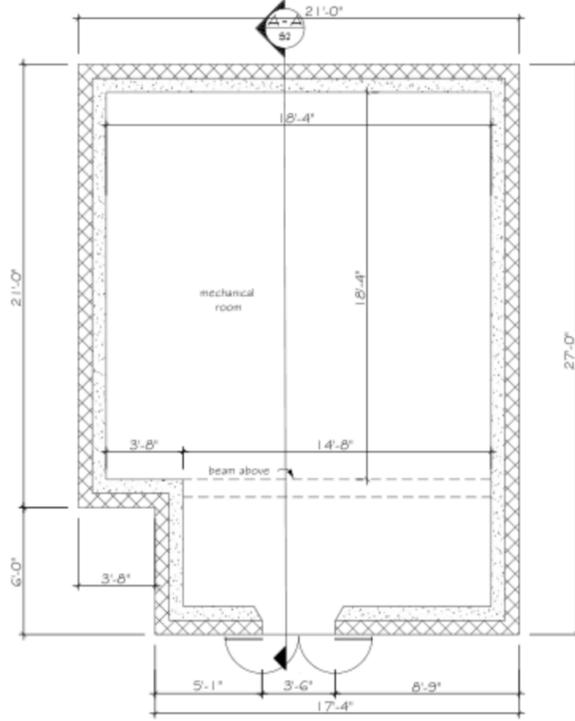


LOWER LEVEL PLAN
scale: 1/4" = 1'-0"

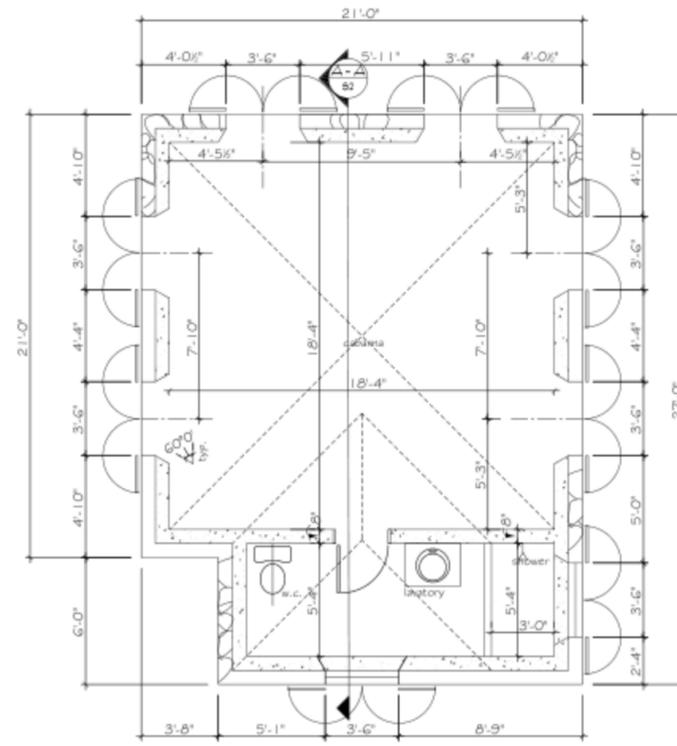

MAIN LEVEL PLAN
scale: 1/4" = 1'-0"

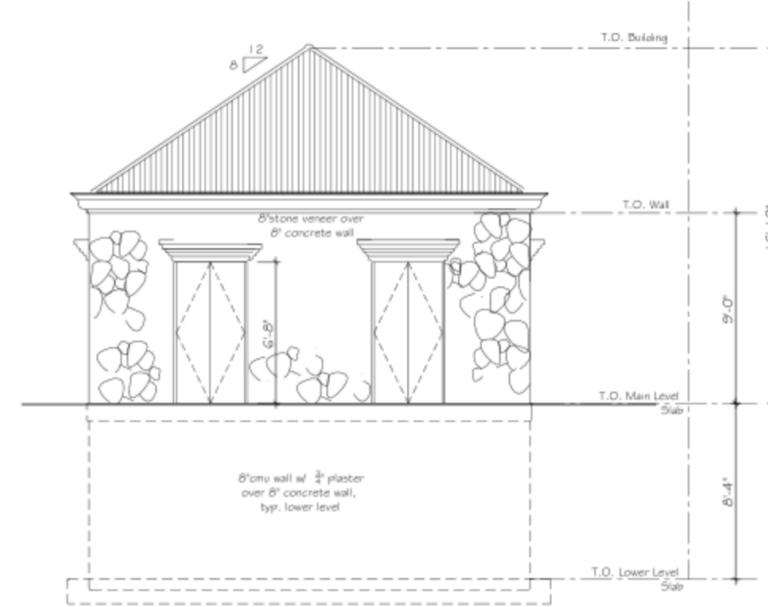


NORTH ELEVATION
scale: 1/4" = 1'-0"

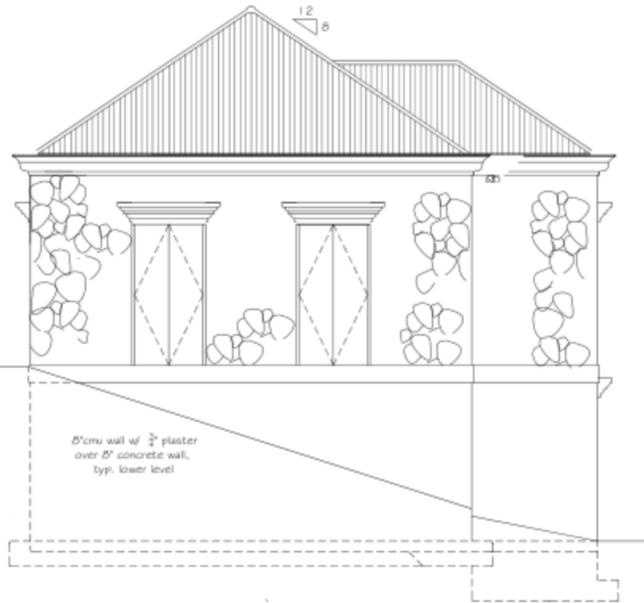


WEST ELEVATION
scale: 1/4" = 1'-0"

OPENINGS:
All openings to be supplied with wooden shutters only to match existing conditions

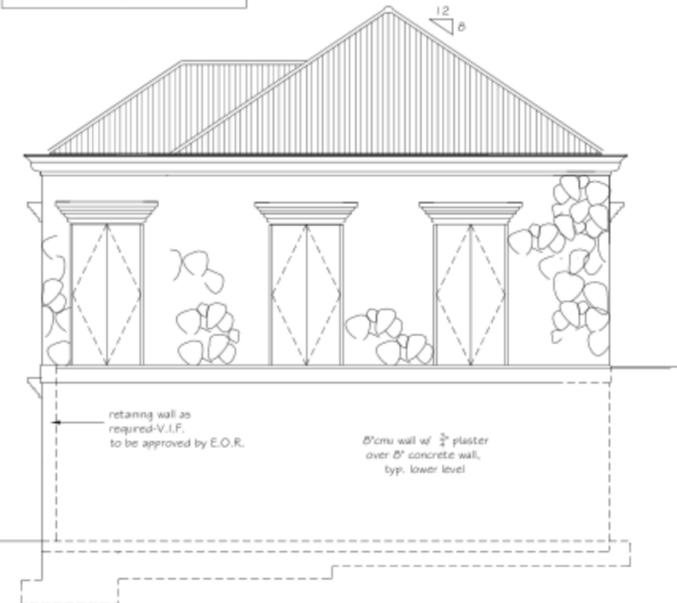

EAST ELEVATION
scale: 1/4" = 1'-0"

non-exposed gutters as required to drain to splash block

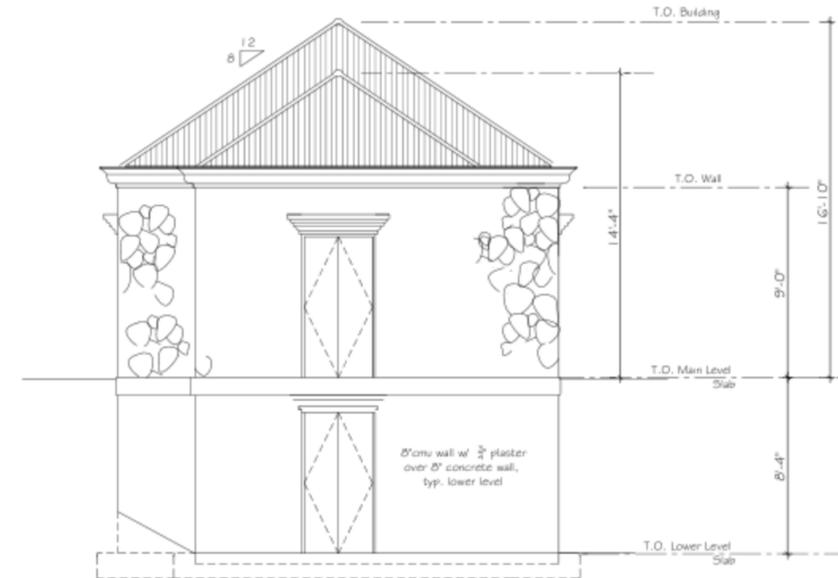

SOUTH ELEVATION
scale: 1/4" = 1'-0"

PROPERTY
BUILDING ADDITION
ST. THOMAS-U.S. VIRGIN ISLANDS

**FLOOR PLANS
ELEVATIONS**

REVISIONS		
No.	DESCRIPTION	DATE


PAUL FERRERAS, PE
STRUCTURAL ENGINEER
600122
St. Thomas, USVI 00801
Phone [redacted]
Fax [redacted]
e-mail: paul@pffps.pro

NEW YORK LICENSE No 059450
NEW JERSEY LICENSE GE 32849
FLORIDA LICENSE No 56408
VIRGIN ISLANDS LICENSE No 481E


ALL INFORMATION CONTAINED HEREIN IS THE PROPERTY OF PAUL FERRERAS. THE CONCEPTS, IDEAS, DESIGNS AND DETAILS AS SHOWN ON THE DOCUMENTS WERE CREATED, DEVELOPED AND PRESENTED FOR USE ON THE SPECIFIC PROJECT AND SHALL NOT BE REUSED FOR ANY PURPOSE WITHOUT EXPRESS WRITTEN CONSENT OF PAUL FERRERAS. THE OWNER SHALL BE PERMITTED TO RETAIN COPIES FOR REFERENCE PURPOSE ONLY.

DATE
May 4th, 2011
SCALE
As Noted
AI
3 OF 5


Written dimensions have precedence over scaled dimensions. Contractor shall verify and be responsible for all dimensions and conditions shown on the plans. Field verify all conditions prior to laying out or fabricating work. Bring to the Engineer's attention any deviation from approved conditions and field conditions prior to proceeding with any work and cooperate with Engineer to modify such conditions at no additional cost to the owner. Engineer or consultant. Shop drawings must be submitted to the Engineer and reviewed by the Engineer prior to ordering materials. Fabrication and delivery to the site, unless otherwise provided for under the specific contractual agreement between the Engineer and Client. Paul Ferreras, PE expressly reserves its common law copyright and other property rights in these documents. These documents are not to be reproduced, changed or copied in any form or manner whatsoever nor are they to be assigned to a third party without first obtaining the written permission and/or written consent of Paul Ferreras, PE. In the event of unauthorized use of these documents by a third party, the third party shall hold Paul Ferreras, PE harmless and agrees to remunerate Paul Ferreras, PE for such use in an amount equal to the original fee to the original documents, plus legal fees, court costs, collection fees and other costs.

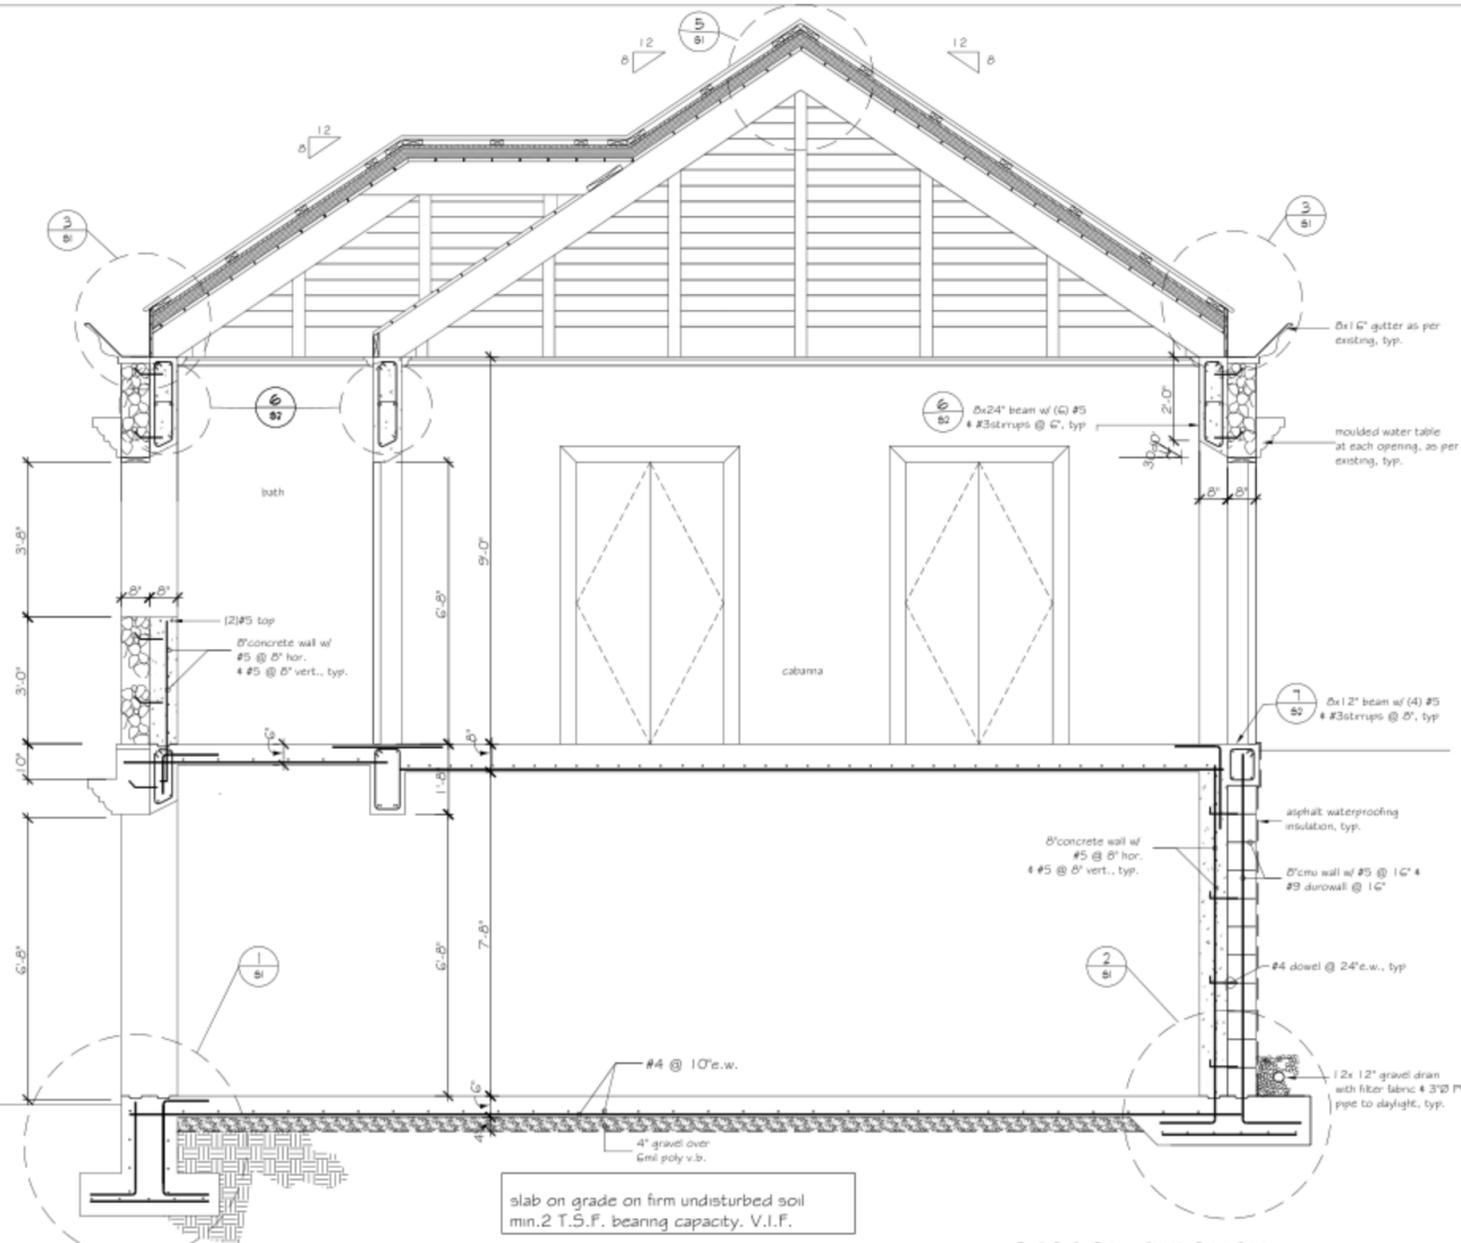

SECTION THROUGH BUILDING scale: 1/2" = 1'-0"

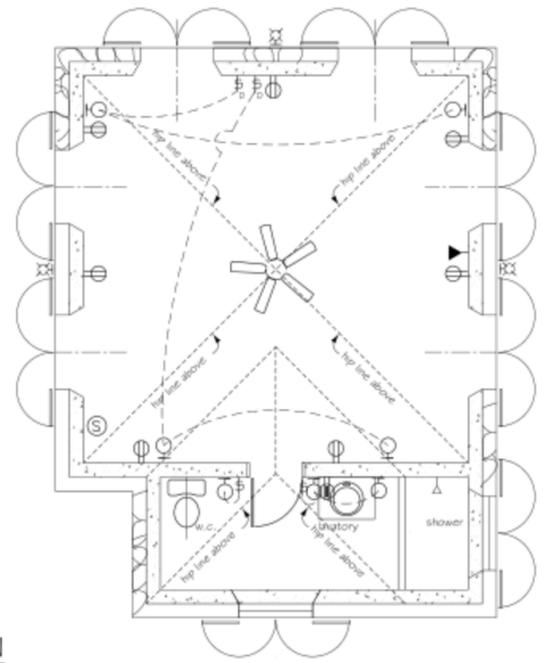


ELECTRICAL MAIN LEVEL PLAN scale: 1/4" = 1'-0"

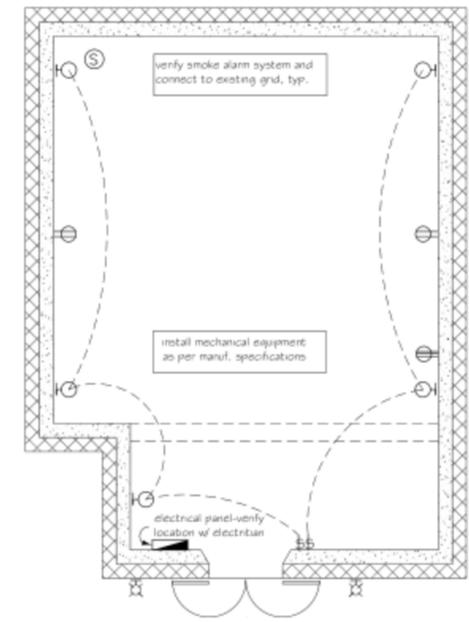

ELECTRICAL LOWER LEVEL PLAN scale: 1/4" = 1'-0"

ELECTRICAL LEGEND			
WP	WEATHER PROOF OUTLET/GFI	○	WALL SCONCE LIGHT
⊕	GFI OUTLET	⊕	EXTERIOR WALL LIGHT
⊕	DUPLEX OUTLET	⊕	CEILING FAN- pull chain
⊕	TOP RECEPTACLE SWITCHED	⊕	ELECTRICAL SMOKE ALARM
⊕	220V/240 VOLT OUTLET	⊕	4 SPEED CLNG. FAN SWITCH
⊕	SINGLE POLE SWITCH	⊕	TIMER SWITCH
⊕	DIMMER SWITCH	▲	PHONE
⊕	ELECTR. PANEL		

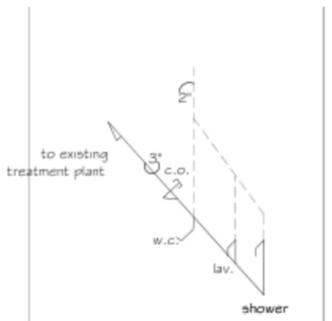

PLUMBING ISOMETRIC-

PROPERTY
BUILDING ADDITION
ST. THOMAS-U.S. VIRGIN ISLANDS

BUILDING SECTION
DETAILS-PLUMBING ISO

REVISIONS		
No.	DESCRIPTION	DATE

PAUL FERRERAS, PE
STRUCTURAL ENGINEER
GOO 122
St. Thomas, USVI 00801
Phone: [REDACTED]
Fax: [REDACTED]
e-mail: paul@pfrpe.pro

NEW YORK LICENSE No 059450
NEW JERSEY LICENSE GE 32849
FLORIDA LICENSE No 56408
VIRGIN ISLANDS LICENSE No 481 E

ALL INFORMATION CONTAINED HEREIN IS THE PROPERTY OF PAUL FERRERAS. THE CONCEPTS, IDEAS, DESIGNS AND DETAILS AS SHOWN ON THE DOCUMENTS WERE CREATED, DEVELOPED AND PRESENTED FOR USE ON THE SPECIFIC PROJECT AND SHALL NOT BE REPRODUCED FOR ANY PURPOSE WITHOUT EXPRESS WRITTEN CONSENT OF PAUL FERRERAS. THE OWNER SHALL BE PERMITTED TO RETAIN COPIES FOR REFERENCE PURPOSE ONLY.

DATE
May 4th, 2011
SCALE
As Noted
S2
5 OF 5