

Zorro Ranch



Main House

Stanley, New Mexico

Architects:
Cooper, Robertson & Partners
311 West 43rd Street
New York, New York 10036

Interior Designer:
Alberto Pinto
61 Quay D'Orsay
75007 Paris, France

Structural Engineer:
Red Mountain Engineering, Inc.
P. O. Box 16115
Santa Fe, New Mexico 87506

Mechanical Design/Build:
Miller Bonded Inc.
4538 McLeod N.E.
Albuquerque, New Mexico 87109-2219

Electrical Design/Build:
Service Electric Company, Inc.
P.O. Box 6006
Albuquerque, New Mexico 87197


Landscape Architect:
Morrow & Co.
210 LaVeta N.E.
Albuquerque, New Mexico 87108

Revisions:

20 June 97	Revised Core and Shell Package
02 June 97	Revision
02 June 97	Core and Shell Package
08 May 97	Revision
Foundation: Demolition and Alteration of Existing Construction; First Floor Slabs	
25 Apr 97	Issued for Construction
No.	Date: Description:

Notes:

See Notes On Cover Sheet For Excluded Areas

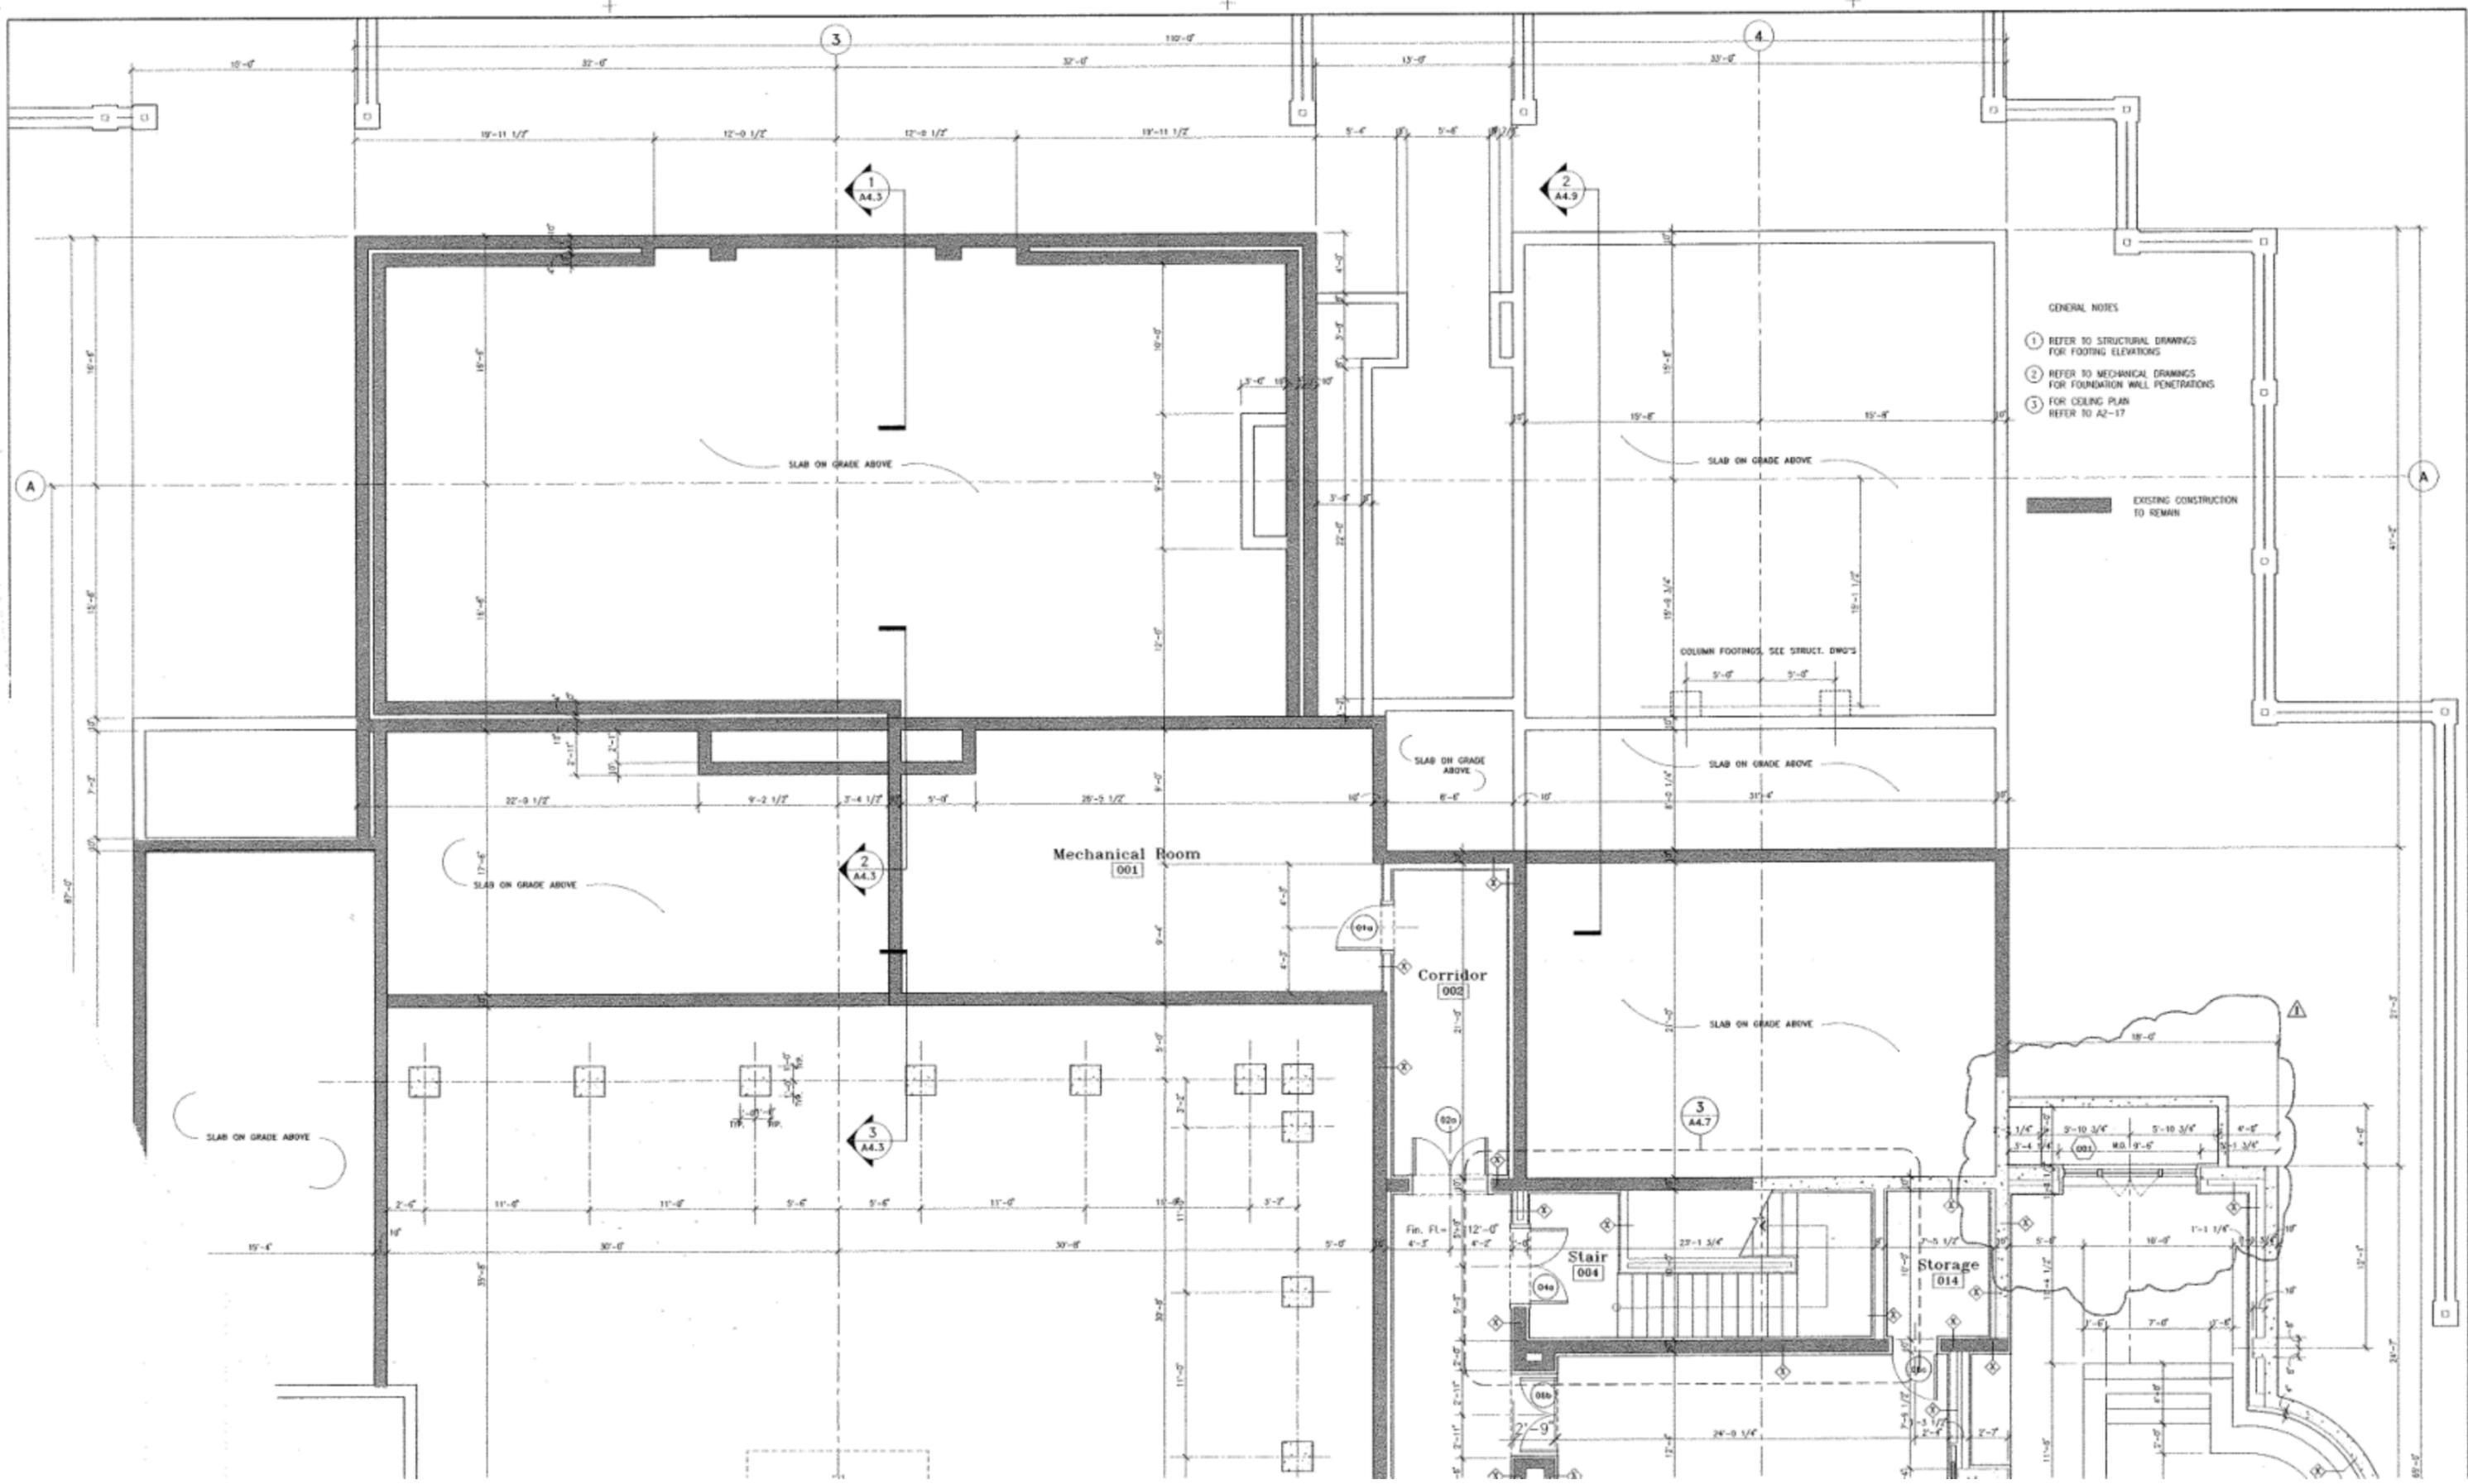

- GENERAL NOTES
- 1 REFER TO STRUCTURAL DRAWINGS FOR FOOTING ELEVATIONS
 - 2 REFER TO MECHANICAL DRAWINGS FOR FOUNDATION WALL PENETRATIONS
 - 3 FOR CEILING PLAN REFER TO A2-17

EXISTING CONSTRUCTION TO REMAIN

COLUMN FOOTINGS, SEE STRUCT. DWG'S