




Main House

Stanley, New Mexico



- Notes:
1. First Floor Finish Floor Elevation = 6710.71' (0'-0") Unless Otherwise Noted
  2. For Ceiling Plan Refer to A2.19
  3. All Dimensions From Centerlines of Openings and Structural Steel to Face of Stud

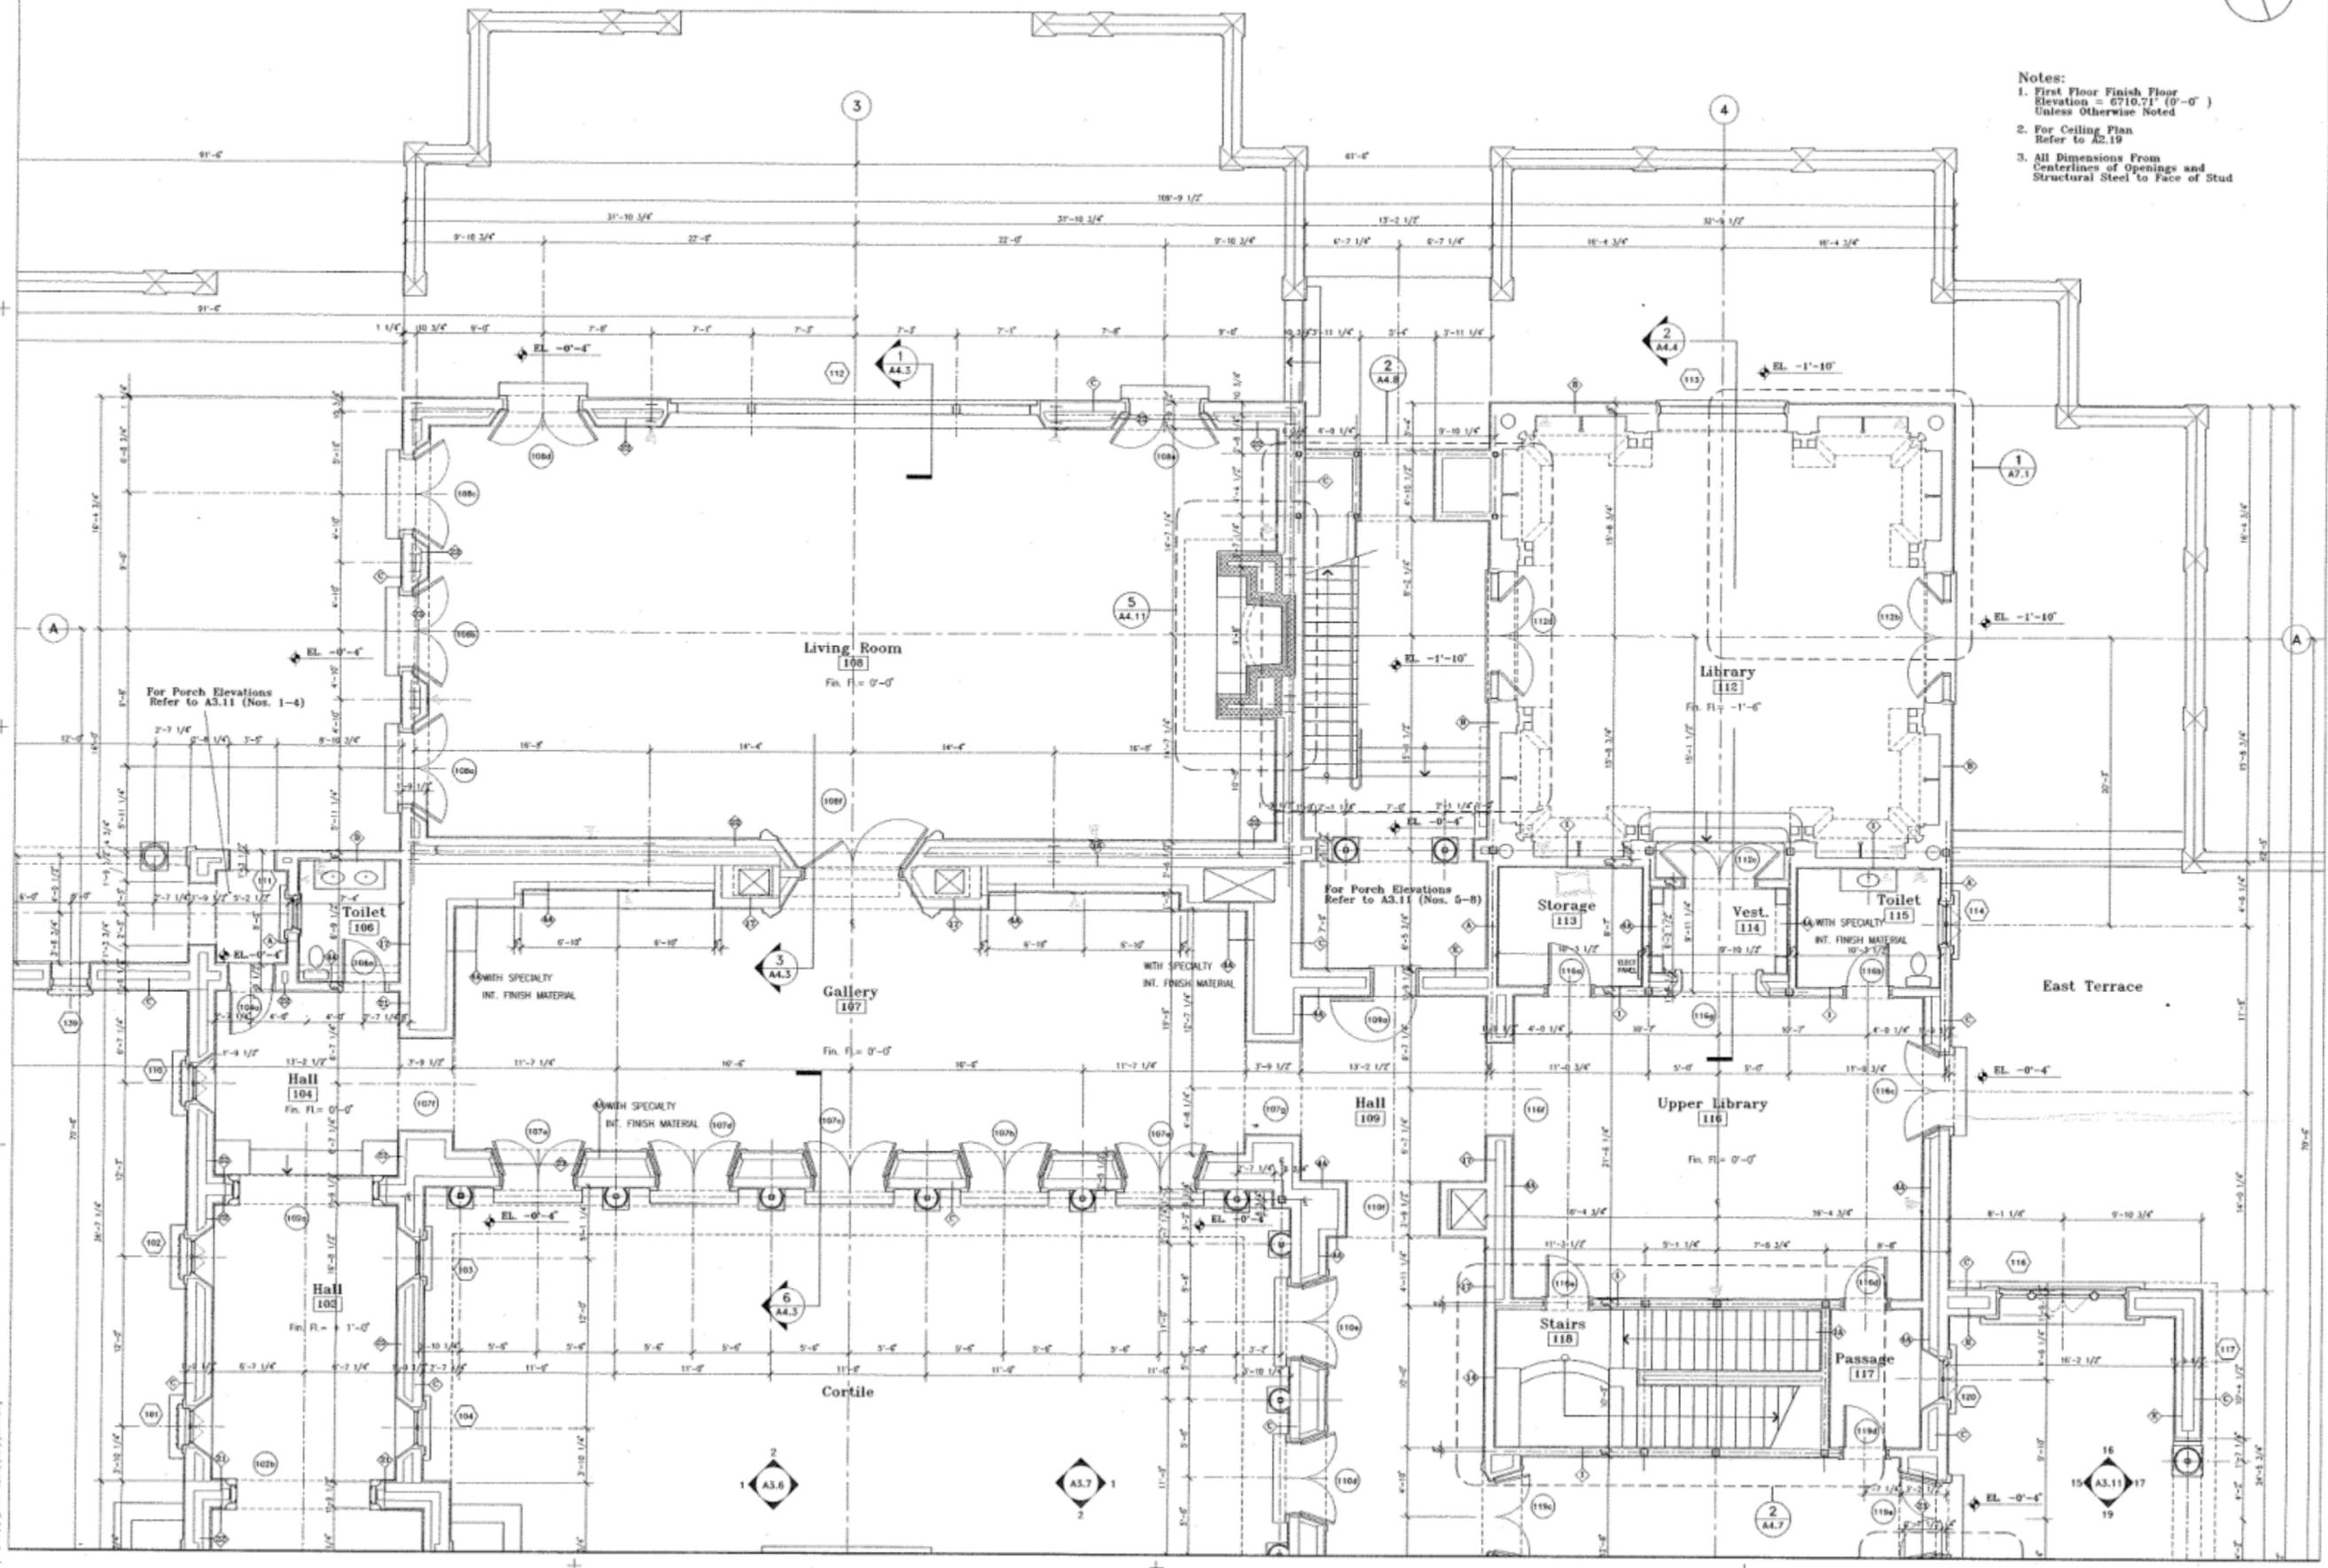

Architects:  
 Cooper, Robertson & Partners  
 311 West 43rd Street  
 New York, New York 10036

Interior Designer:  
 Alberto Pinto  
 61 Quay D'Orsay  
 75007 Paris, France

Structural Engineer:  
 Red Mountain Engineering, Inc.  
 P. O. Box 16115  
 Santa Fe, New Mexico 87506

Mechanical Design/Build:  
 Miller Bonded Inc.  
 4538 McLeod N.E.  
 Albuquerque, New Mexico 87109-2219

Electrical Design/Build:  
 Service Electric Company, Inc.  
 P.O. Box 6006  
 Albuquerque, New Mexico 87197

Landscape Architects:  
 Morrow & Co.  
 210 LaVeta N.E.  
 Albuquerque, New Mexico 87108

Revisions:

17 Oct 97	Interior Package
20 Jan 97	Revised Core and Shell Package
02 June 97	Core and Shell Package
08 May 97	Revision
Foundation, Description and Alteration of Existing Construction / First Floor Slabs	
25 Apr 97	Issued for Construction
No.	Date: Description:

Notes:

Ⓢ Cooper, Robertson & Partners

Drawing Title:  
**Ground Floor A**

Document:  
 Scale: 1/4" = 1'-0"  
 Date: Oct 17, 1997  
 Project No: 99042.00  
 Drawn By: LWS

**A2.7**