


NOTES
PROPOSED
MATERIALITY:
LIGHT OAK

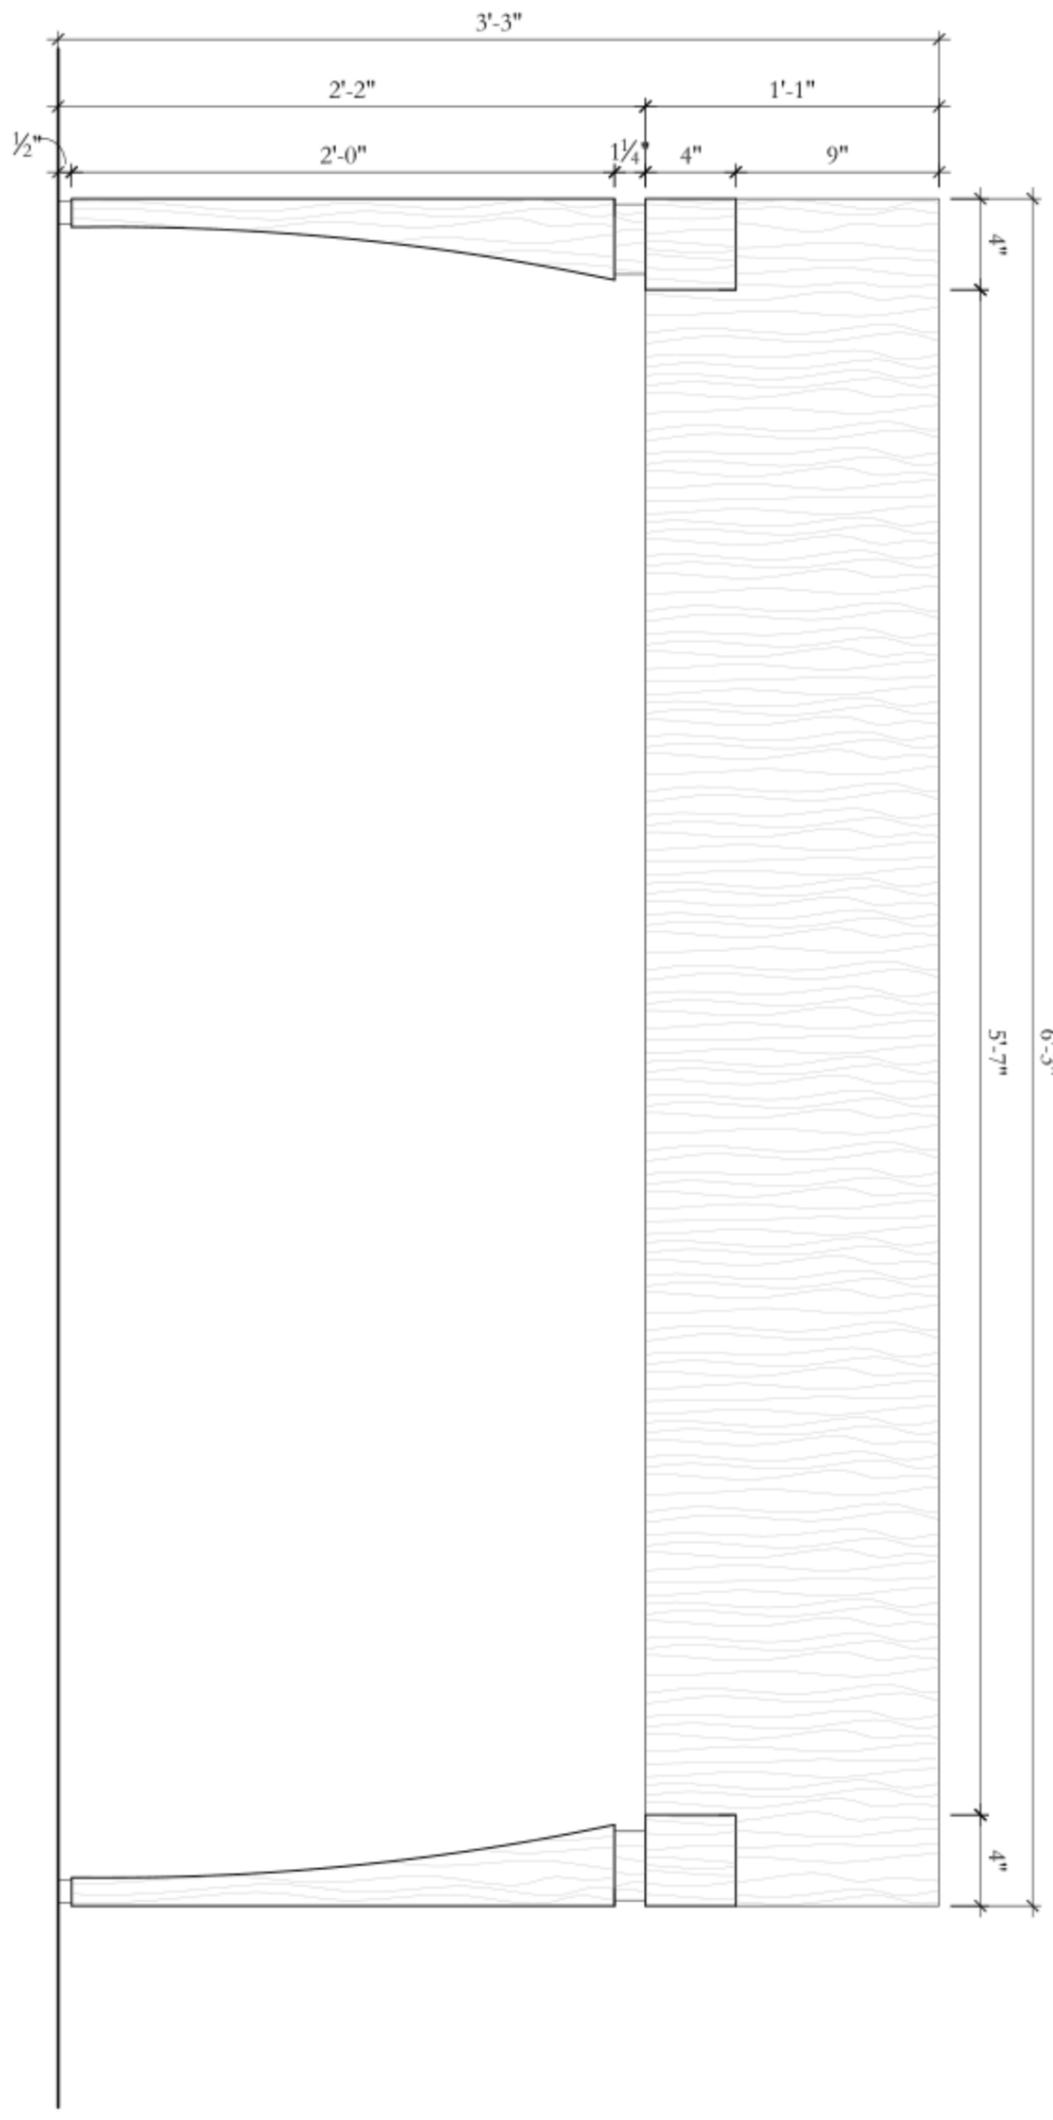

1
1-1/2" = 1'-0"
CUSTOM DESK BACK ELEVATION

Project No. 01001
 Date: MAY 19, 2011
 Scale: AS NOTED



MOLYNEUX
 720 EAST WASHINGTON AVENUE, SUITE 1000, CHICAGO, IL 60611
 TEL: 312.467.0800 FAX: 312.321.6100 info@molyneux.com

THIS DRAWING IS THE PROPERTY OF MOLYNEUX ARCHITECTURE, INC. AND IS NOT TO BE REPRODUCED OR TRANSMITTED IN ANY FORM OR BY ANY MEANS, ELECTRONIC OR MECHANICAL, INCLUDING PHOTOCOPYING, RECORDING, OR BY ANY INFORMATION STORAGE AND RETRIEVAL SYSTEM. ANY UNAUTHORIZED USE OF THIS DRAWING IS STRICTLY PROHIBITED. THE USER OF THIS DRAWING AGREES TO HOLD MOLYNEUX ARCHITECTURE, INC. HARMLESS FROM ANY AND ALL LIABILITY, INCLUDING ATTORNEY'S FEES, ARISING FROM THE USE OF THIS DRAWING. 

Project No. 01001
 Date: MAY 19, 2011
 Scale: AS NOTED
SARAH'S OFFICE
CUSTOM DESK
 01 SK-5