


NOTES
PROPOSED
MATERIALITY:
LIGHT OAK

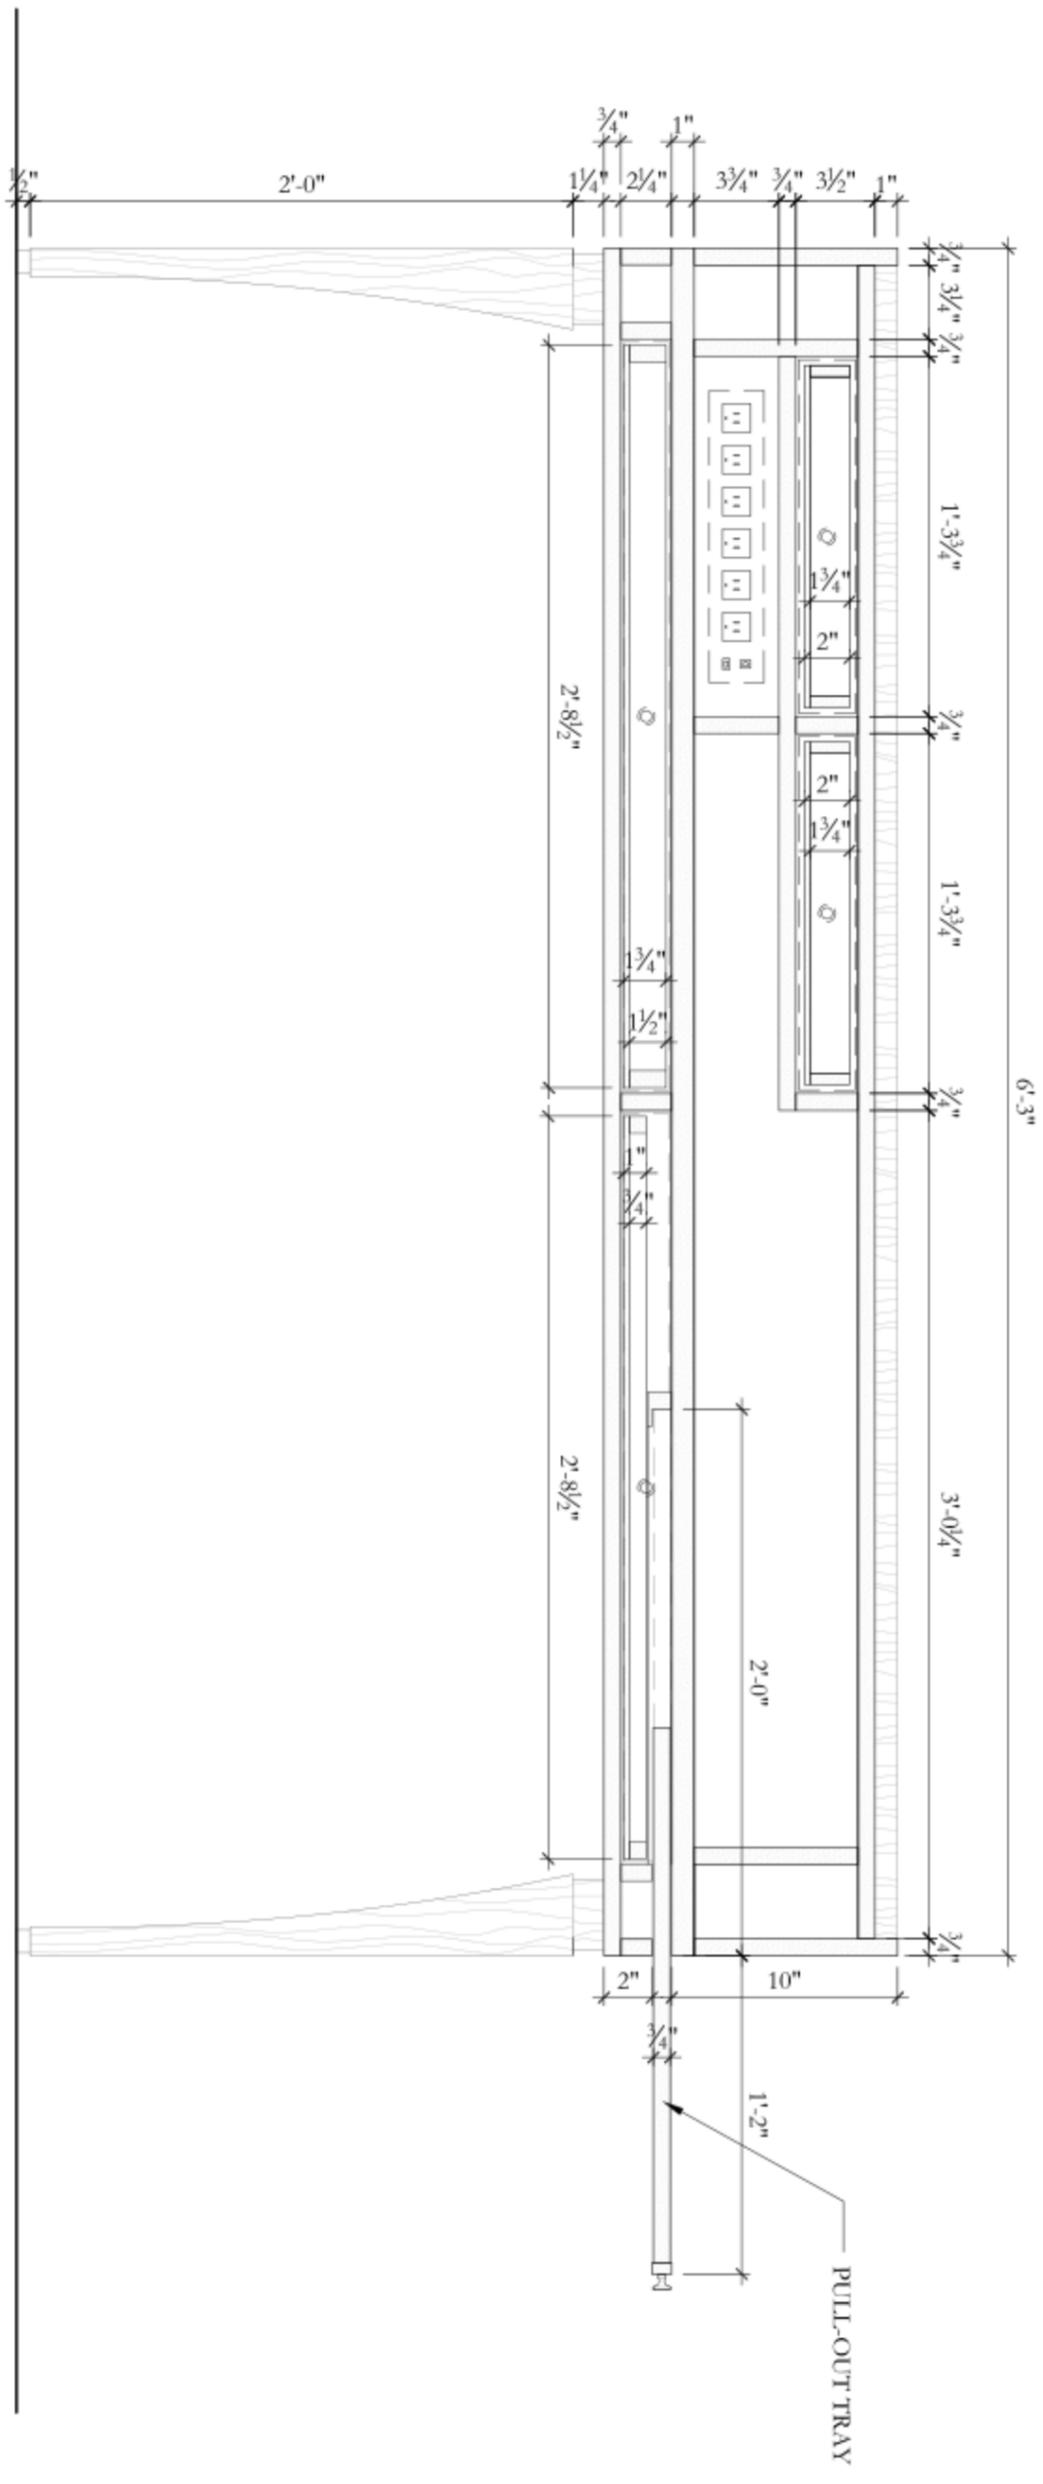

1
CUSTOM DESK LONGITUDINAL SECTION
 1 - 1/2" = 1'-0"



MOLYNEUX
 720 EAST 10TH AVENUE, SUITE 1000, DENVER, CO 80202

LSJ Office Pavilion

Project No. 01001	Scale AS NOTED
Drawn By	Date MAY 19, 2011
Sheet No. 01	Sheet No. SK-8