


Redesign diagram

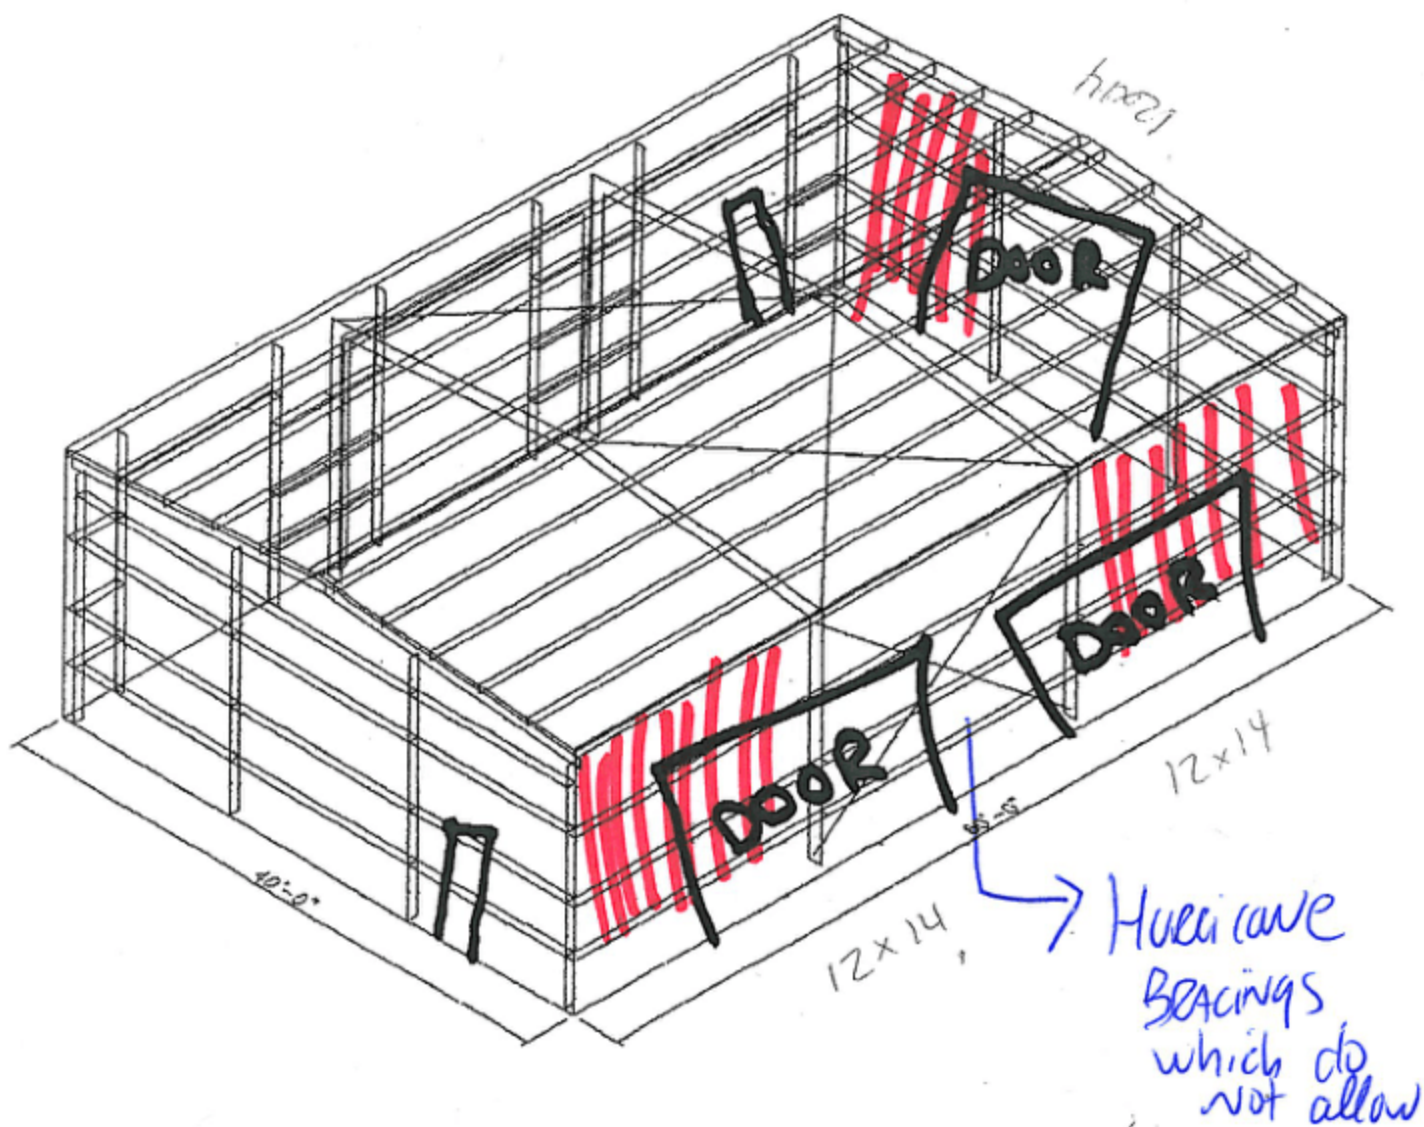

||||| - proposed area for doors

OK 9/25/2012