


LITTLE ST. JAMES  
THE UNITED STATES VIRGIN ISLANDS

# LIBRARY/STUDY EXPANSION

Prepared by: Jaredian Design Group




SCHEMATIC DESIGN SUBMITTAL FOR REVIEW  
February 14, 2014

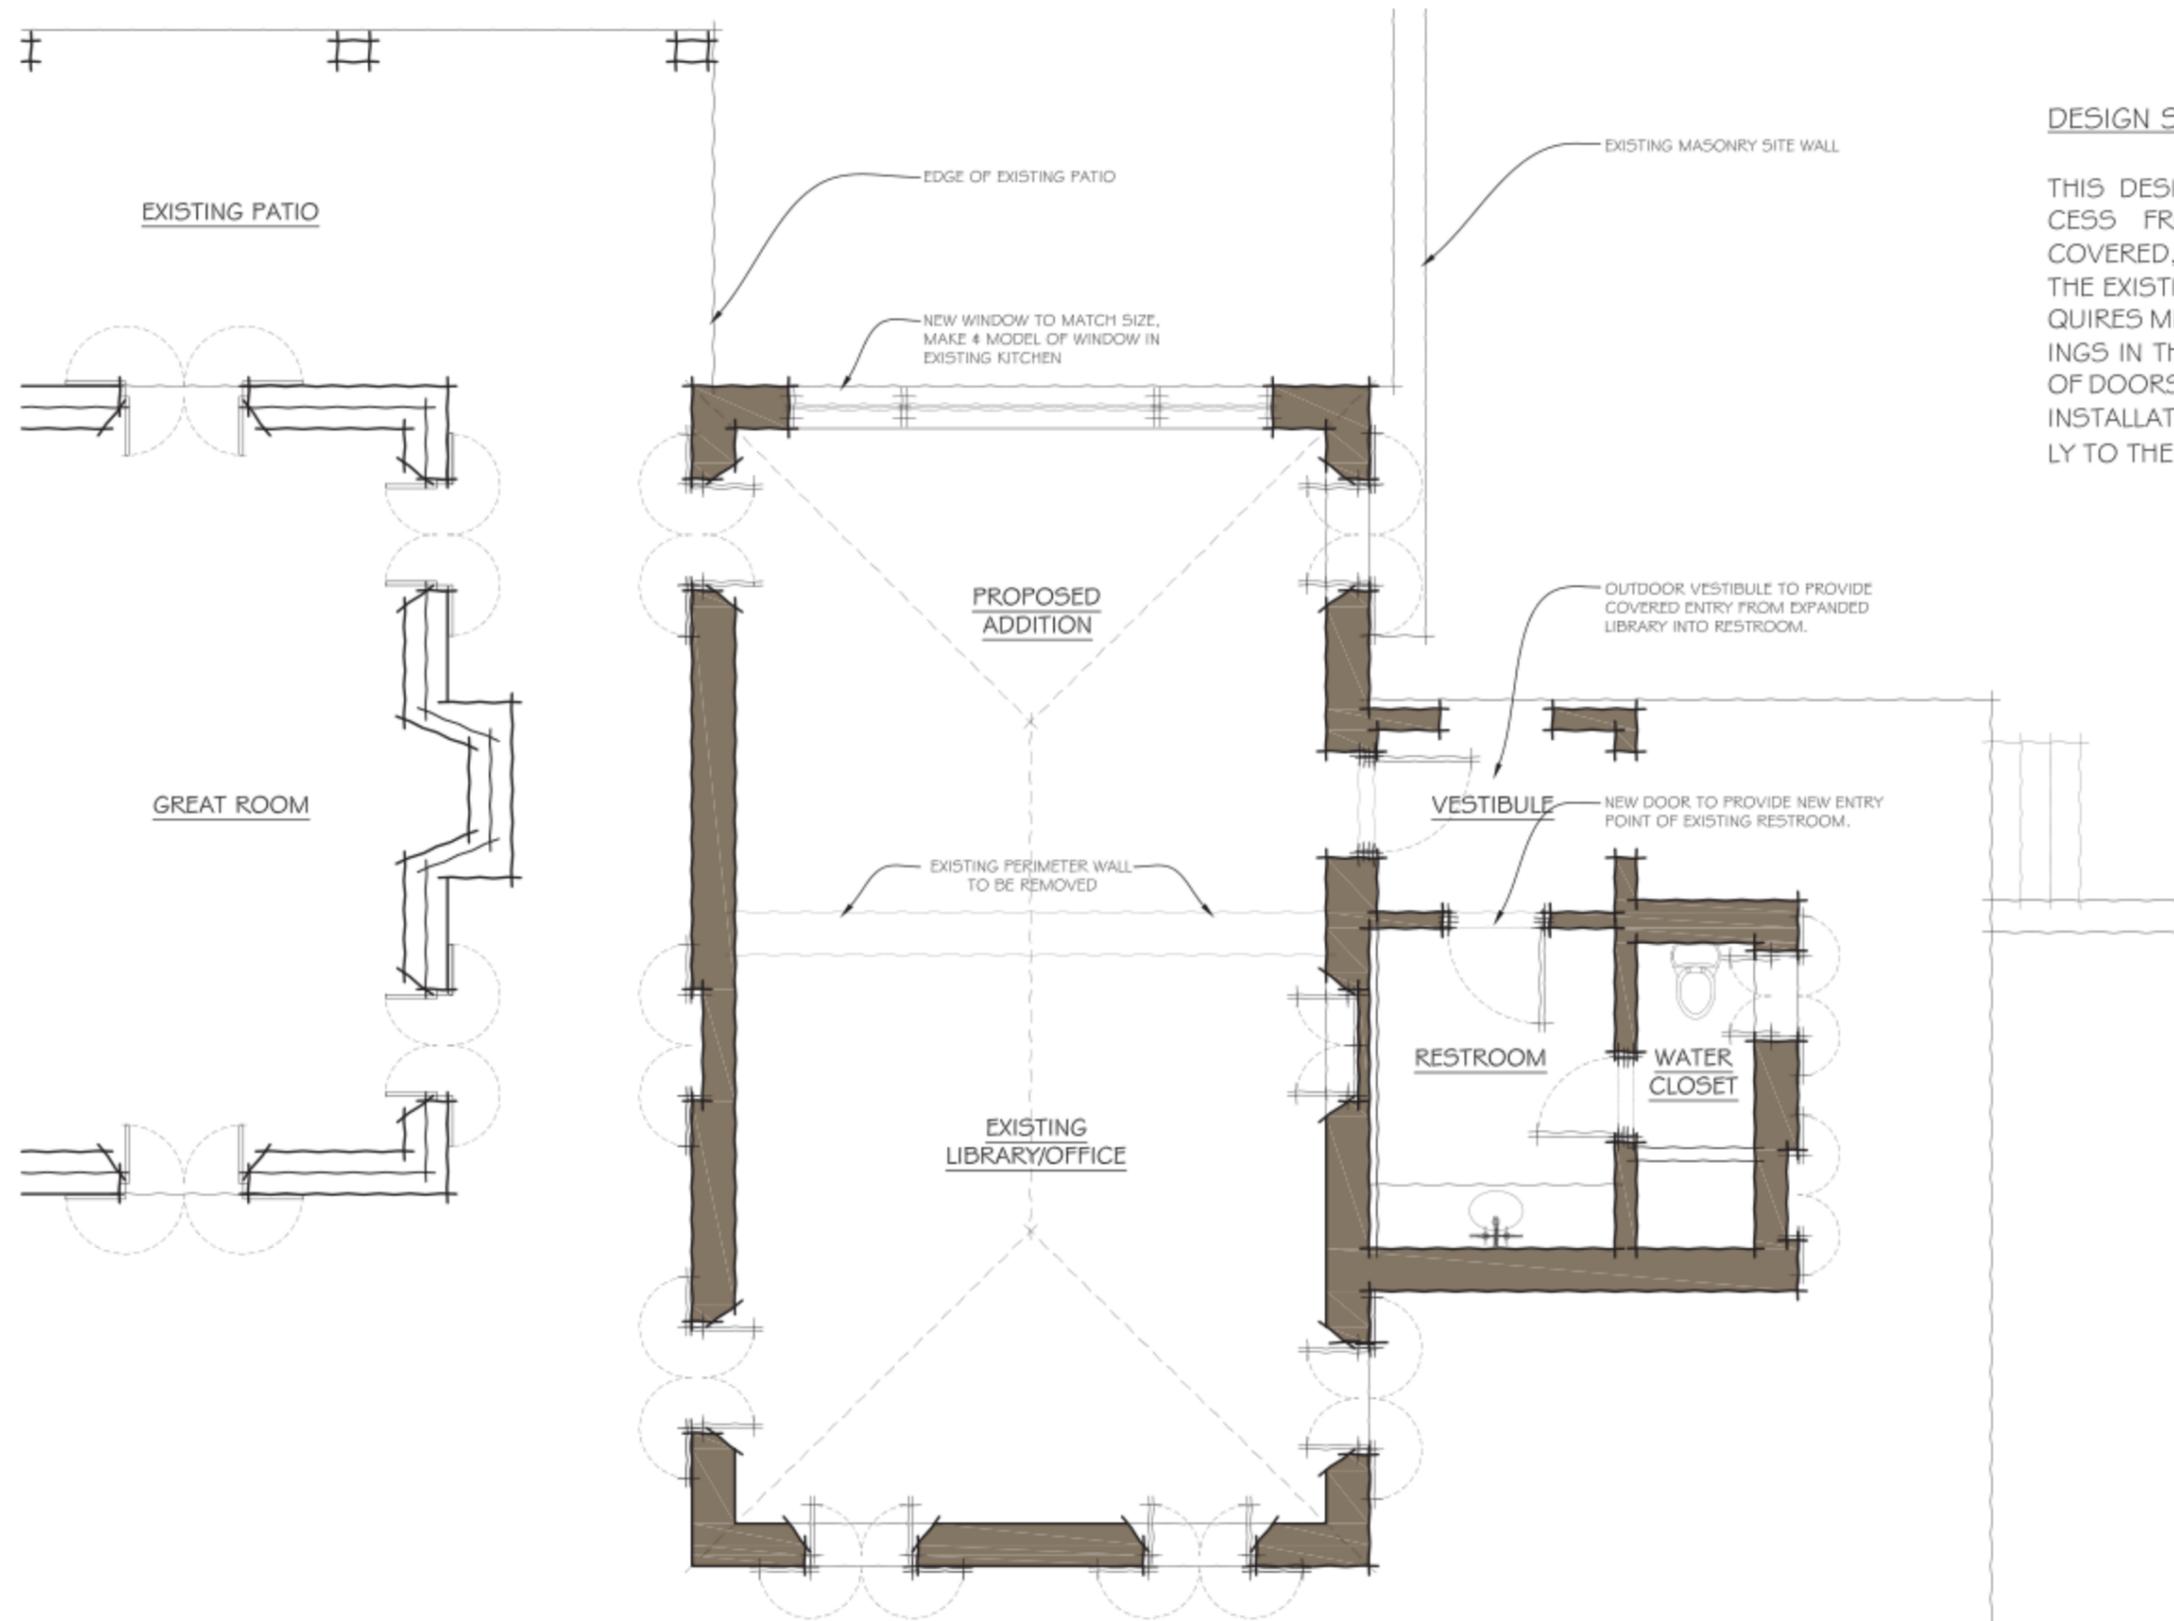

DESIGN SUMMARY:

THIS DESIGN OPTION ALLOWS COVERED ACCESS FROM THE EXPANDED LIBRARY INTO A COVERED, OPEN-AIR VESTIBULE THAT LEADS TO THE EXISTING REST ROOM. THIS CONCEPT REQUIRES MINIMAL RE-CONFIGURATION OF OPENINGS IN THE IN EXISTING VESTIBULE: REMOVAL OF DOORS TO OPEN UP THE VESTIBULE AND THE INSTALLATION OF A DOOR THAT LEADS DIRECTLY TO THE LAVATORY AREA IN THE RESTROOM.

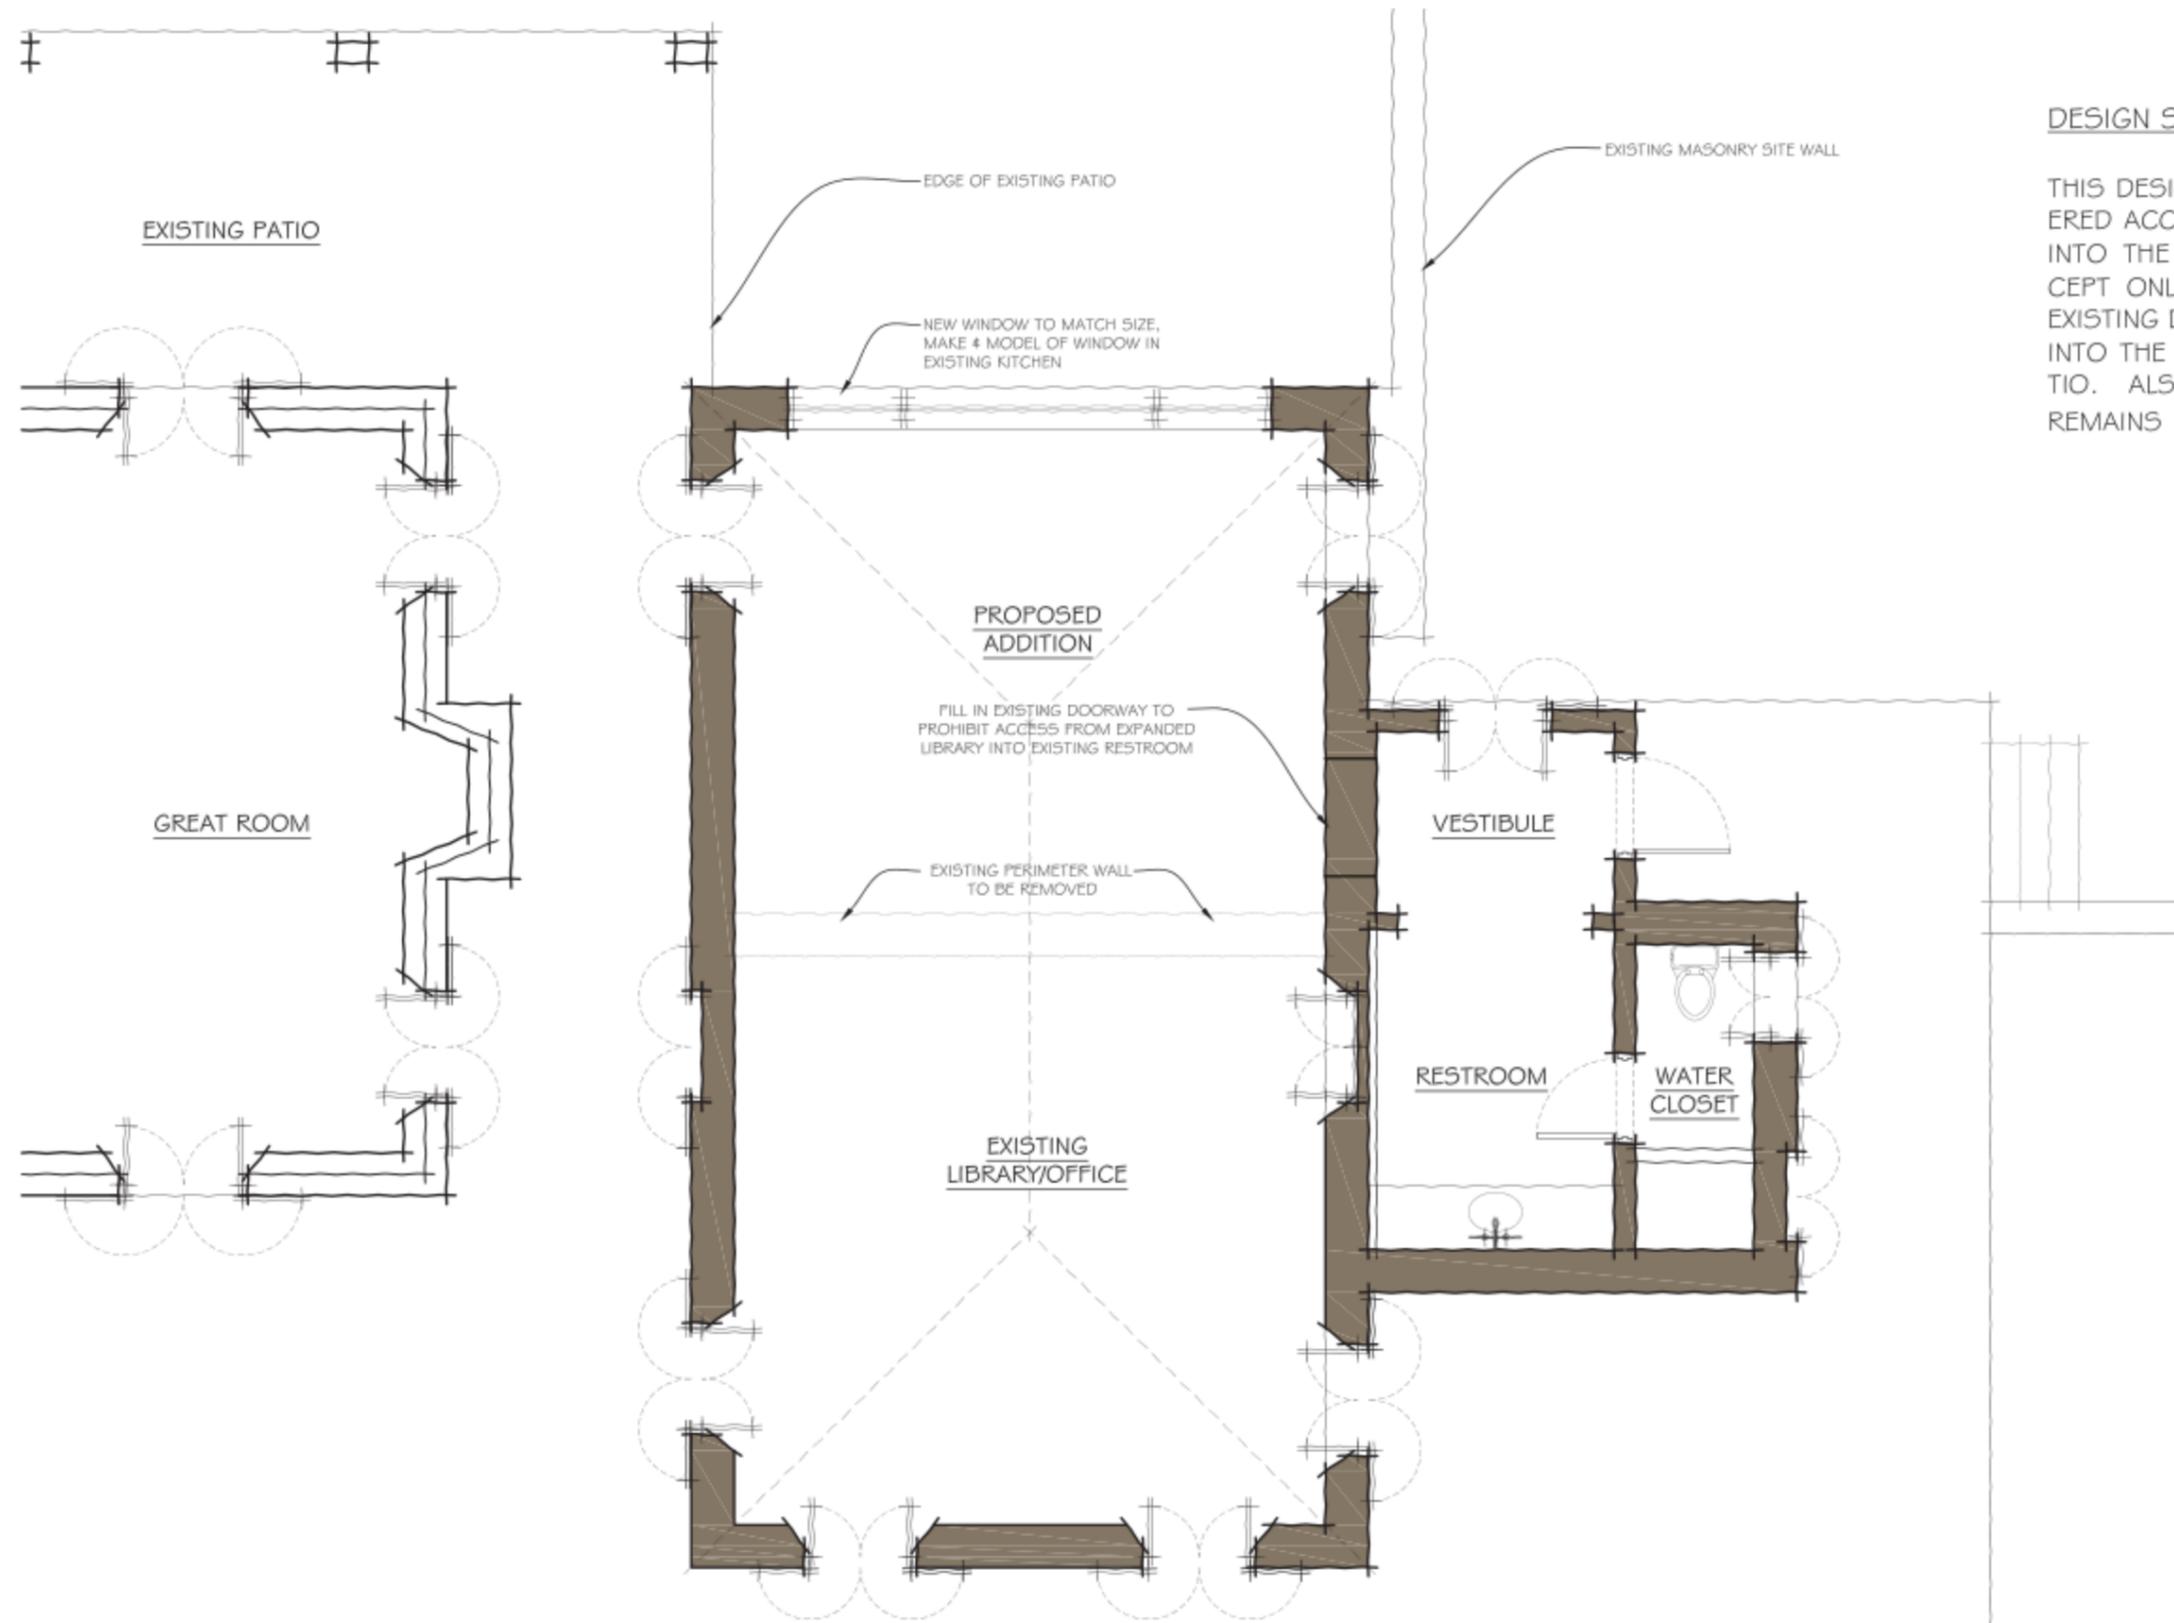

DESIGN SUMMARY:

THIS DESIGN OPTION **DOES NOT ALLOW** COVERED ACCESS FROM THE EXPANDED LIBRARY INTO THE EXISTING RESTROOM. THIS CONCEPT ONLY REQUIRES THE REMOVAL OF AN EXISTING DOOR THAT NOW PROVIDES ACCESS INTO THE VESTIBULE FROM THE EXISTING PATIO. ALSO IN THIS OPTION, THE VESTIBULE REMAINS IN TACT, AS AN ENCLOSED SPACE.