



EXAMPLES
HOWLS THAT
ENSION OF
ULD BE
X IT"

SINK BY GEN. CONTR.
STONE TOPS BY OTHERS

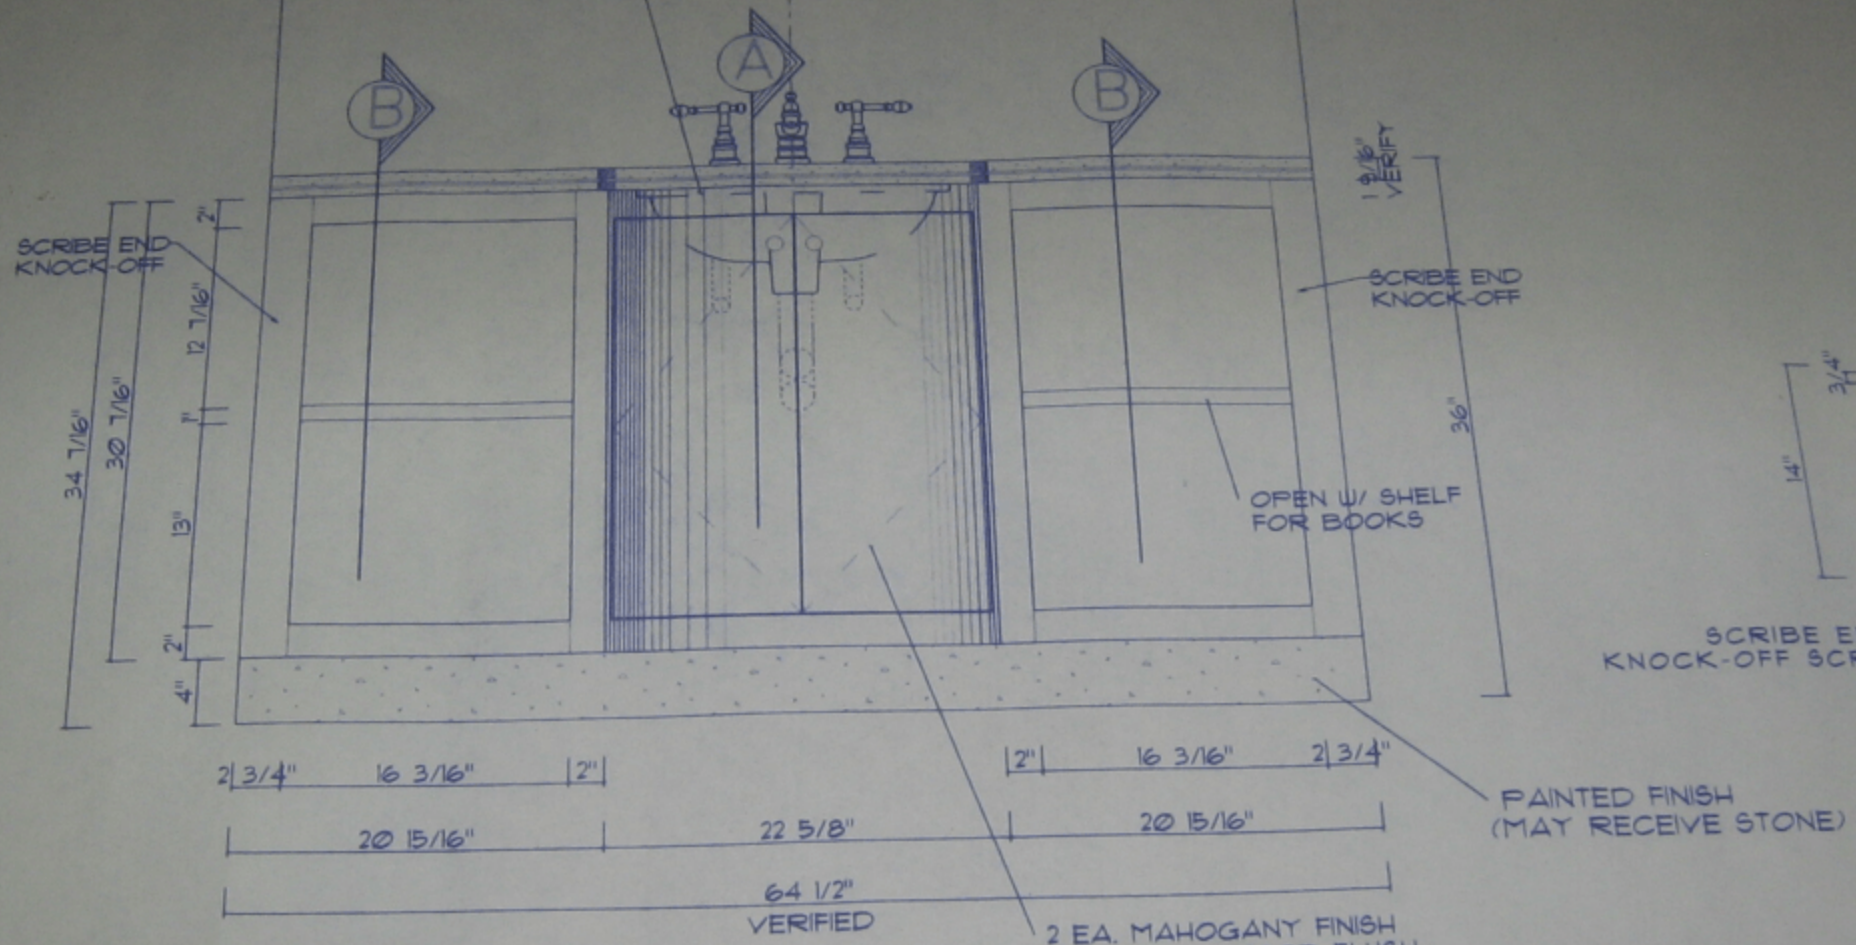

1 ELEVATION
SCALE 1 1/2" = 1'

STONE TOP DRAWN AS 2 LAYERS OF 2 CM.

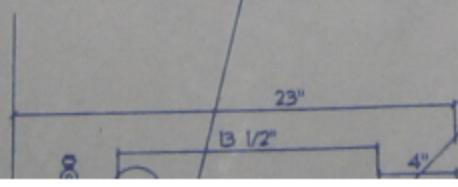

HOLD TOP OF CABINET DOWN 1/2" FOR RIM OF SINK. SHIM FOR STONE SUPPORT