


New 50" LED Display

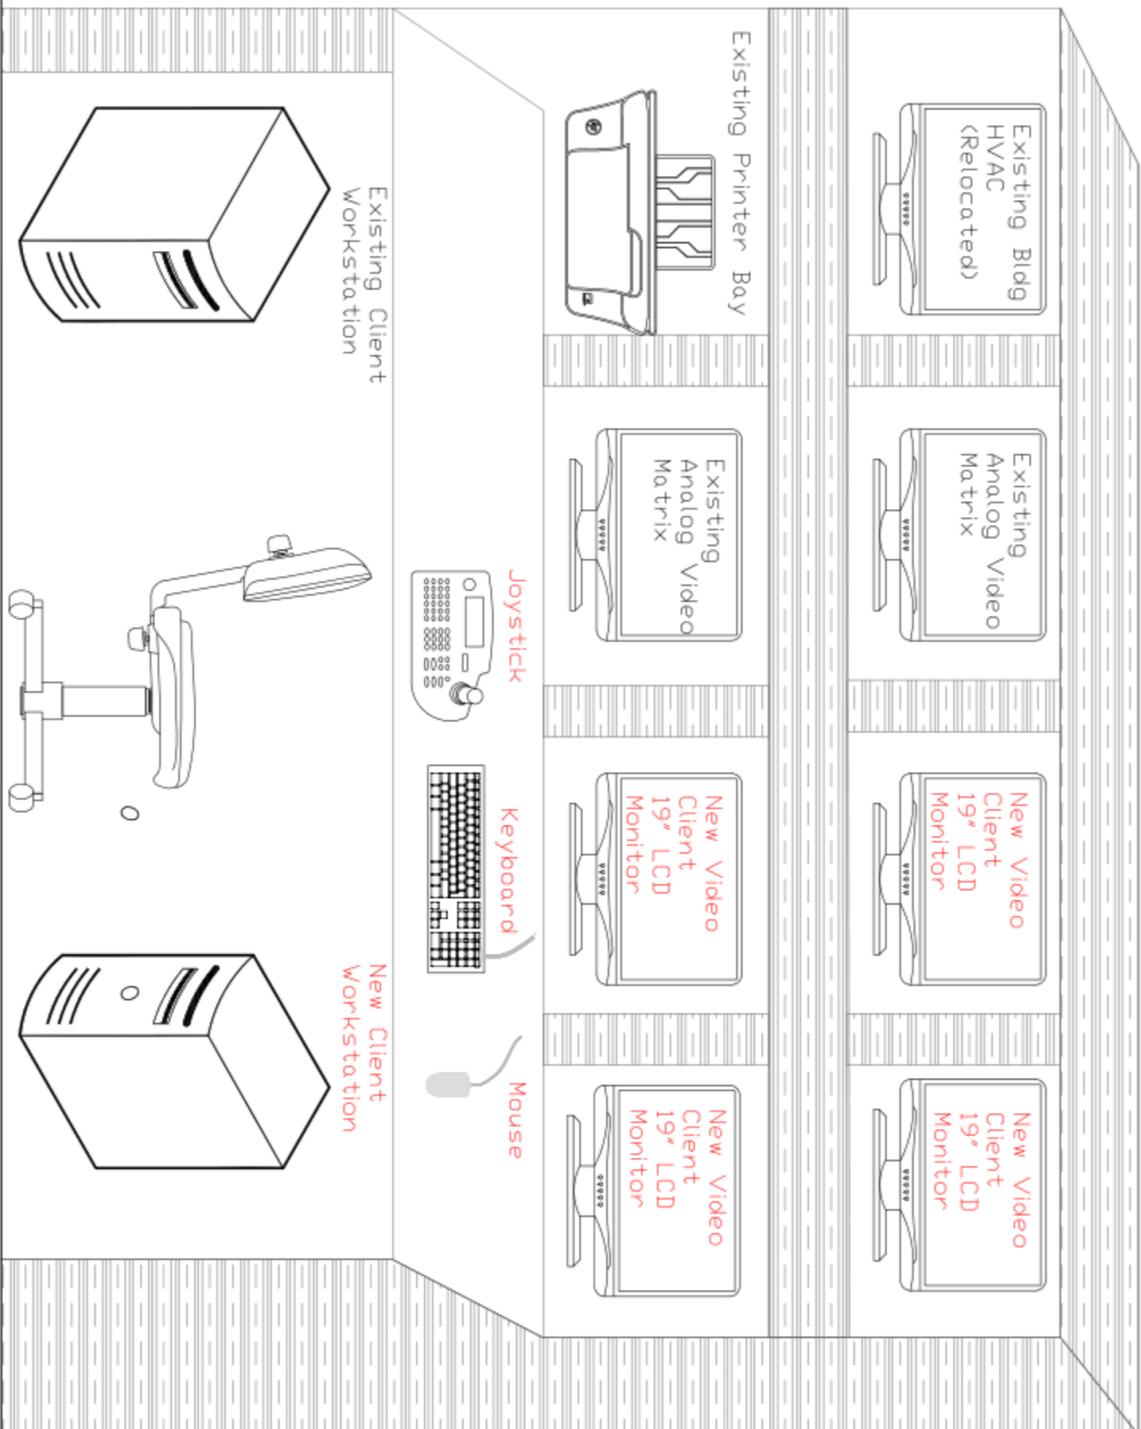

REV	DATE	DESCRIPTION

NOTES:

NES LLC - SECURITY CONSOLE
 REVISION CONCEPTIAL DRAWING
 NEW YORK, NY 10021



Security 101
 Protecting People, Property & Profits

FATMINTON, NEW JERSEY 07724

DRAWING TITLE	
NES LLC SECURITY CONSOLE CONCEPTIONAL DRAWING	
DRAWN BY	JK
SCALE	1/1
PROJECT NO.	AT
DATE	8/20/15
SCALE	N.T.S.
SHEET NO.	1 OF 1
JOB NO.	

DRAWING NO.
SEC-100