



J00000091P00001966U00041334-FSD

EPSTEIN P1_20250310

1B005

BLUEPRINTS 004

20250311-203723

Prep: _____

Scan: _____

IDS: _____

Reassemble: _____

Issue:

Briefly describe the issue.

no

Correction(s):

LRCS instructions for correcting issue.

Employee

Initial & Date:

LRCS

Initial & Date:

31E-NY-3027571

TBD

JEFFERY EPSTEIN

9 East 71st Street

New York, New York 10021


Found By: [REDACTED] Item# 1

Room/Location: ROOM A


Description: SET OF BLUEPRINTS FOR RESIDENCE

9 EAST 71st STREET NY, NY


POWDER ROOMS

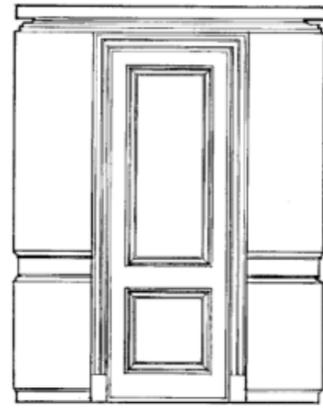


1 EAST ELEVATION

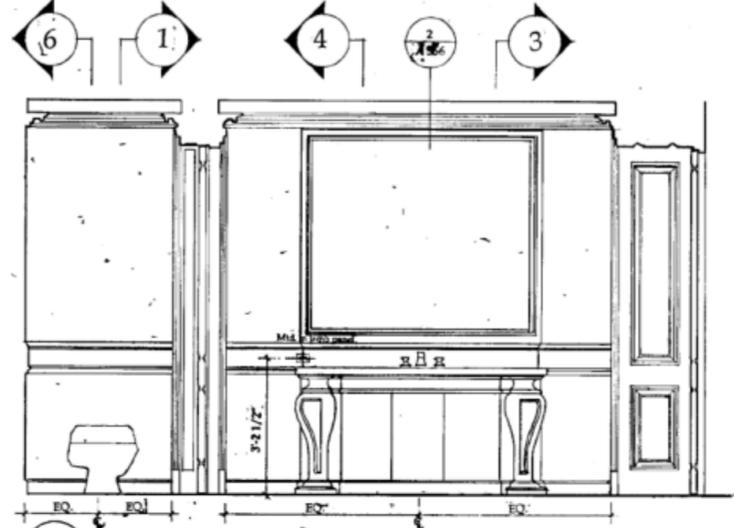


2 NORTH/SOUTH ELEVATION

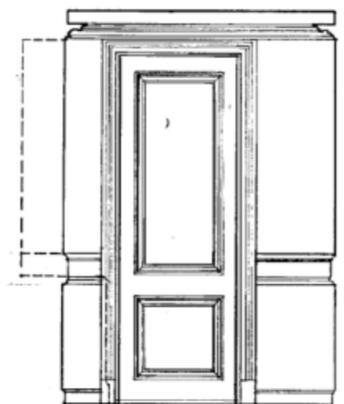


3 EAST ELEVATION

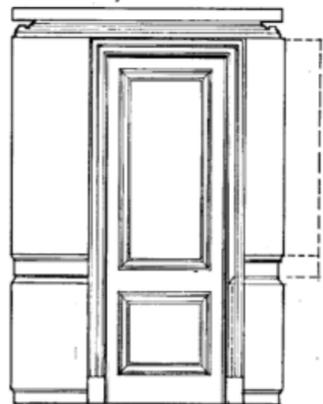

4 WEST ELEVATION

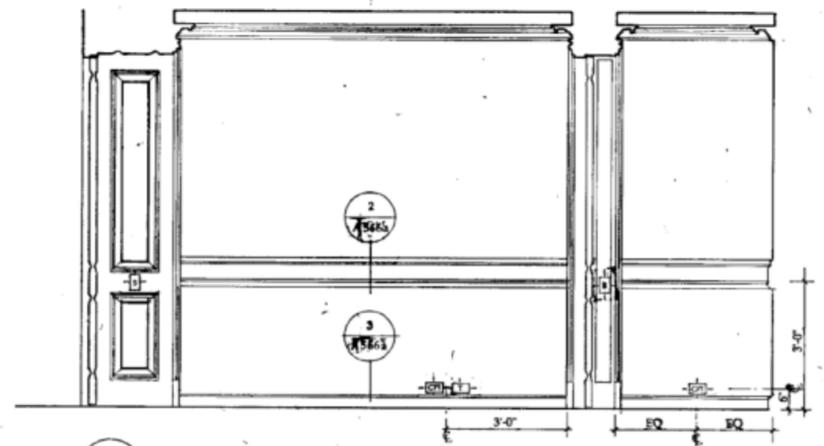

5 NORTH/SOUTH ELEVATION

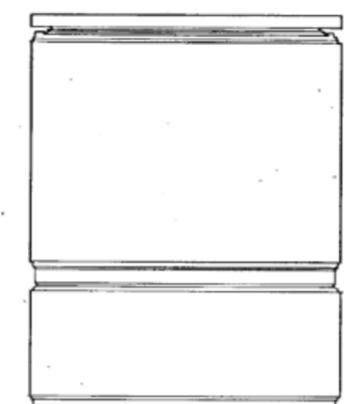

6 WEST ELEVATION

9 E 71
NEW YORK

The Office of
THIERRY W. DESPONT
New York, N.Y.
10013


MECHANICAL ENGINEERS

John L. Altieri
Consulting Engineers
New York, N.Y.

STRUCTURAL ENGINEERS

New York, N.Y. 10001

NO.	DATE	REVISIONS
△	REVISIONS 2-1-91	
△	REVISIONS 8-6-91	

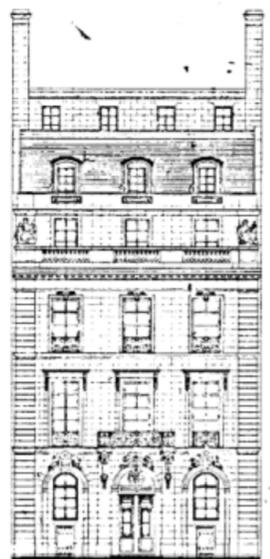

POWDER ROOMS
2-06, 2-10

DATE December 1, 1990

SCALE 1/2" = 1'-0"

DRAWING A-269

The Office of
THIERRY W. DESPONT
 New York, N.Y.
 10013



MECHANICAL ENGINEERS

John L. Altieri
 Consulting Engineers
 Norwalk, CT 06851

STRUCTURAL ENGINEERS

One Arup & Partners
 New York, NY 10001

NO.	DATE	REVISIONS
04/12/90		Elevator Bulletin No. 2
06/18/90		Elevator Bulletin No. 3
▲	May 7, 1991	
▲	5/15/91	Revisions
▲	JUNE 26, 1991	
▲	SEPTEMBER 8, 1991	
▲	NOVEMBER 19, 1991	

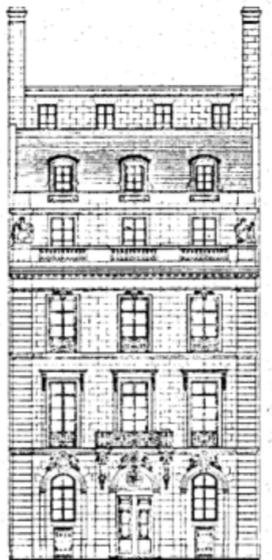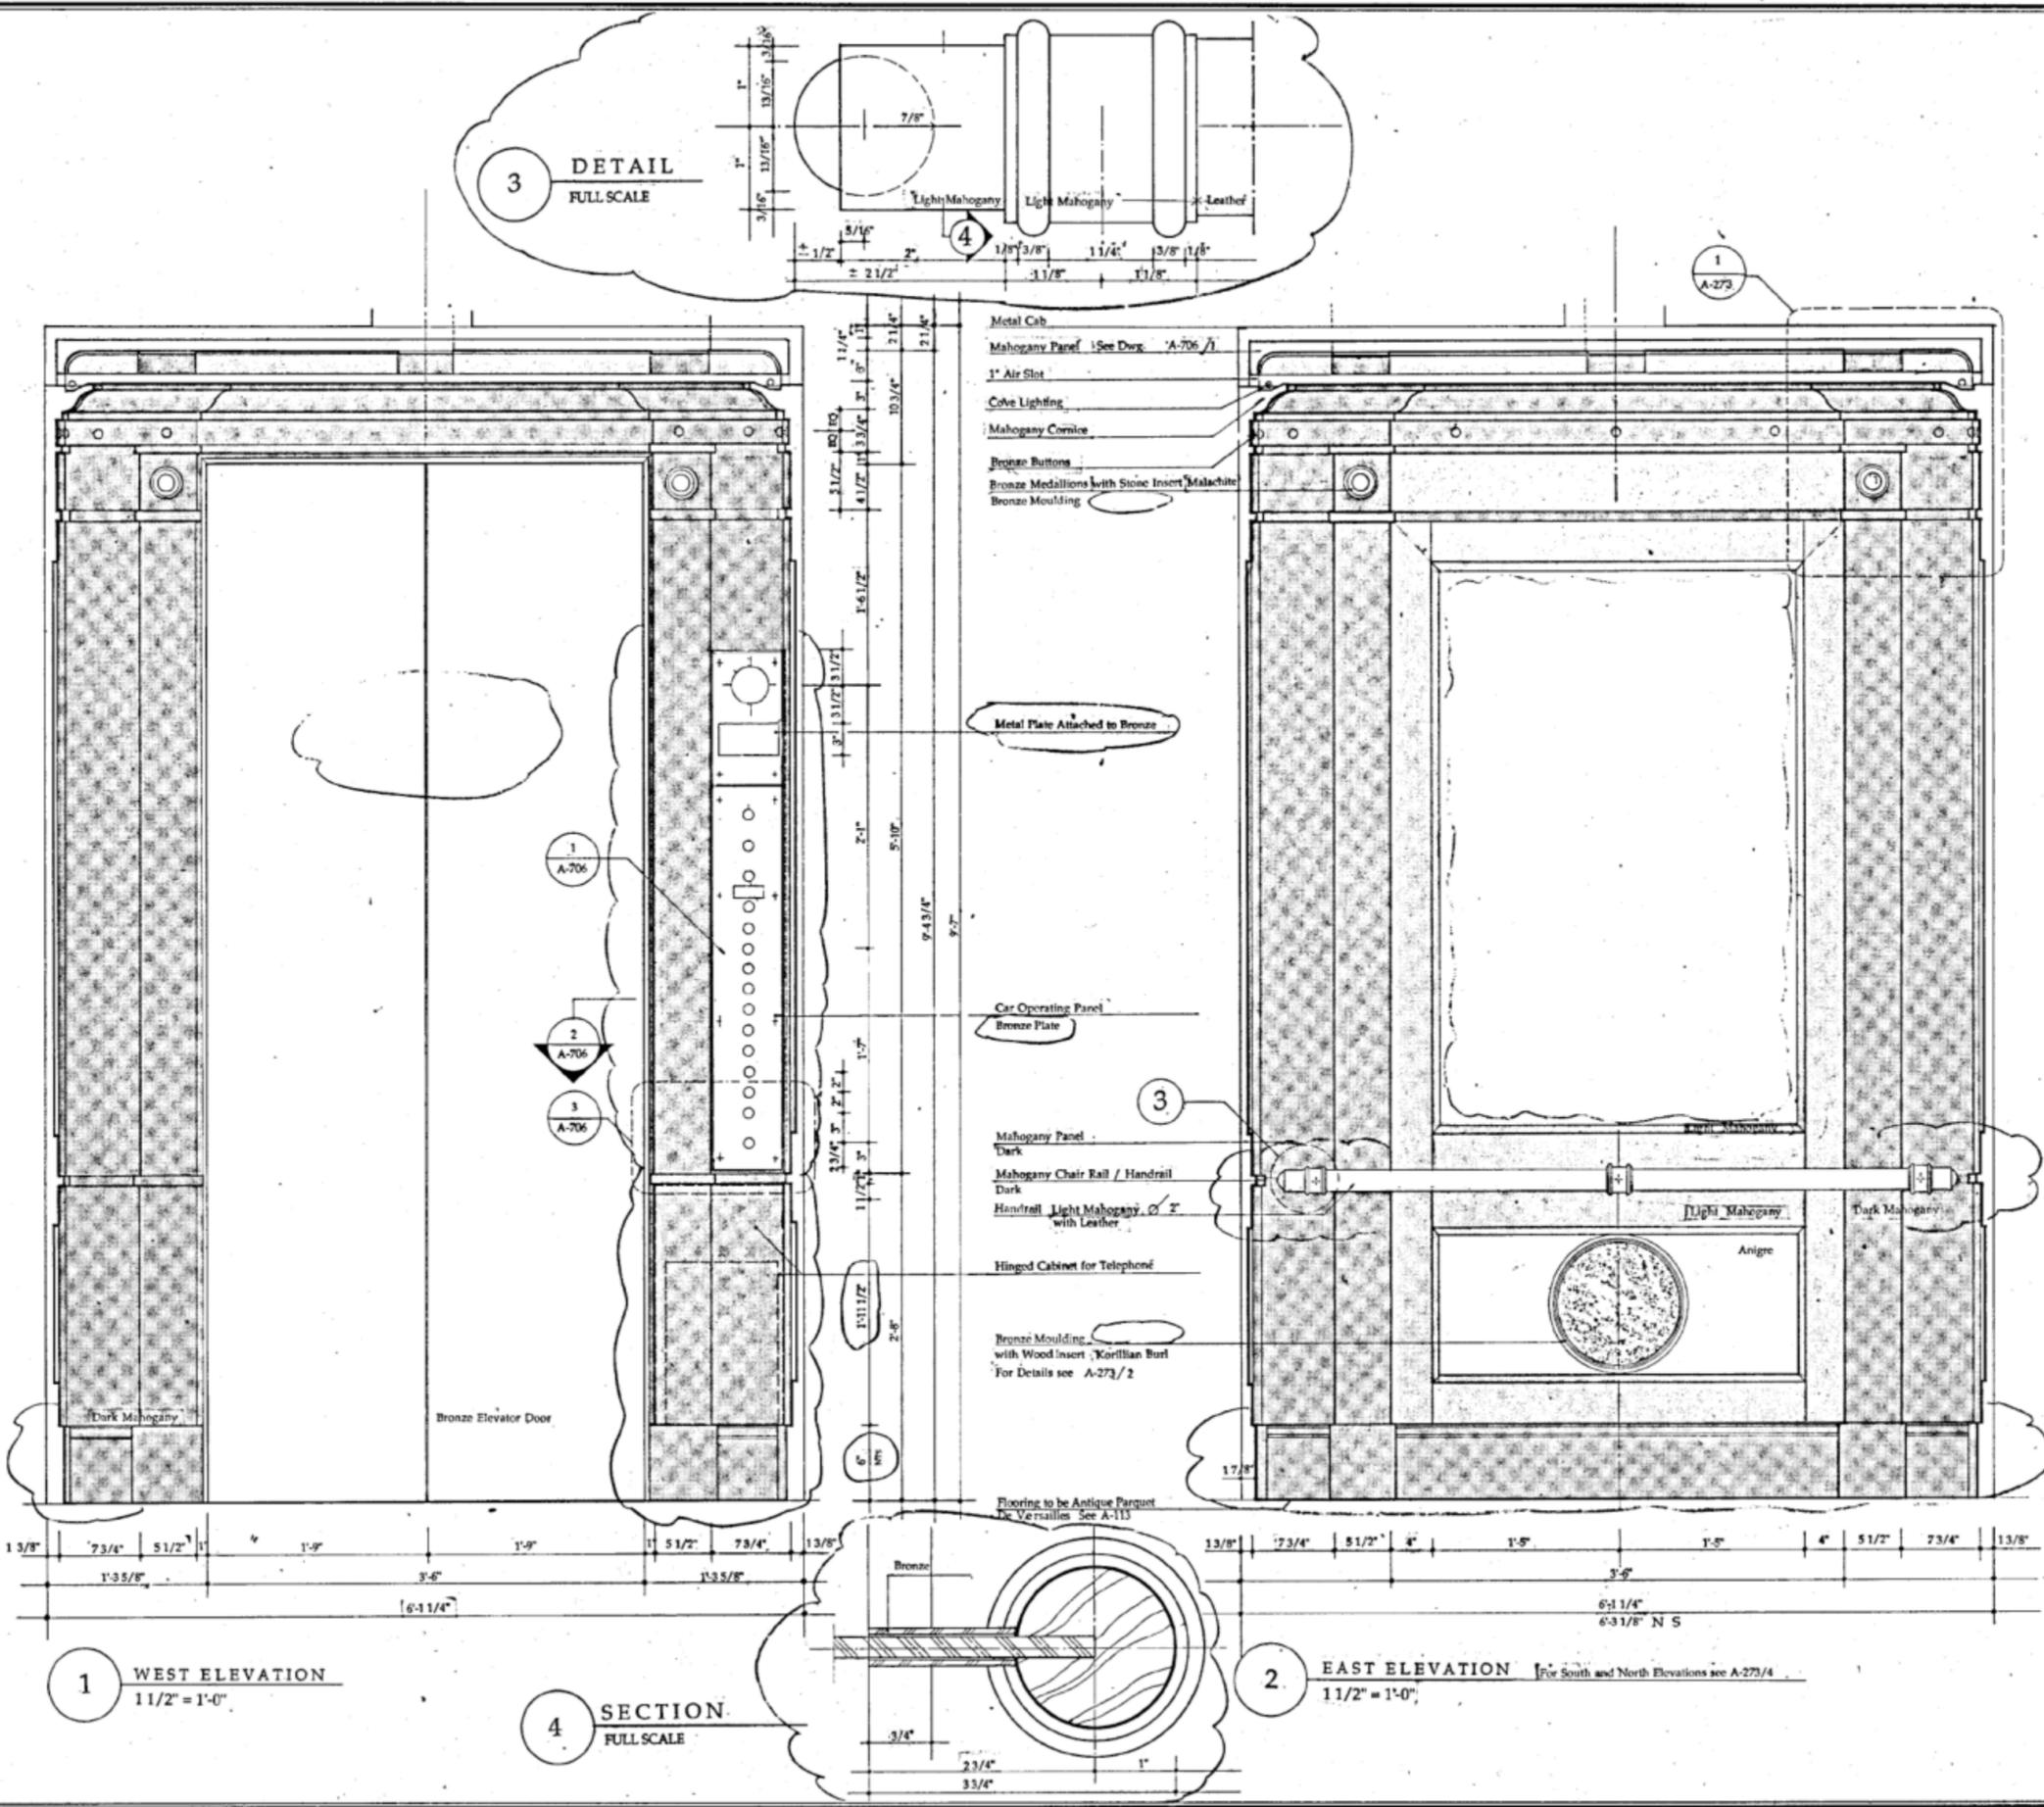


ELEVATOR CAR ELEVATIONS

DATE


SCALE: 1 1/2" = 1'-0"

DRAWING **A-270**


POWDER ROOMS

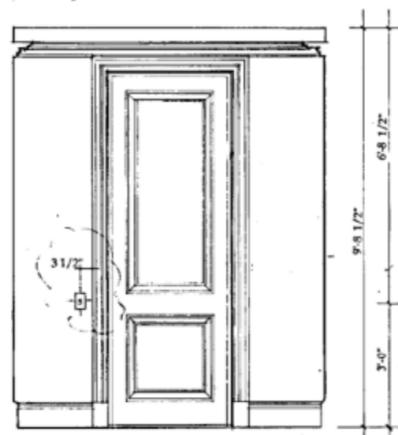


1 EAST ELEVATION 1-24
1-27 SIMILAR

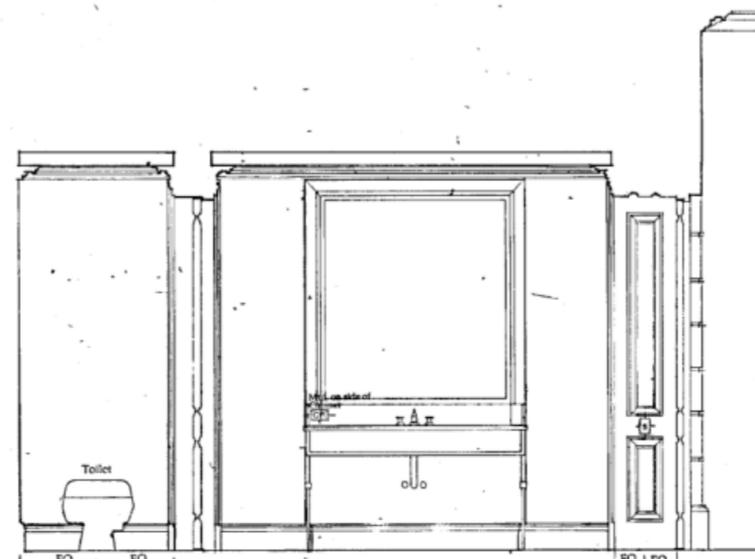


2 NORTH ELEVATION 1-24, 1-23
1-26, 1-27 SIMILAR

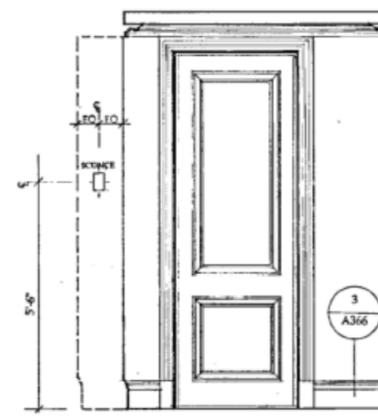


3 EAST ELEVATION 1-23
1-20 SIMILAR

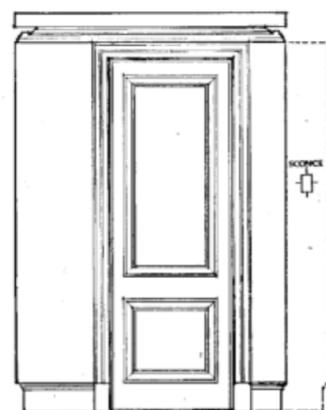

4 WEST ELEVATION 1-23
1-20 SIMILAR

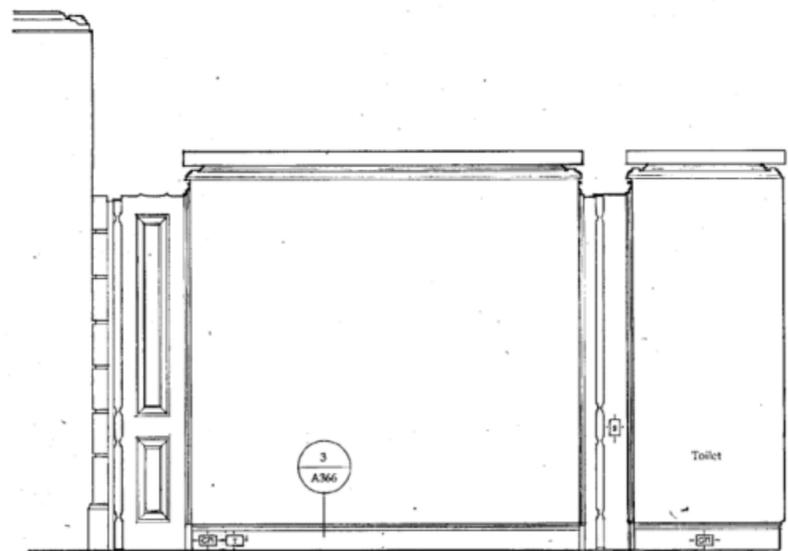

5 SOUTH ELEVATION 1-23, 1-24
1-26, 1-27 SIMILAR

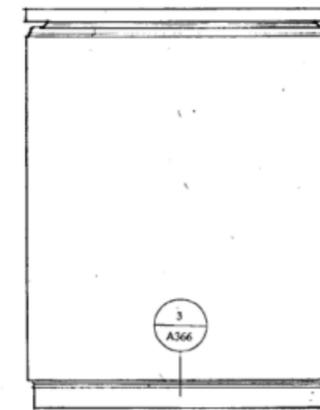

6 WEST ELEVATION 1-24
1-27 SIMILAR

9 E 71
NEW YORK

The Office of
THIERRY W. DESPONT
New York, N.Y.
10013


MECHANICAL ENGINEERS

John L. Abieri
Consulting Engineers

STRUCTURAL ENGINEERS

One Arup & Partners
New York, NY 10001

NO.	DATE	REVISIONS
	January 5, 1990	
1	Revisions July 24, 1990	
2	Revisions December 1, 1990	
MILLWORK PACKAGE		
SHEET 47		
3	REVISIONS 1-8-91	
4	REVISIONS 1-22-91	
5	REVISIONS 6-10-91	

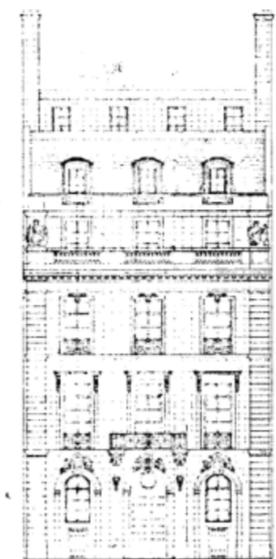

POWDER ROOMS
1-23, 1-24
DATE: APRIL 20, 1989

SCALE 1/2" = 1'-0"

DRAWING
A-271

The Office of
THIERRY W. DESPONT
New York, N.Y.
10013

MECHANICAL ENGINEERS

John L. Altieri
Consulting Engineers
Norwalk, CT. 06851


STRUCTURAL ENGINEERS

Ove Arup & Partners
New York, NY. 10001


NO.	DATE	REVISIONS
	April 15, 1990	
▲	Revisions July 24, 1990	
▲	PLASTER PACKAGE NOV. 19, 1990	
▲	Revisions December 1, 1990	
	MILLWORK PACKAGE	
	SHEET 48	
▲	REVISIONS 1-2-91	
▲	REVISION 5.15-92	

VESTIBULE

EL. 18'-0"
Underside of Ceiling

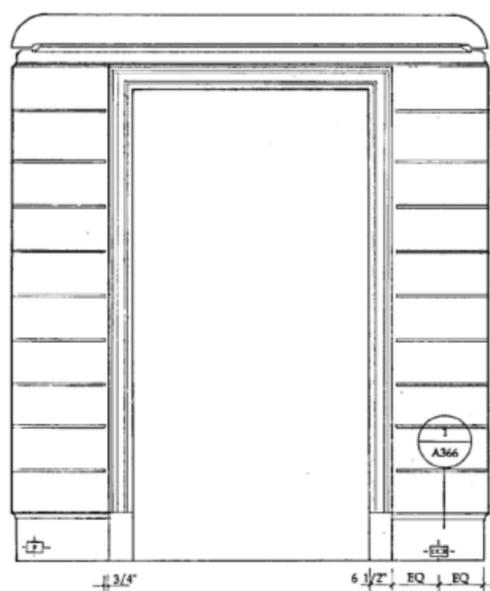


NORTH ELEVATION

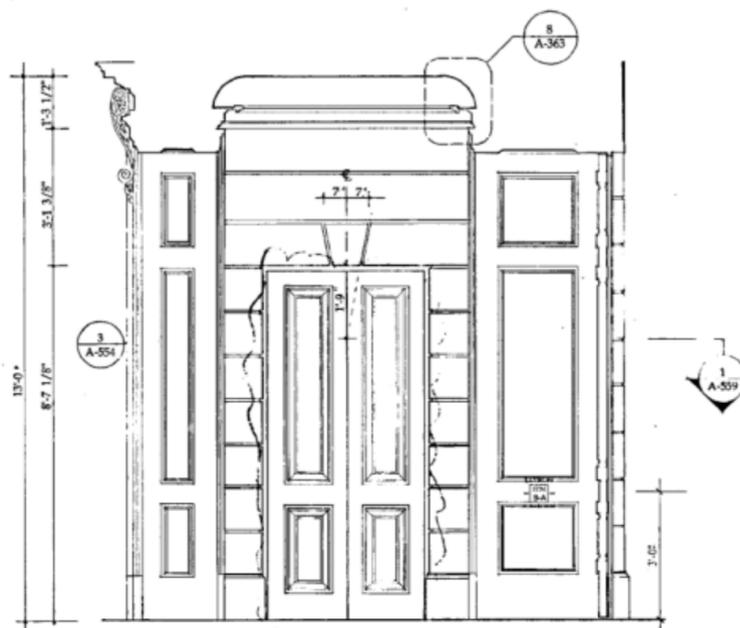


EAST ELEVATION

EL. 5'-0" - Ground Floor
Top of Finish Floor

EL. 18'-0"
Underside of Ceiling

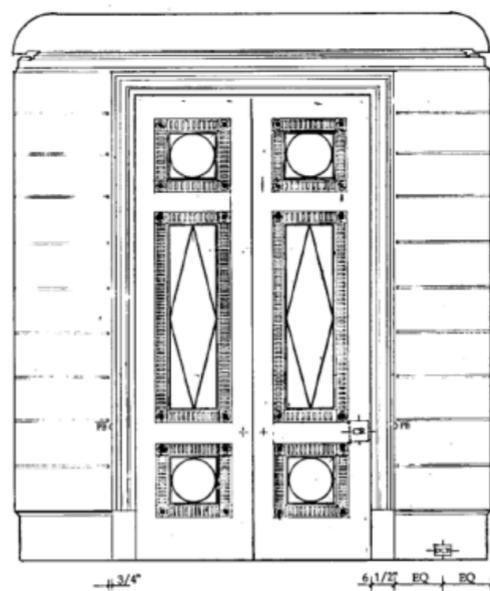

SOUTH ELEVATION

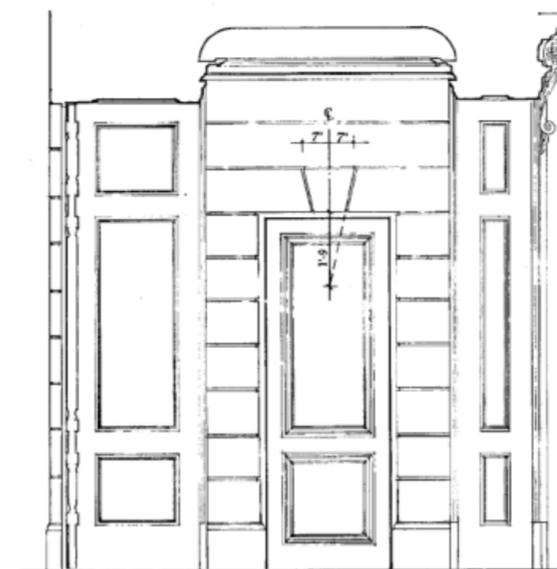

WEST ELEVATION

EL. 5'-0" - Ground Floor
Top of Finish Floor



GROUND FLOOR VESTIBULE 1-31


DATE JANUARY 15, 1990

SCALE 1/2" = 1'-0"

DRAWING
A-275


VESTIBULE

EL. 18'-0"
Underside of Ceiling

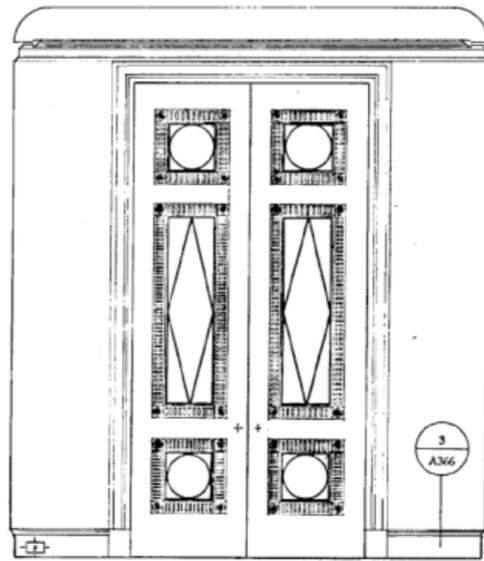


1 NORTH ELEVATION

EL. 5'-0" - Ground Floor
Top of Finish Floor

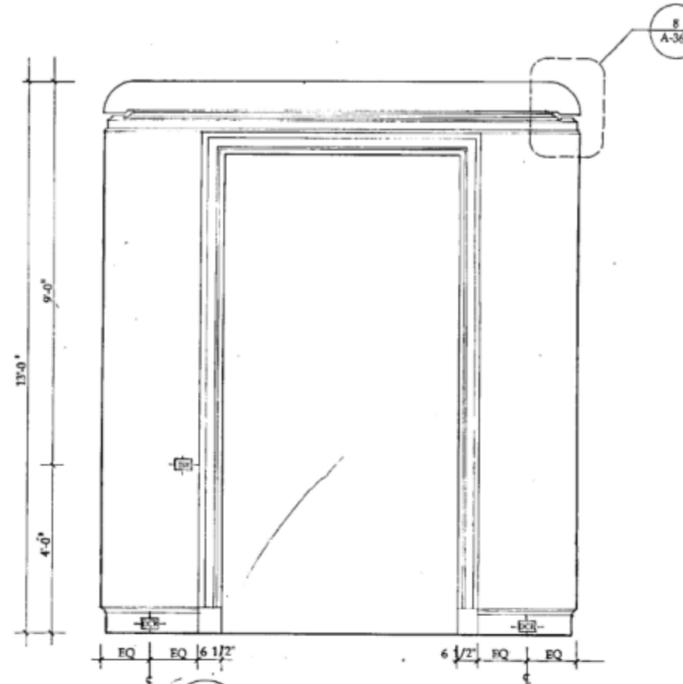

2 SOUTH ELEVATION

EL. 18'-0"
Underside of Ceiling

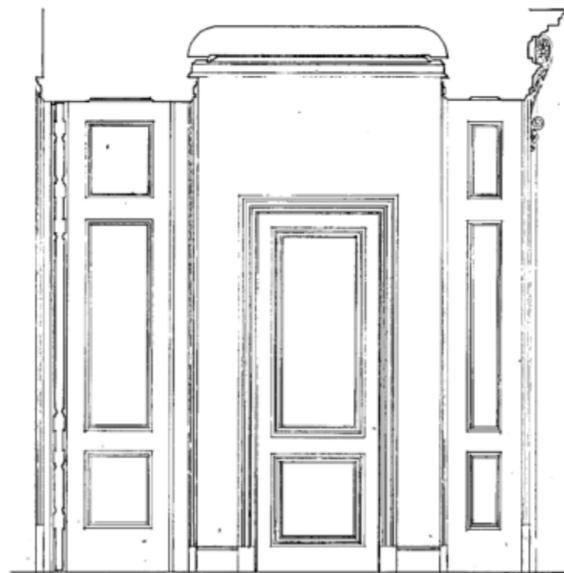

3 EAST ELEVATION

EL. 5'-0" - Ground Floor
Top of Finish Floor



4 WEST ELEVATION

9 E 71
NEW YORK

The Office of
THIERRY W. DESPONT
New York, N.Y.
10013

MECHANICAL ENGINEERS

John L. Altieri
Consulting Engineers
Norwalk, CT 06851

STRUCTURAL ENGINEERS

Orin Acun & Partners
New York, NY 10001

NO.	DATE	REVISIONS
	MAY 1, 1990	
▲	Revisions July 24, 1990	
▲	PLASTER PACKAGE NOV. 19, 1990	
▲	Revisions December 1, 1990	
	MILLWORK PACKAGE	
	SHEET 49	
▲	REVISIONS, 1-2-91	
▲	REVISIONS, 6-13-91	



GROUND FLOOR VESTIBULE 1-30


DATE JANUARY 15, 1990

SCALE 1/2" = 1'-0"

DRAWING
A-276


VESTIBULE

EL. 34'-11 5/8"
Underside of Ceiling

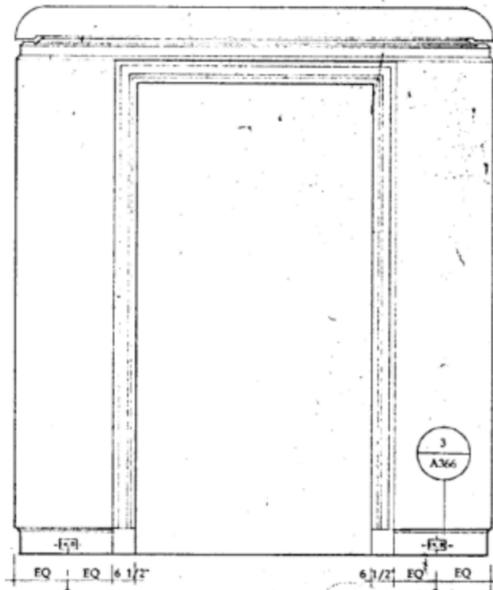


SOUTH ELEVATION

EL. 21'-11 5/8" - 2nd Floor
Top of Finish Floor

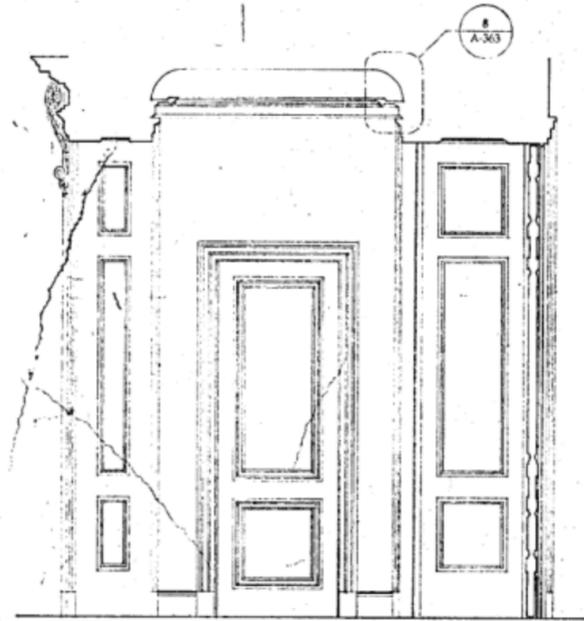


EAST ELEVATION

EL. 34'-11 5/8"
Underside of Ceiling

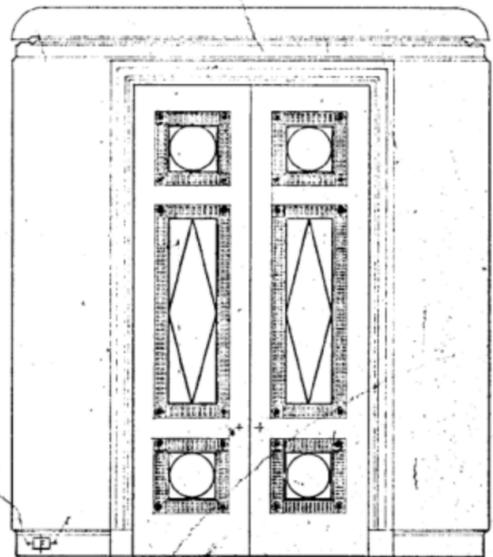

NORTH ELEVATION

EL. 21'-11 5/8" - 2nd Floor
Top of Finish Floor

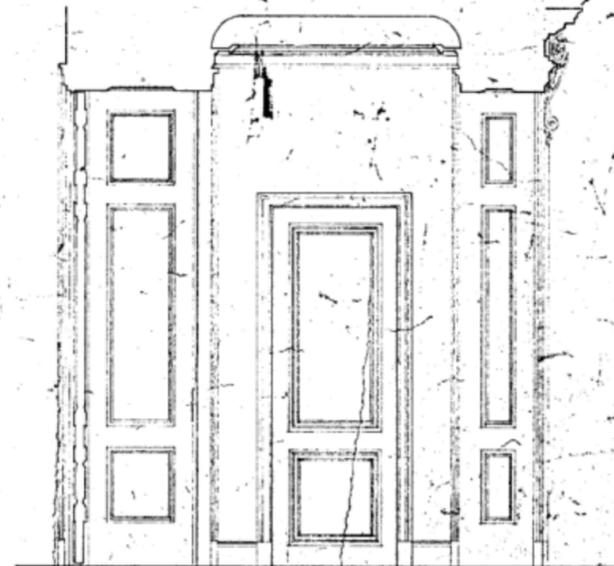

WEST ELEVATION

9 E 71
NEW YORK

The Office of
THIERRY W. DESPONT
New York, N.Y.
10013

MECHANICAL ENGINEERS

John L. Altieri
Consulting Engineer
Norwalk, CT 06851

STRUCTURAL ENGINEERS

Dr. Aron S. Dinstein
New York, N.Y. 10011

NO.	DATE	REVISIONS
	MAY 1, 1990	
△	Revisions July 24, 1990	
△	PLASTER PACKAGE NOV. 19, 1990	
△	Revisions December 3, 1990	
	MILLWORK PACKAGE	
	SHEET 50	
△	REVISION, 1-2-91	
△	REVISION, 1-22-91	



SECOND FLOOR VESTIBULE 2-15

DATE: JANUARY 15, 1990


SCALE: 1/2" = 1'-0"

DRAWING: A-277

© 1990 The Office of Thierry W. Despont Ltd. All Rights Reserved.


VESTIBULE

EL. 34'-11 5/8"
Underside of Ceiling

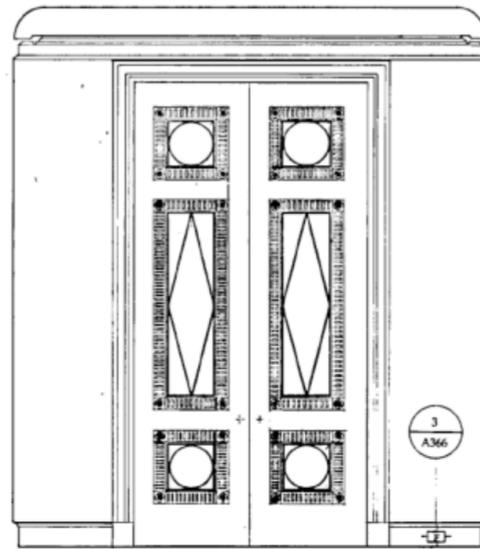


SOUTH ELEVATION

EL. 21'-11 5/8" - 2nd Floor
Top of Finish Floor

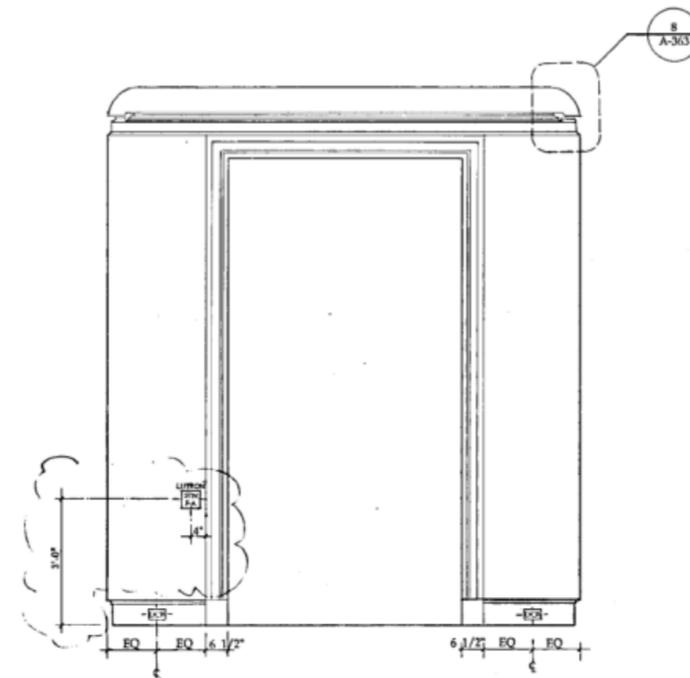


NORTH ELEVATION

EL. 34'-11 5/8"
Underside of Ceiling

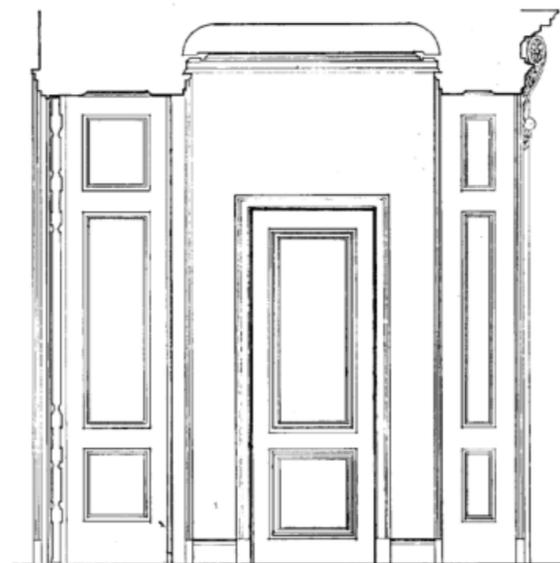

WEST ELEVATION

EL. 21'-11 5/8" - 2nd Floor
Top of Finish Floor

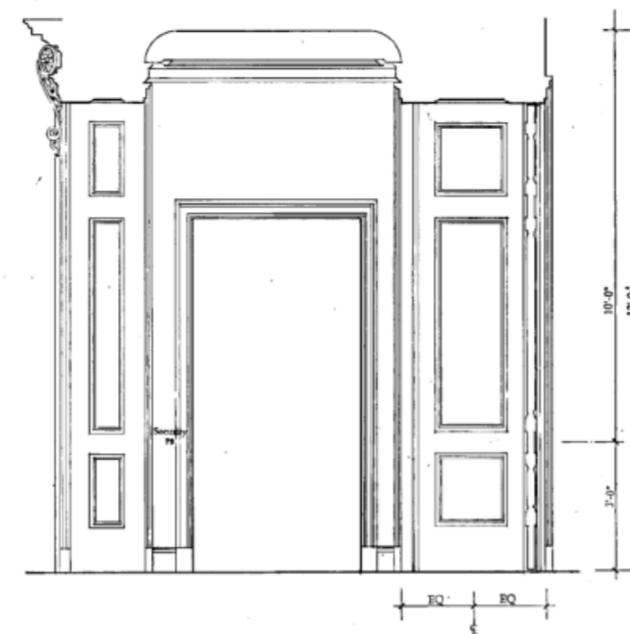

EAST ELEVATION

9 E 71
NEW YORK

The Office of
THIERRY W. DESPONT
New York, N.Y.
10013

MECHANICAL ENGINEERS

John L. Altieri
Consulting Engineers
Norwalk, CT 06851

STRUCTURAL ENGINEERS

Ove Arup & Partners
New York, NY 10001

NO.	DATE	REVISIONS
	MAY 1, 1990	
	Revisions July 24, 1990	
	PLASTER PACKAGE NOV. 19, 1990	
	Revisions December 1, 1990	
	MILLWORK PACKAGE	
	SHEET 51	
	REVISIONS 1-2-91	
	REVISIONS 1-22-91	
	REVISIONS 6-26-91	



SECOND FLOOR VESTIBULE 2-16

DATE JANUARY 15, 1990

SCALE 1/2" = 1'-0"

DRAWING
A-278

9 E 71

NEW YORK

The Office of
THIERRY W. DESPONT
 New York, N.Y.
 10013


MECHANICAL ENGINEERS

John L. Altieri
 Consulting Engineers
 Norwalk, CT 06851

STRUCTURAL ENGINEERS

Ove Arup & Partners
 New York, NY 10001

NO.	DATE	REVISIONS
REVISIONS	12-1-90	
MILLWORK PACKAGE		
SHEET 52		
REVISIONS	1-2-91	
REVISIONS	1-22-91	
REVISIONS	2-8-91	
REVISIONS	4-8-91	
REVISIONS	24 APRIL	
REVISIONS	MAY 17, 91	
Revision	5/29/91	
REVISION	7-8-91	
REVISION	8-6-91	
SEPTEMBER	9-19-91	
SEPTEMBER	9-25-91	
OCTOBER	10-11-91	
NOVEMBER	11-27-91	

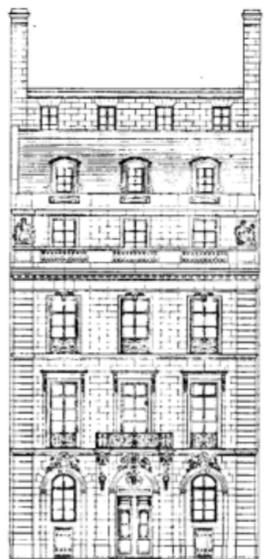


SECOND FLOOR ELEV. VESTIBULE AND BEDROOM STAIR

DATE AUGUST 1, 1990

SCALE 1/2" = 1'-0"

DRAWING A-279

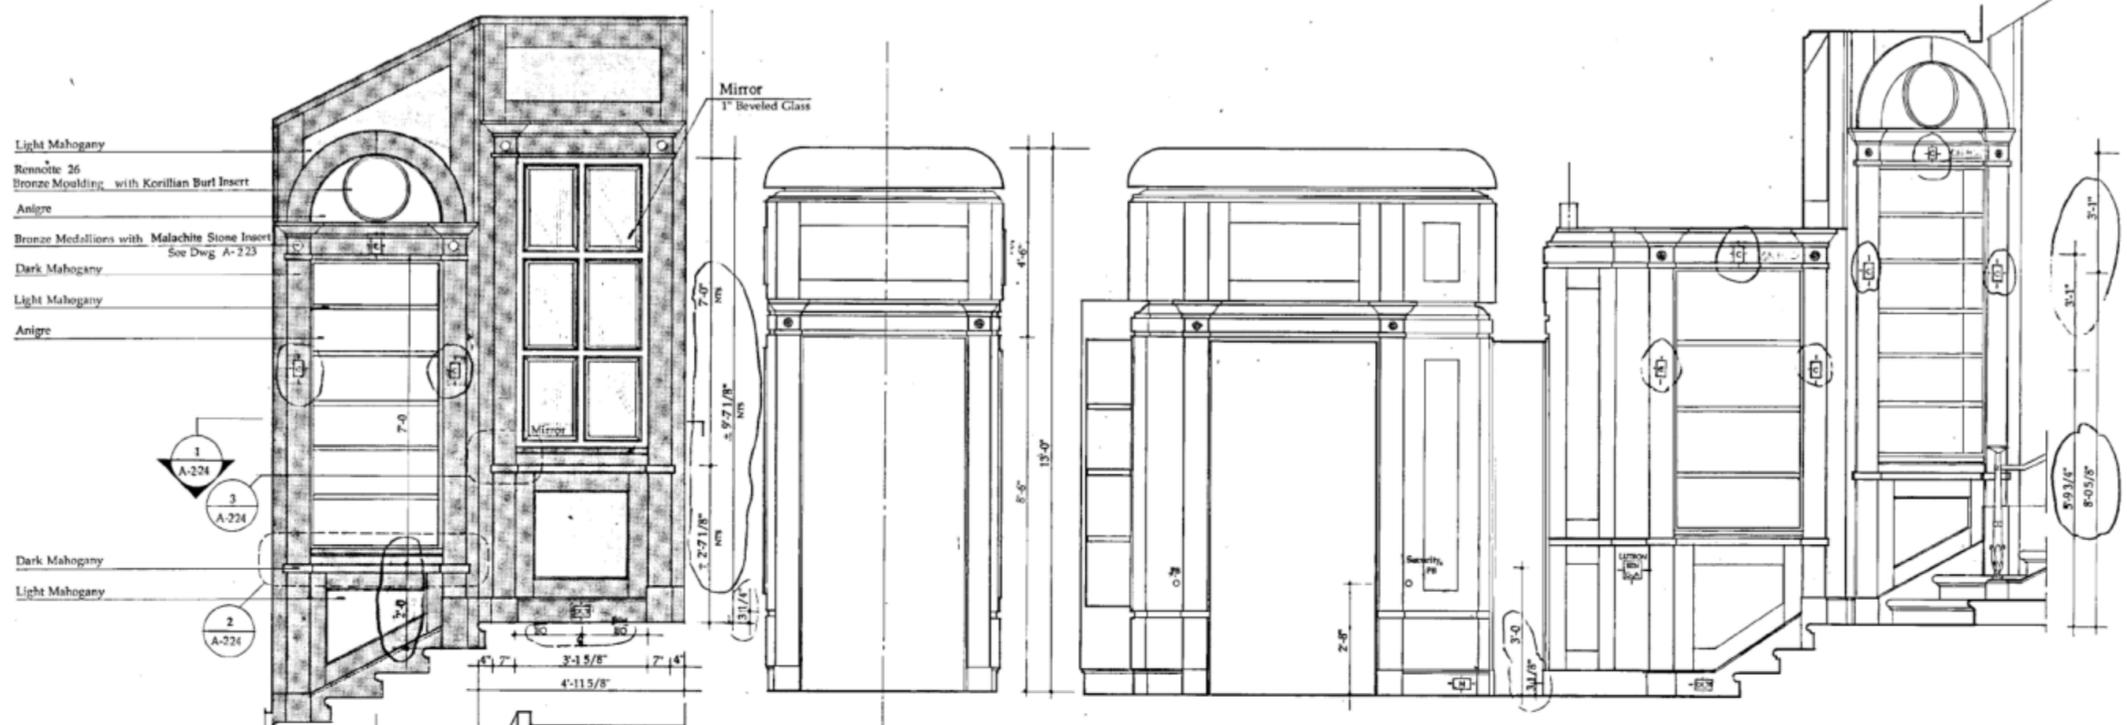

1 ELEVATION
1/2" = 1'-0"

3 NORTH ELEVATION
1/2" = 1'-0"

5 WEST ELEVATION
1/2" = 1'-0"

2 SOUTH ELEVATION SECTION
1/2" = 1'-0"

4 SOUTH ELEVATION
1/2" = 1'-0"

6 EAST ELEVATION
1/2" = 1'-0"

© 1990 The Office of Thierry W. Despont Ltd. All Rights Reserved.

EFTA00258288

9 E 71

NEW YORK

The Office of
THIERRY W. DESPONT
 New York, N.Y.
 10013


MECHANICAL ENGINEERS

John L. Altieri
 Consulting Engineer
 Norwalk, CT 06851


STRUCTURAL ENGINEERS

Ove Arup & Partners
 New York, NY 10001


NO.	DATE	REVISIONS
△	December 1, 1990	REVISIONS
MILLWORK PACKAGE		
SHEET 53		
△	1-2-91	REVISIONS
△	1-22-91	REVISIONS
△	4-22-91	REVISIONS
△	MAY 17 - 1991	REVISIONS
△	JUNE 2 - 1991	REVISIONS
△	9-12-91	REVISIONS

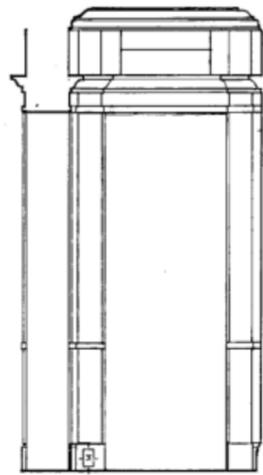


1 SOUTH ELEVATION

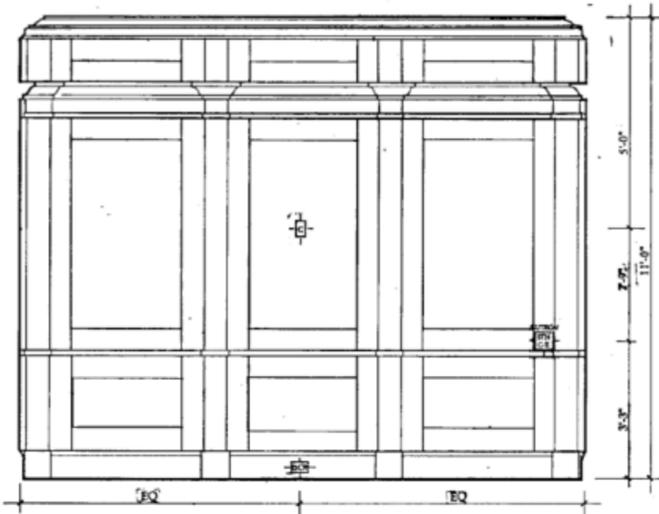


2 WEST ELEVATION

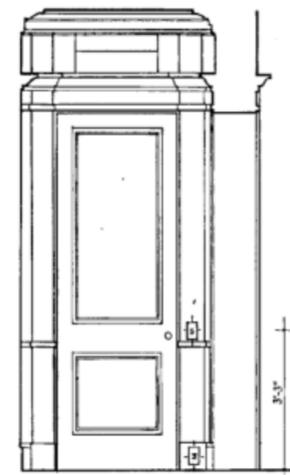

3 NORTH ELEVATION

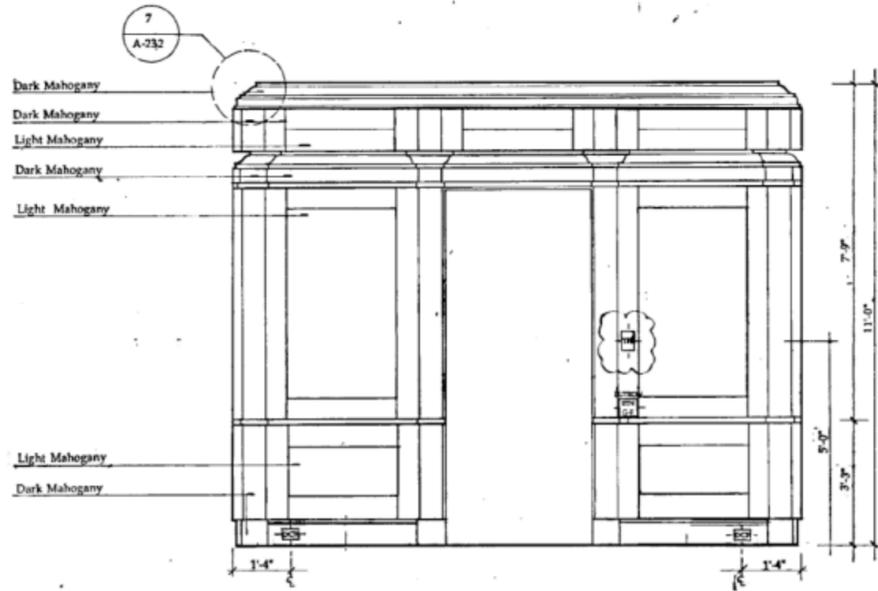

4 EAST ELEVATION

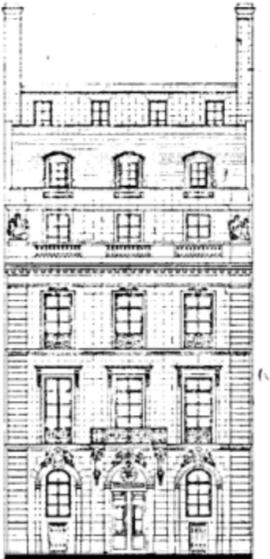

THIRD FLOOR
 BEDROOM STAIR LANDING
 DATE: AUGUST 1, 1990
 SCALE: 1/2" = 1'-0"
 DRAWING: A-280

9E71
NEW YORK


The Office of
THIERRY W. DESPONT
New York, N.Y.
10011

MECHANICAL ENGINEERS


John L. Abieri
Consulting Engineers
New York, N.Y. 10011

STRUCTURAL ENGINEERS


One Arup & Partners
New York, NY 10001

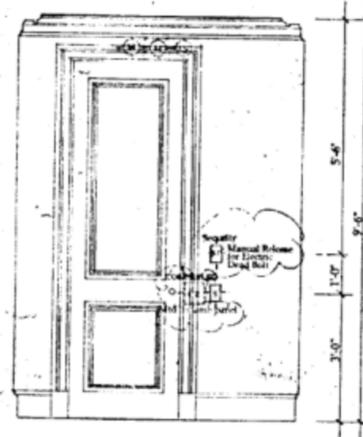


1 NORTH ELEVATION

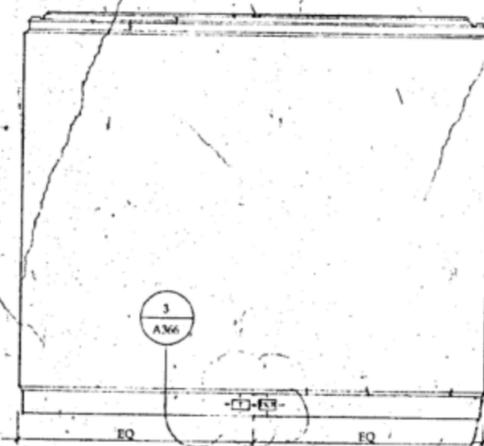

2 WEST ELEVATION

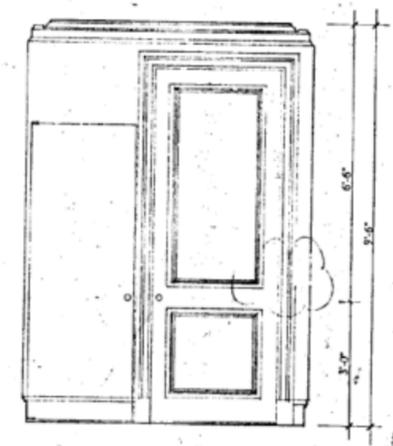

3 SOUTH ELEVATION

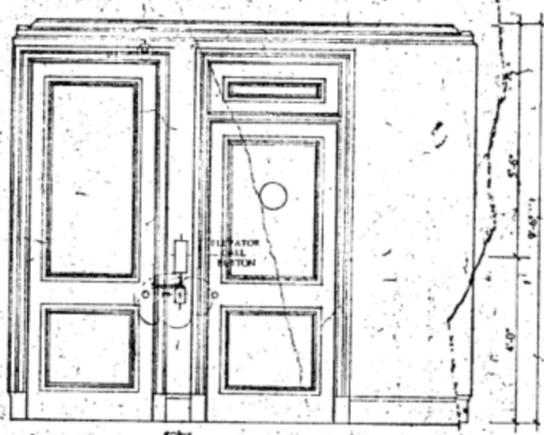

4 EAST ELEVATION

NO.	DATE	REVISIONS
1	December 3, 1990	Revisions December 3, 1990 MILLWORK PACKAGE SHEET 54
2	1-8-91	REVISIONS, 1-8-91
3	1-28-91	REVISIONS, 1-28-91



THIRD FLOOR
VESTIBULE 3-03
DATE AUGUST 1, 1990

SCALE 1/2" = 1'-0"
DRAWING A-281

9 E 71
NEW YORK

The Office of
THIERRY W. DESPONT
New York, N.Y.
10013

MECHANICAL ENGINEERS

John L. Abieri
Consulting Engineers


New York, N.Y.

STRUCTURAL ENGINEERS


Ove Arup & Partners

New York, N.Y.


NO.	DATE	REVISIONS
1	December 1, 1990	Revisions
MILLWORK PACKAGE		
SHEET 55		
2	08-29-1970	
3		REVISIONS, 1-22-89

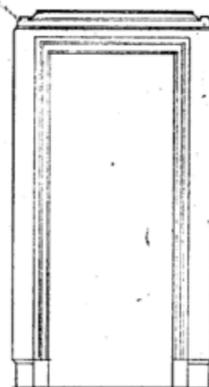


1 SOUTH ELEVATION

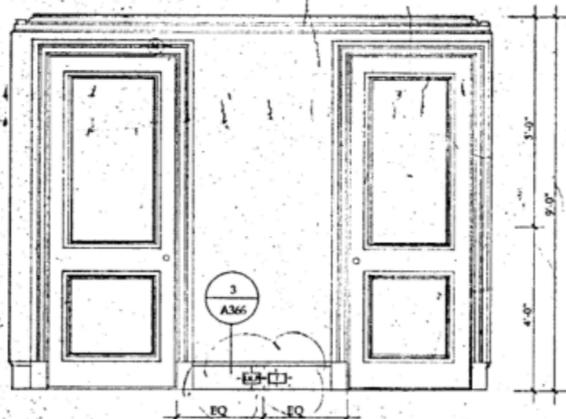

2 EAST ELEVATION

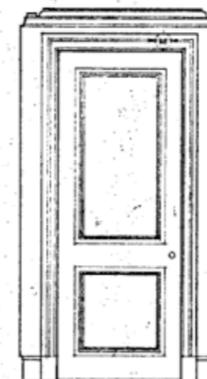

3 NORTH ELEVATION

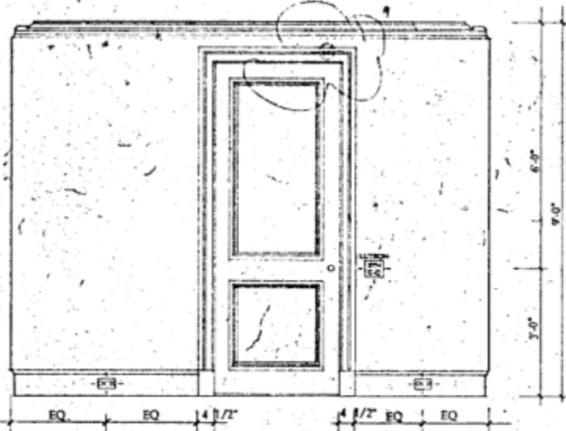

4 WEST ELEVATION



FOURTH FLOOR

VESTIBULE 4-02

DATE AUGUST 1, 1990

SCALE 1/2" = 1'-0"

DRAWING A-282

9 E 71
NEW YORK

The Office of
THIERRY W. DESPONT

New York, N.Y.
10011

MECHANICAL ENGINEERS


John L. Altieri
Consulting Engineer

New York, N.Y. 10011


STRUCTURAL ENGINEERS

The Aron & Partners


New York, N.Y. 10001

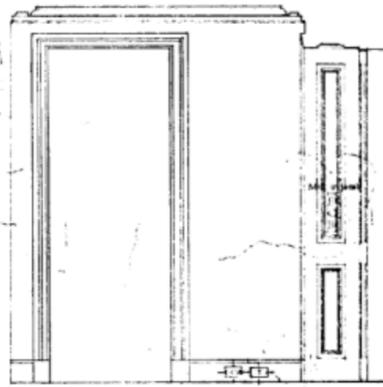


1 NORTH ELEVATION

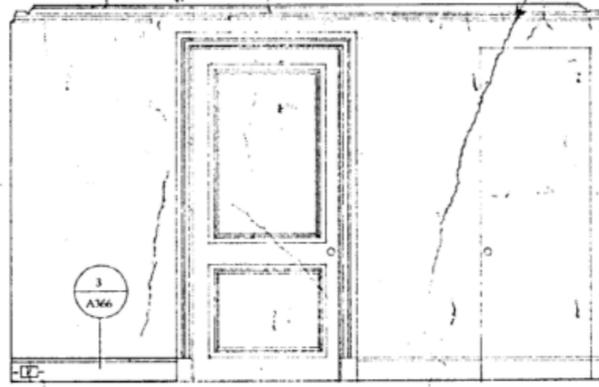

2 EAST ELEVATION

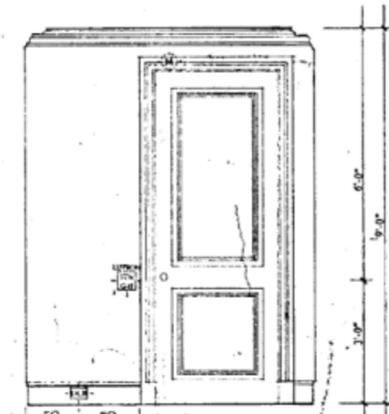


3 SOUTH ELEVATION

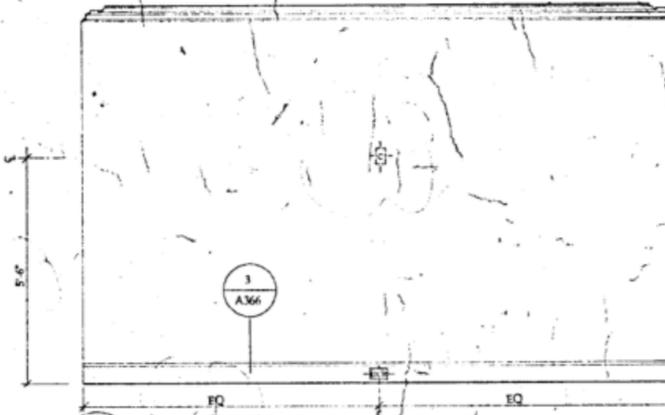

4 WEST ELEVATION

NO.	DATE	REVISIONS
1	December 1, 1990	Revisions
MILLWORK PACKAGE		
SHEET 56		
2	DEC 28, 1990	REVISED
3	REVISIONS	1-22-91

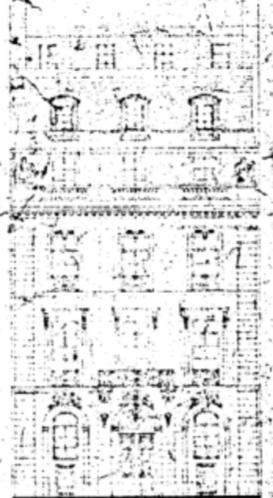

FOURTH FLOOR
ELEV. VESTIBULE 4-04

DATE: AUGUST 1, 1990

SCALE: 1/2" = 1'-0"

DRAWING: A-283

9 E 71
NEW YORK

The Office of
THIERRY W. DESPONT
New York, N.Y.
10013


MECHANICAL ENGINEERS

John L. Alfieri
Consulting Engineers
Norwalk, CT. 06851


STRUCTURAL ENGINEERS

Das Aron & Partners
New York, NY. 10001


NO.	DATE	REVISIONS
1	December 1, 1990	Revisions
MILLWORK PACKAGE		
SHEET 57		
2 DECEMBER 28, 1990		

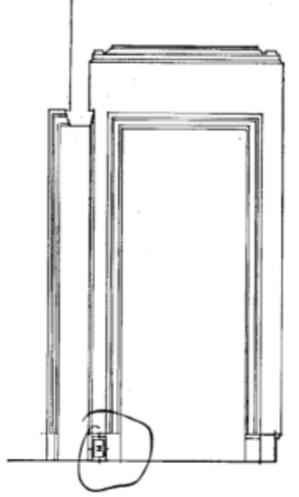


1 SOUTH ELEVATION

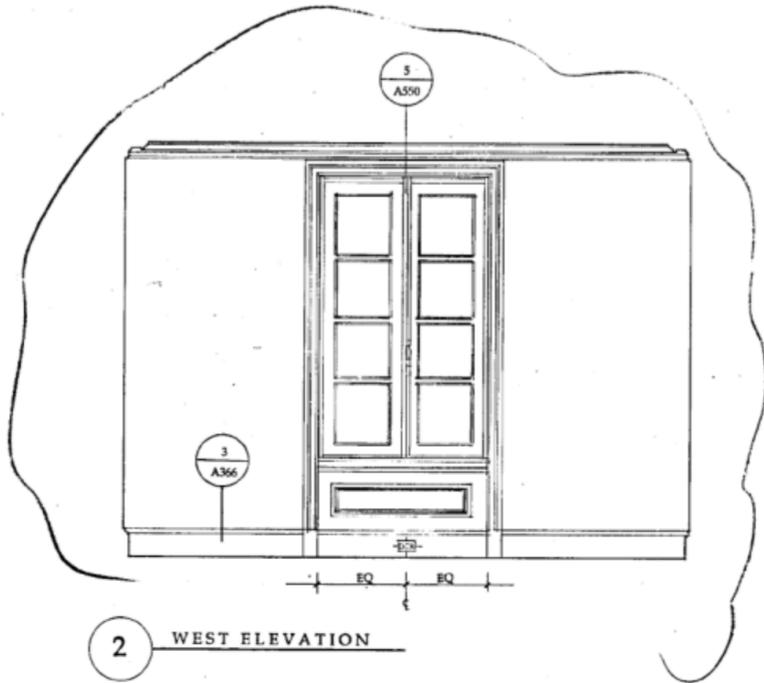

2 WEST ELEVATION

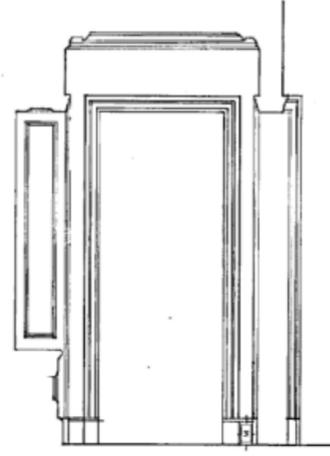


3 NORTH ELEVATION

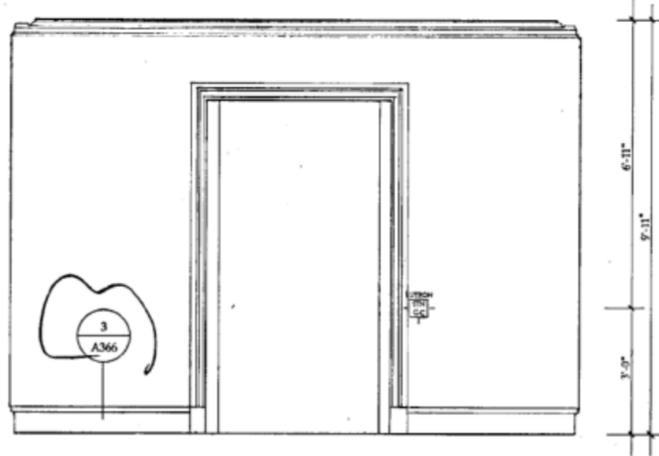

4 EAST ELEVATION

© 1990 The Office of Thierry W. Despont Ltd. All Rights Reserved.

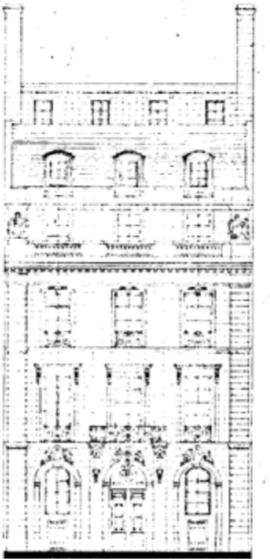

FOURTH FLOOR
BEDROOM STAIR LANDING
DATE: AUGUST 1, 1990
SCALE: 1/2" = 1'-0"
DRAWING: **A-284**

9 E 71

NEW YORK

The Office of
THIERRY W. DESPONT
 New York, N.Y.
 10013


MECHANICAL ENGINEERS

John L. Altieri
 Consulting Engineer
 New York, N.Y. 10013


STRUCTURAL ENGINEERS

Ove Arup & Partners
 New York, N.Y. 10013


NO.	DATE	REVISIONS
1	December 1, 1990	REVISIONS
MILLWORK PACKAGE		
SHEET 58		
2	DEC 28, 1990	REVISIONS, 1-20-91
3		REVISIONS, 8-1-91
4		REVISIONS, 8-8-91
5		REVISIONS, 6-15-91

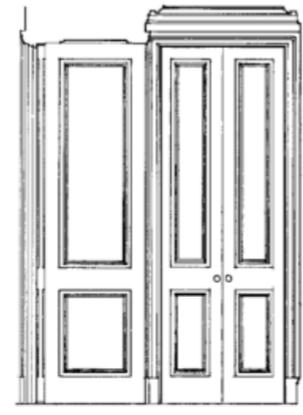


1 NORTH ELEVATION

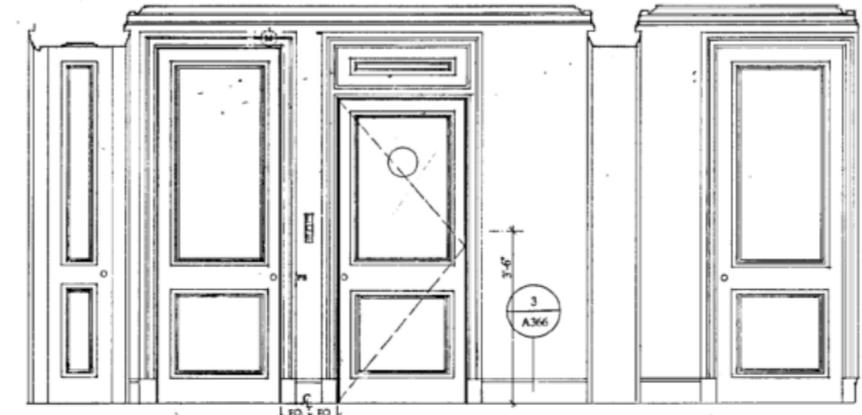


2 EAST ELEVATION

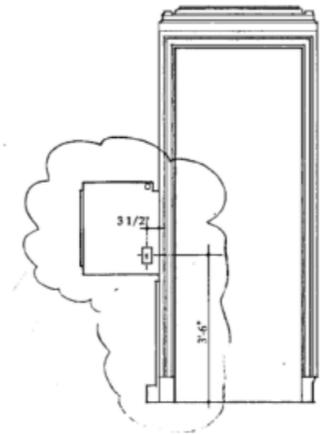


3 NORTH ELEVATION

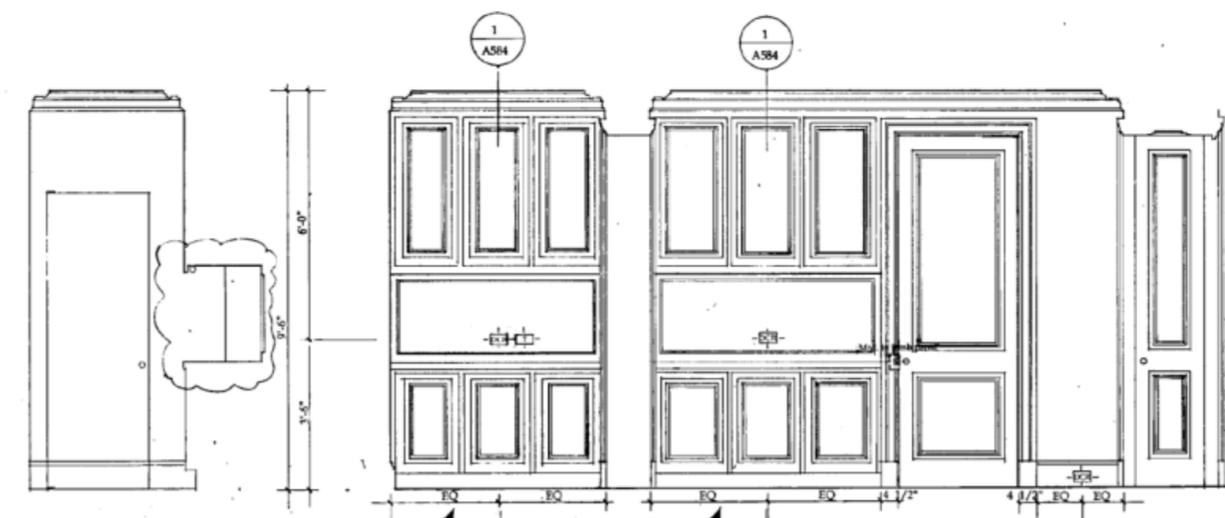


5 WEST ELEVATION

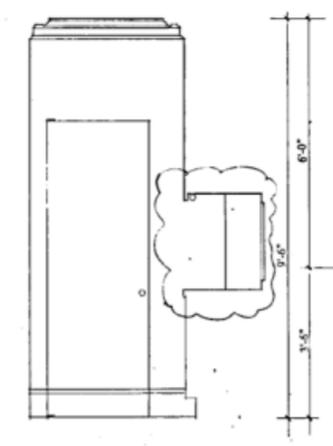

4 SOUTH ELEVATION

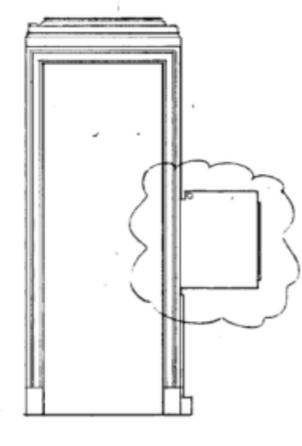

6 SOUTH ELEVATION

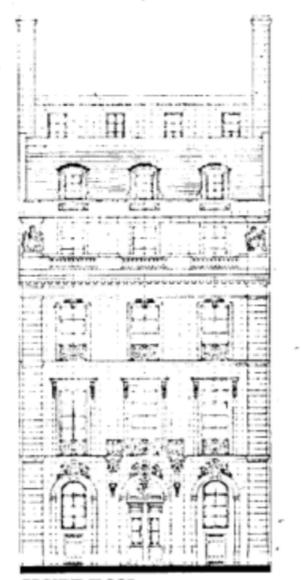

GROUND FLOOR
 PANTRY 1-02
 DATE AUGUST 1, 1990
 SCALE 1/2" = 1'-0"
 DRAWING A-285

The Office of
THERRY W. DESPOND

NEW YORK, N.Y.
10013

MECHANICAL ENGINEERS

John J. Altieri
Consulting Engineer

NEW YORK, N.Y.
10013


STRUCTURAL ENGINEERS

John J. Altieri
Consulting Engineer


NEW YORK, N.Y.
10013

REVISIONS
December 1, 1990


REVISIONS
2-5-91
17 JULY 1991 REVISIONS

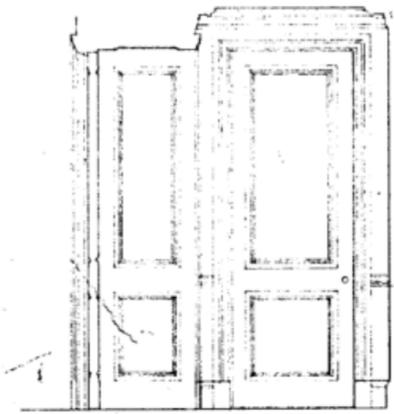


1 NORTH ELEVATION

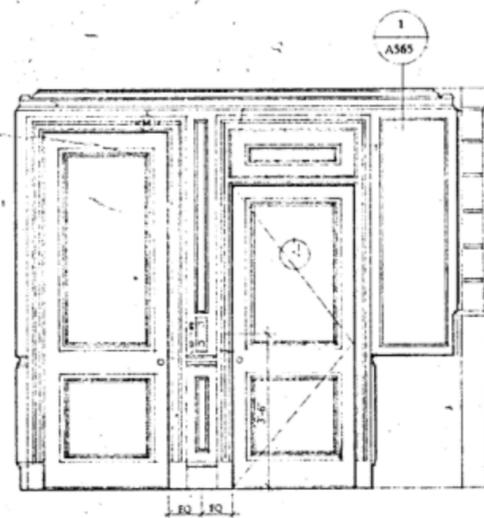

2 EAST ELEVATION

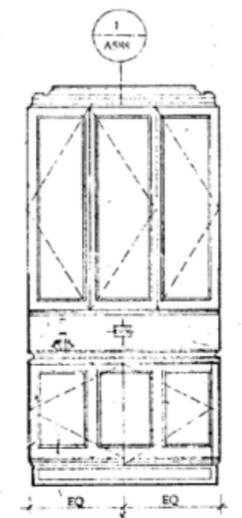

3 SOUTH ELEVATION

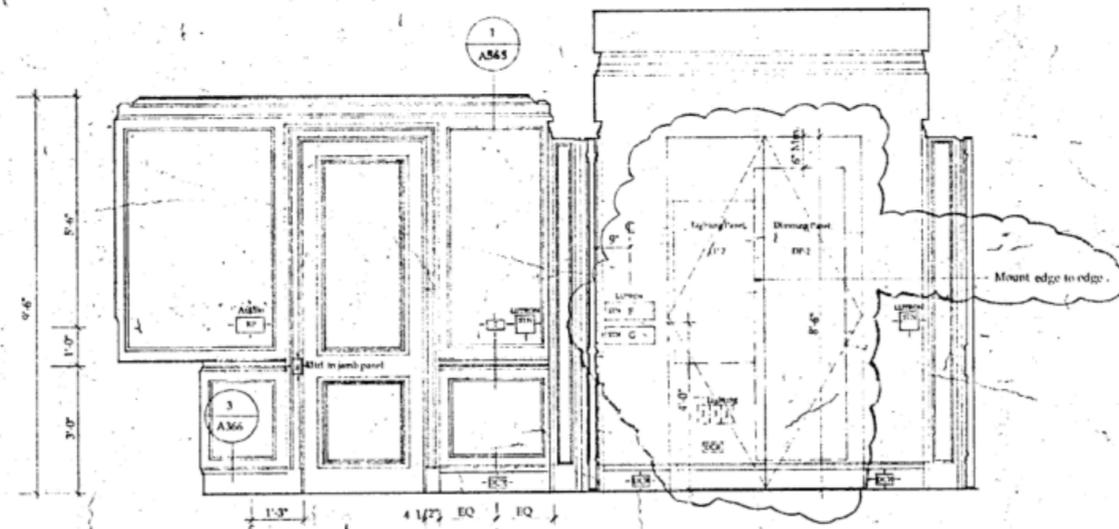

4 WEST ELEVATION WARMING KITCHEN

SECOND FLOOR
WET BAR 2-02 WARMING KITCHEN
DATE: AUGUST 1, 1990

SCALE: 1/2" = 1'-0"

DRAWING: A-286

9 E 71


NEW YORK

The Office of
THIERRY W. DESPONT
 New York, N.Y.
 10011


MECHANICAL ENGINEERS
 John L. Altieri
 Consulting Engineers
 Norwalk, CT 06851

STRUCTURAL ENGINEERS
 One Arup & Partners
 New York, NY 10001


NO.	DATE	REVISIONS
1	Revisions - December 1, 1990	
MILLWORK PACKAGE		
SHEET 59		
1	REVISIONS, 1-2-91	
1	REVISIONS, 1-22-91	
1	REVISION, 2-1-91	
1	REVISION, 2-8-91	
1	REVISION, 6-18-91	

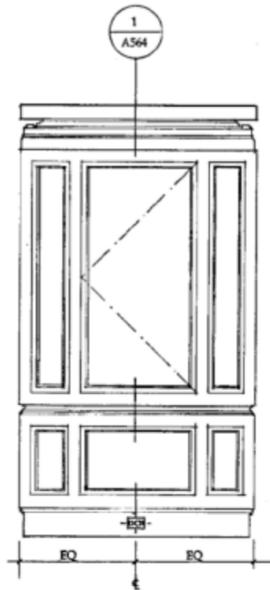


1 SOUTH ELEVATION

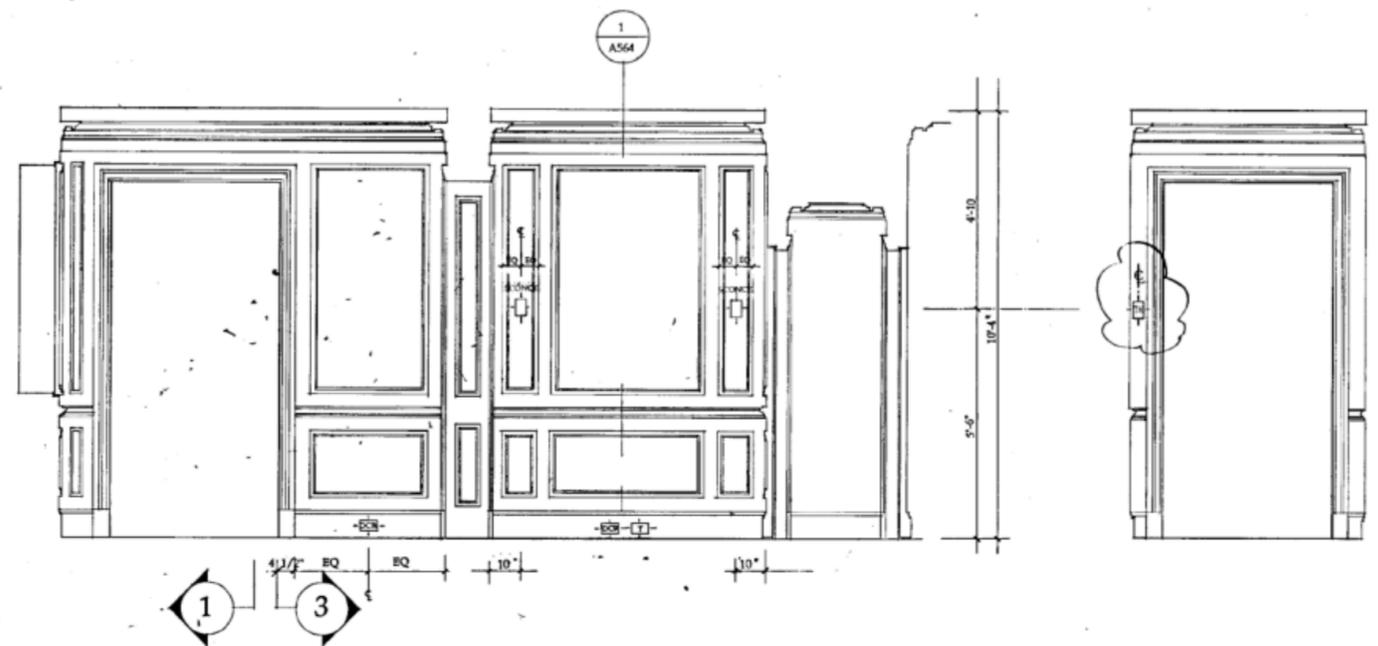


2 WEST ELEVATION

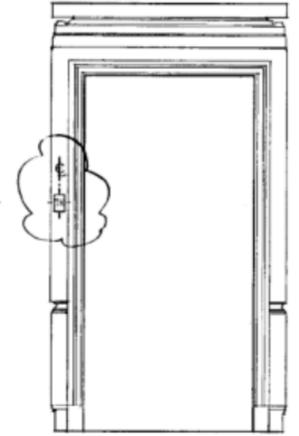


3 NORTH ELEVATION

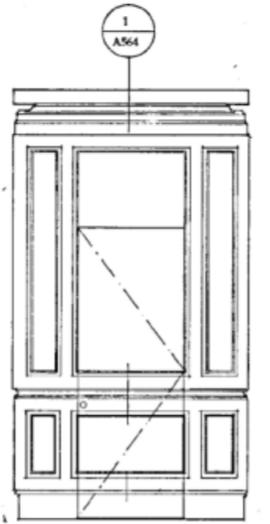


4 NORTH ELEVATION

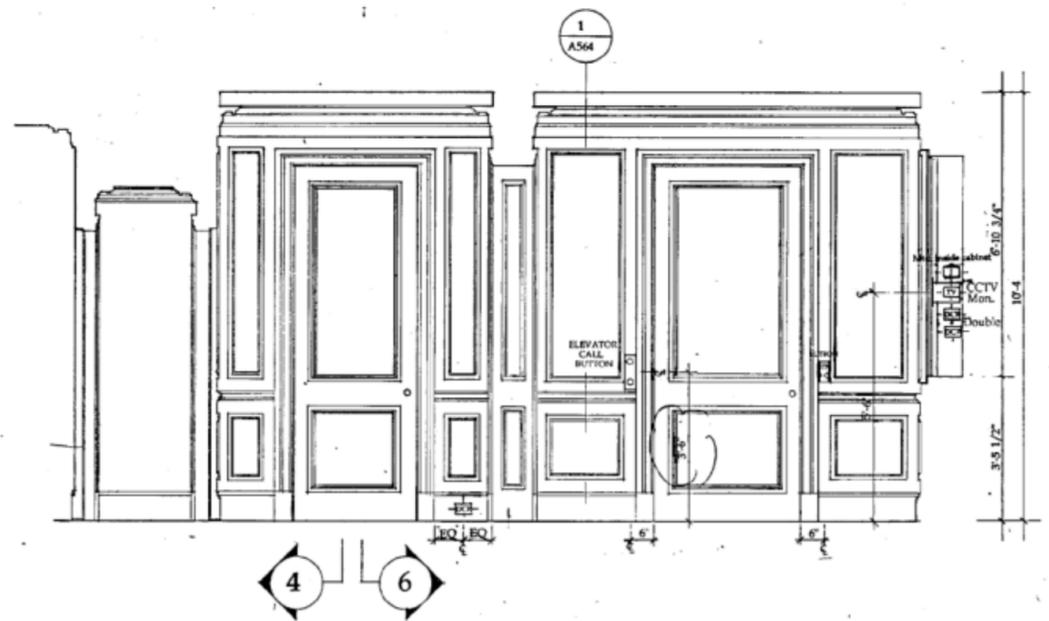

5 EAST ELEVATION

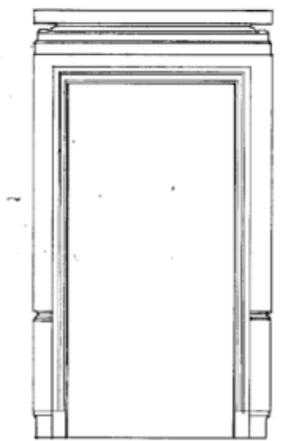

6 SOUTH ELEVATION

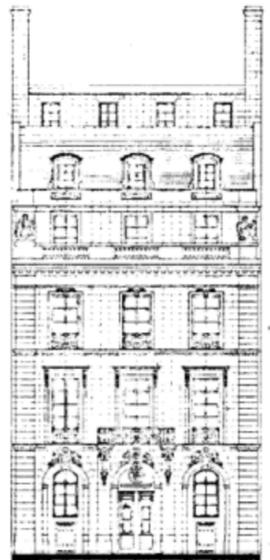

GROUND FLOOR ELEVATOR LOBBY 1-03, 1-05

DATE AUGUST 1, 1990

SCALE 1/2" = 1'-0"

DRAWING A-287

9 E 71
NEW YORK

The Office of
THIERRY W. DESPONT
NEW YORK, N.Y.
10013

MECHANICAL ENGINEERS


John L. Altieri
Consulting Engineers
NEW YORK, N.Y.

STRUCTURAL ENGINEERS


Overman & Partners
New York, N.Y. 10001

NO.	DATE	REVISIONS
1	December 1, 1990	Revisions


MILLWORK PACKAGE
SHEET 60
REVISIONS, 1-8-91

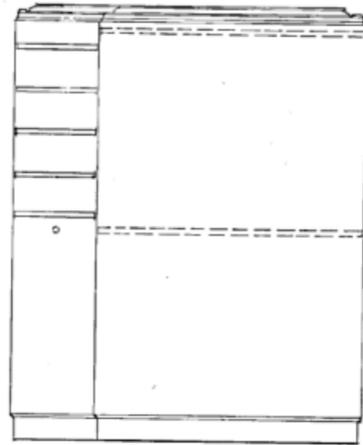


1 SOUTH ELEVATION

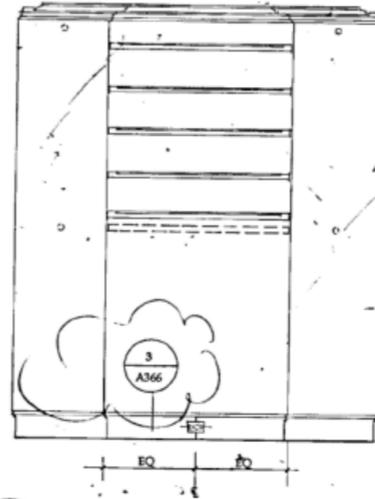


2 EAST ELEVATION

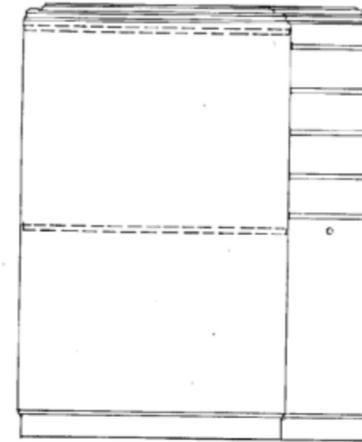

3 NORTH ELEVATION

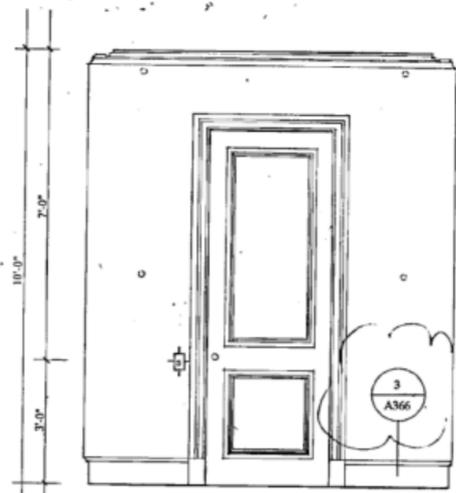

4 WEST ELEVATION

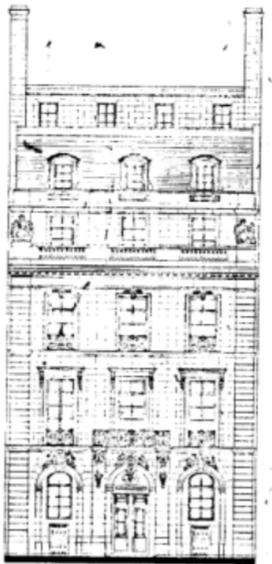

GROUND FLOOR
COAT ROOM 1-06

DATE AUGUST 1, 1990

SCALE 1/2" = 1'-0"

DRAWING
A-288

The Office of
THIERRY W. DESPONT
New York, N.Y.
10013

MECHANICAL ENGINEERS

John L. Altieri
Consulting Engineers
Norwalk, CT 06851


STRUCTURAL ENGINEERS

Ove Arup & Partners
New York, NY 10001


NO.	DATE	REVISIONS
△	1-22-91	REVISIONS, 1-22-91
△	8-8-91	REVISIONS, 8-8-91
△	5-15-91	REVISIONS, 5-15-91
△	5-22-91	REVISION, 5-22-91
△	6-3-91	REVISION, 6-3-91
△	8-14-91	REVISION, 8-14-91
△	9-9-91	REVISION, 9-9-91

NOTES

1. FOR CONDITIONS WHERE MULTIPLE ELECTRICAL DEVICES ARE SHOWN IN THE BASEBOARD (I.E. DUPLEX CONVENIENCE OUTLETS, TELEPHONE JACKS, ETC.) LOCATE DEVICES HORIZONTALLY AT 6" O.C. TYPICALLY.

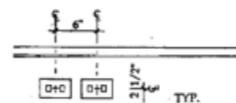


2. FOR CONDITIONS WHERE ELECTRICAL DEVICES ARE SHOWN AT CORNERS AND DOOR TRIMS AND MOUNTED IN THE BASEBOARD, LOCATE THE DEVICE 3 1/2" O.C. FROM THE CORNER OR TRIM TYPICALLY.

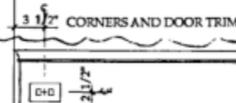


3. FOR CONDITIONS WHERE ELECTRICAL DEVICES ARE SHOWN AT CORNER WALL WHERE NO TRIM EXISTS.



4. LUTRON CONTROL PANELS SHOWN ADJACENT TO DOOR TRIMS TO BE LOCATED 2 1/8" FROM EDGE OF TRIM TO EDGE OF CONTROL PANEL UNLESS OTHERWISE SPECIFIED.

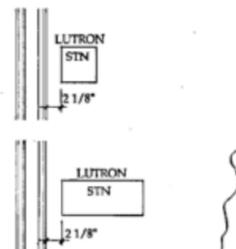

5. FOR CONDITIONS WHERE LIGHT SWITCHES ARE SHOWN ADJACENT TO DOOR TRIMS, LOCATE 3 1/2" O.C. FROM EDGE OF TRIM UNLESS OTHERWISE SPECIFIED.

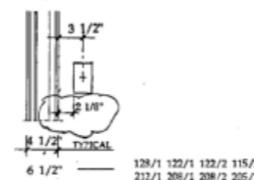


6. CARD READER DEVICES ARE TO BE CONCEALED WITHIN DOOR. REFER TO DOOR DETAILS ON THE ARCH. DWGS TYPICAL FOR MAGNETIC CONTACTS, SHOCK SENSORS AND ELECTRIC STRIKES SHOWN ON ELECTRIC PLANS.

7. ELECTRIC LOCKS WILL REQUIRE WIRES RUNNING THROUGH THE DOOR TO THE LOCK DEVICE. PROVISION OF WIRE WAYS WILL BE MADE BY THE CABINETMAKER TO PULL THESE WIRES AS REQUIRED.

8. LIGHT SWITCHES ARE TO BE LOCATED AT 36" A.F.F. TYPICALLY.

9. THERMOSTATS AND HUMIDISTATS SHOWN ADJACENT TO DOOR TRIMS TO BE LOCATED 3 1/2" O.C. FROM THE EDGE OF THE TRIM AND 2 3/4" O.C. FROM EACH OTHER, UNLESS OTHERWISE SPECIFIED.

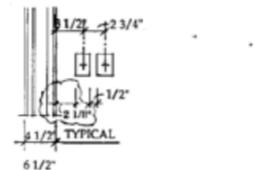

LEGEND

- PUSH BUTTON
- KEY PAD CONTROL STATION
- CONV. RECEPTACLE ON GFI CIRCUIT BREAKER
- DUPLEX CONVENIENCE RECEPTACLE
- TV JACK
- TELEPHONE OUTLET
- STEREO SPEAKER JACK
- STEREO SUBWOOFER
- INFRARED STEREO RECEIVER
- WALL SWITCH
- WALL MOUNTED CLOCK OUTLET
- MOTION DETECTOR
- SHOCK SENSOR - CONCEALED
- ELECTRIC STRIKE - CONCEALED
- MAGNETIC CONTACT - CONCEALED
- CARD READER - CONCEALED
- GUARD TOUR CARD READER
- FIRE ALARM HORN
- LUTRON CONTROL PANEL
- WALL MOUNTED JUNCTION BOX
- THERMOSTAT
- HUMIDISTAT
- NEWCOMBE ELECTRONIC THERMOSTATIC CONTROL
- SINGLE CONVENIENCE RECEPTACLE
- Transformer
- Junction Box
- Elevator Call Button
- FIREPLACE TRANSMITTER
- Flood Sensor
- Fire Alarm Pull Station
- Staff Call Station
- Jamb Switch
- Cellular Telephone
- Combination Thermostat/Humidistat



GENERAL NOTES AND SYMBOLS
DATE: AUGUST 1, 1990
SCALE: NONE
DRAWING: A-290

The Office of
THIERRY W. DESPONT
 New York, N.Y.
 10013

MECHANICAL ENGINEERS

John L. Allier
 Norwalk, CT 06851

STRUCTURAL ENGINEERS

New York, NY 10001

NO.	DATE	REVISIONS
1	STONE PACKAGE, OCTOBER 22, 1990	SHEET 4
	February 21, 1991	




ENTRY HALL 1-15
 SECTION AND STONE DETAILS

DATE
 OCTOBER 9, 1990

SCALE
 AS NOTED

DRAWING
 A-291

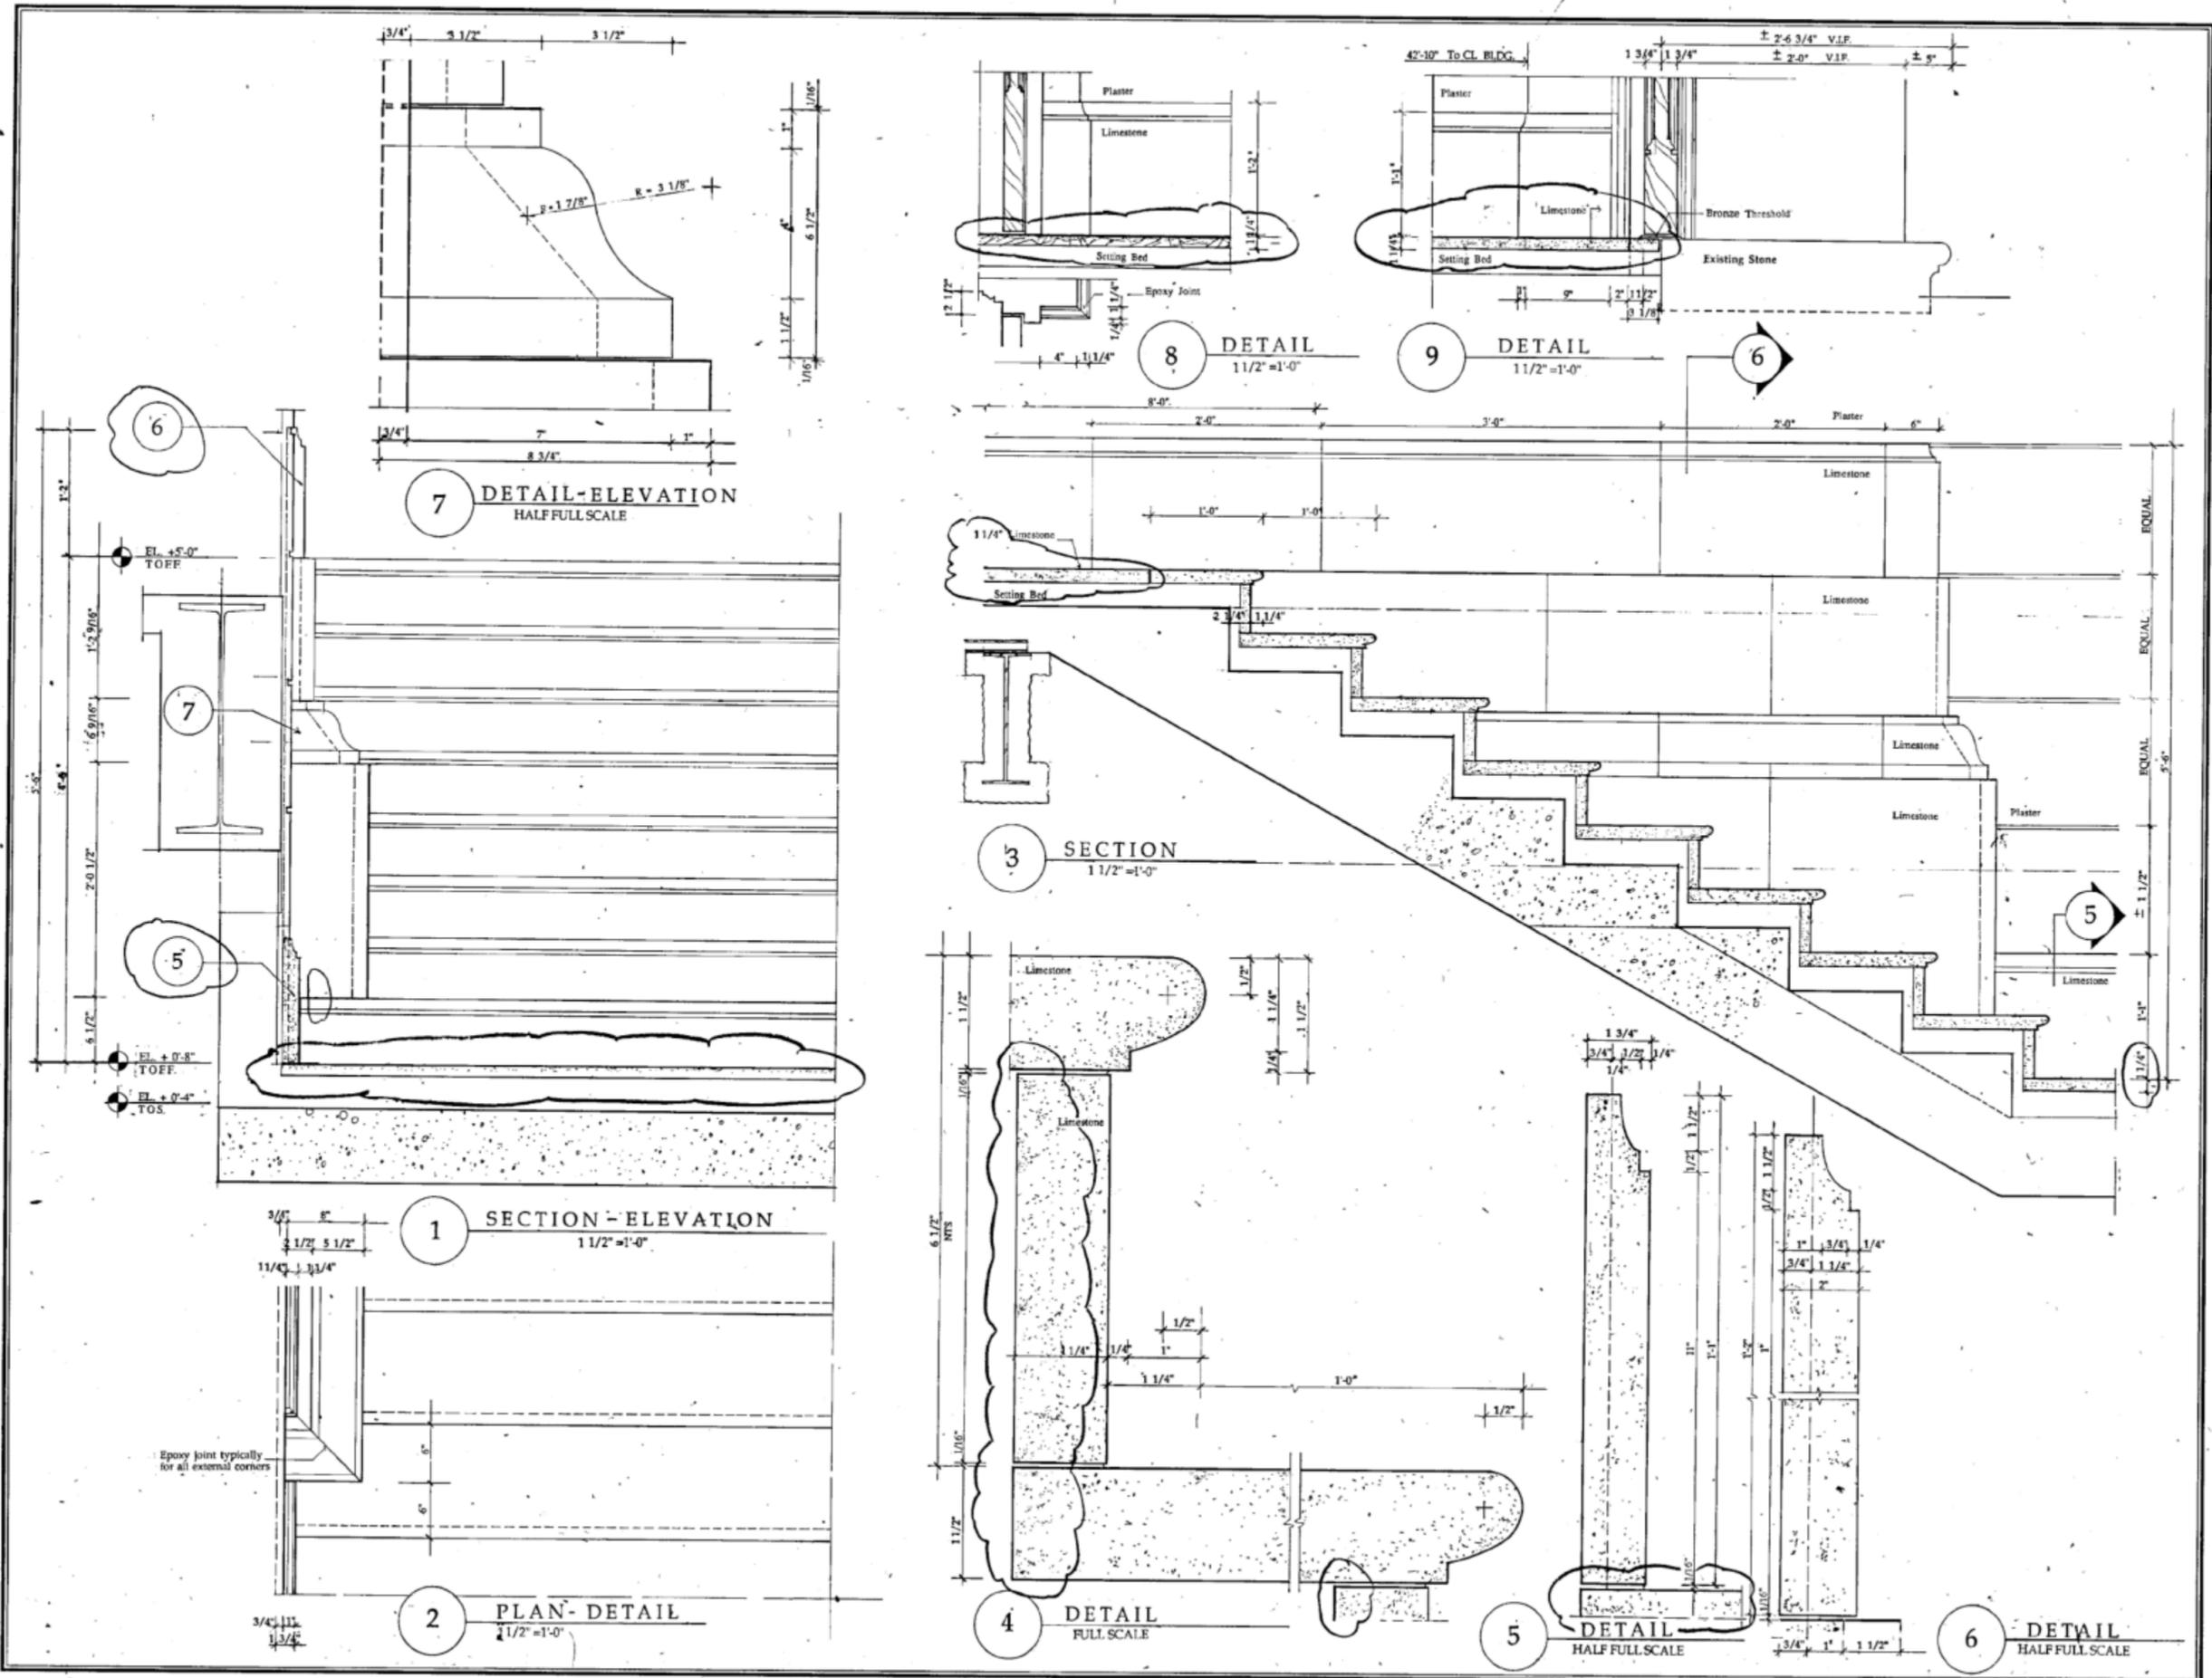

The Office of
THIERRY W. DESPONT
New York, N.Y.
10013

MECHANICAL ENGINEERS


John L. Altieri
Mechanical Engineer
Norwalk, CT 06851

STRUCTURAL ENGINEERS

One Arup & Partners
New York, NY 10001


NO.	DATE	REVISIONS
1	STONE PACKAGE, OCTOBER 22, 1990	
	SHEET 9*	
2	DECEMBER 14, 1990	
3	March 6, 1991	
4	REVISIONS, APRIL 30, 91	

MASTER BATHROOM

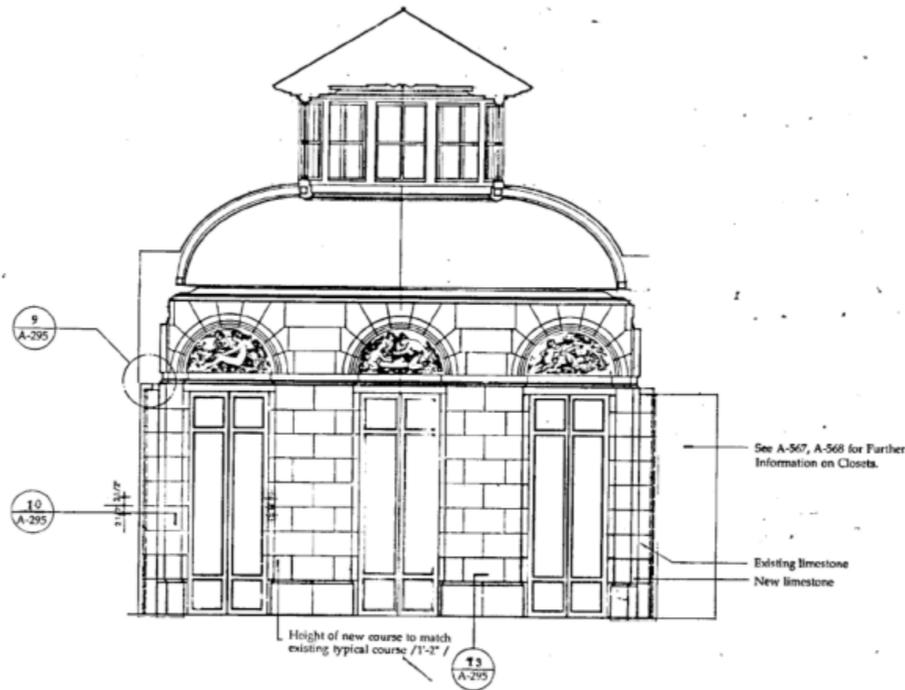

SOUTH ELEVATION


MASTER BATHROOM

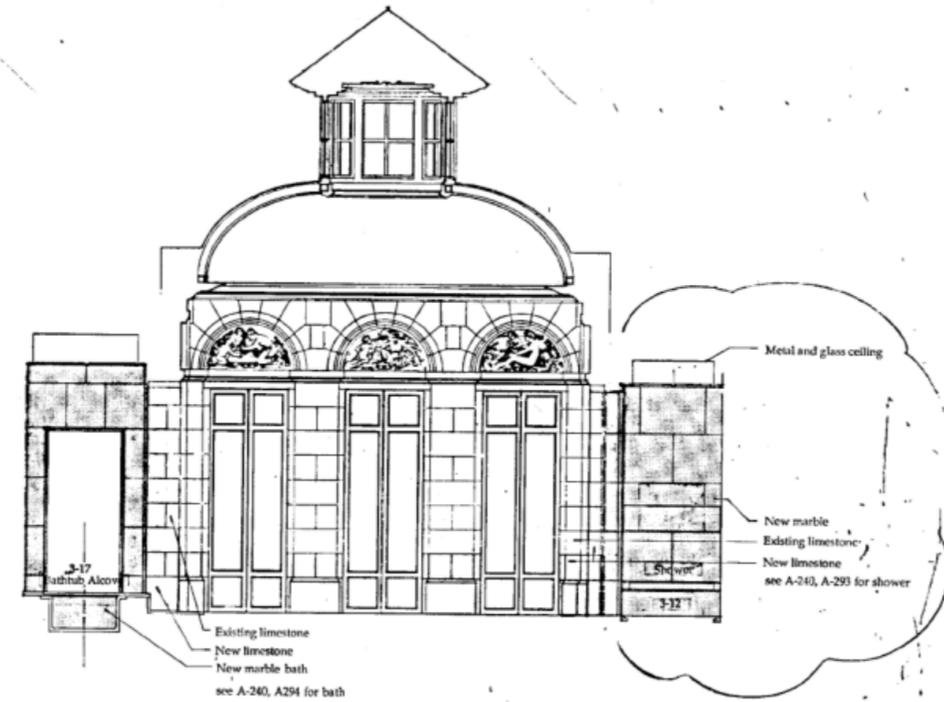

EAST ELEVATION

Remove existing limestone and replace with new limestone as indicated

* Refer to R-1 + R-7
For Limestone
Restoration Work

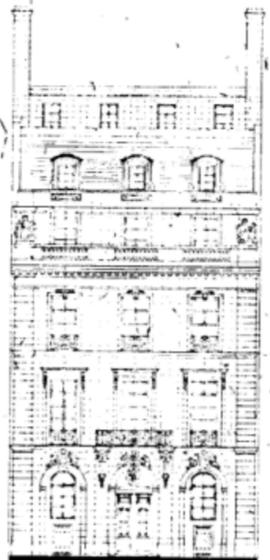

MASTER BATHROOM 3-18
EAST AND SOUTH ELEVATION

DATE OCTOBER 9, 1990

SCALE 1/4" = 1'-0"

DRAWING
A-292

The Office of
THERRY W. DESPONT
New York, N.Y.
10013


MECHANICAL ENGINEERS

John L. Altieri
Consulting Engineers
Norwalk, CT, 06851

STRUCTURAL ENGINEERS

One Arup & Partners
New York, NY 10001

NO.	DATE	REVISIONS
		STONE PACKAGE
		SHEET 19
	APRIL 22, 1991	
	JUNE 20, 1991	
	8/12/91	

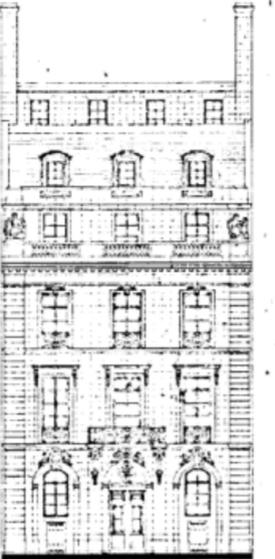


GUEST BATHROOM 4-13, 4-11
PLAN AND STONE DETAILS

DATE OCTOBER 22, 1990

SCALE AS NOTED

DRAWING
A-297

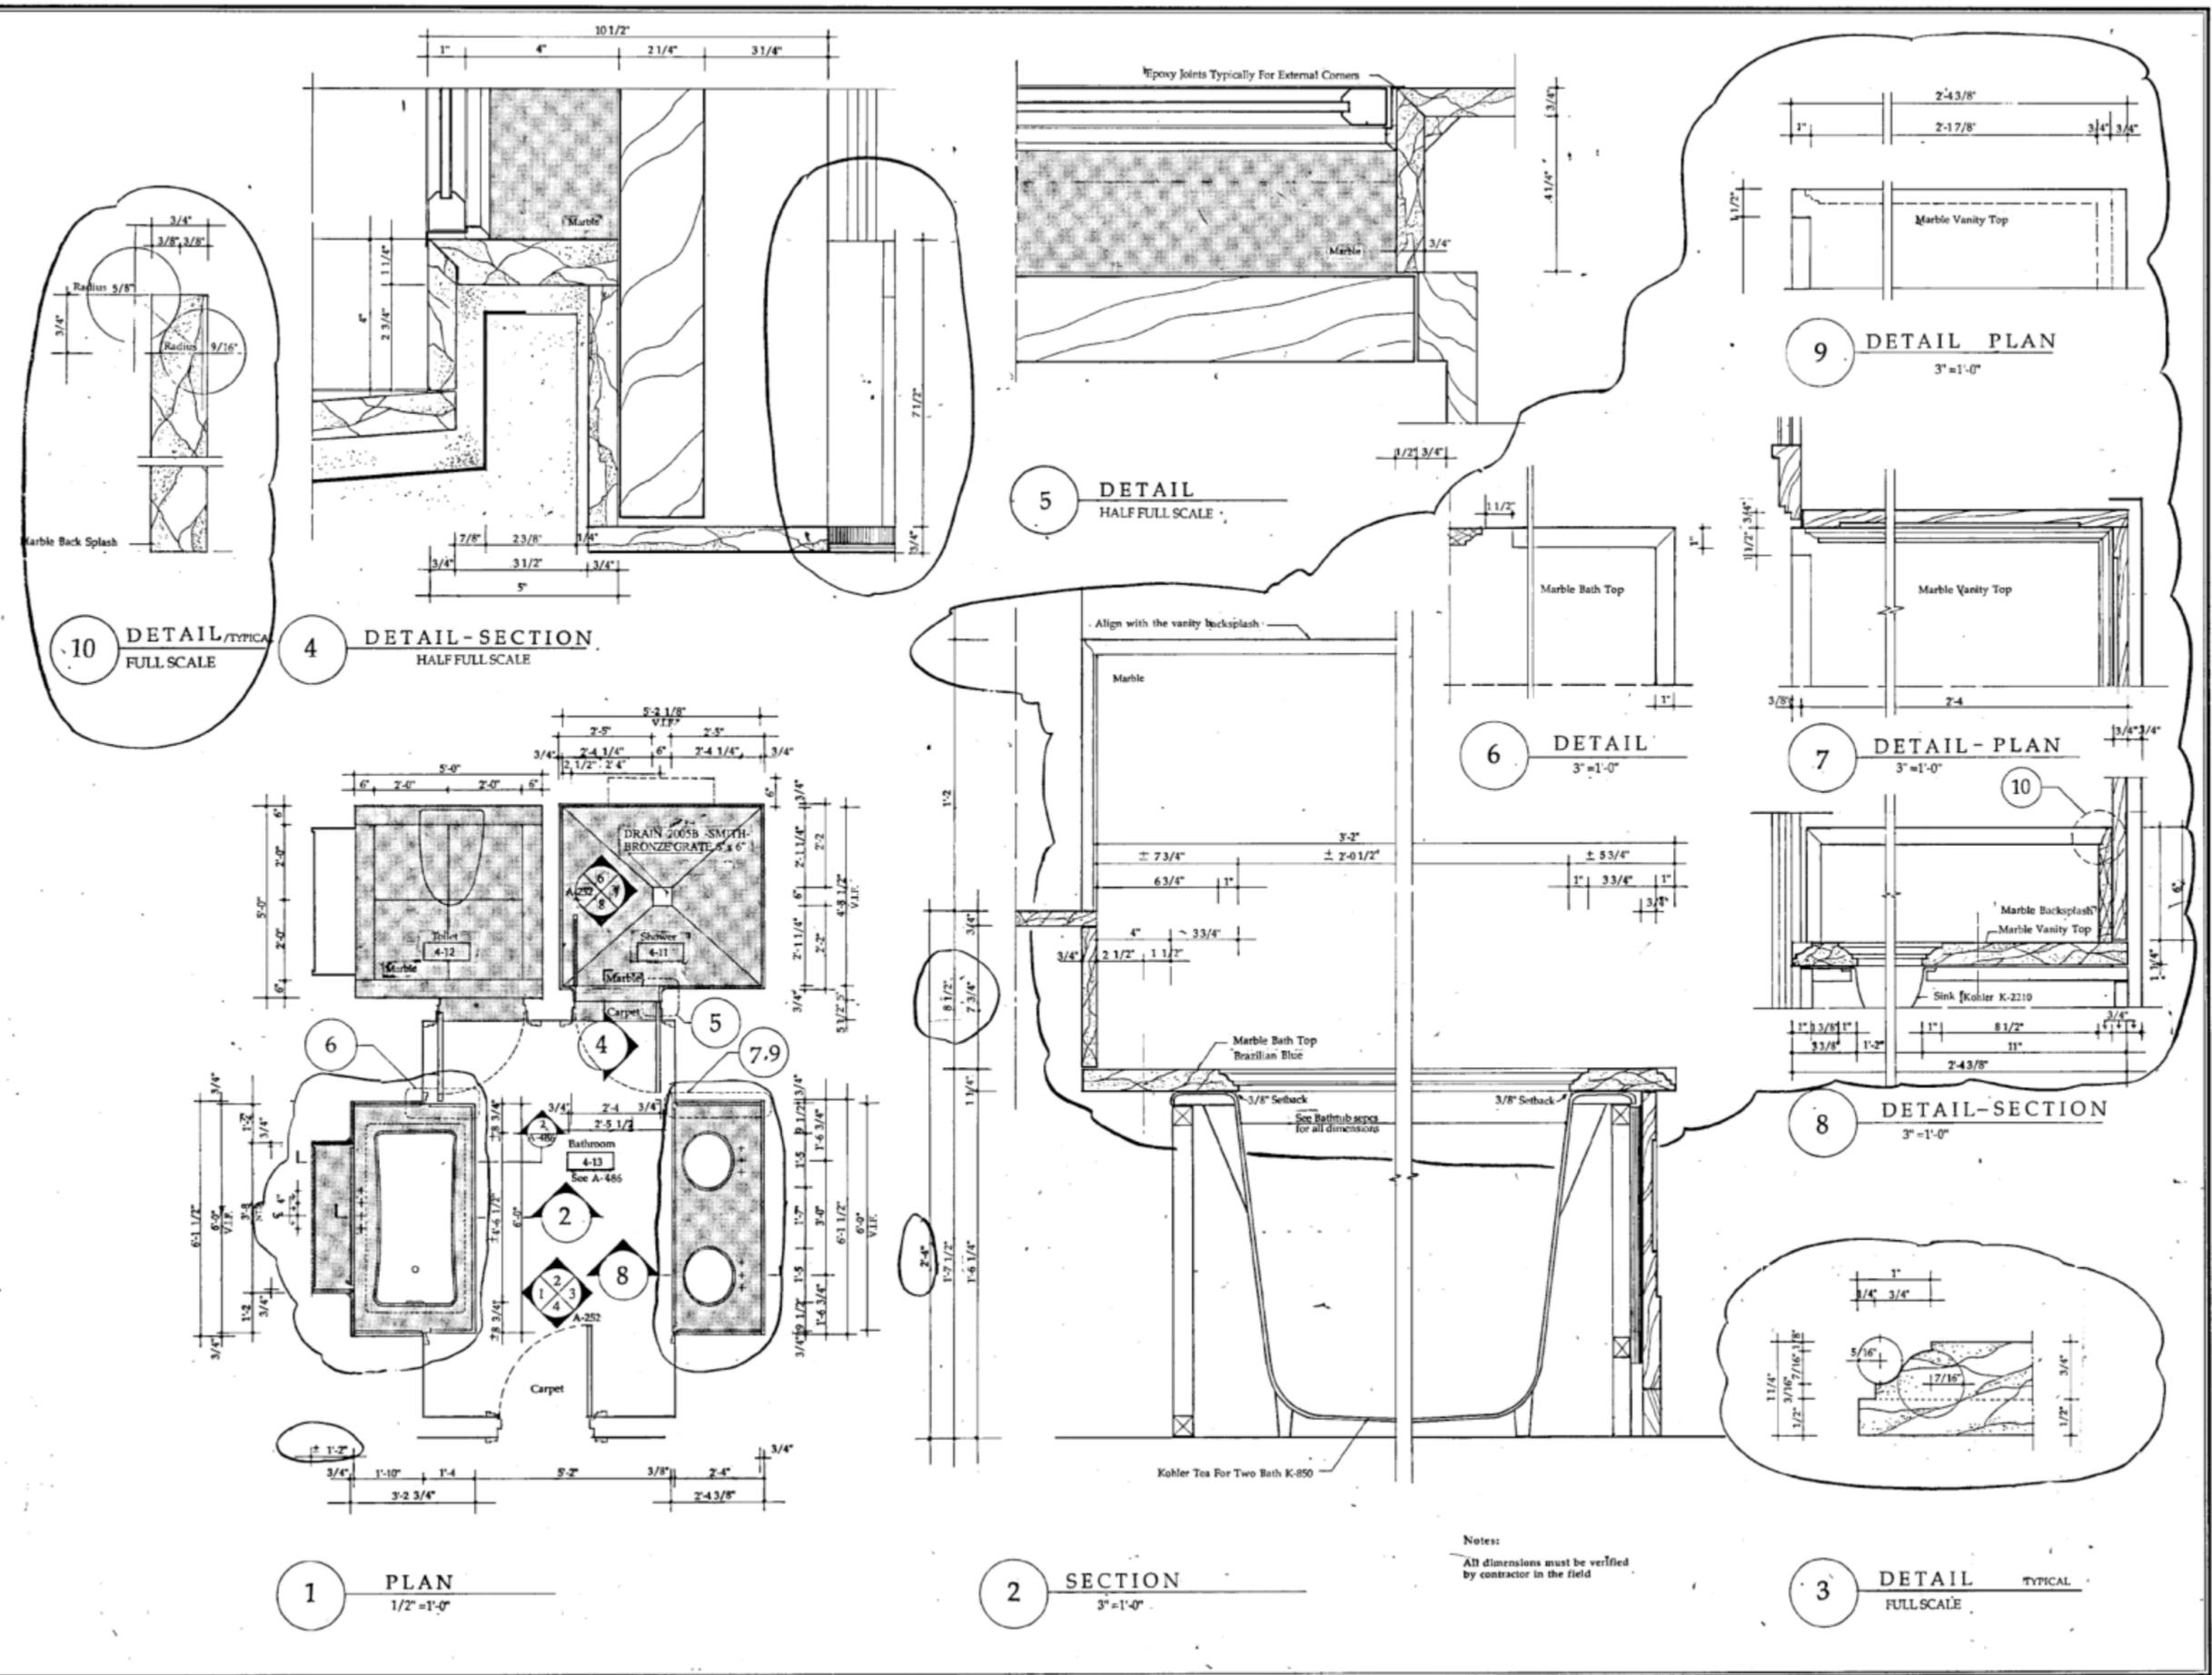

Notes:
All dimensions must be verified
by contractor in the field

© 1990 The Office of Thierry W. Despont Ltd. All Rights Reserved.

The Office of
THIERRY W. DESPONT
New York, N.Y.
10013


MECHANICAL ENGINEERS

John L. Altieri
Consulting Engineer
Newark, N.J. 07102

STRUCTURAL ENGINEERS

One Arup & Partners
New York, NY 10001


NO.	DATE	REVISIONS
		STONE PACKAGE
		SHEET 22
	February 21, 1991	
	REVISIONS JULY 16, 1991	
	REVISION OCTOBER 22, 1991	

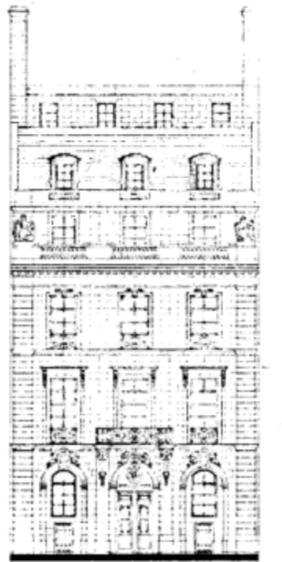

GUEST BATHROOMS
4-14, 4-23 PLAN AND STONE DETAILS
DATE OCTOBER 22, 1990

SCALE AS NOTED

DRAWING
A-298

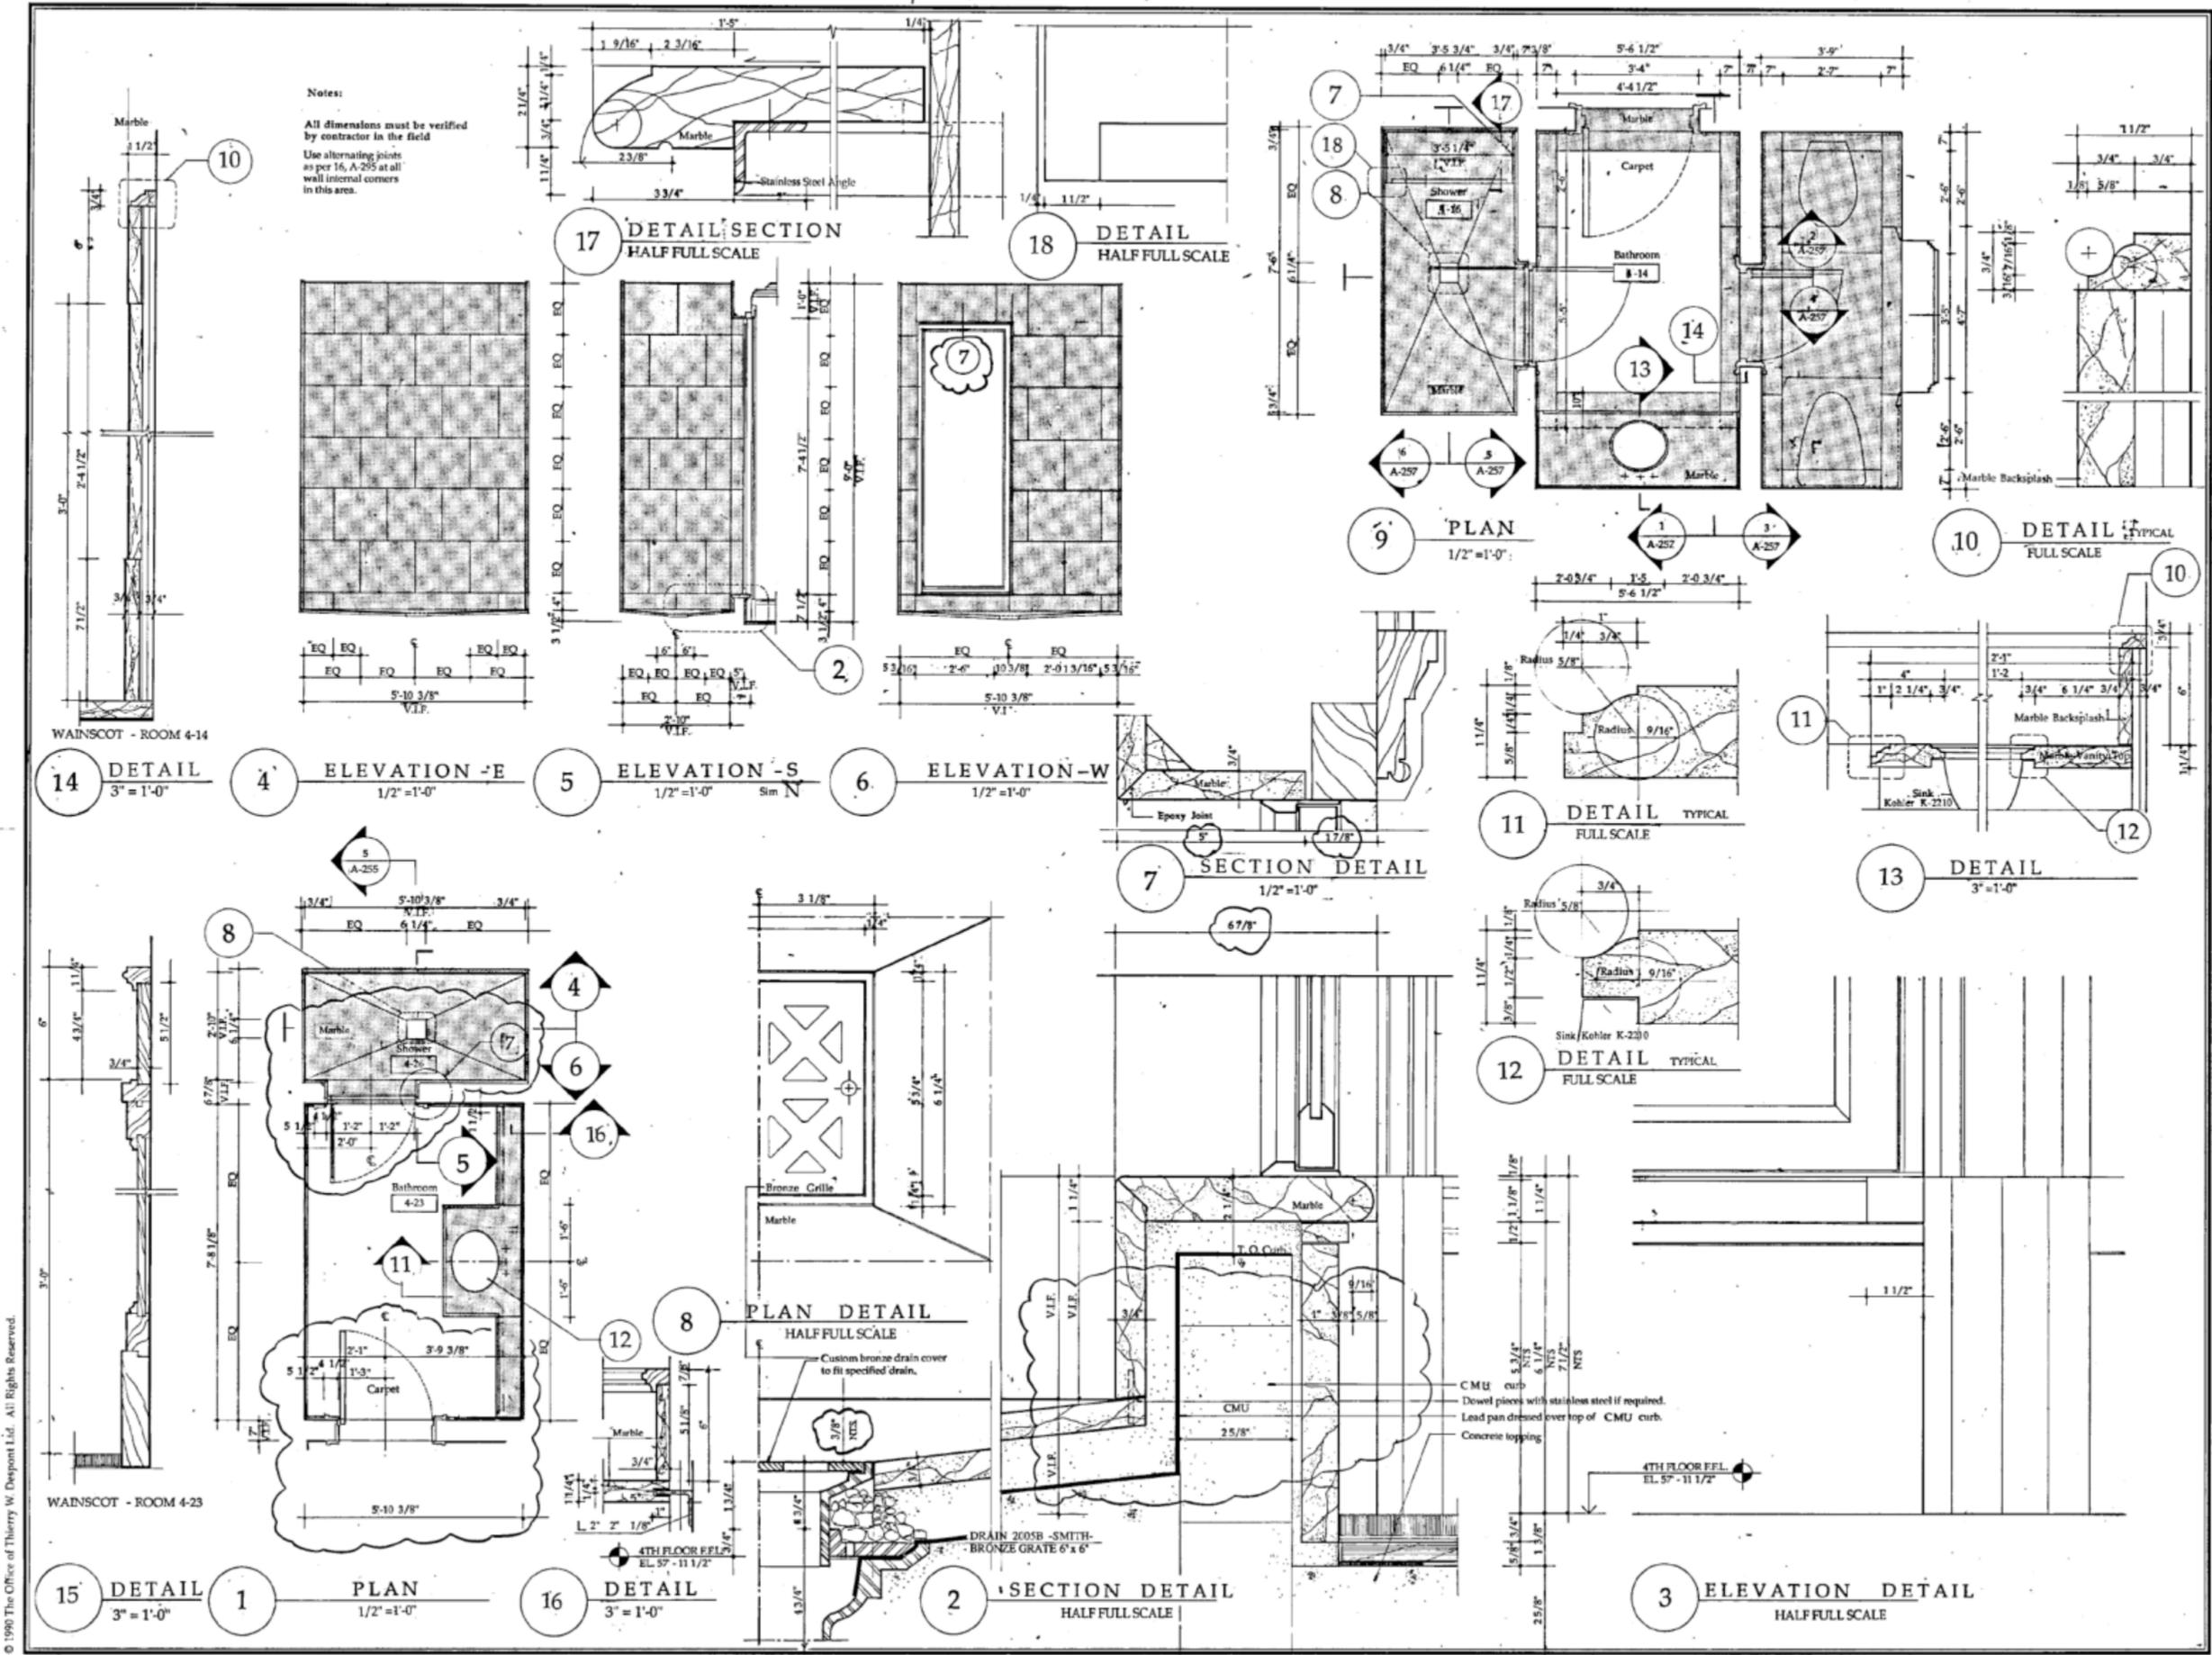

© 1990 The Office of Thierry W. Despont Ltd. All Rights Reserved.

The Office of
THIERRY W. DESPONT
 New York, N.Y.
 10013













MECHANICAL ENGINEERS

John L. Altieri
 Consulting Engineers
 Norwalk, CT 06851

STRUCTURAL ENGINEERS

Ove Arup & Partners

NO.	DATE	REVISIONS
		STONE PACKAGE
		SHEET 23
	March 7, 1991	
		ALBERT G. PPI

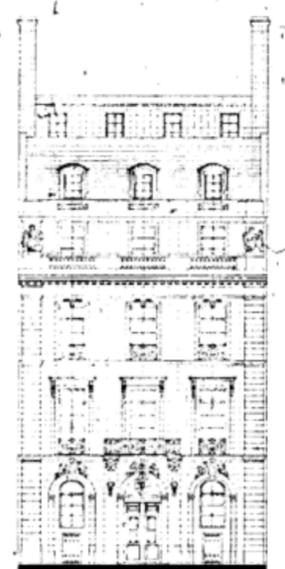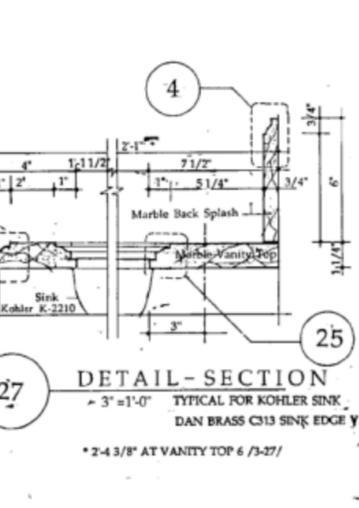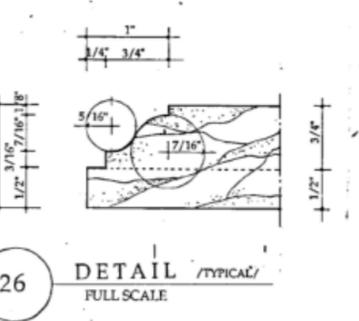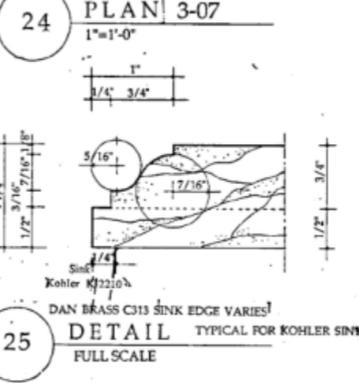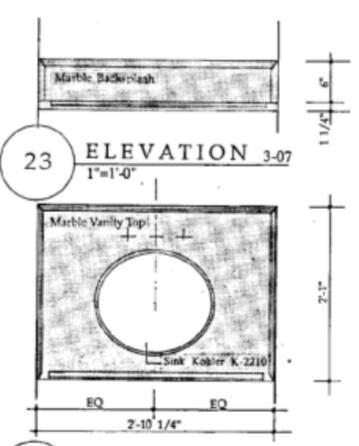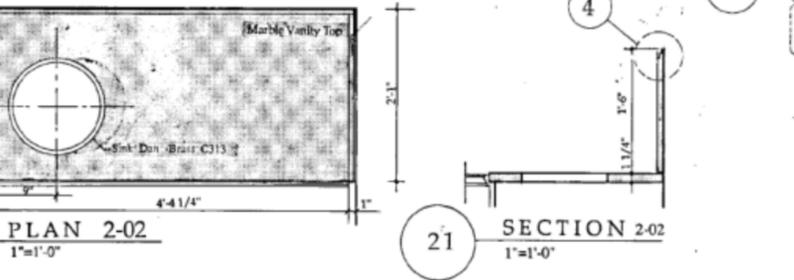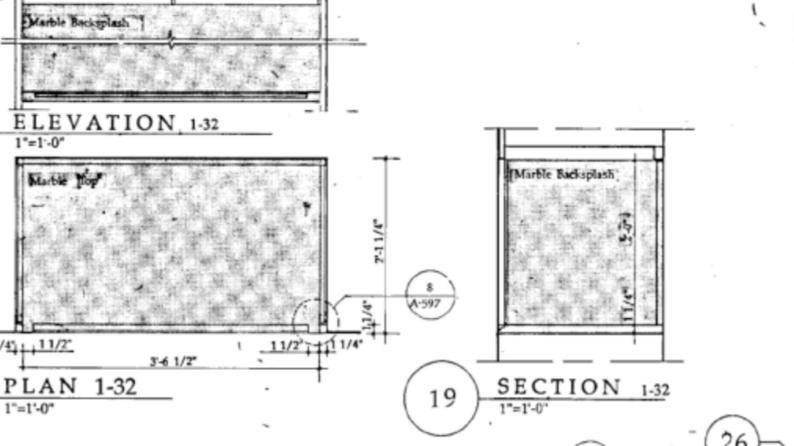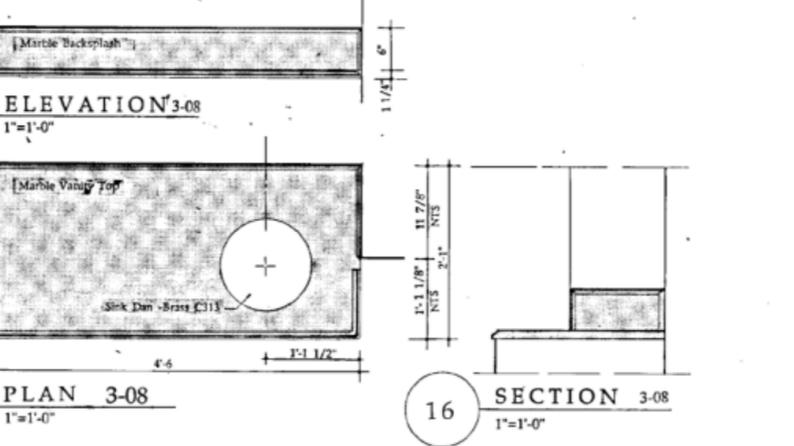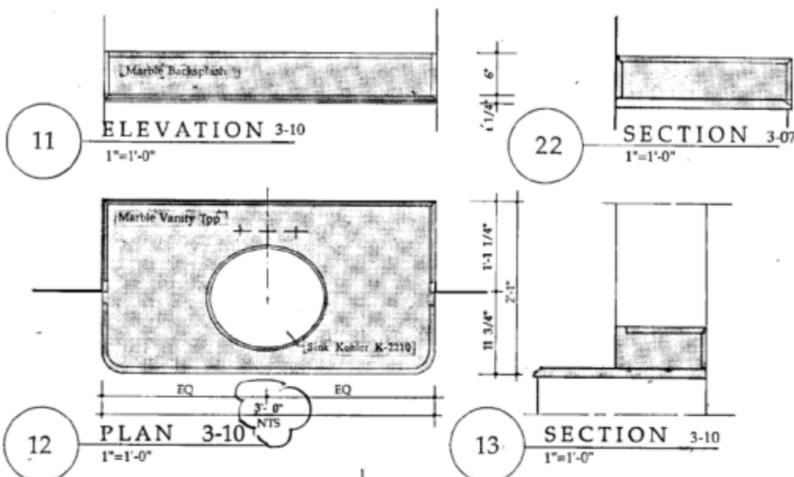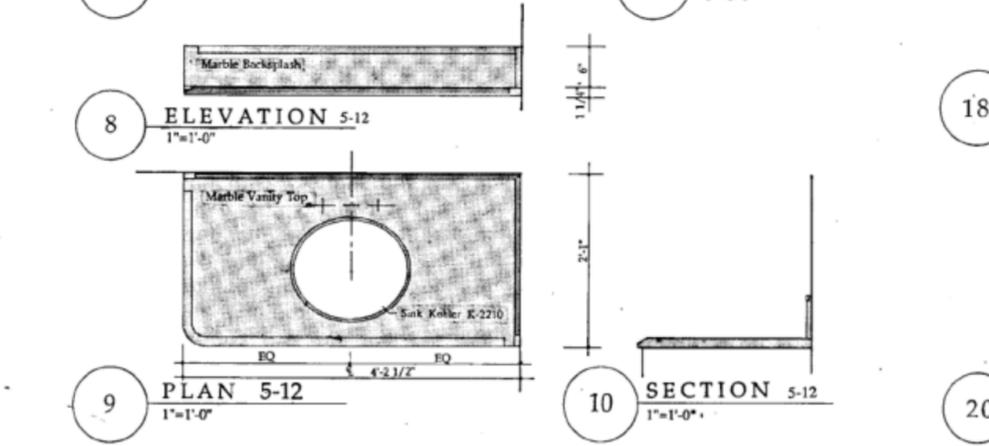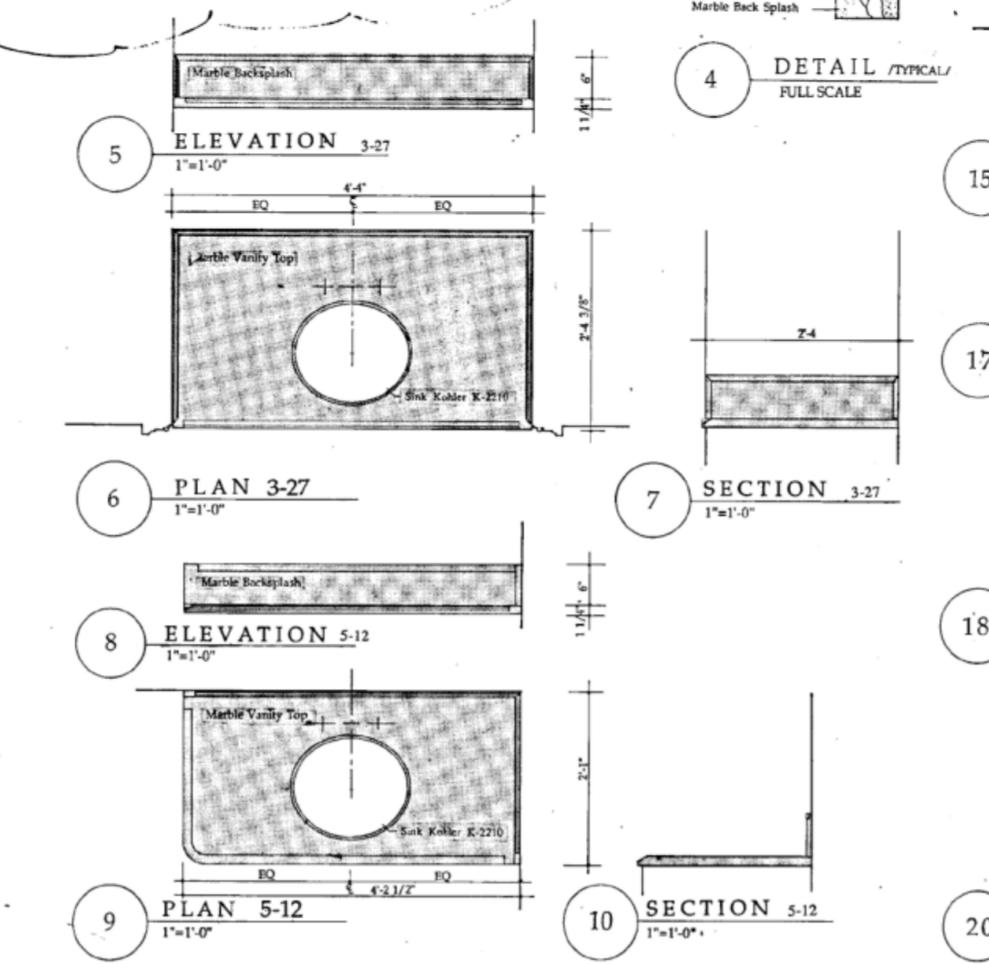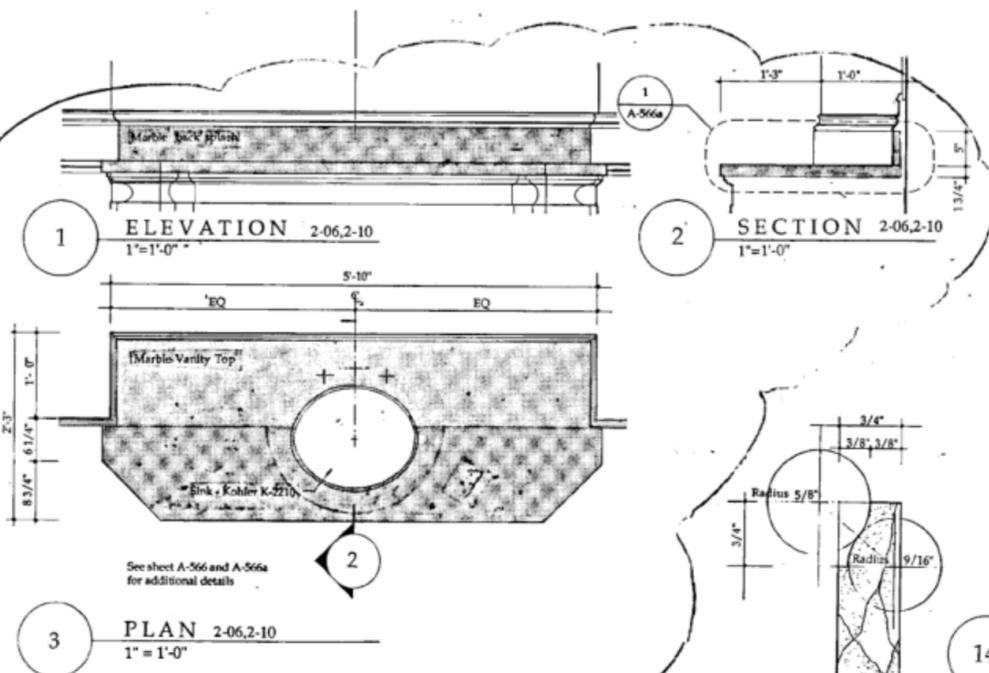

Vanity Tops and Counter Tops

DATE	OCTOBER 22, 1990
SCALE	AS NOTED
DRAWING	A-299

The Office of
THIERRY W. DESPONT

New York, N.Y.
10013

MECHANICAL ENGINEERS

John L. Altieri
Consulting Engineer
Norwalk, CT 06851

STRUCTURAL ENGINEERS








Ove Arup & Partners
New York, NY 10001

NO. 1515 REVISIONS

STONE PACKAGE

SHEET 24

March 7, 1991

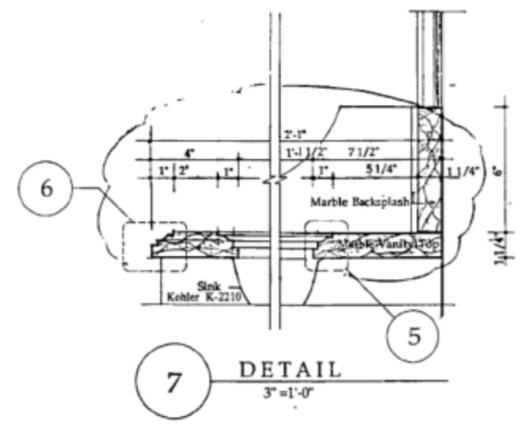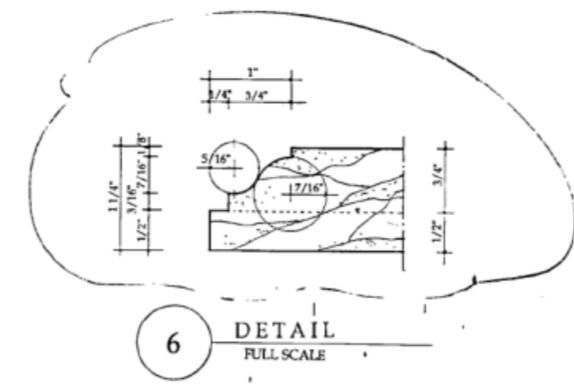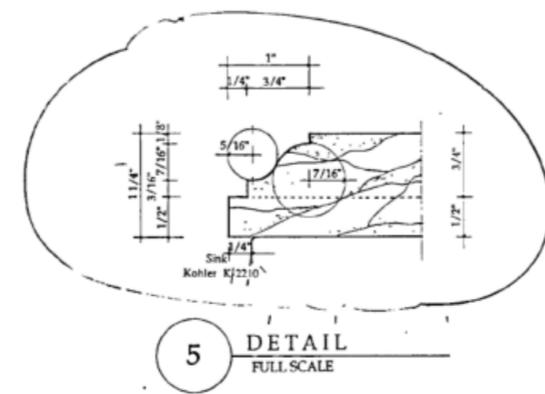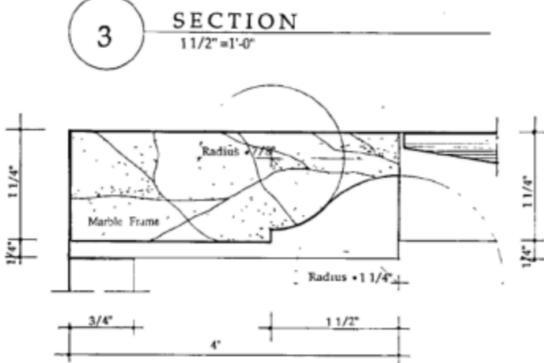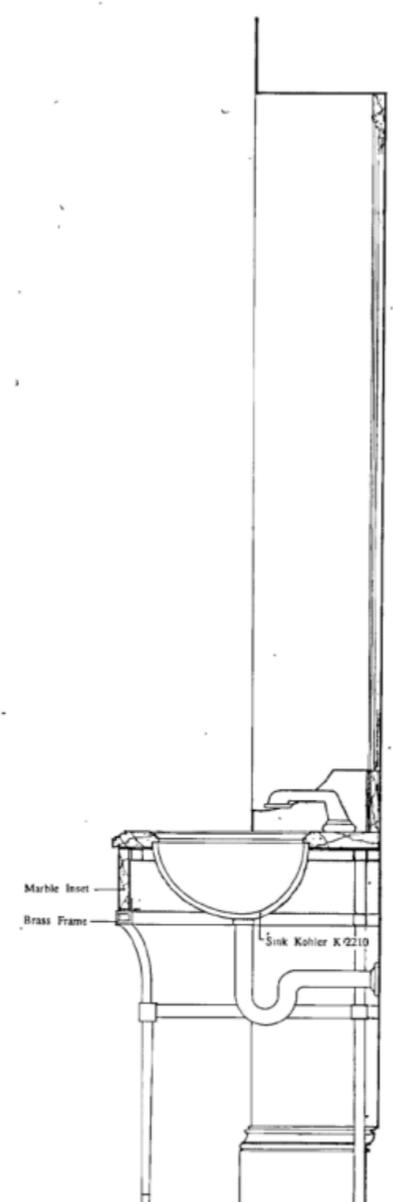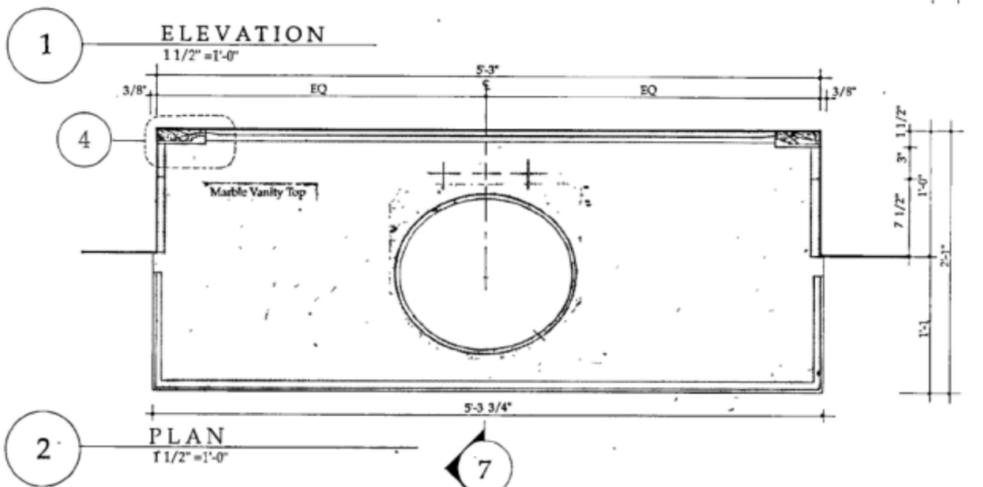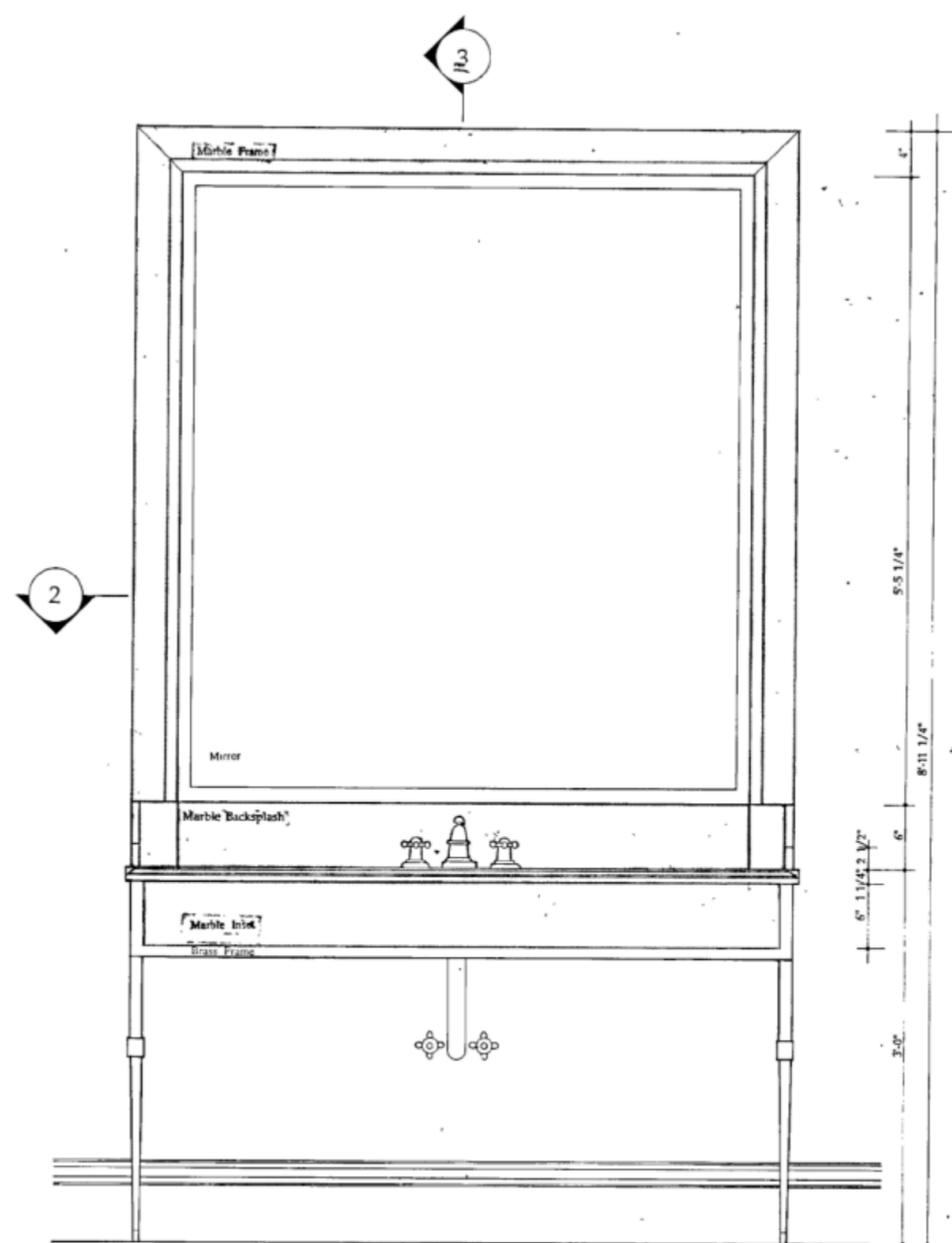

© 1990 The Office of Thierry W. Despont Ltd. All Rights Reserved.

The Office of
THIERRY W. DESPONT
 New York, N.Y.
 10013








MECHANICAL ENGINEERS

John L. Altieri
 Consulting Engineers
 Newark, CT 06851

STRUCTURAL ENGINEERS

Ove Arup & Partners
 New York, NY 10001

NO.	DATE	REVISIONS
STONE PACKAGE		
SHEET 25		
1	February 21, 1991	
2	JUNE 19 - 1991	

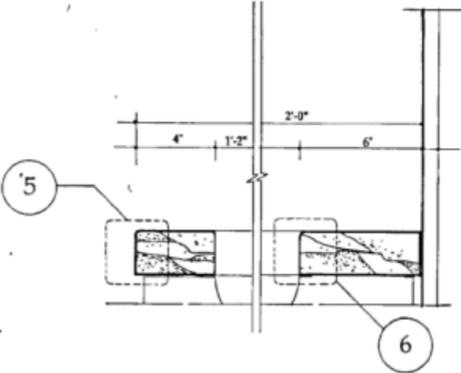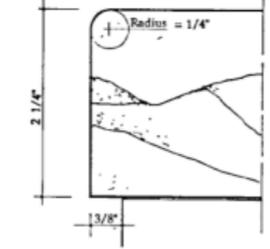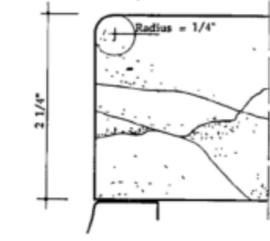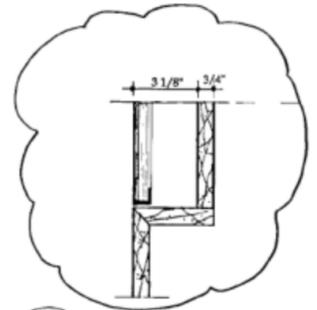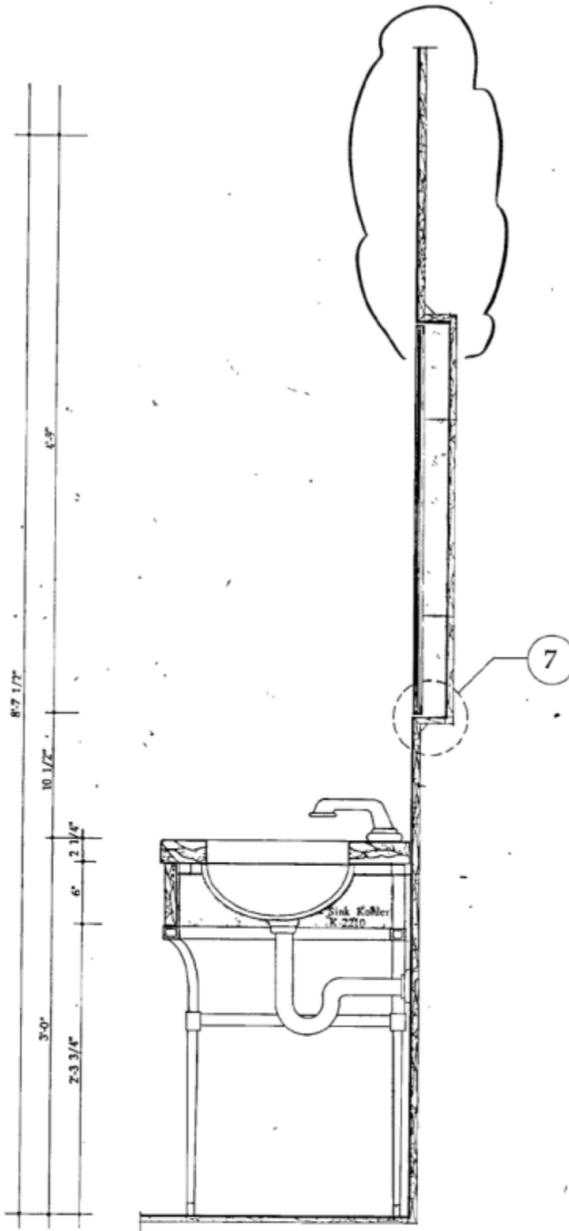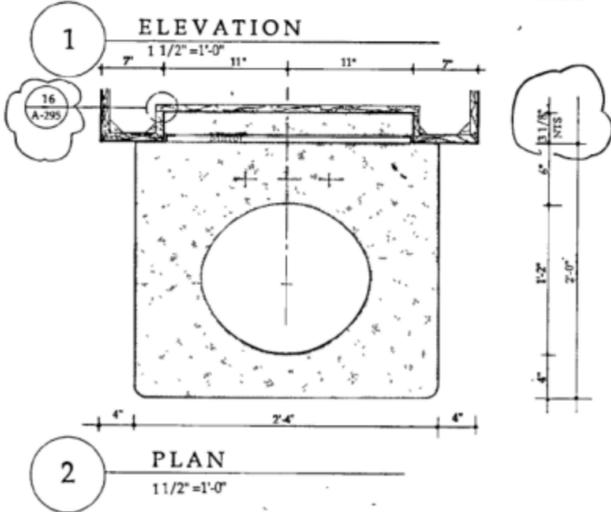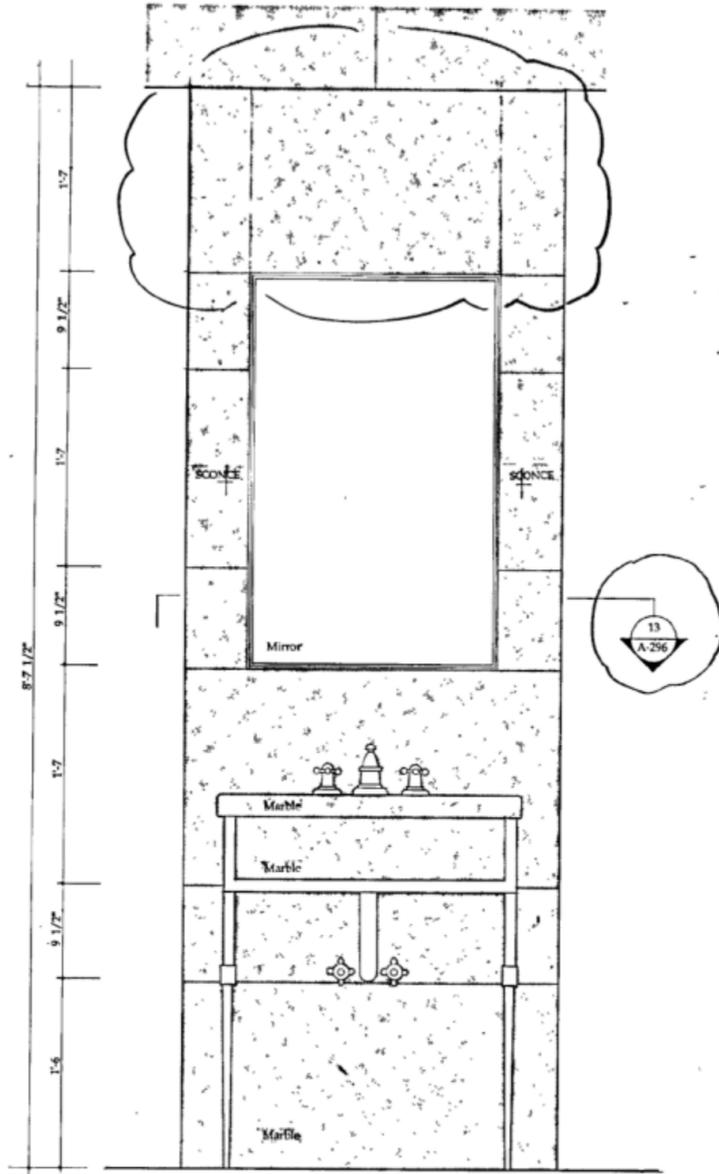

© 1990 The Office of Thierry W. Despont Ltd. All Rights Reserved.



DATE: OCTOBER 22, 1990

SCALE: AS NOTED

DRAWING: A-299b

9 E 71
NEW YORK

The Office of
THIERRY W. DESPONT
New York, N.Y.
10013

MECHANICAL ENGINEERS


John L. Attieri
Consulting Engineer
Newark, N.J. 08101

STRUCTURAL ENGINEERS


Ove Arup & Partners
New York, N.Y. 10001

NO	DATE	REVISION

SERVICE STAIR 0-01

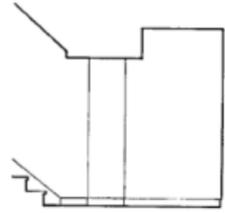


1 EAST ELEVATION

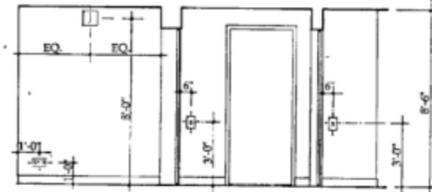


2 SOUTH ELEVATION



3 WEST ELEVATION

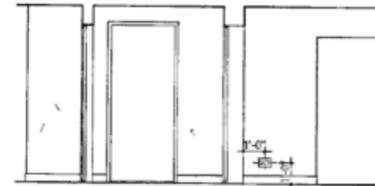


4 NORTH ELEVATION

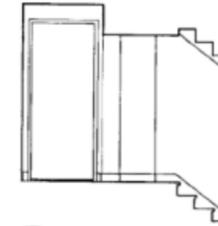


5 WEST ELEVATION


SERVICE CORRIDOR 0-02

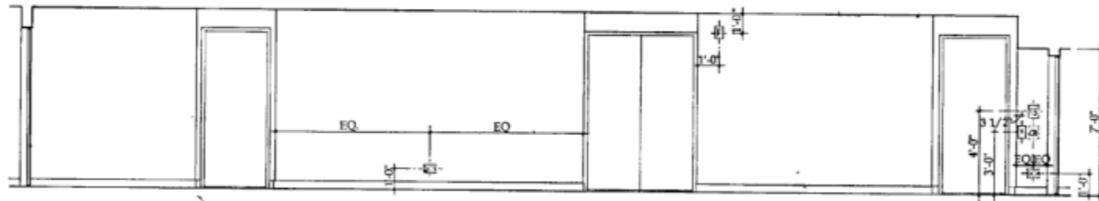


6 EAST ELEVATION

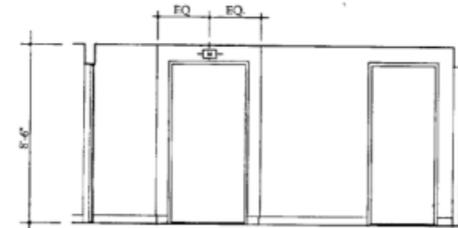


7 NORTH ELEVATION

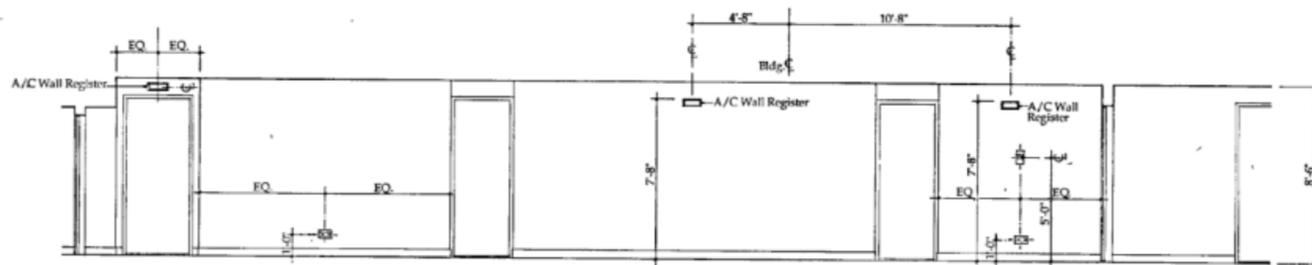

8 WEST ELEVATION

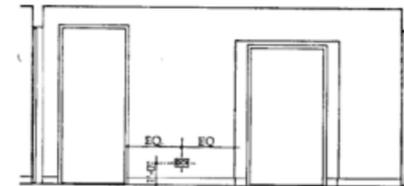

9 SOUTH ELEVATION

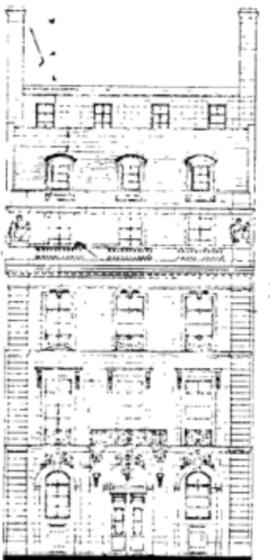

INTERIOR ELEVATIONS
CELLAR

DATE JUNE 3, 1991

SCALE 1/4" = 1'-0"

DRAWING
A-299c

Dimensions are above finish floor

©1990 The Office of Thierry W. Despont Ltd. All Rights Reserved

EFTA00258307