



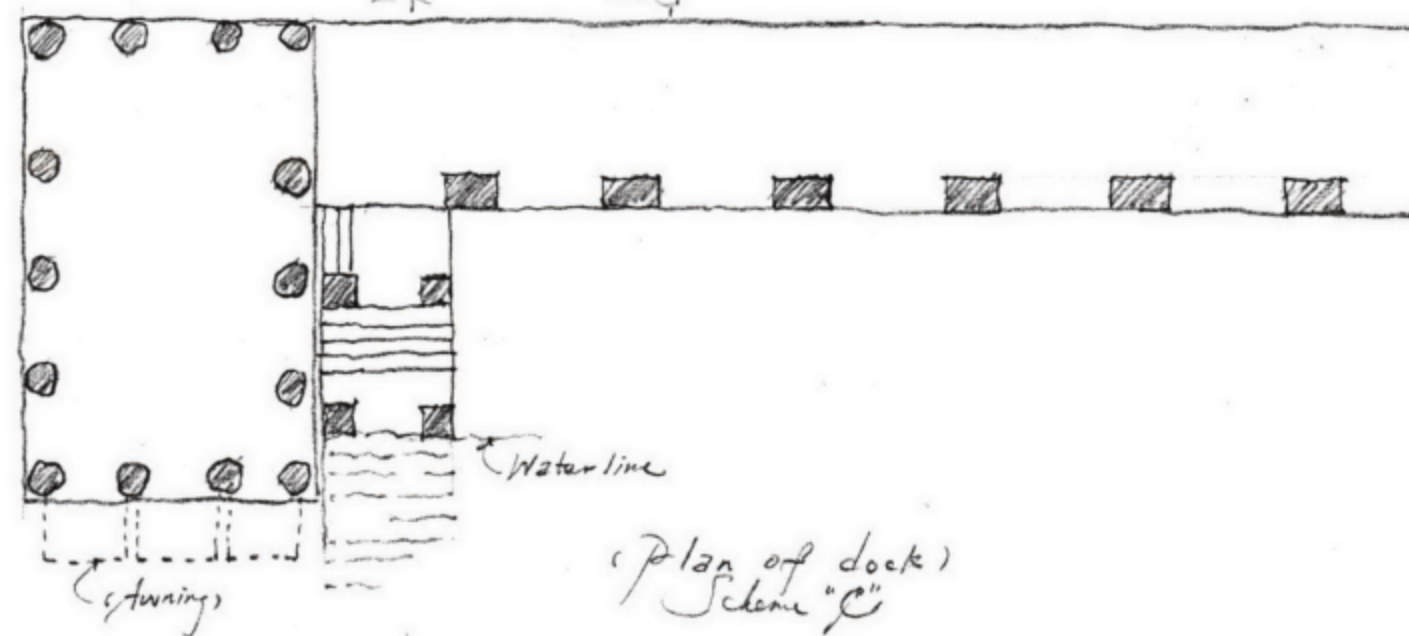


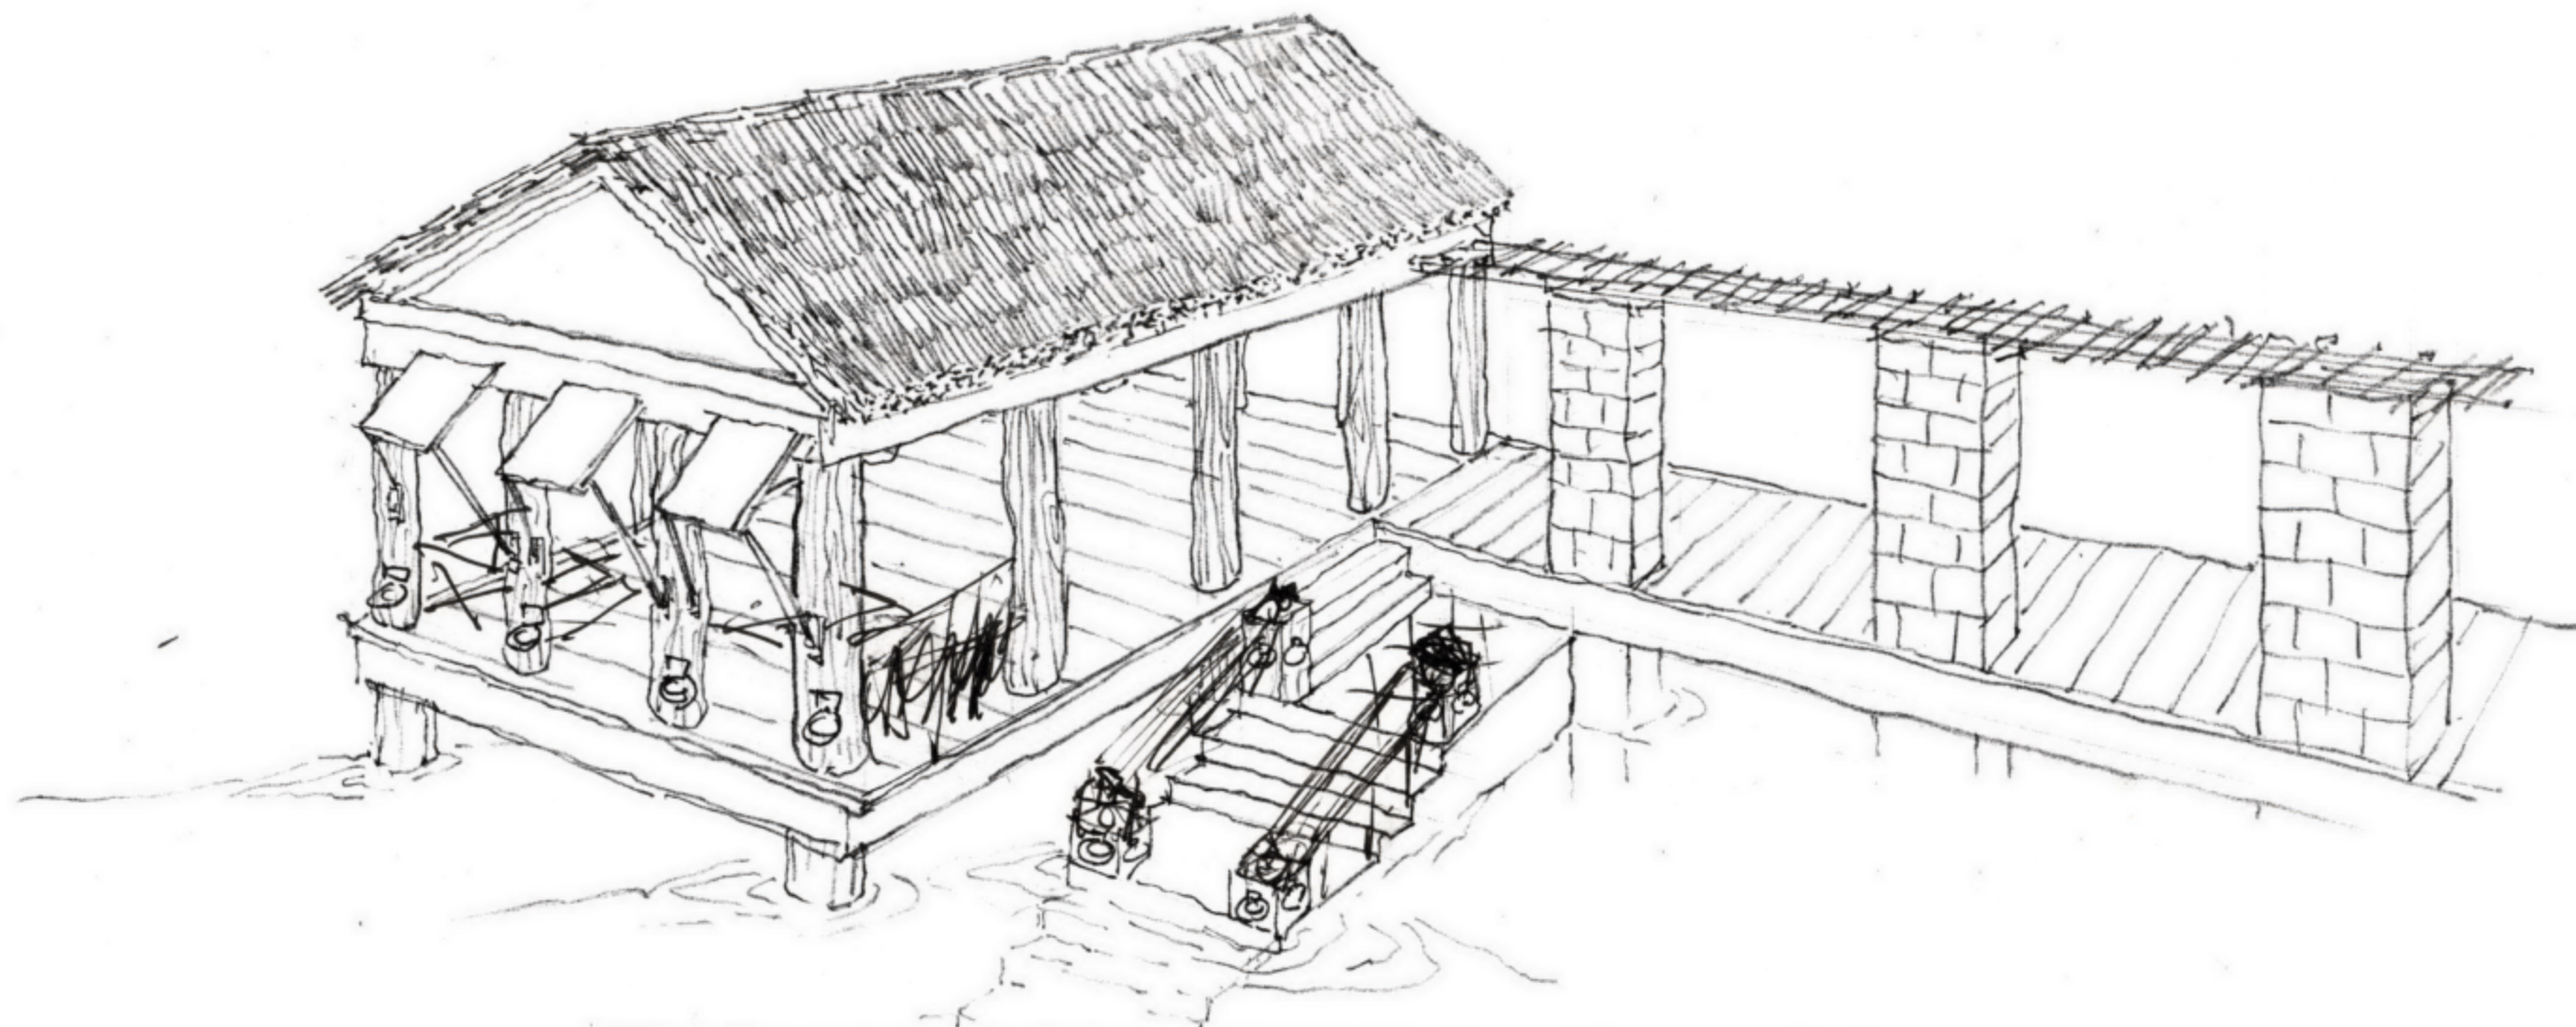


(View toward Main Entry)




(Living Room South Elevation)

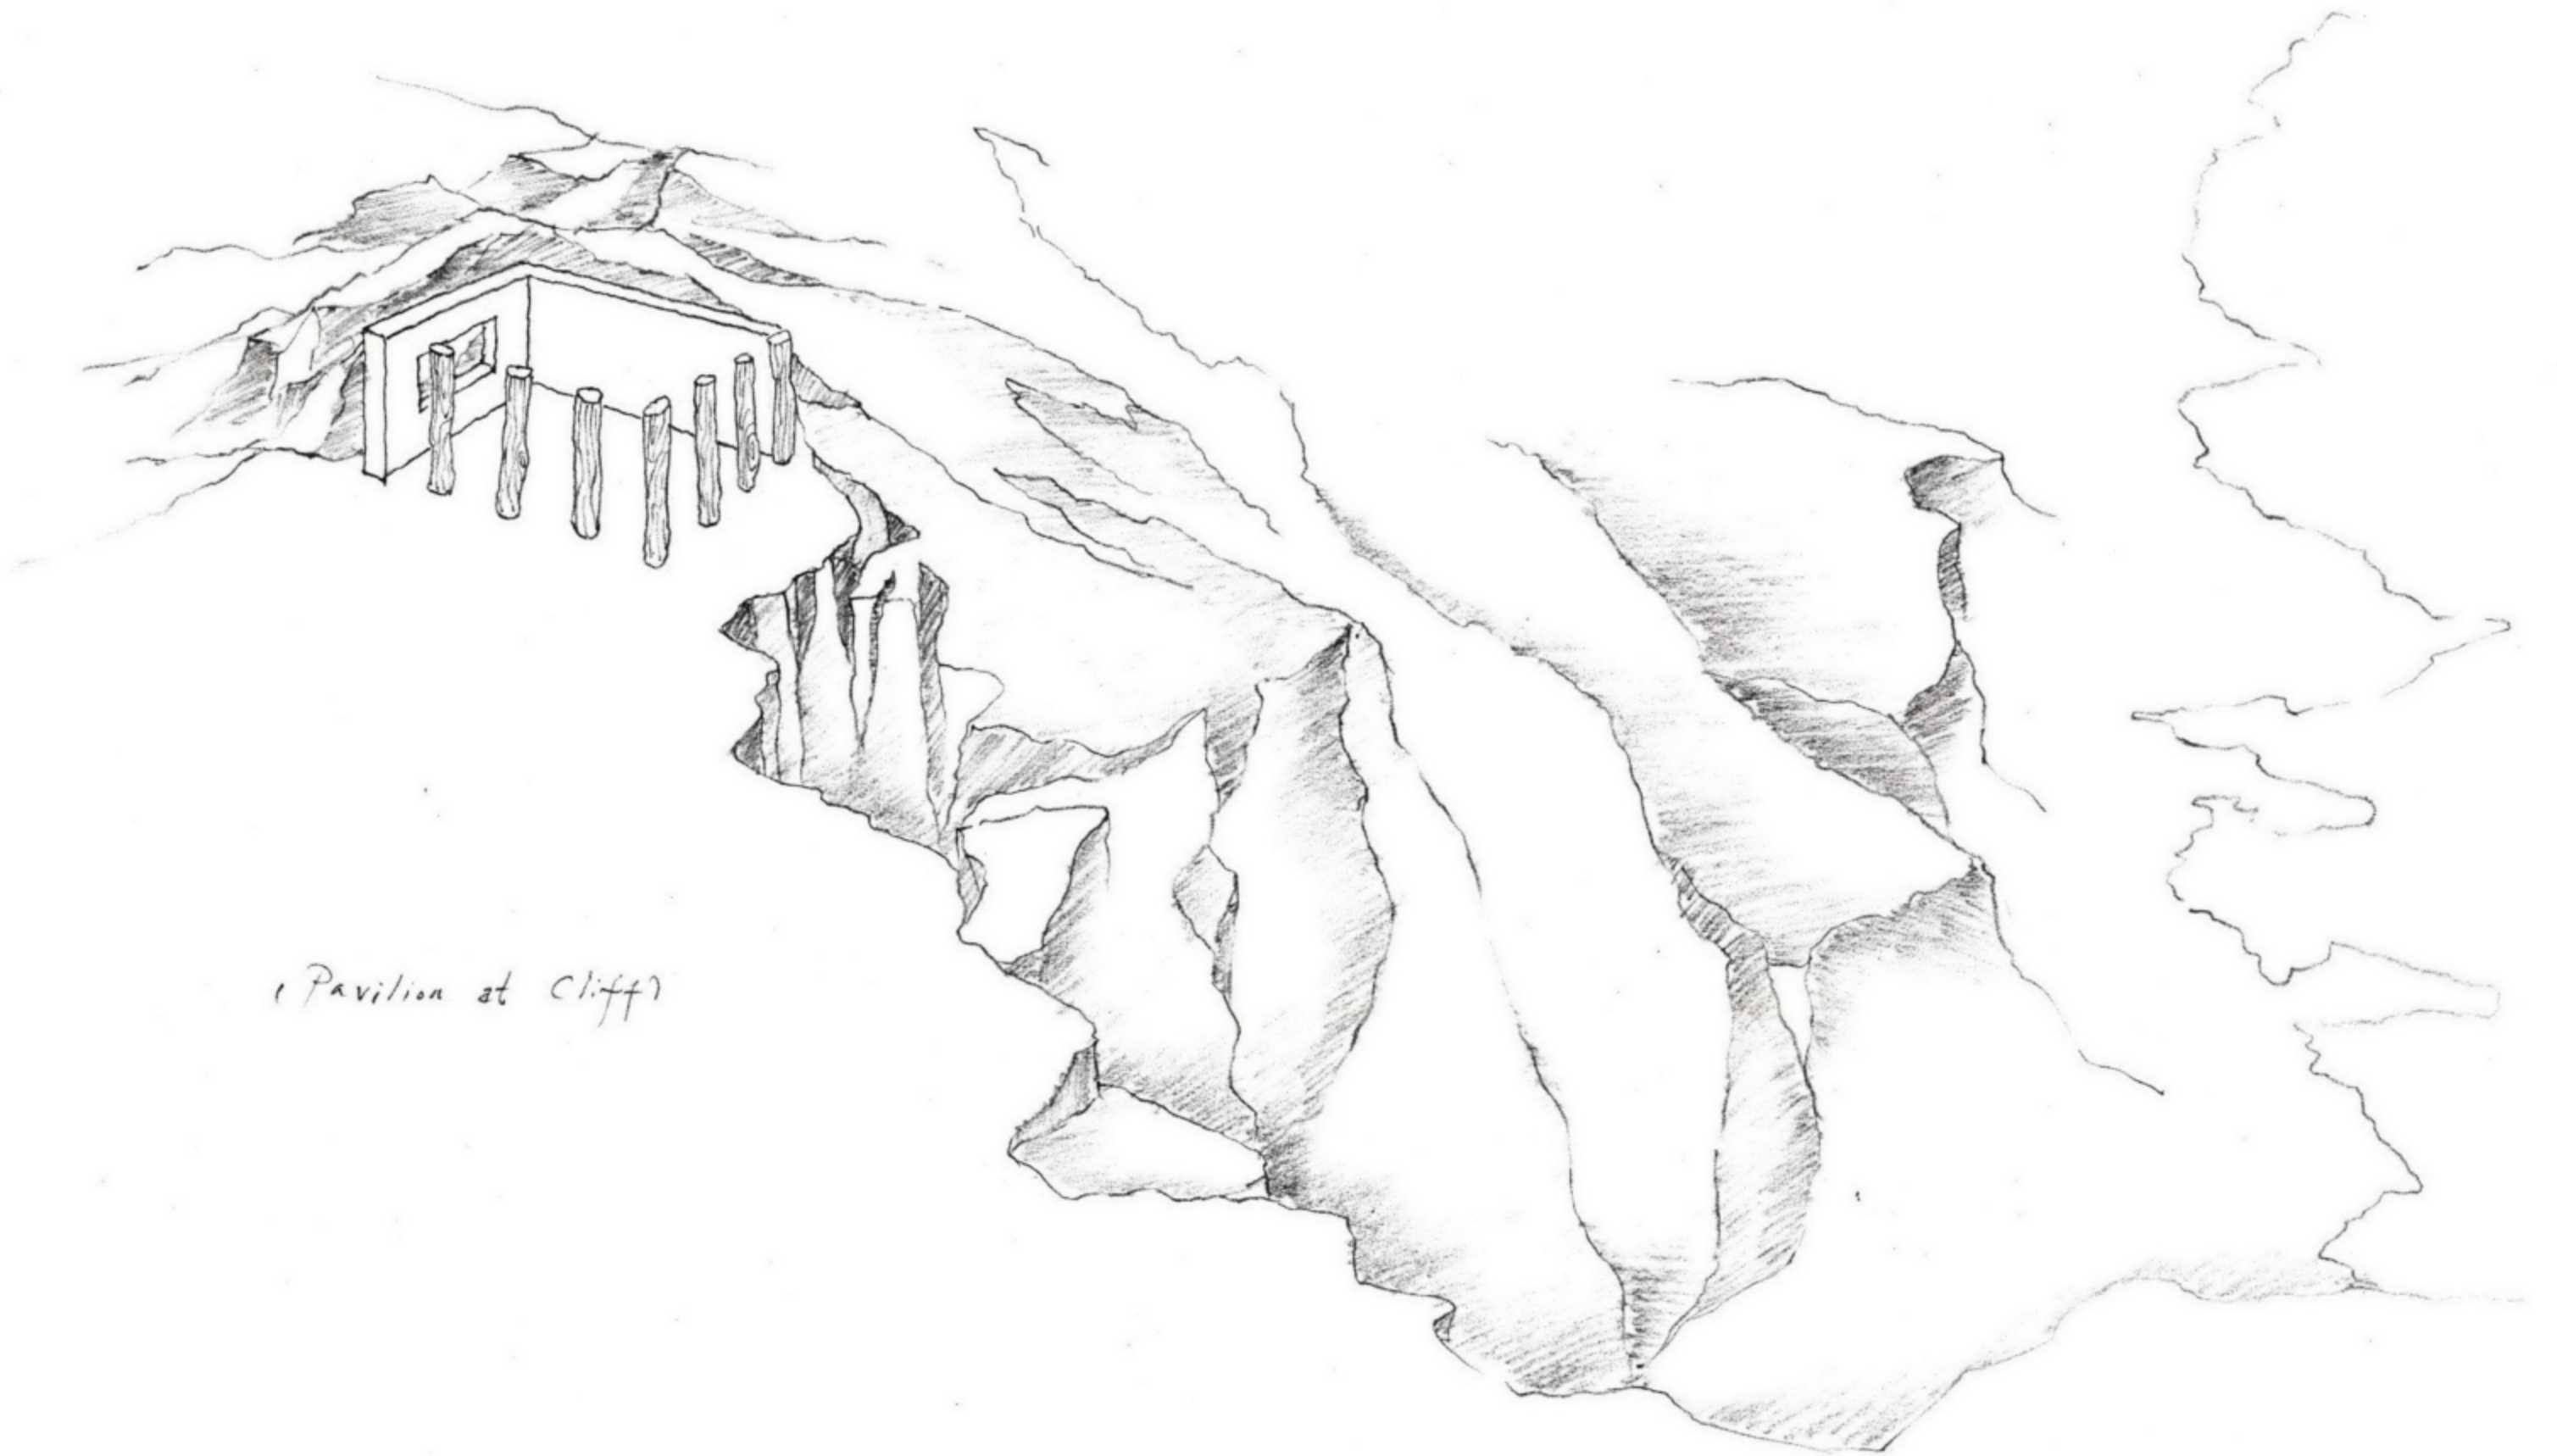


(Pavilion at Cliff)

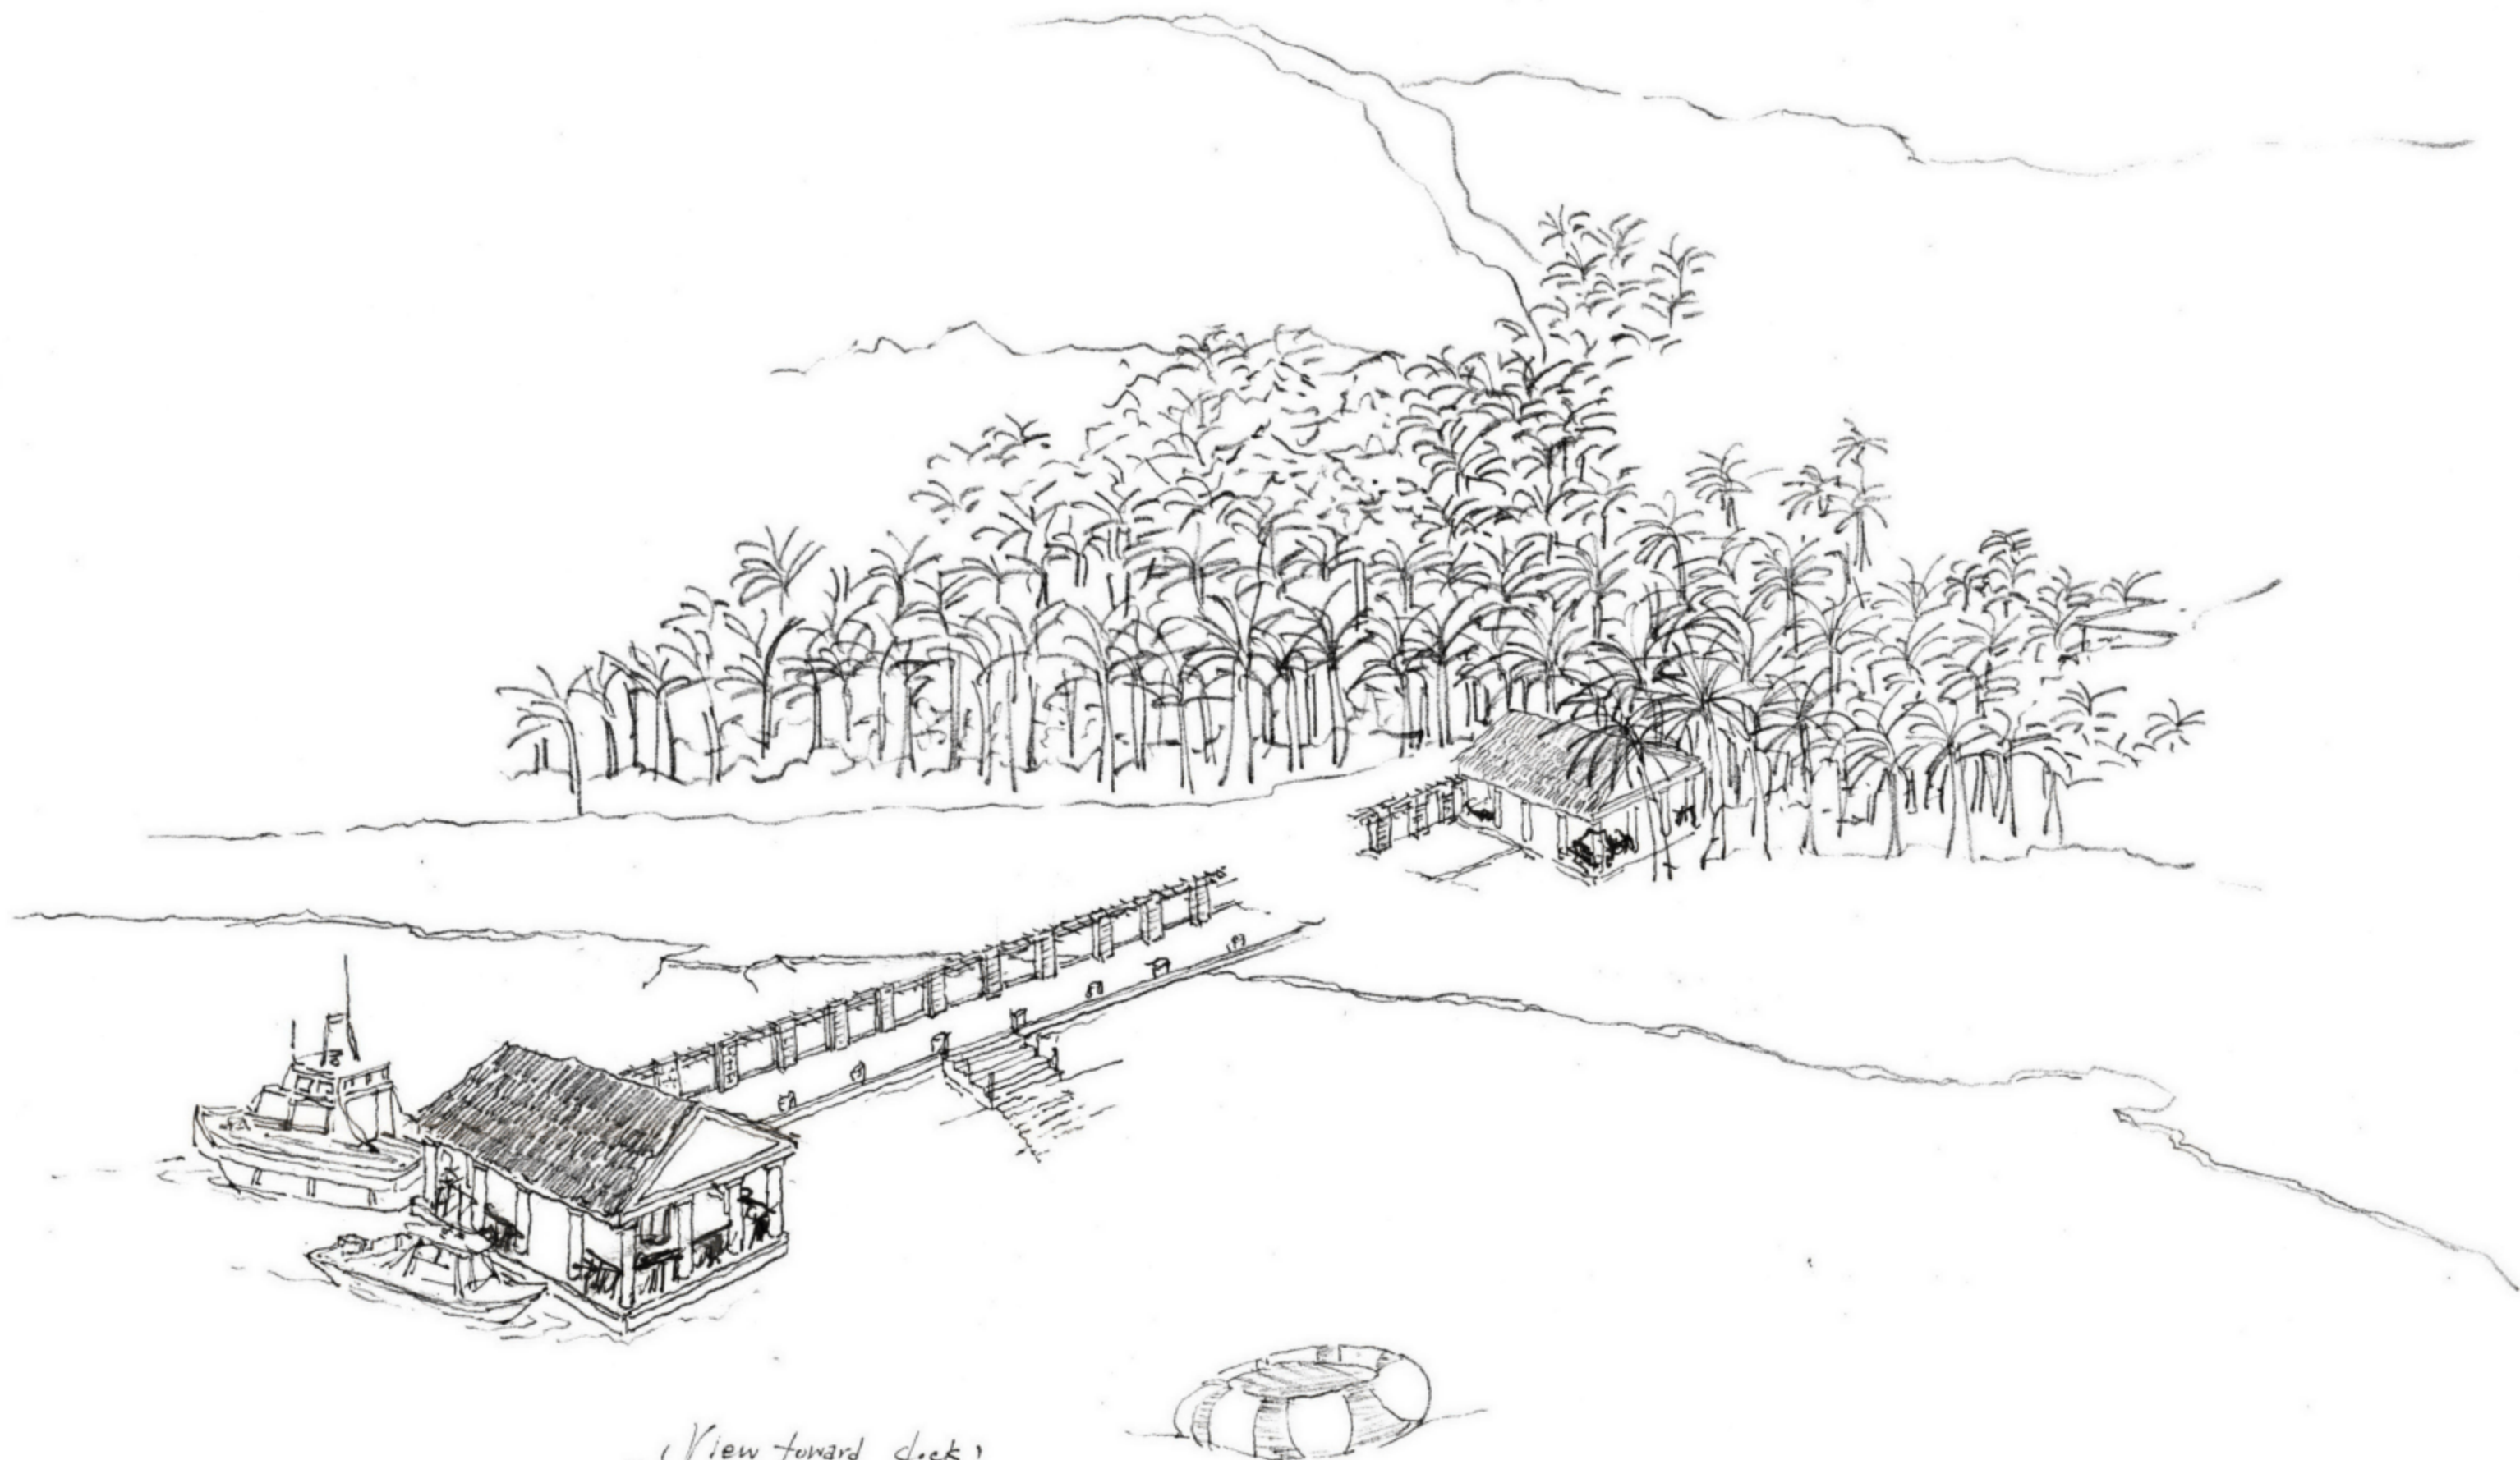


(View toward dock)
Scheme "A"

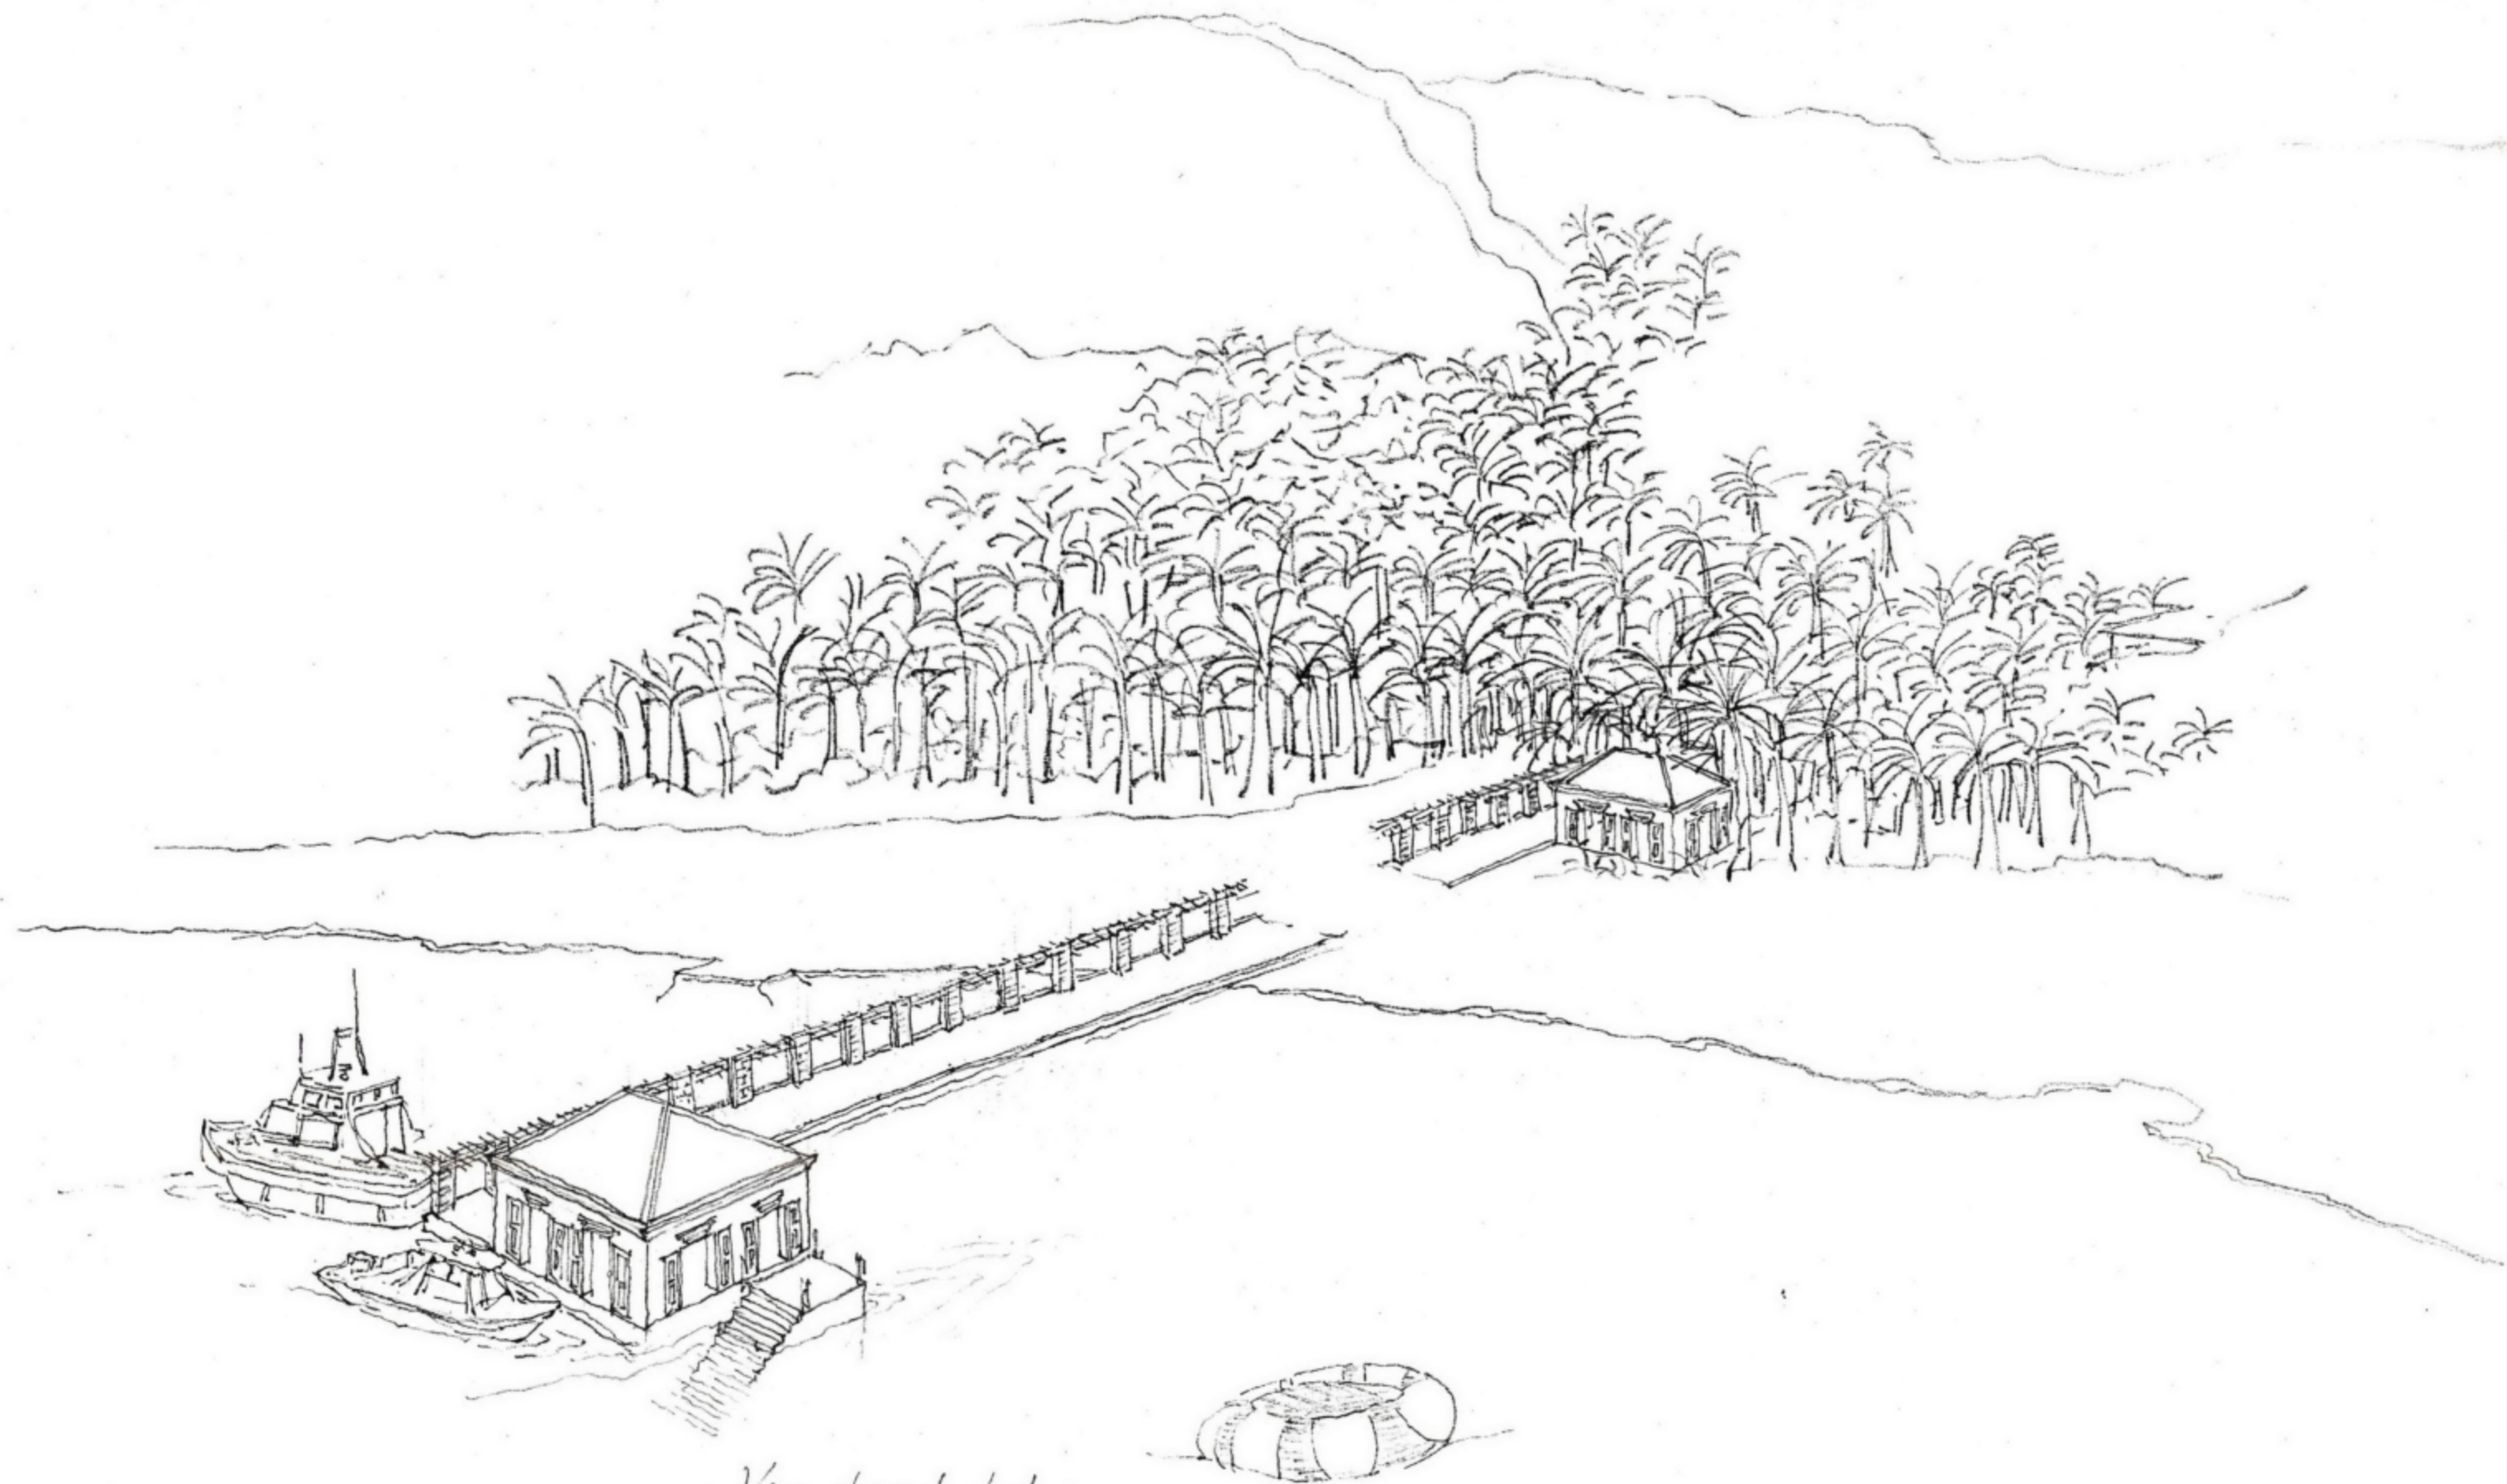



(View toward Dock)
Scheme "B"

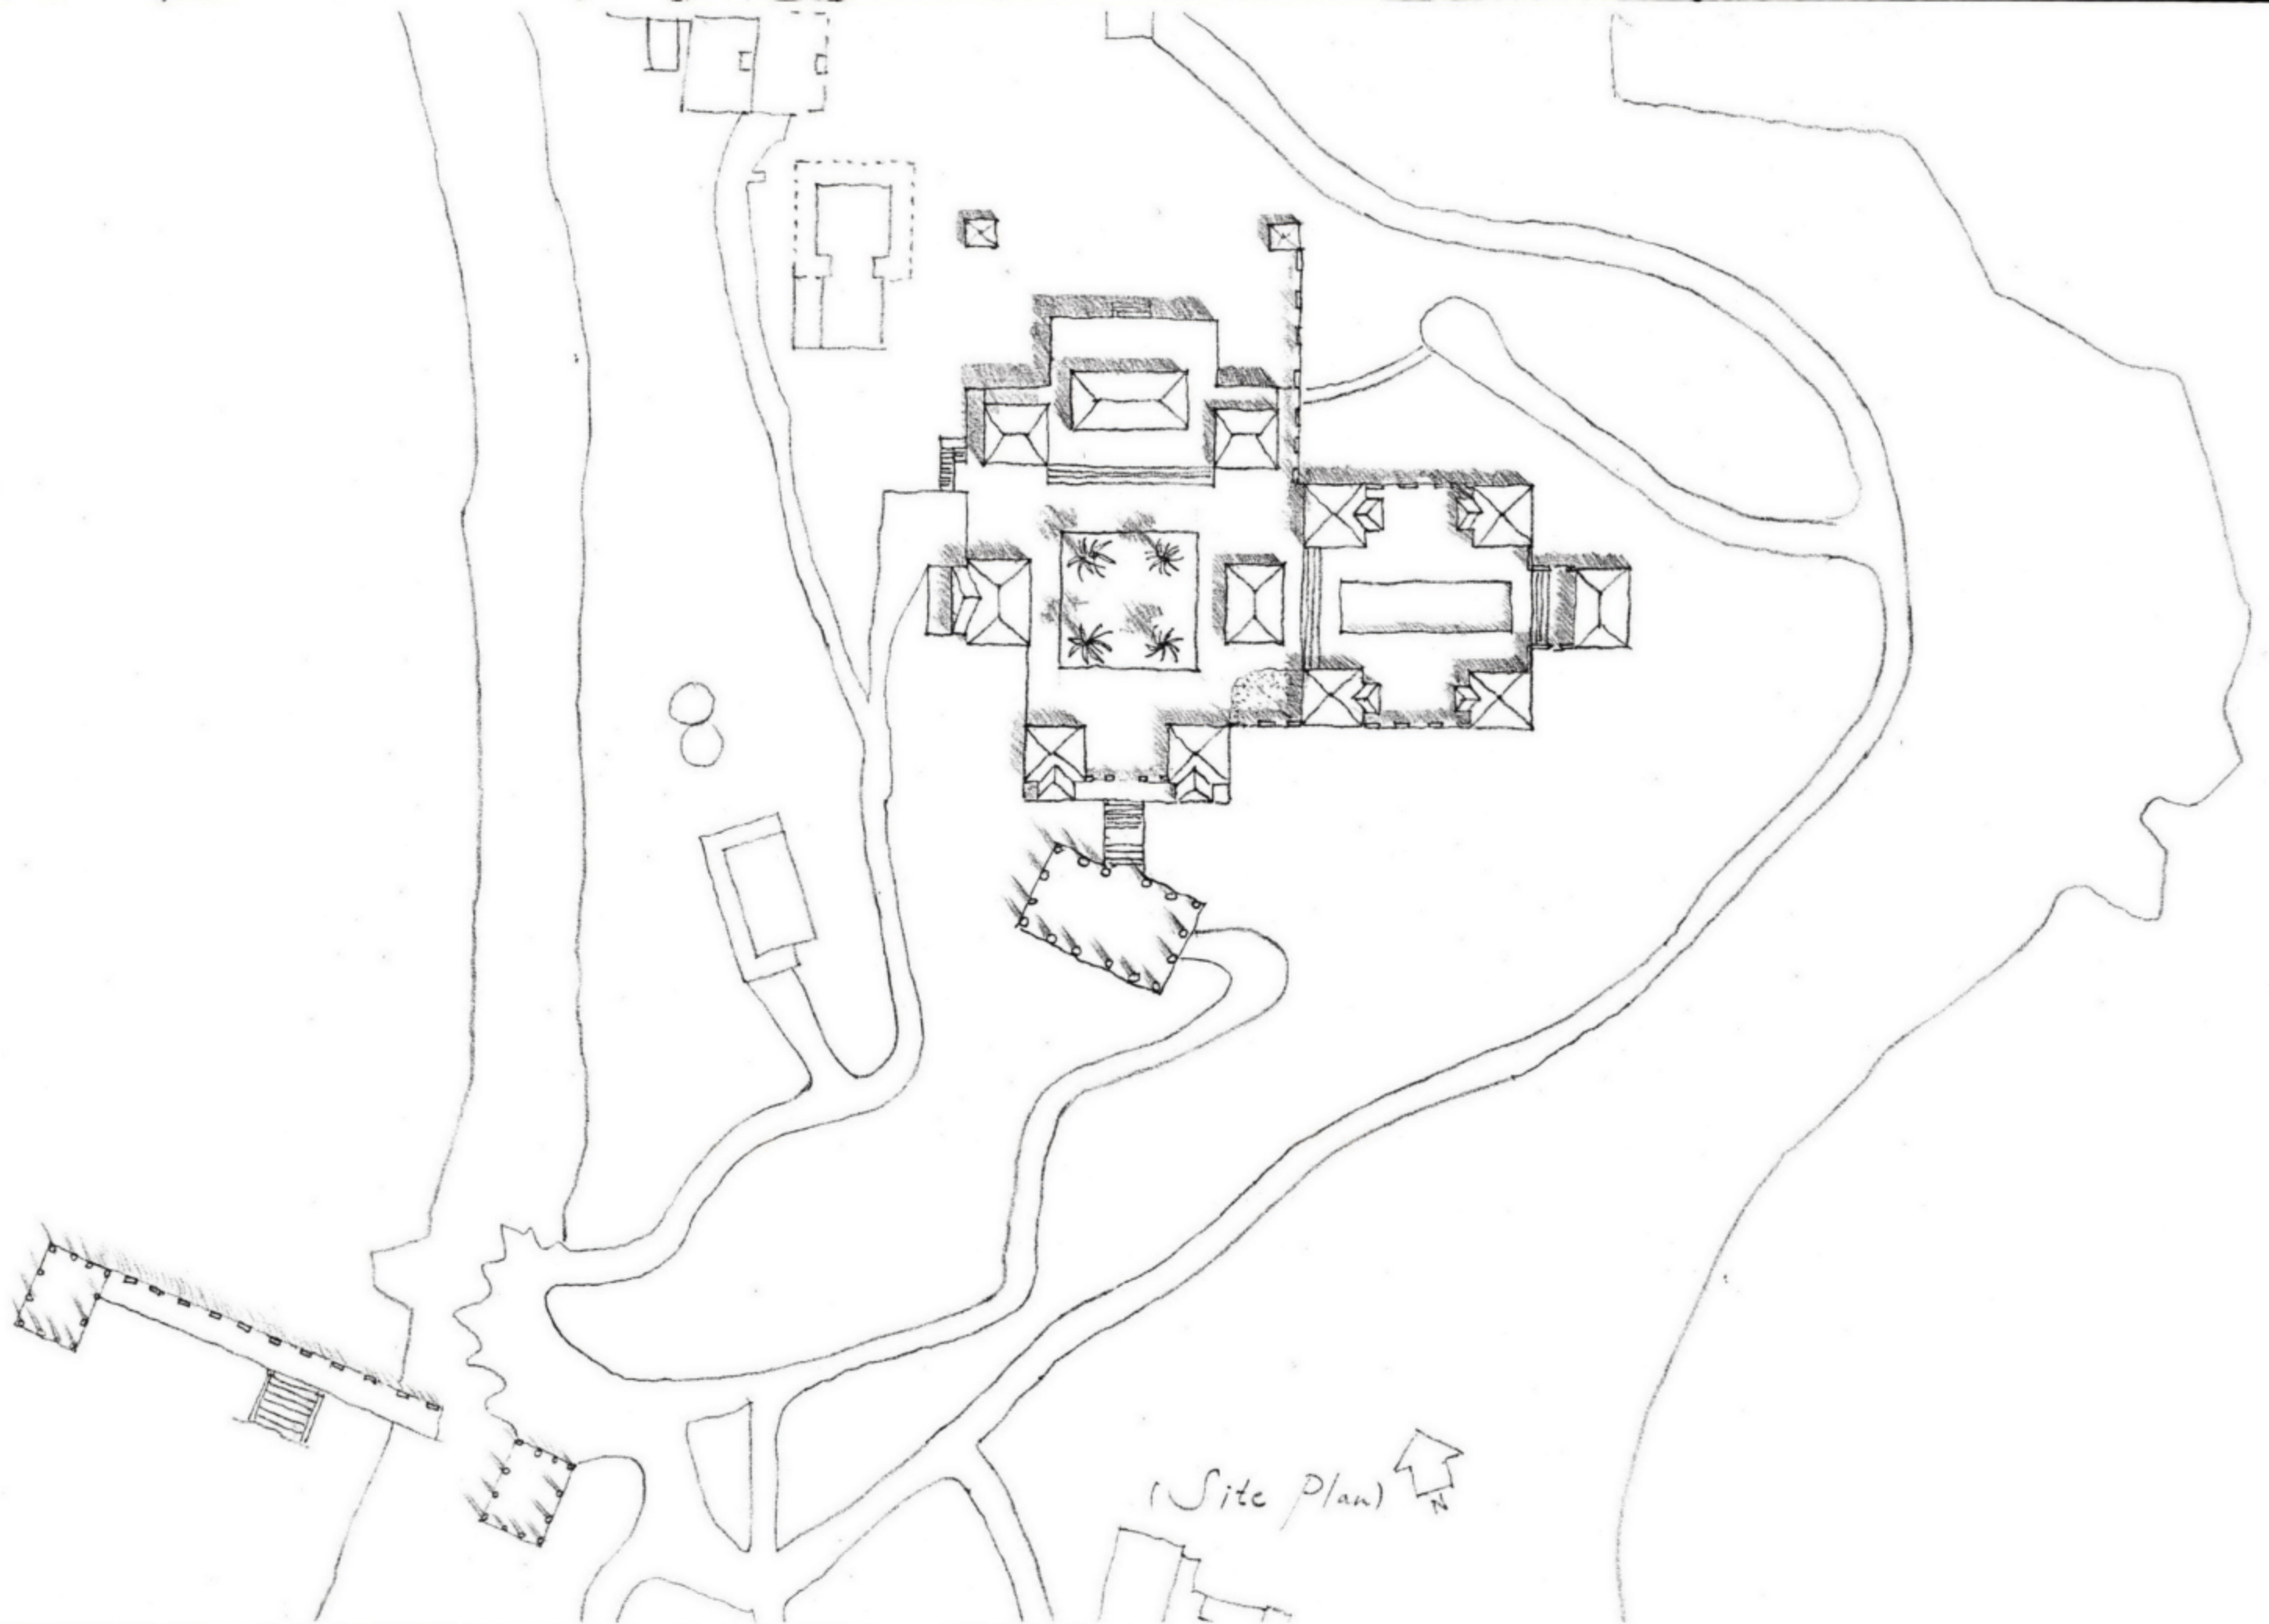


(Site plan) ↑

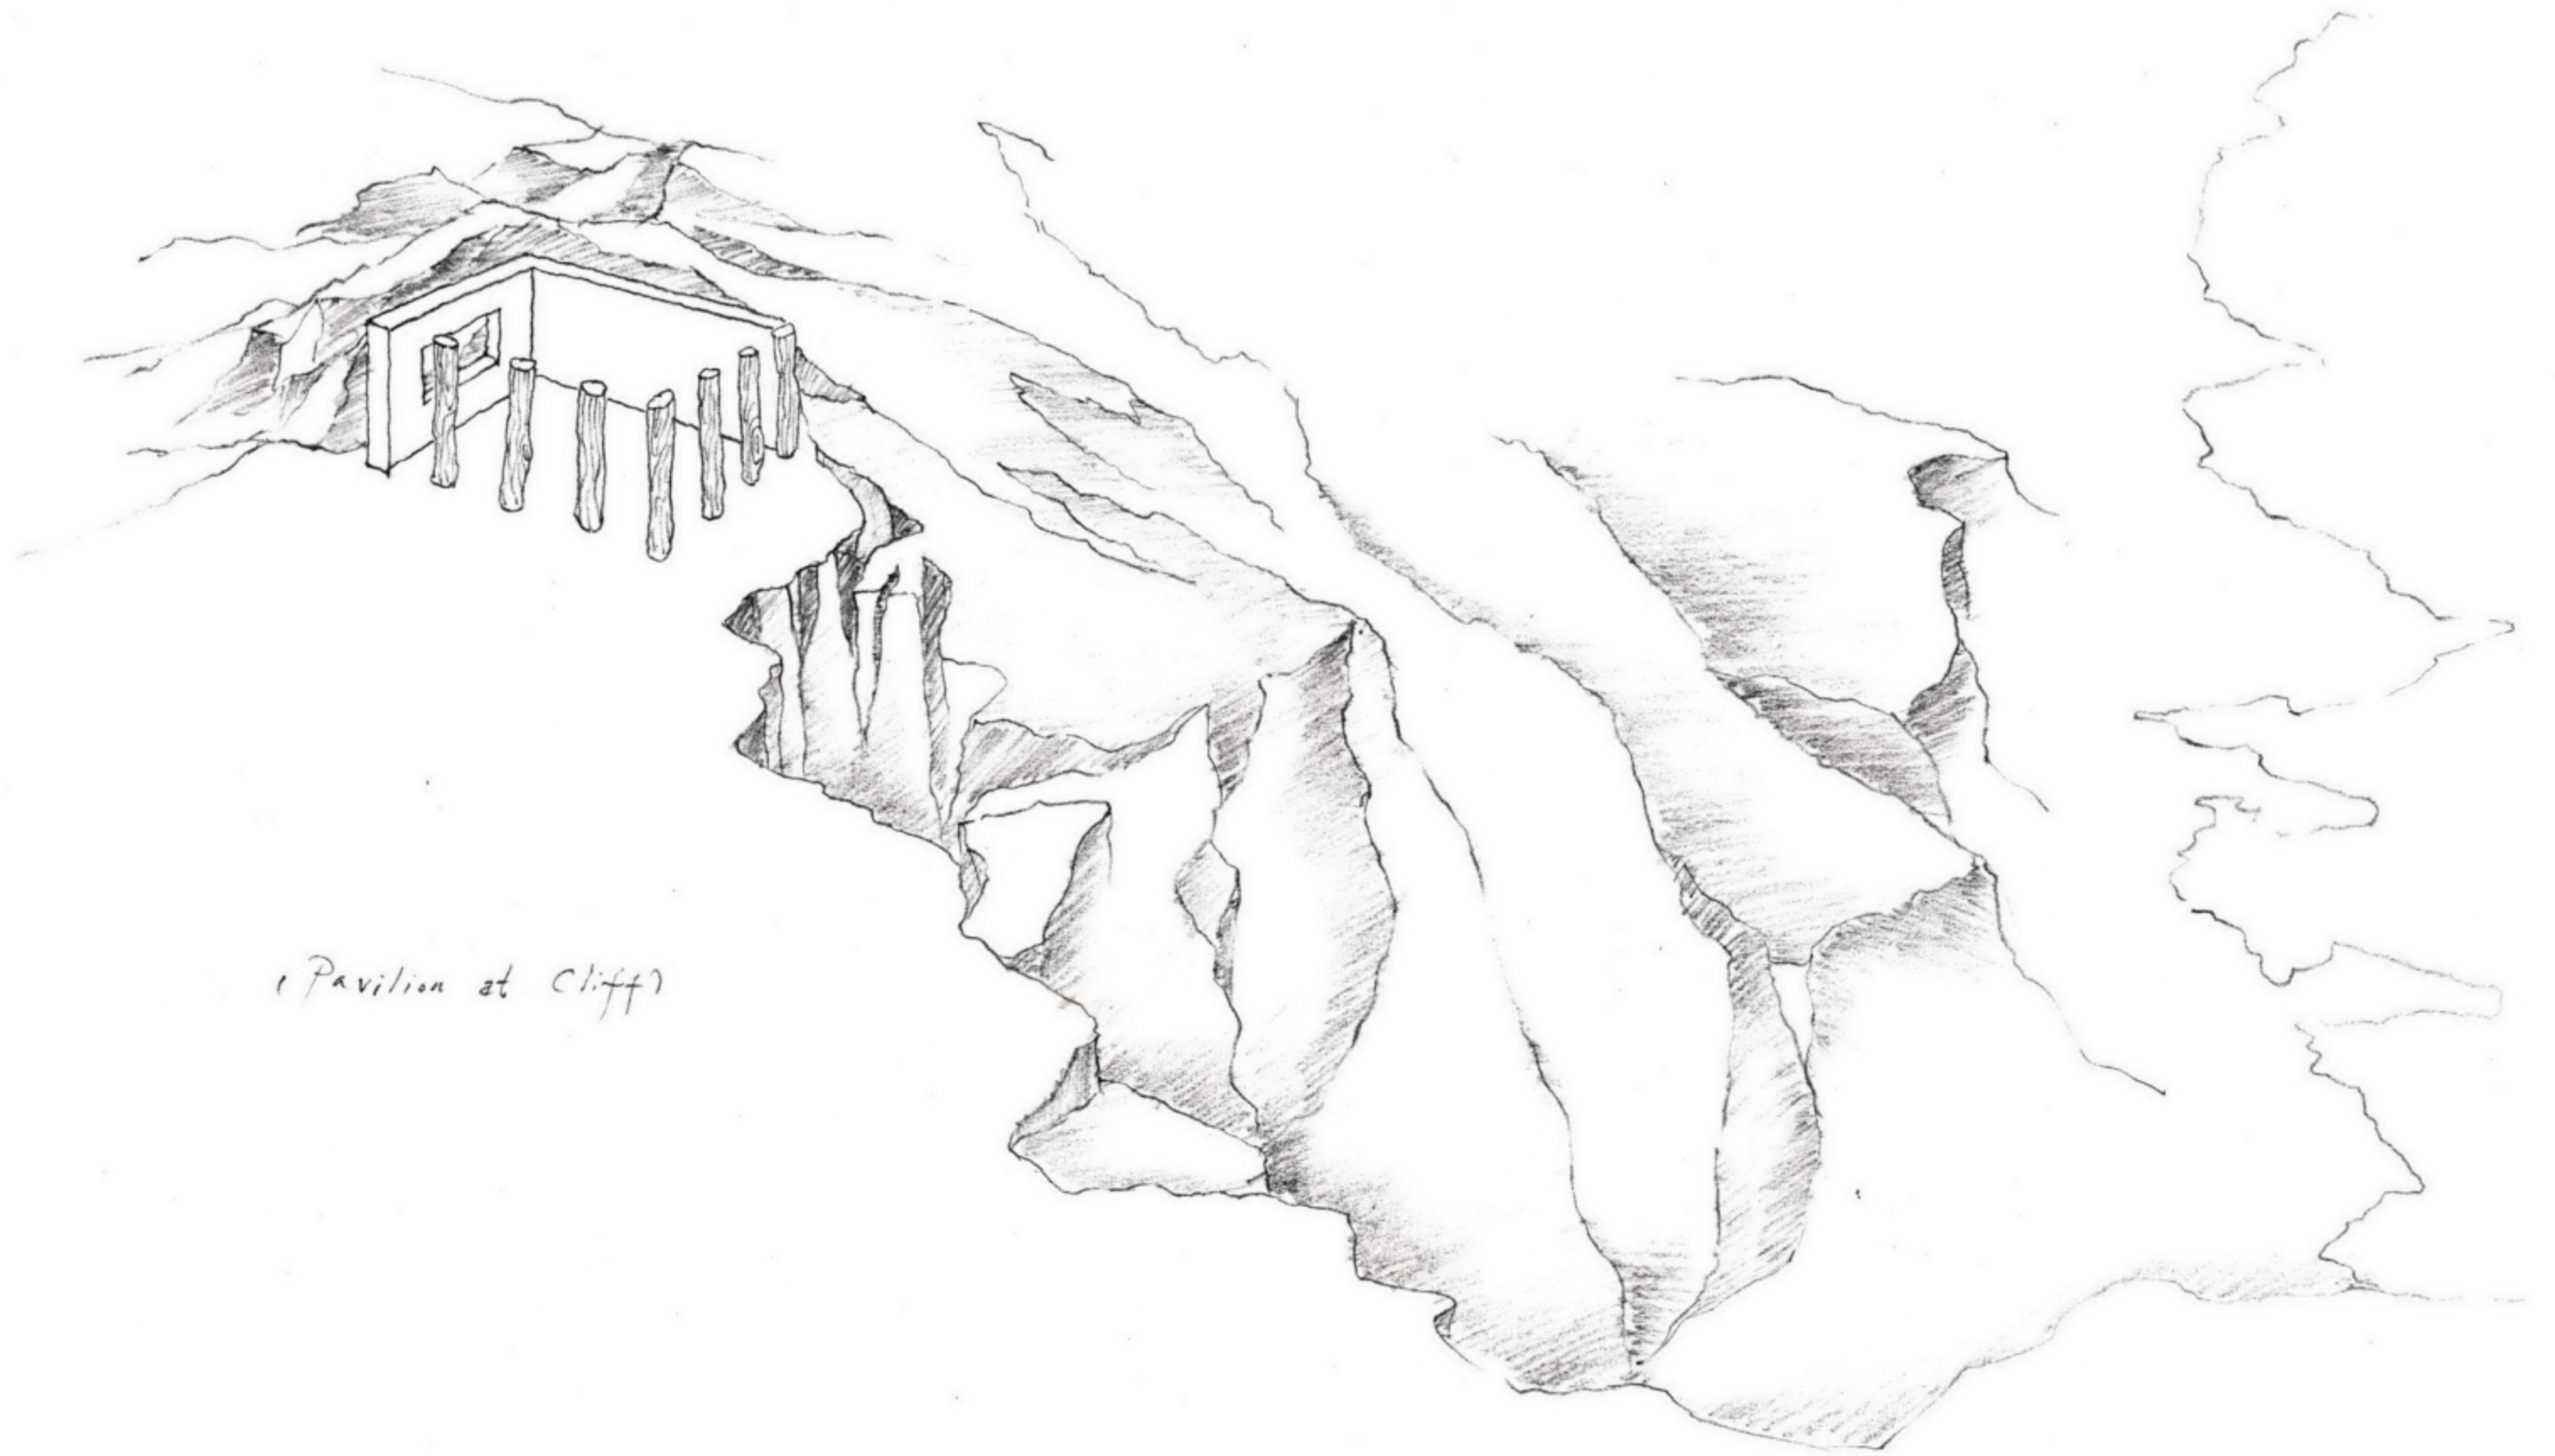


(Pavilion at Cliff)

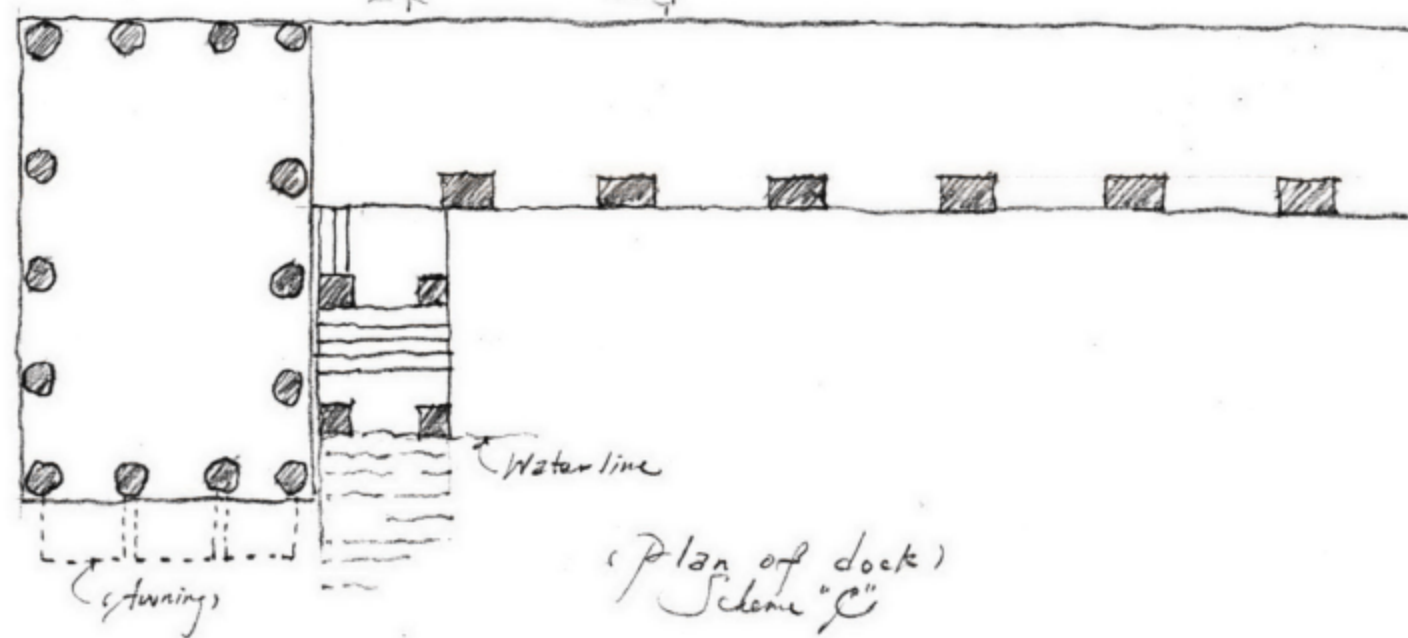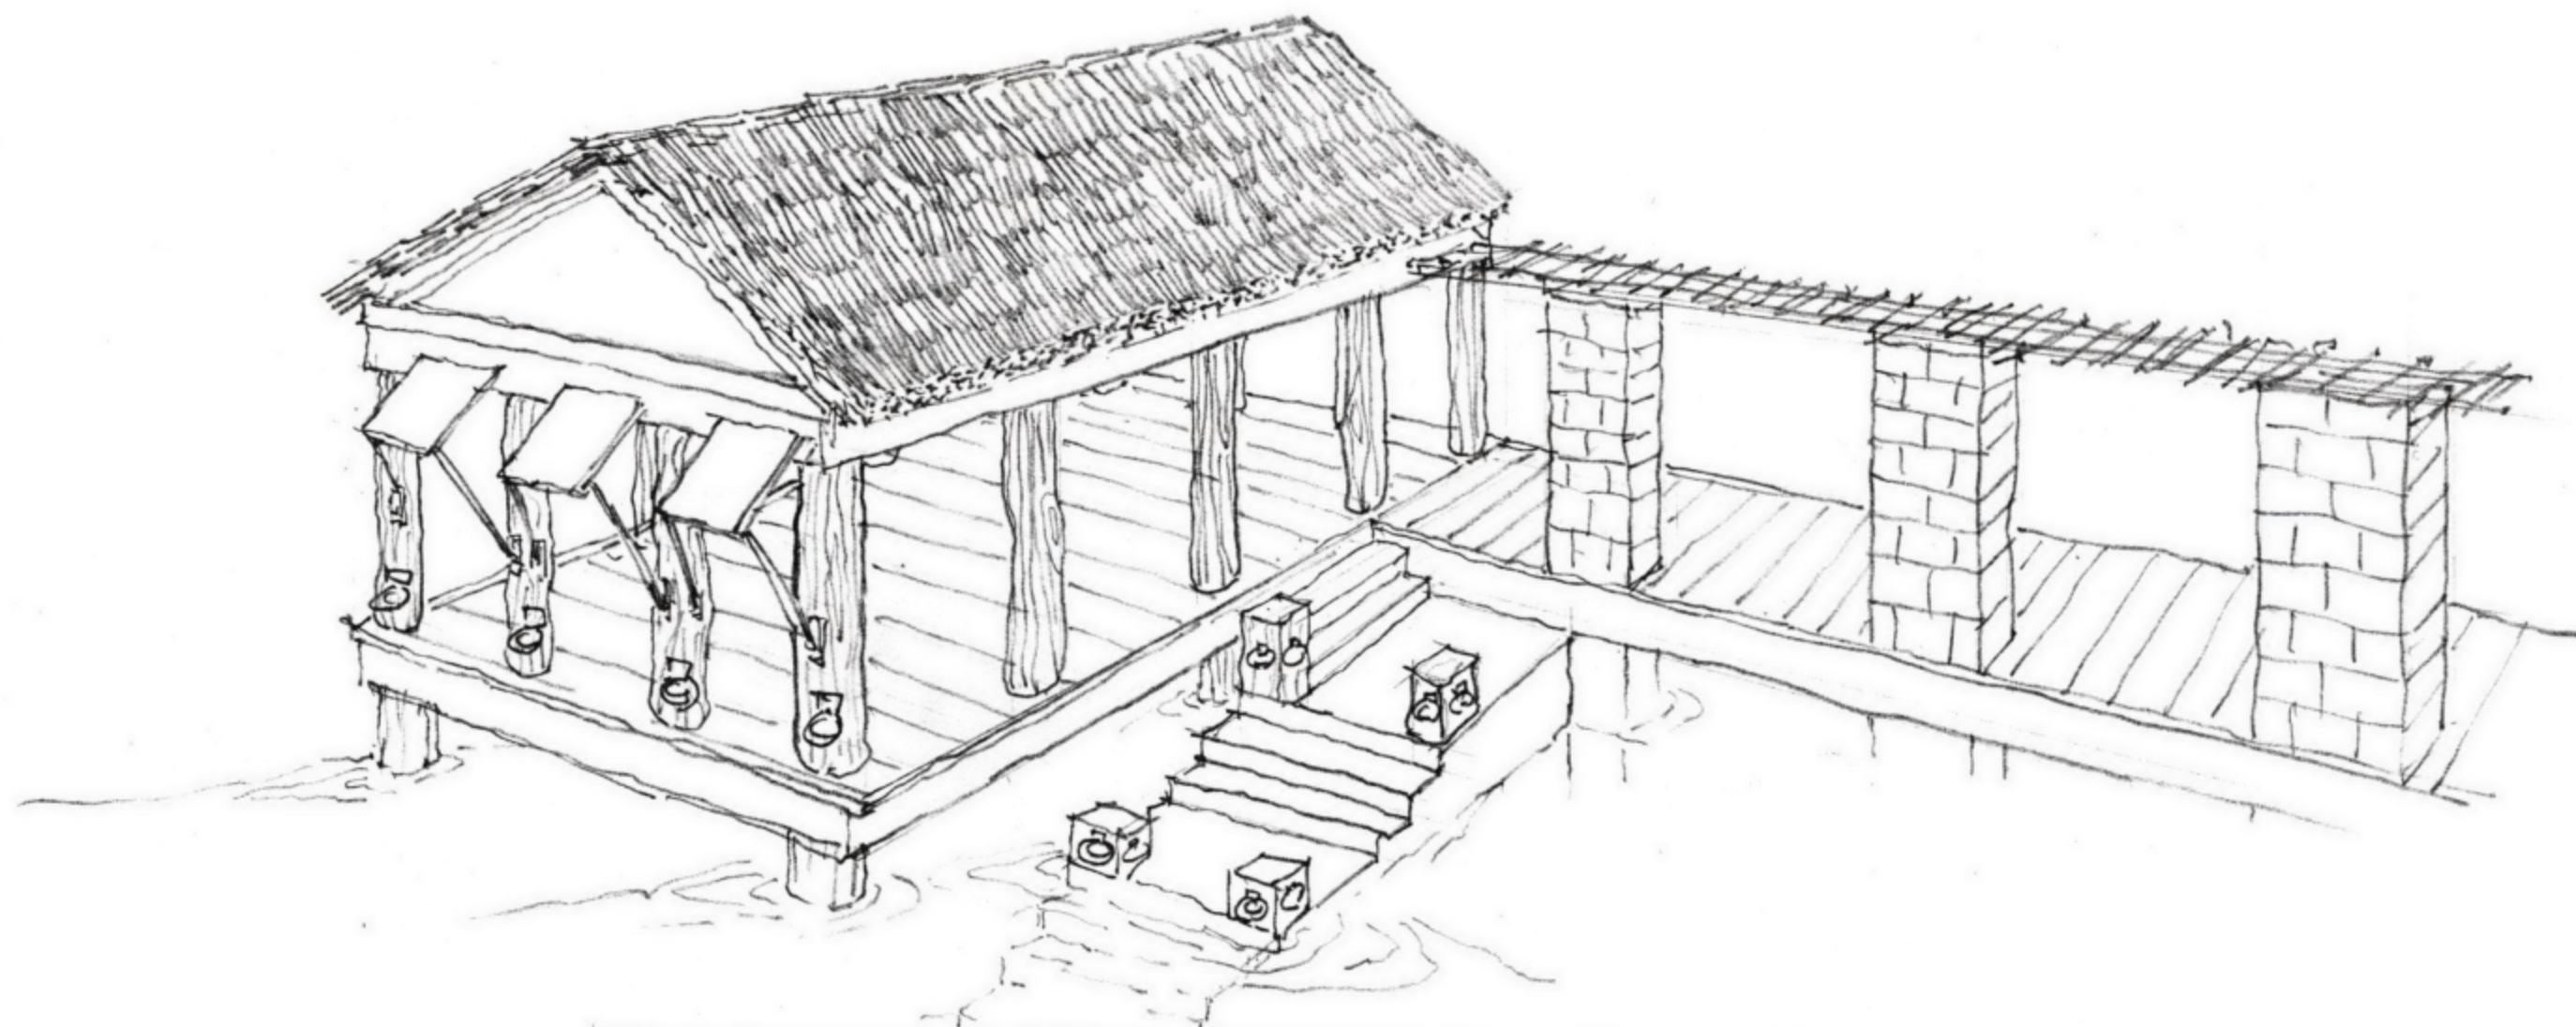

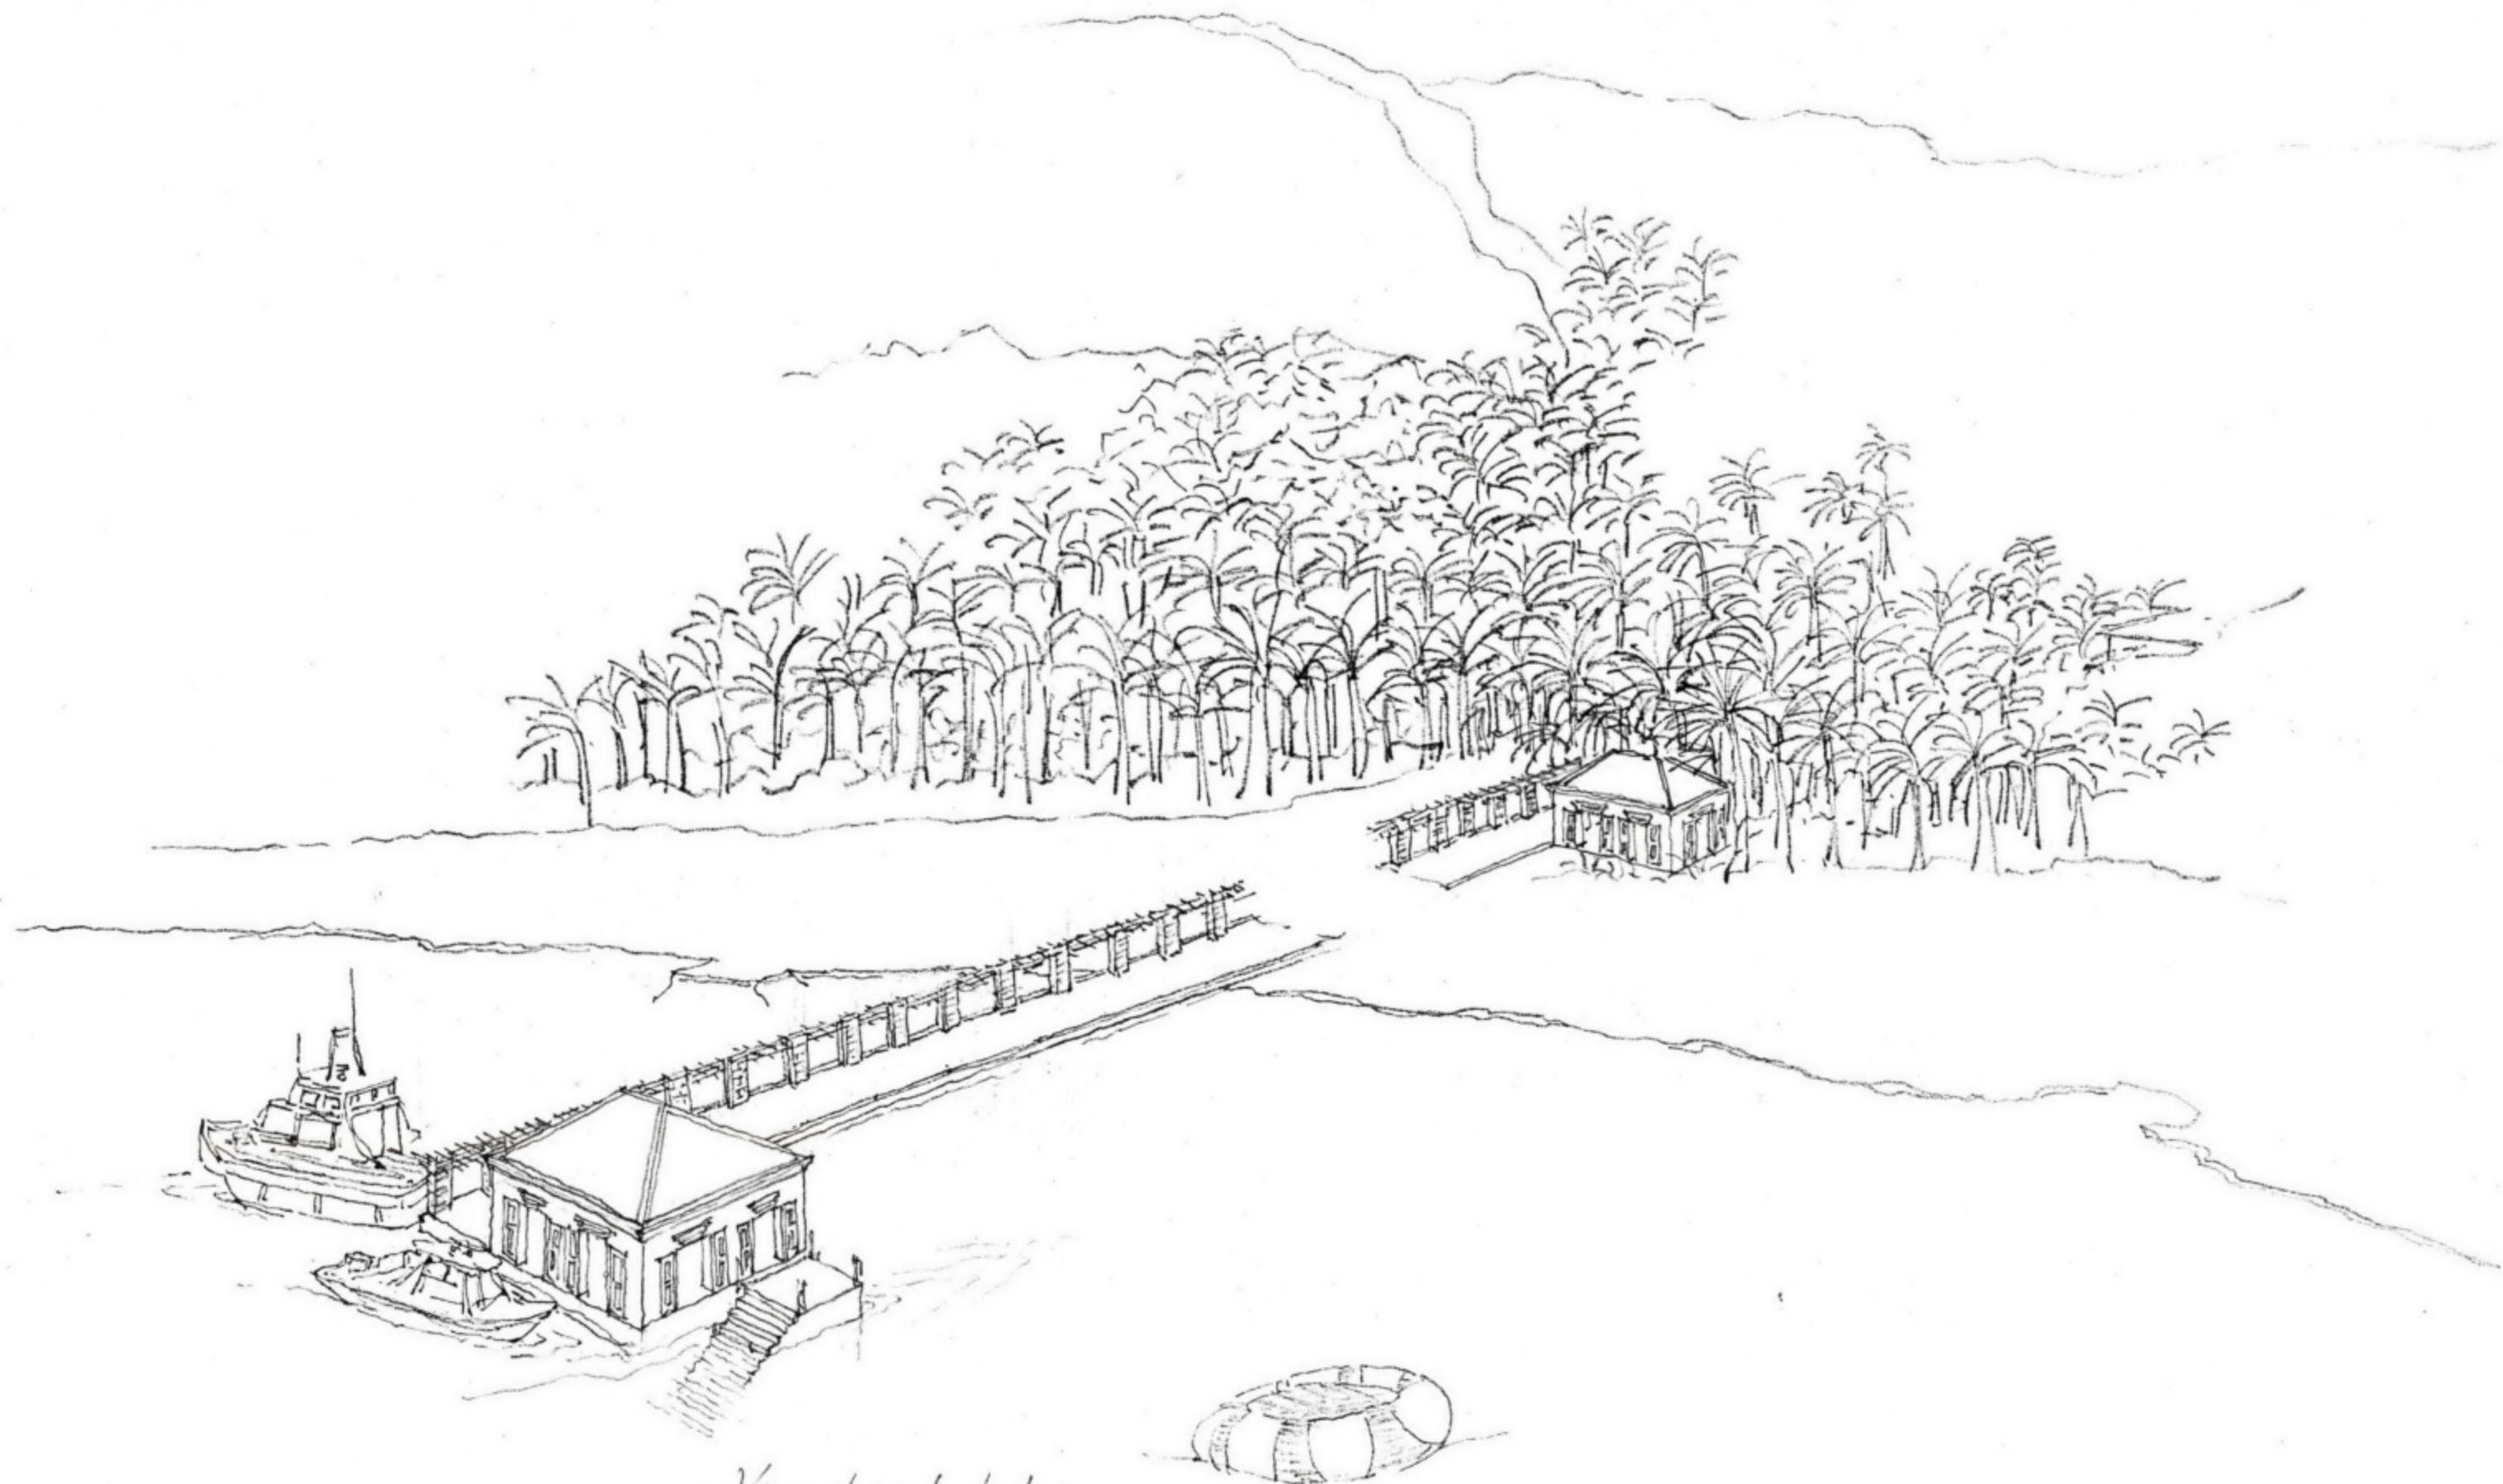

(View toward dock)
Scheme "B"

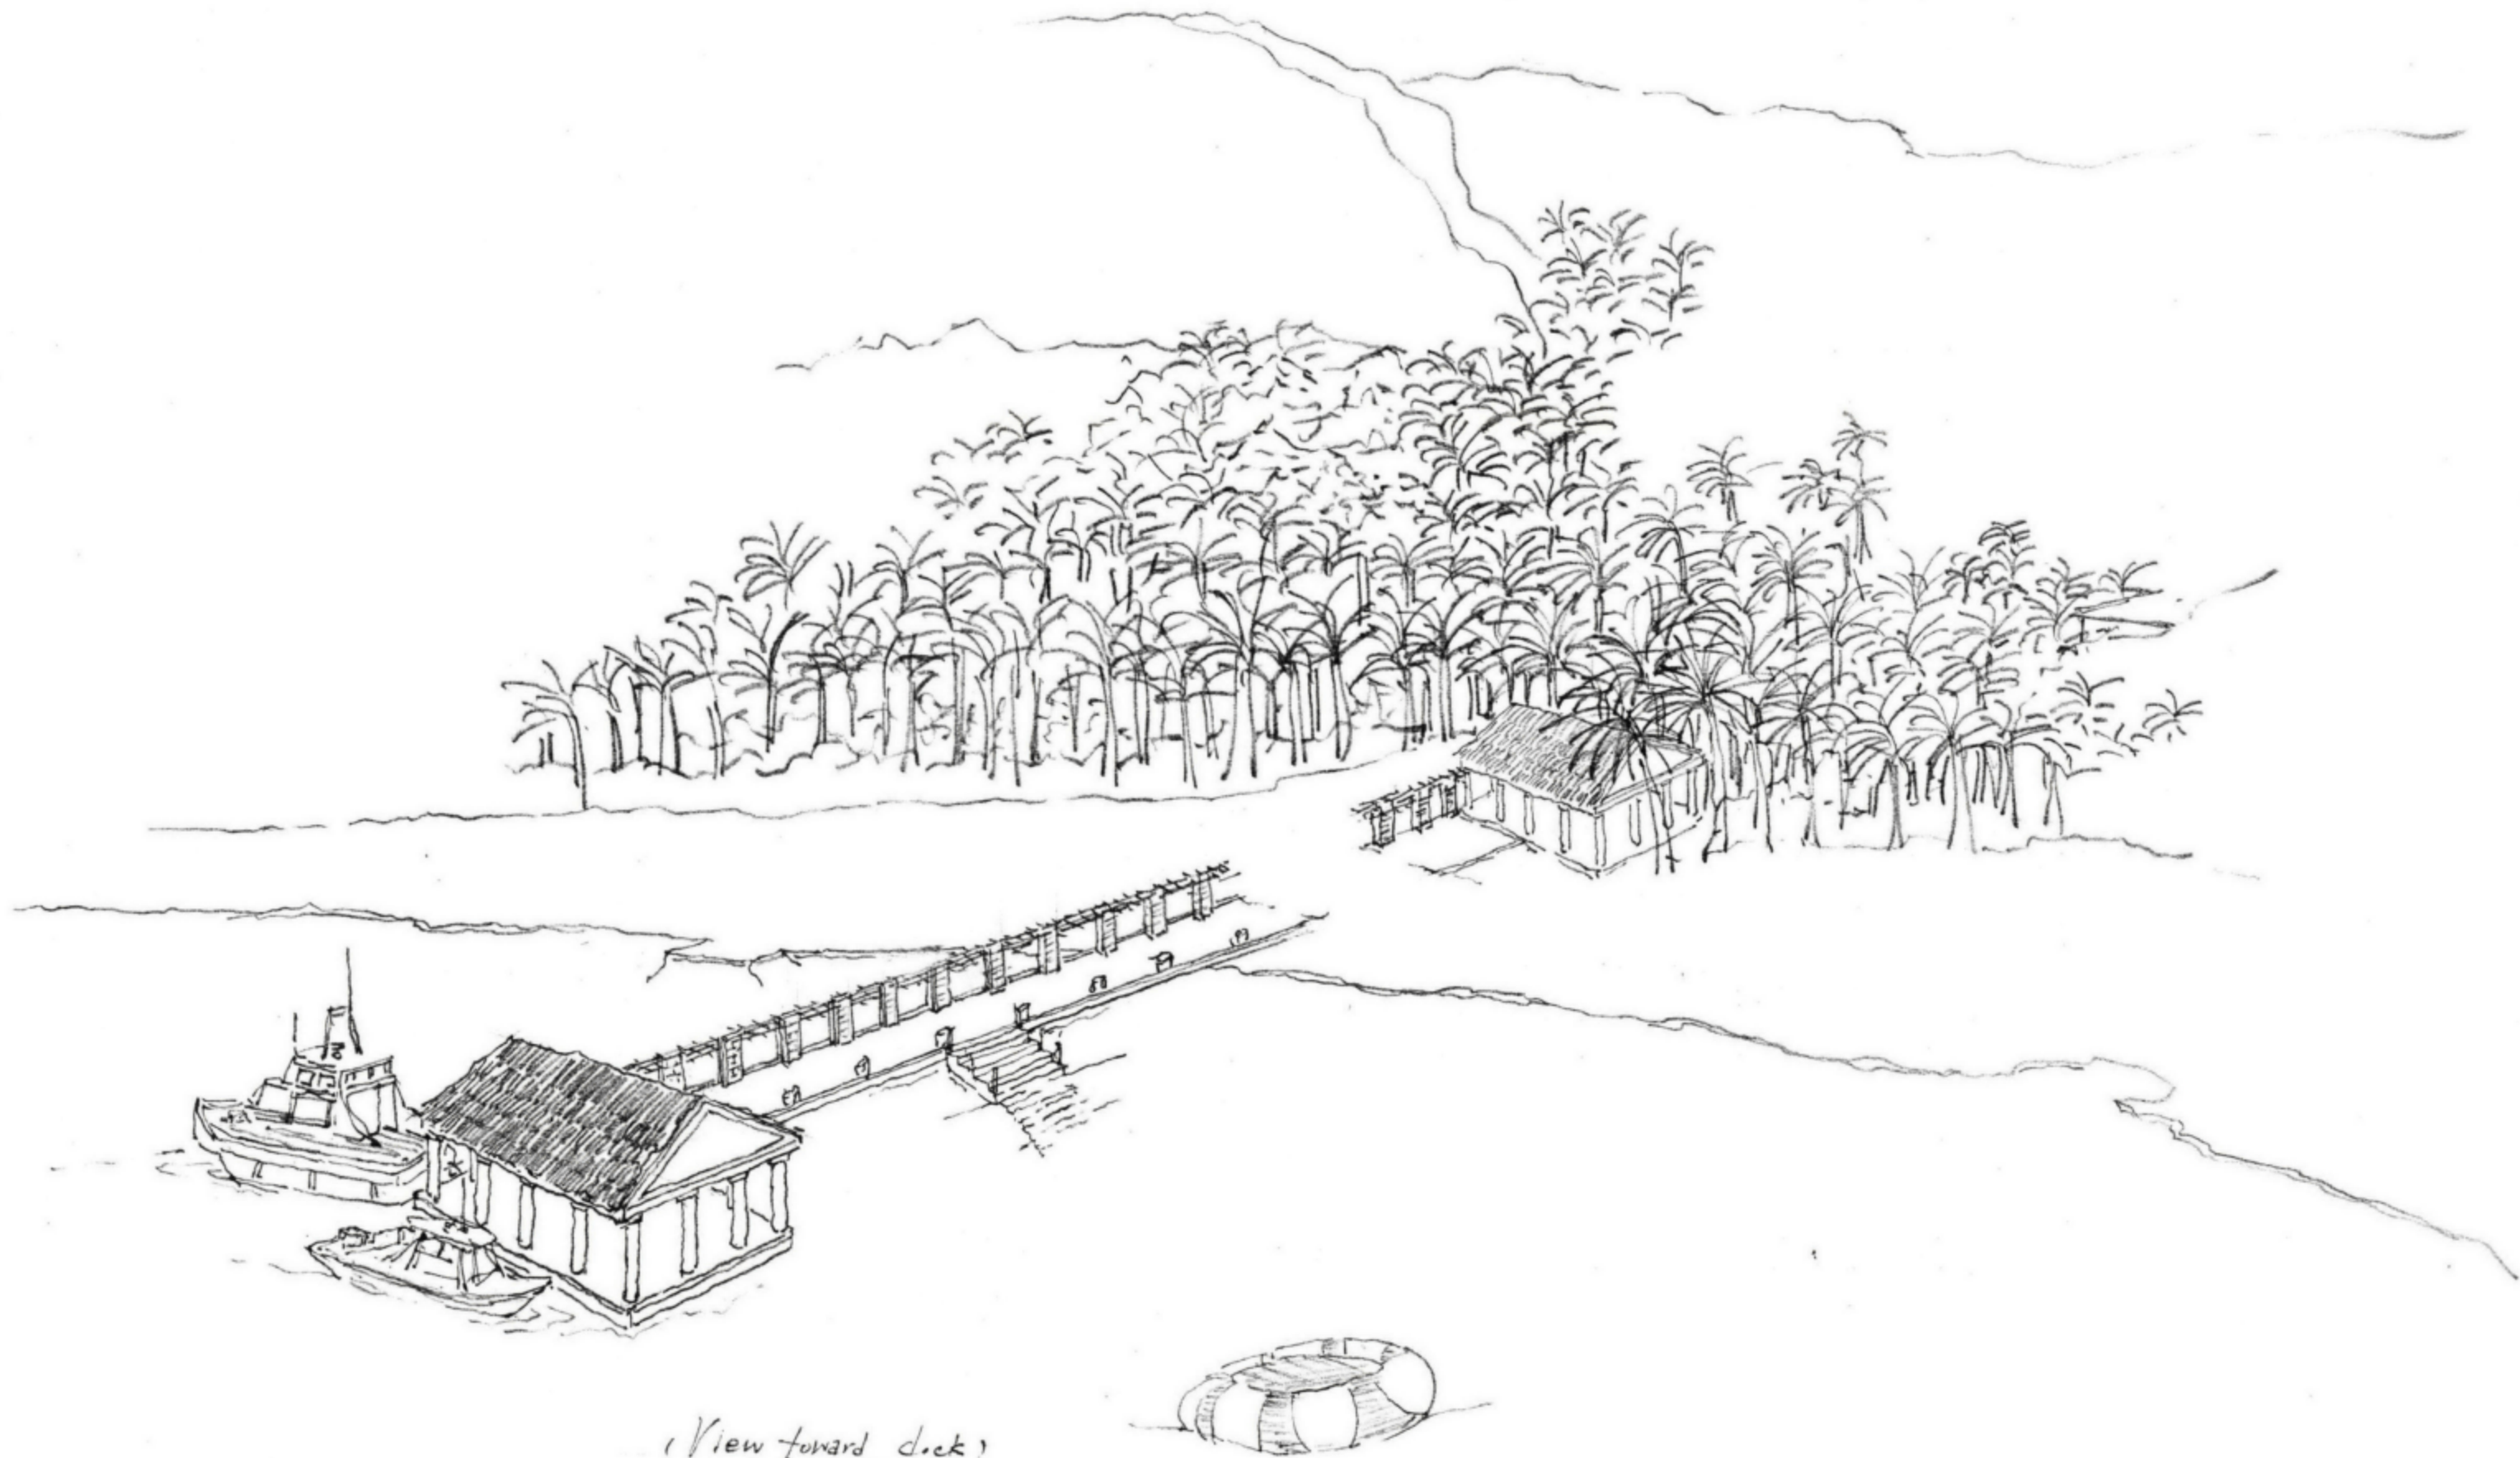


(View toward dock)
Schene "A"




(Living Room South Elevation)





(View toward Main Entry)

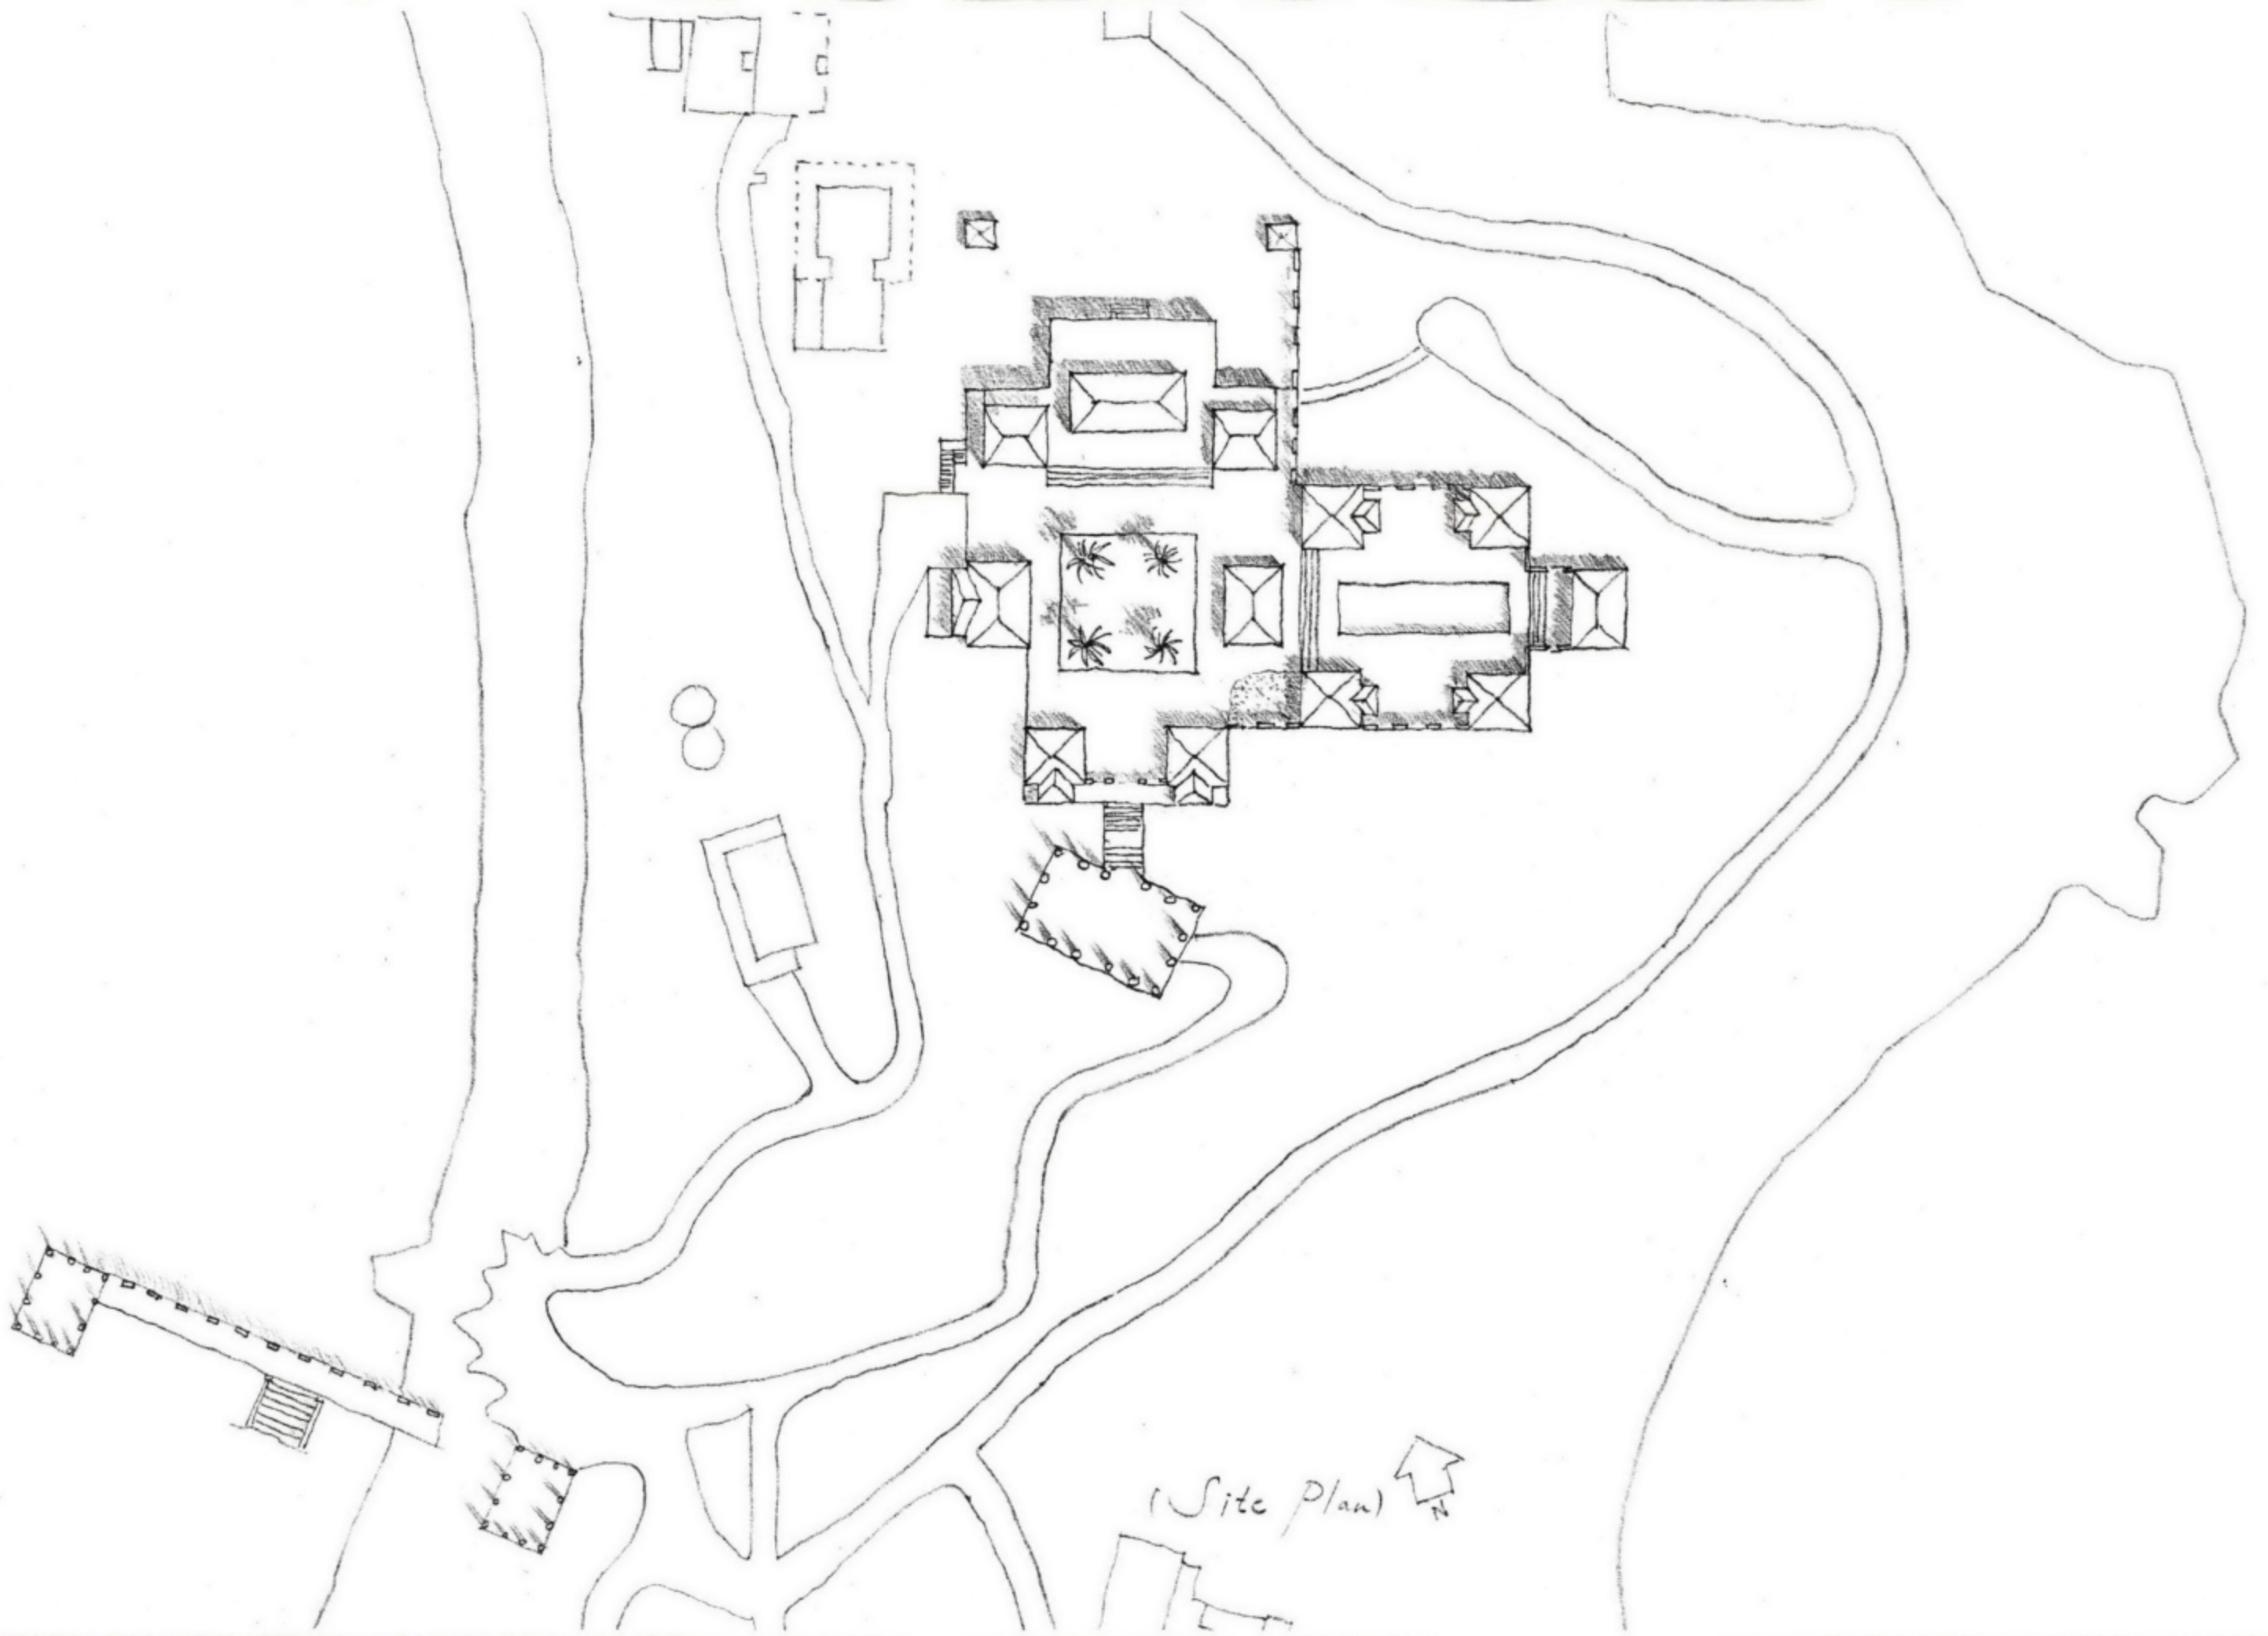



(Site plan) ↑

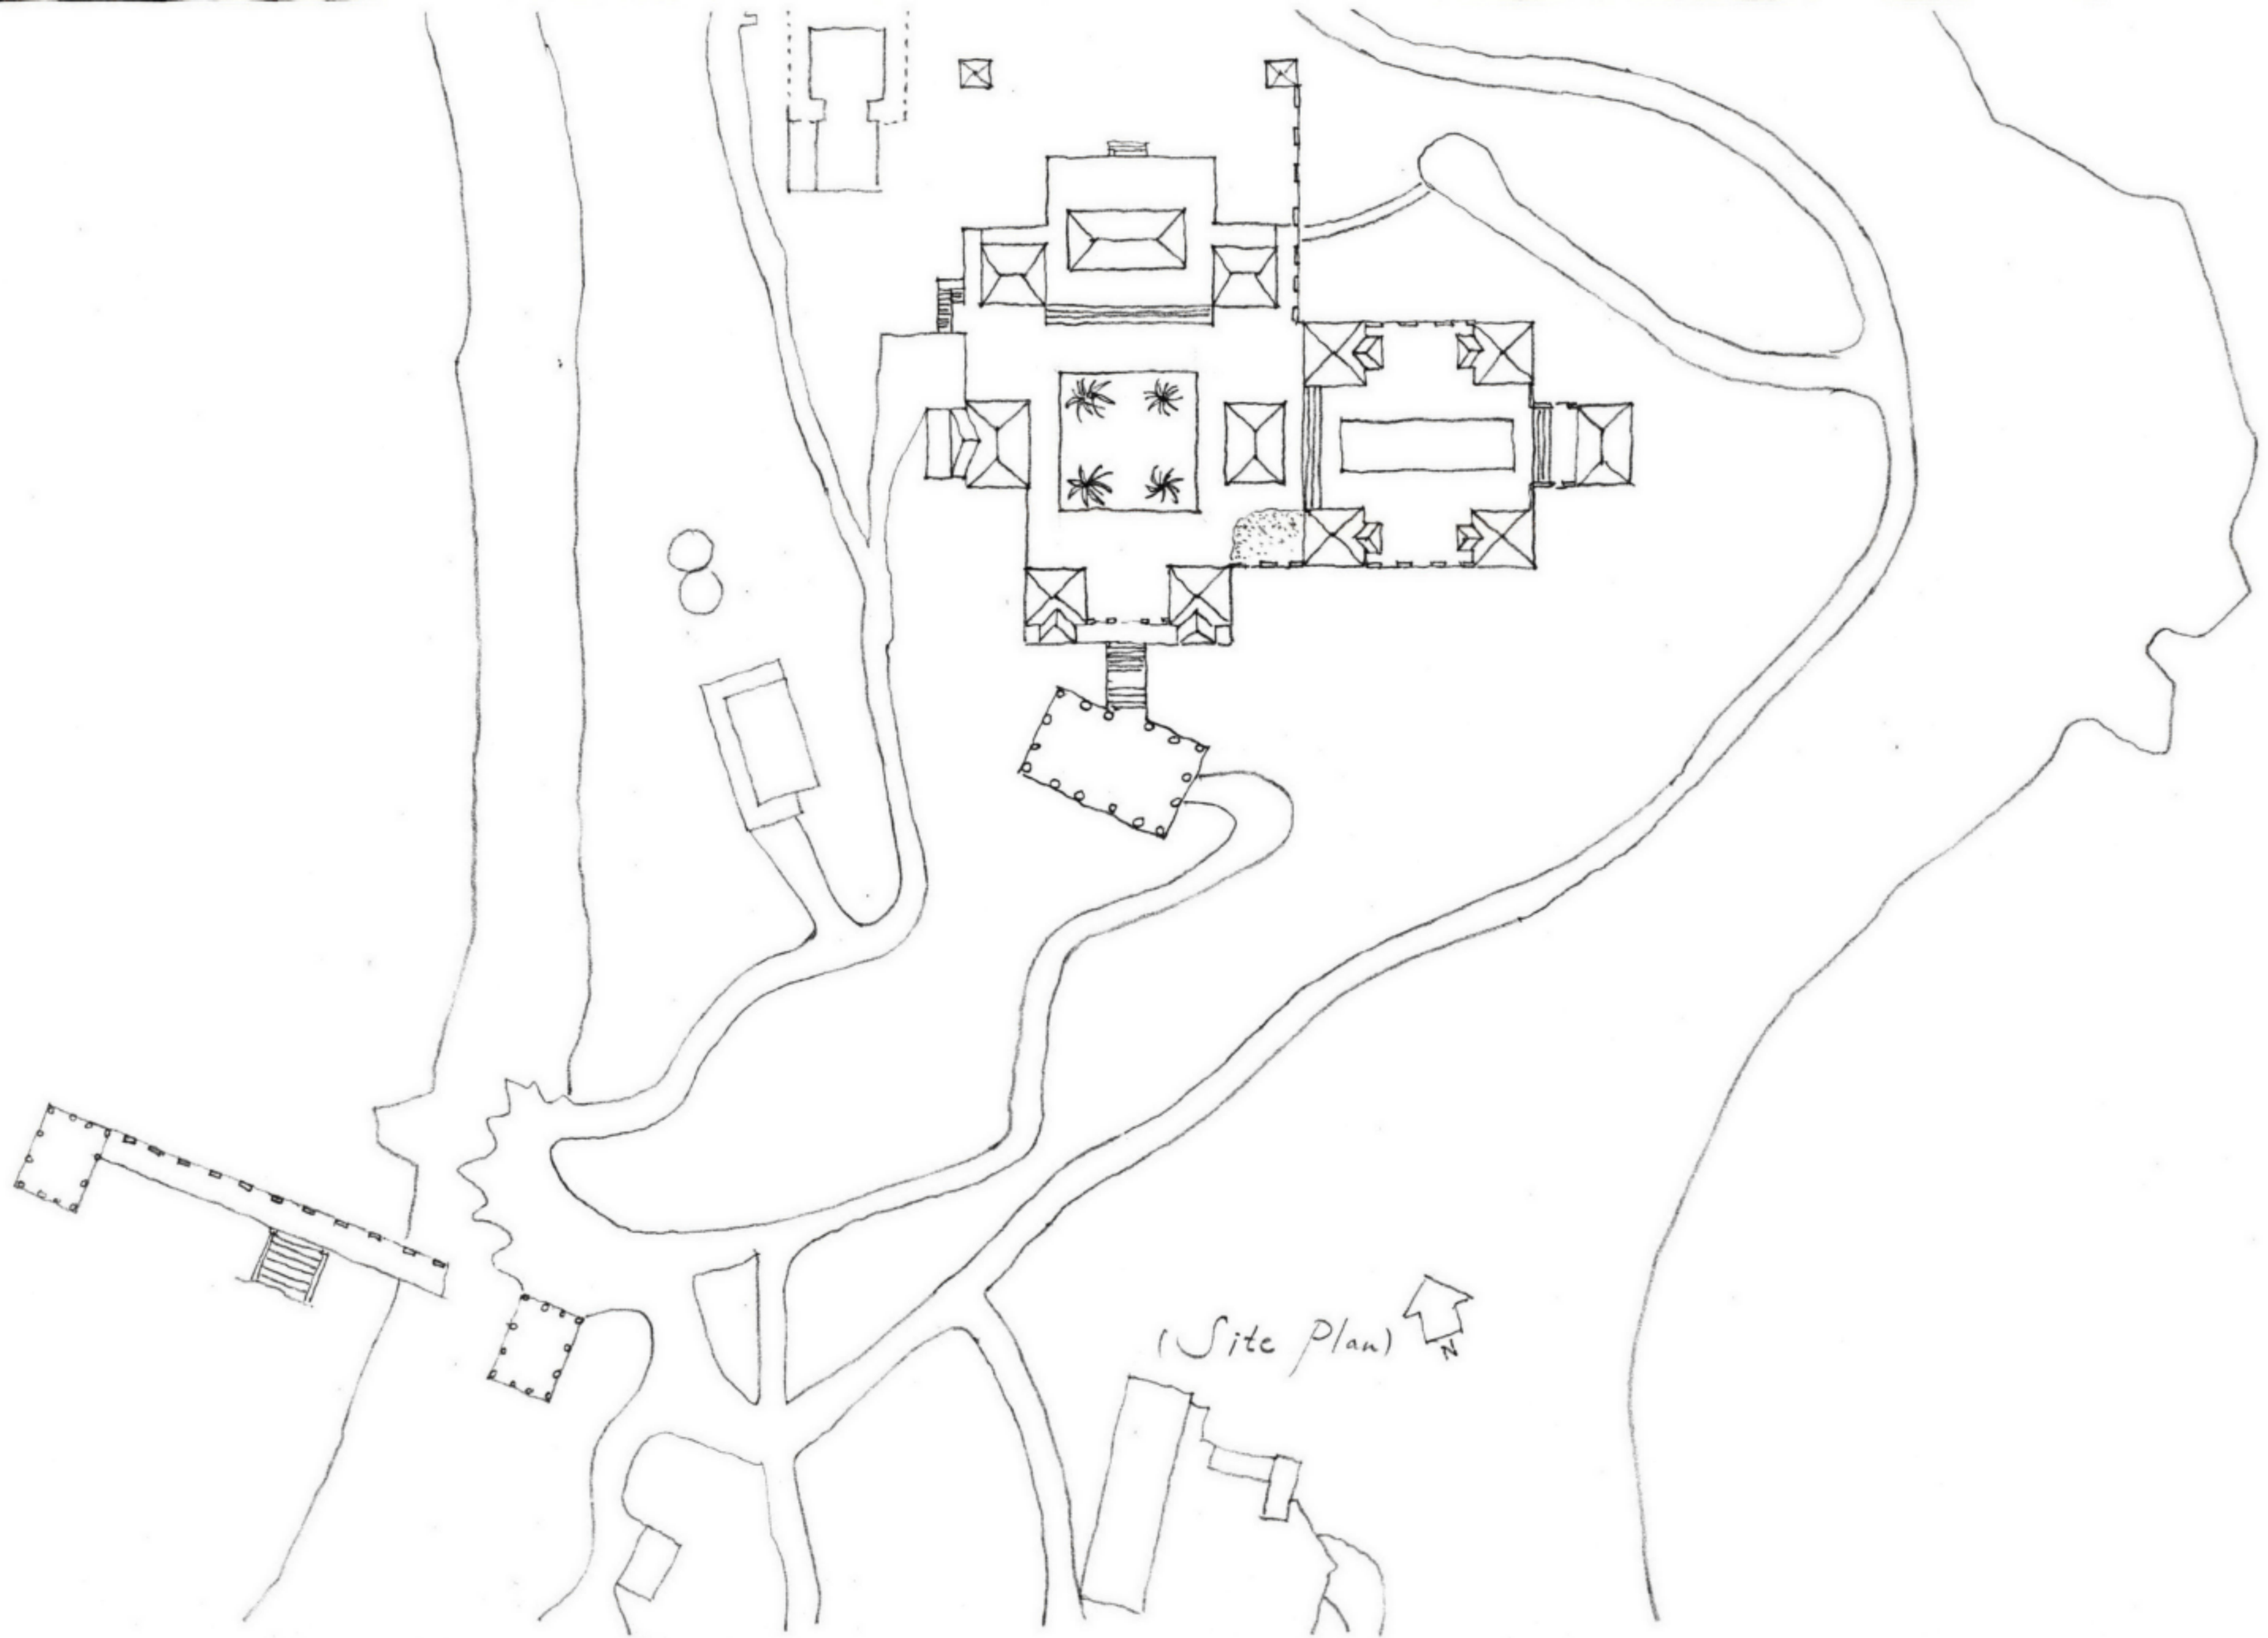


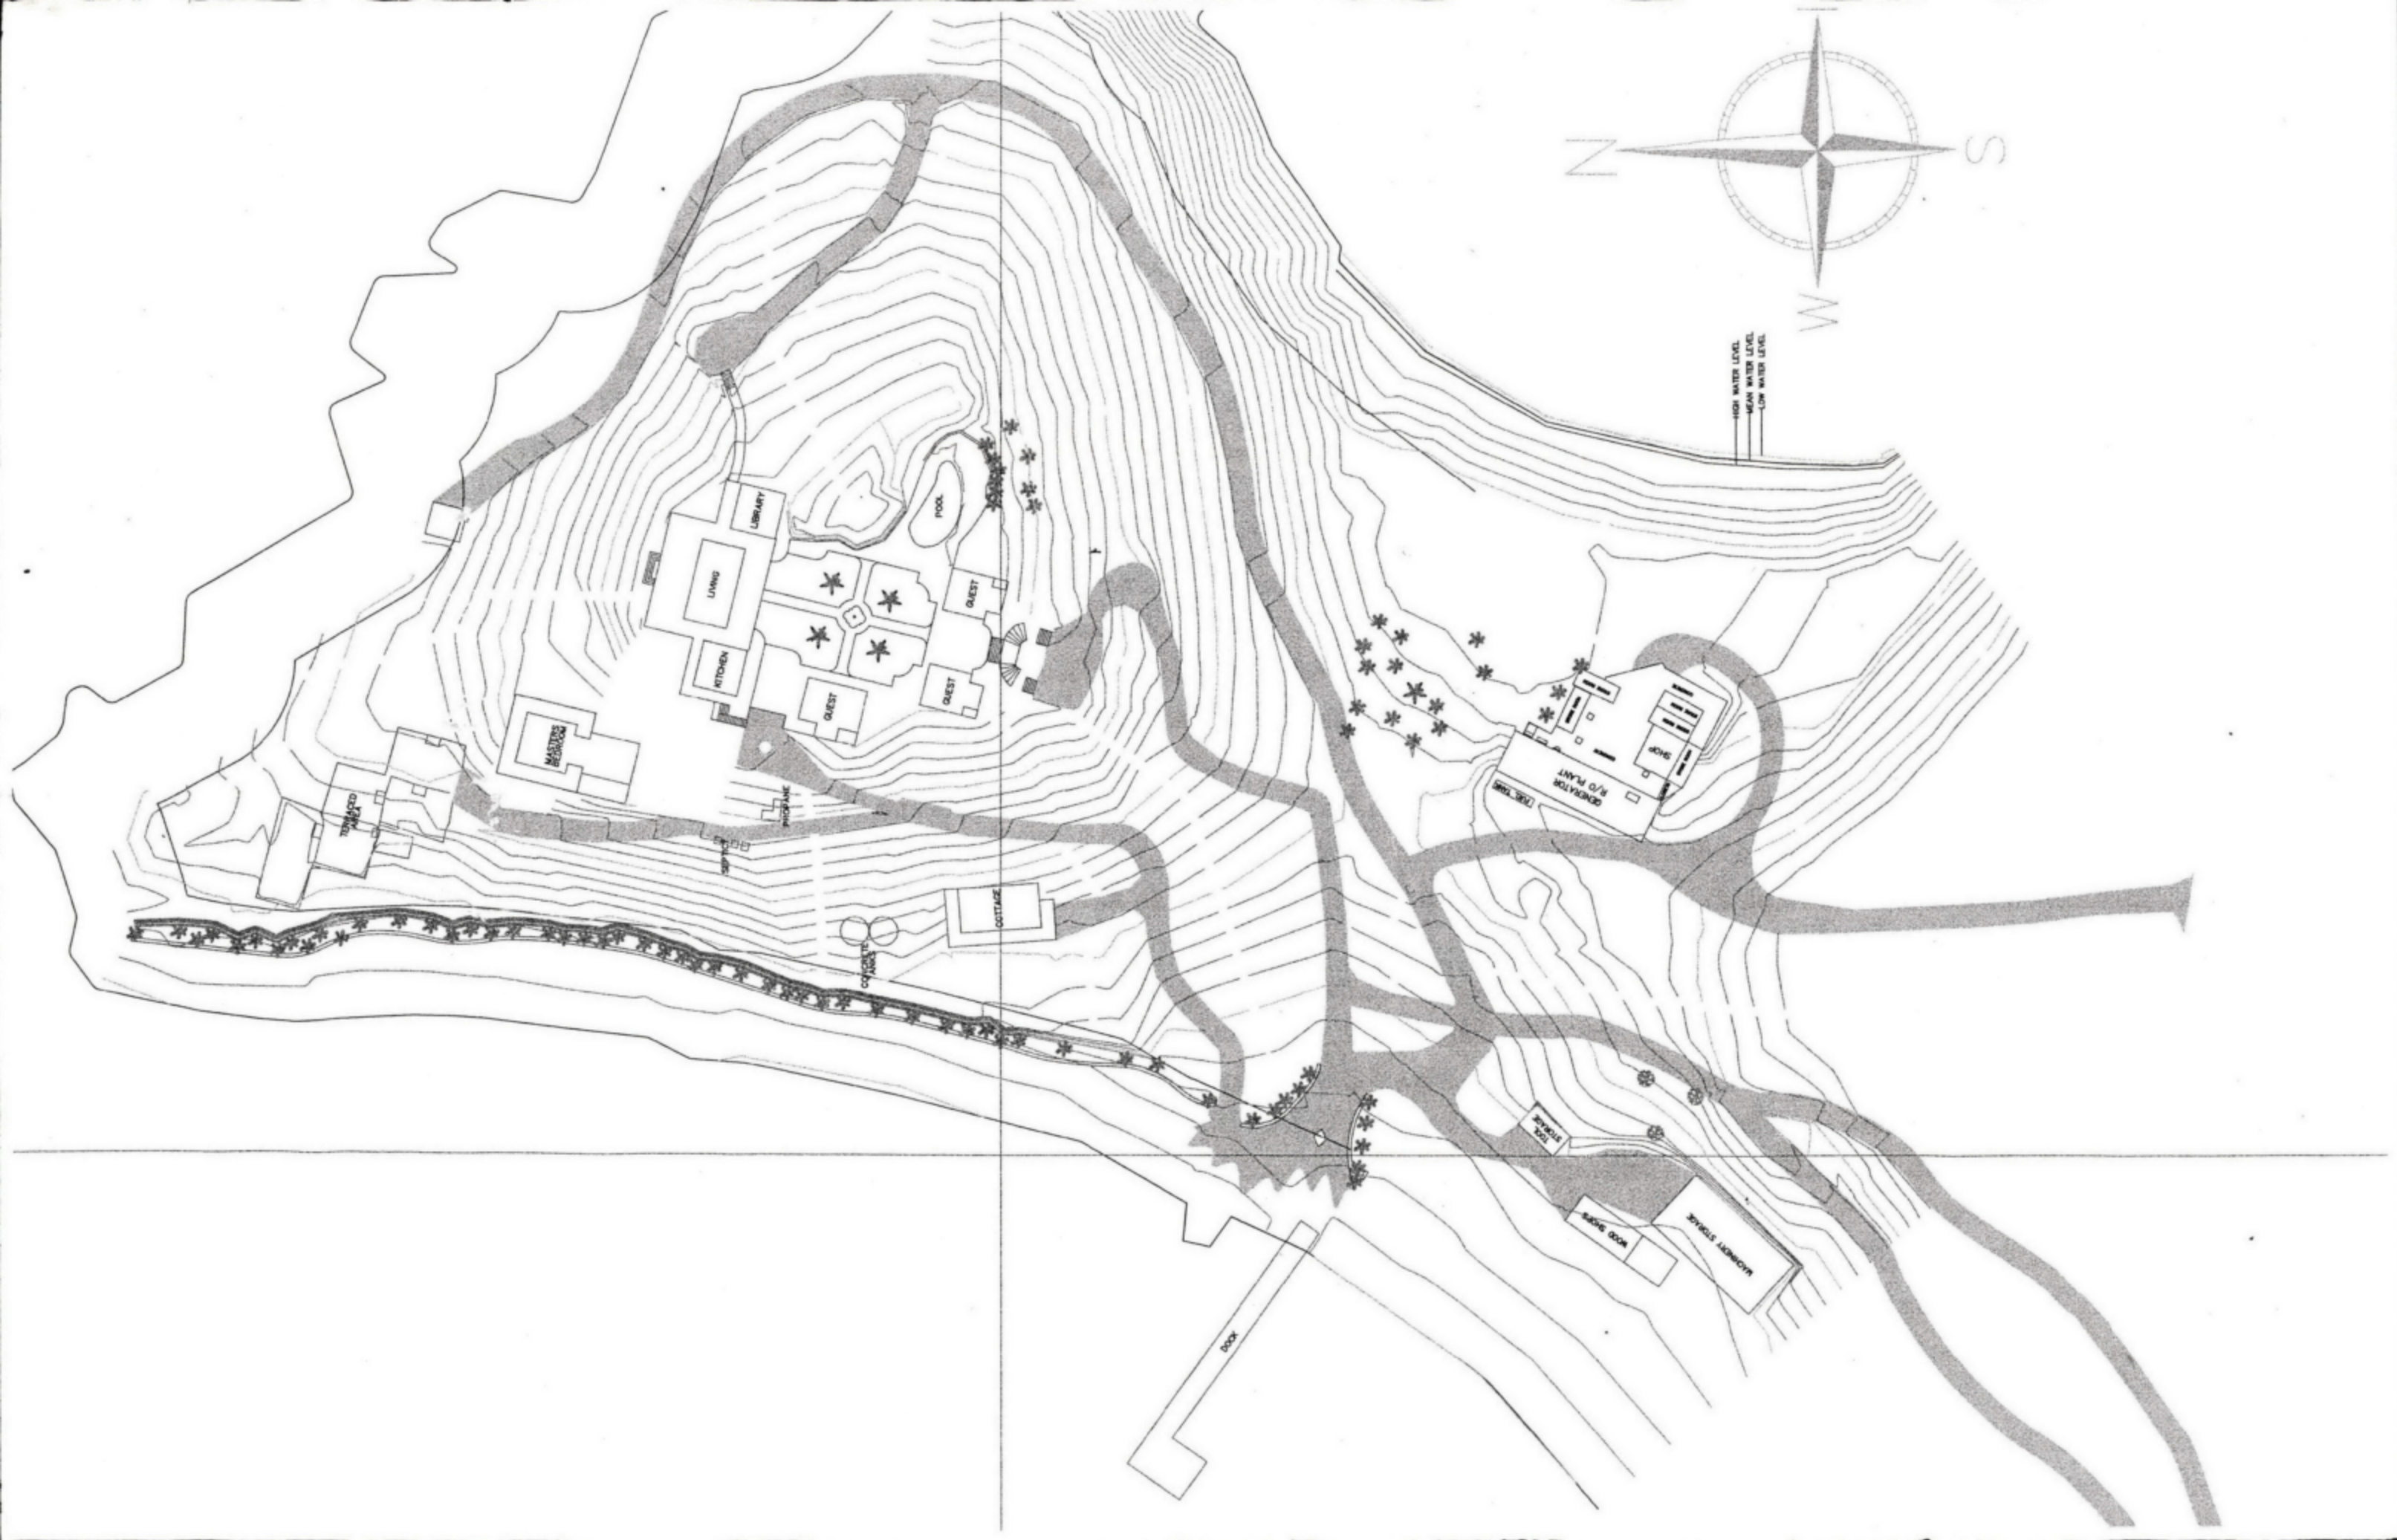

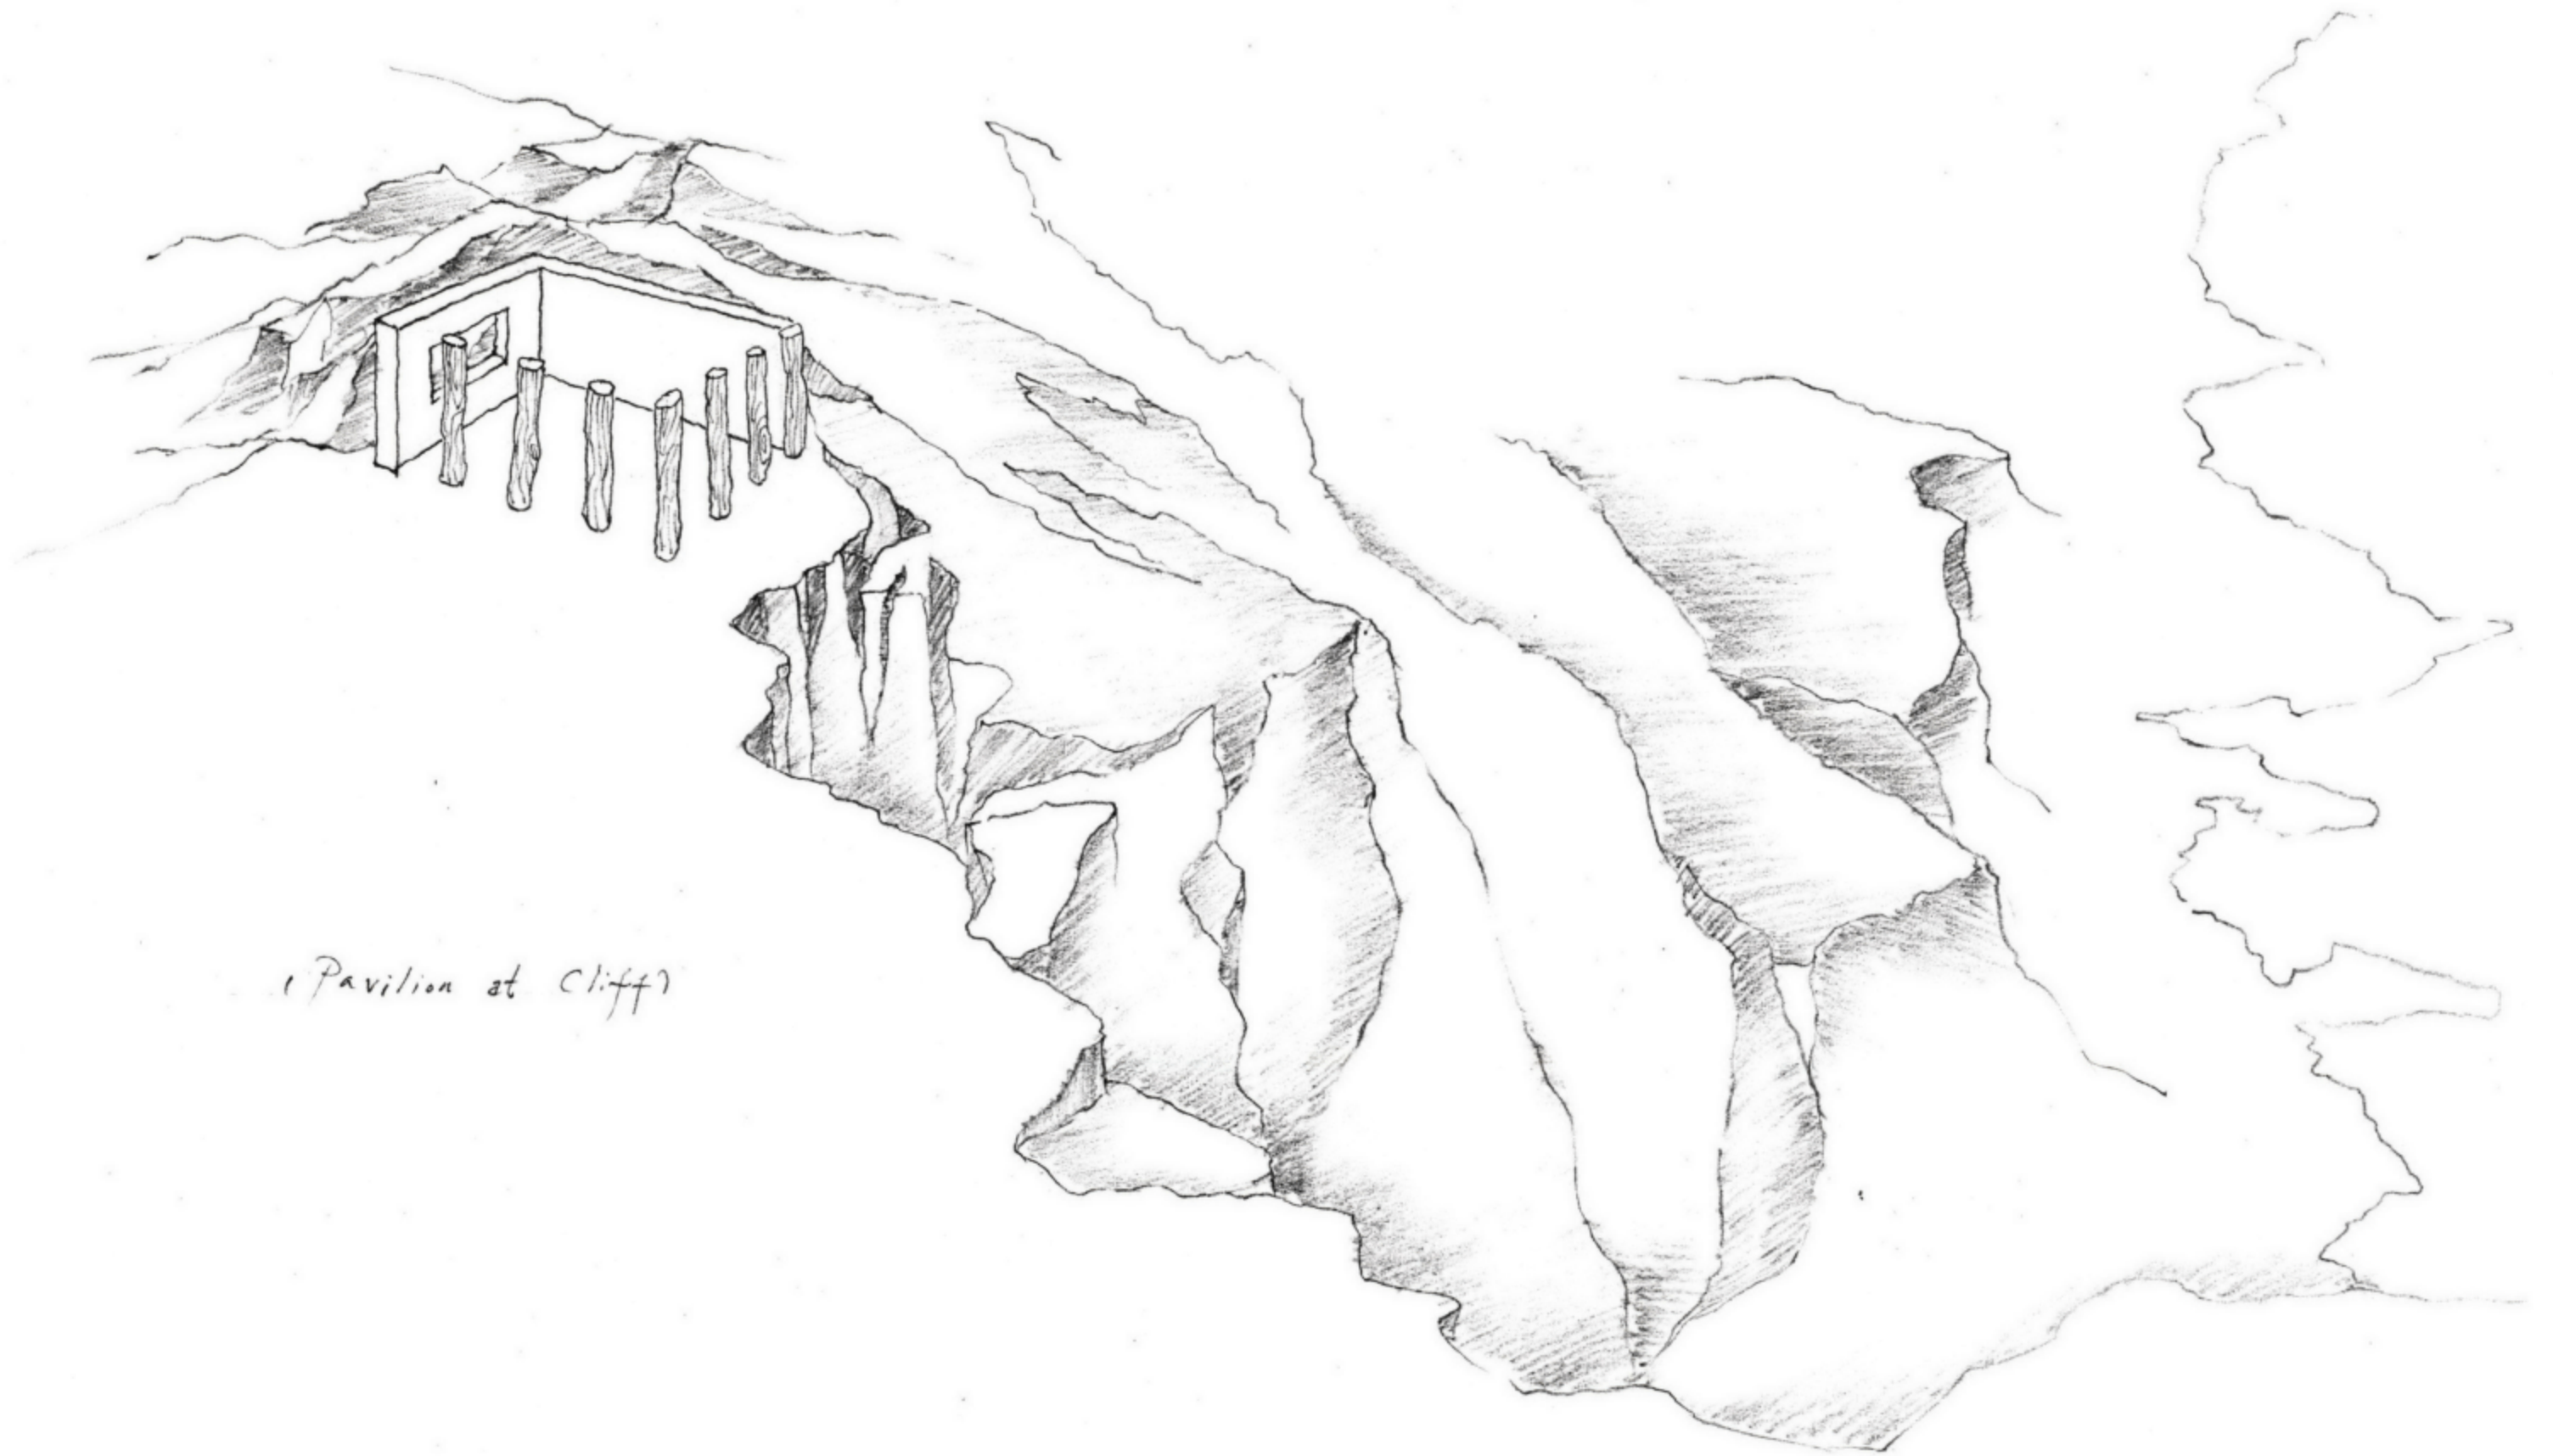


(Pavilion at Cliff)

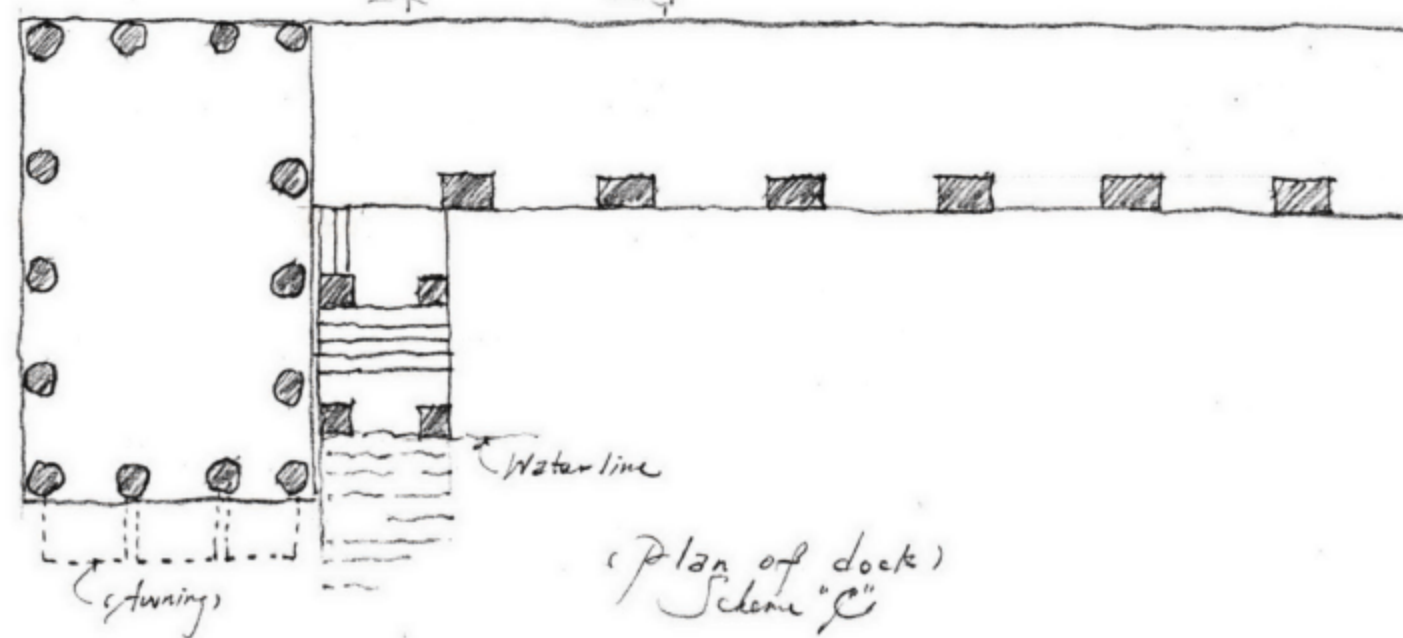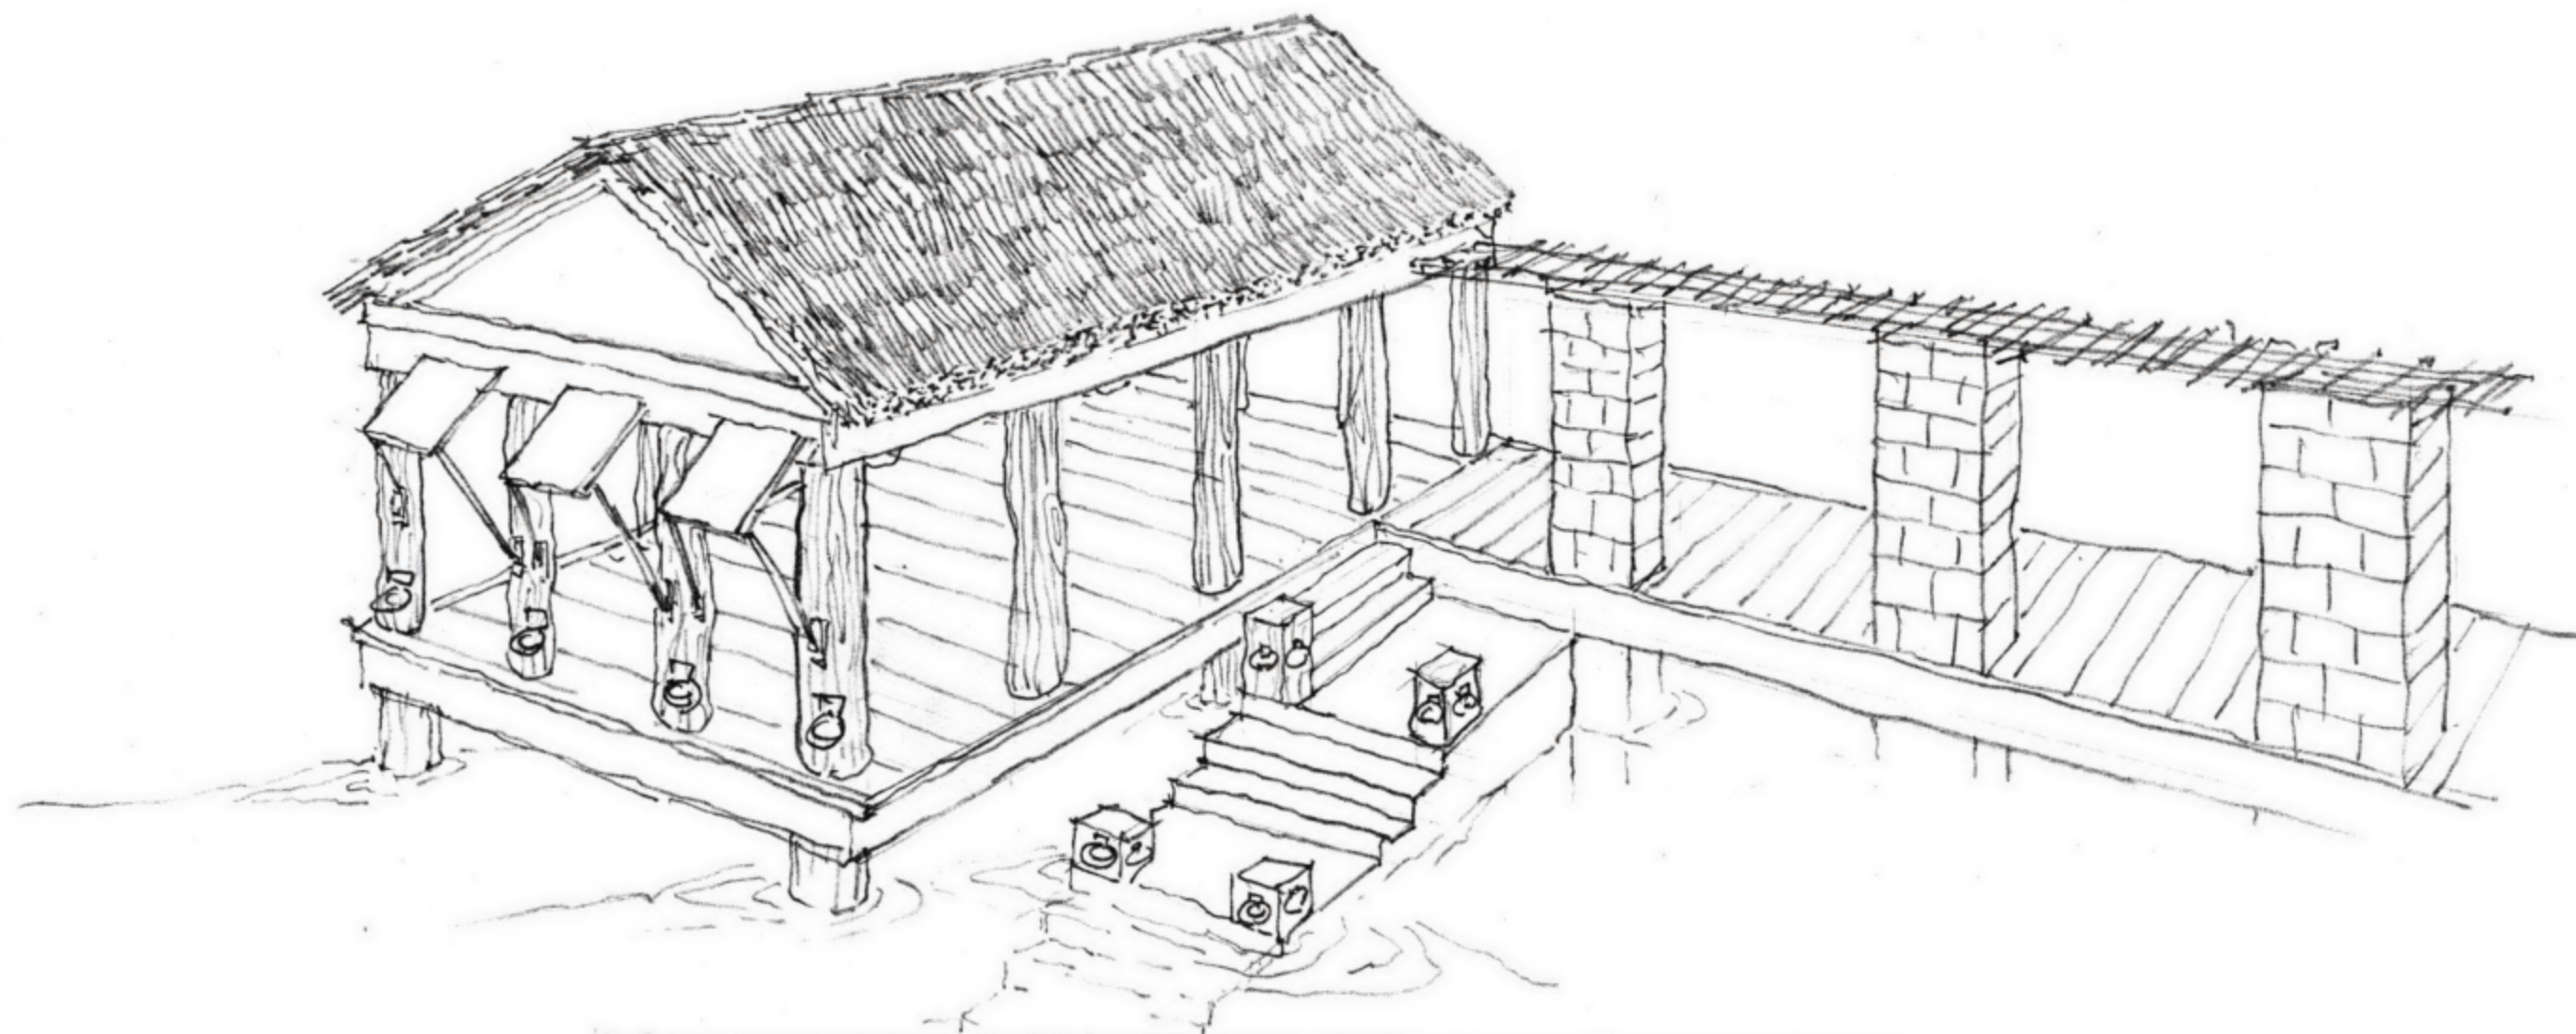

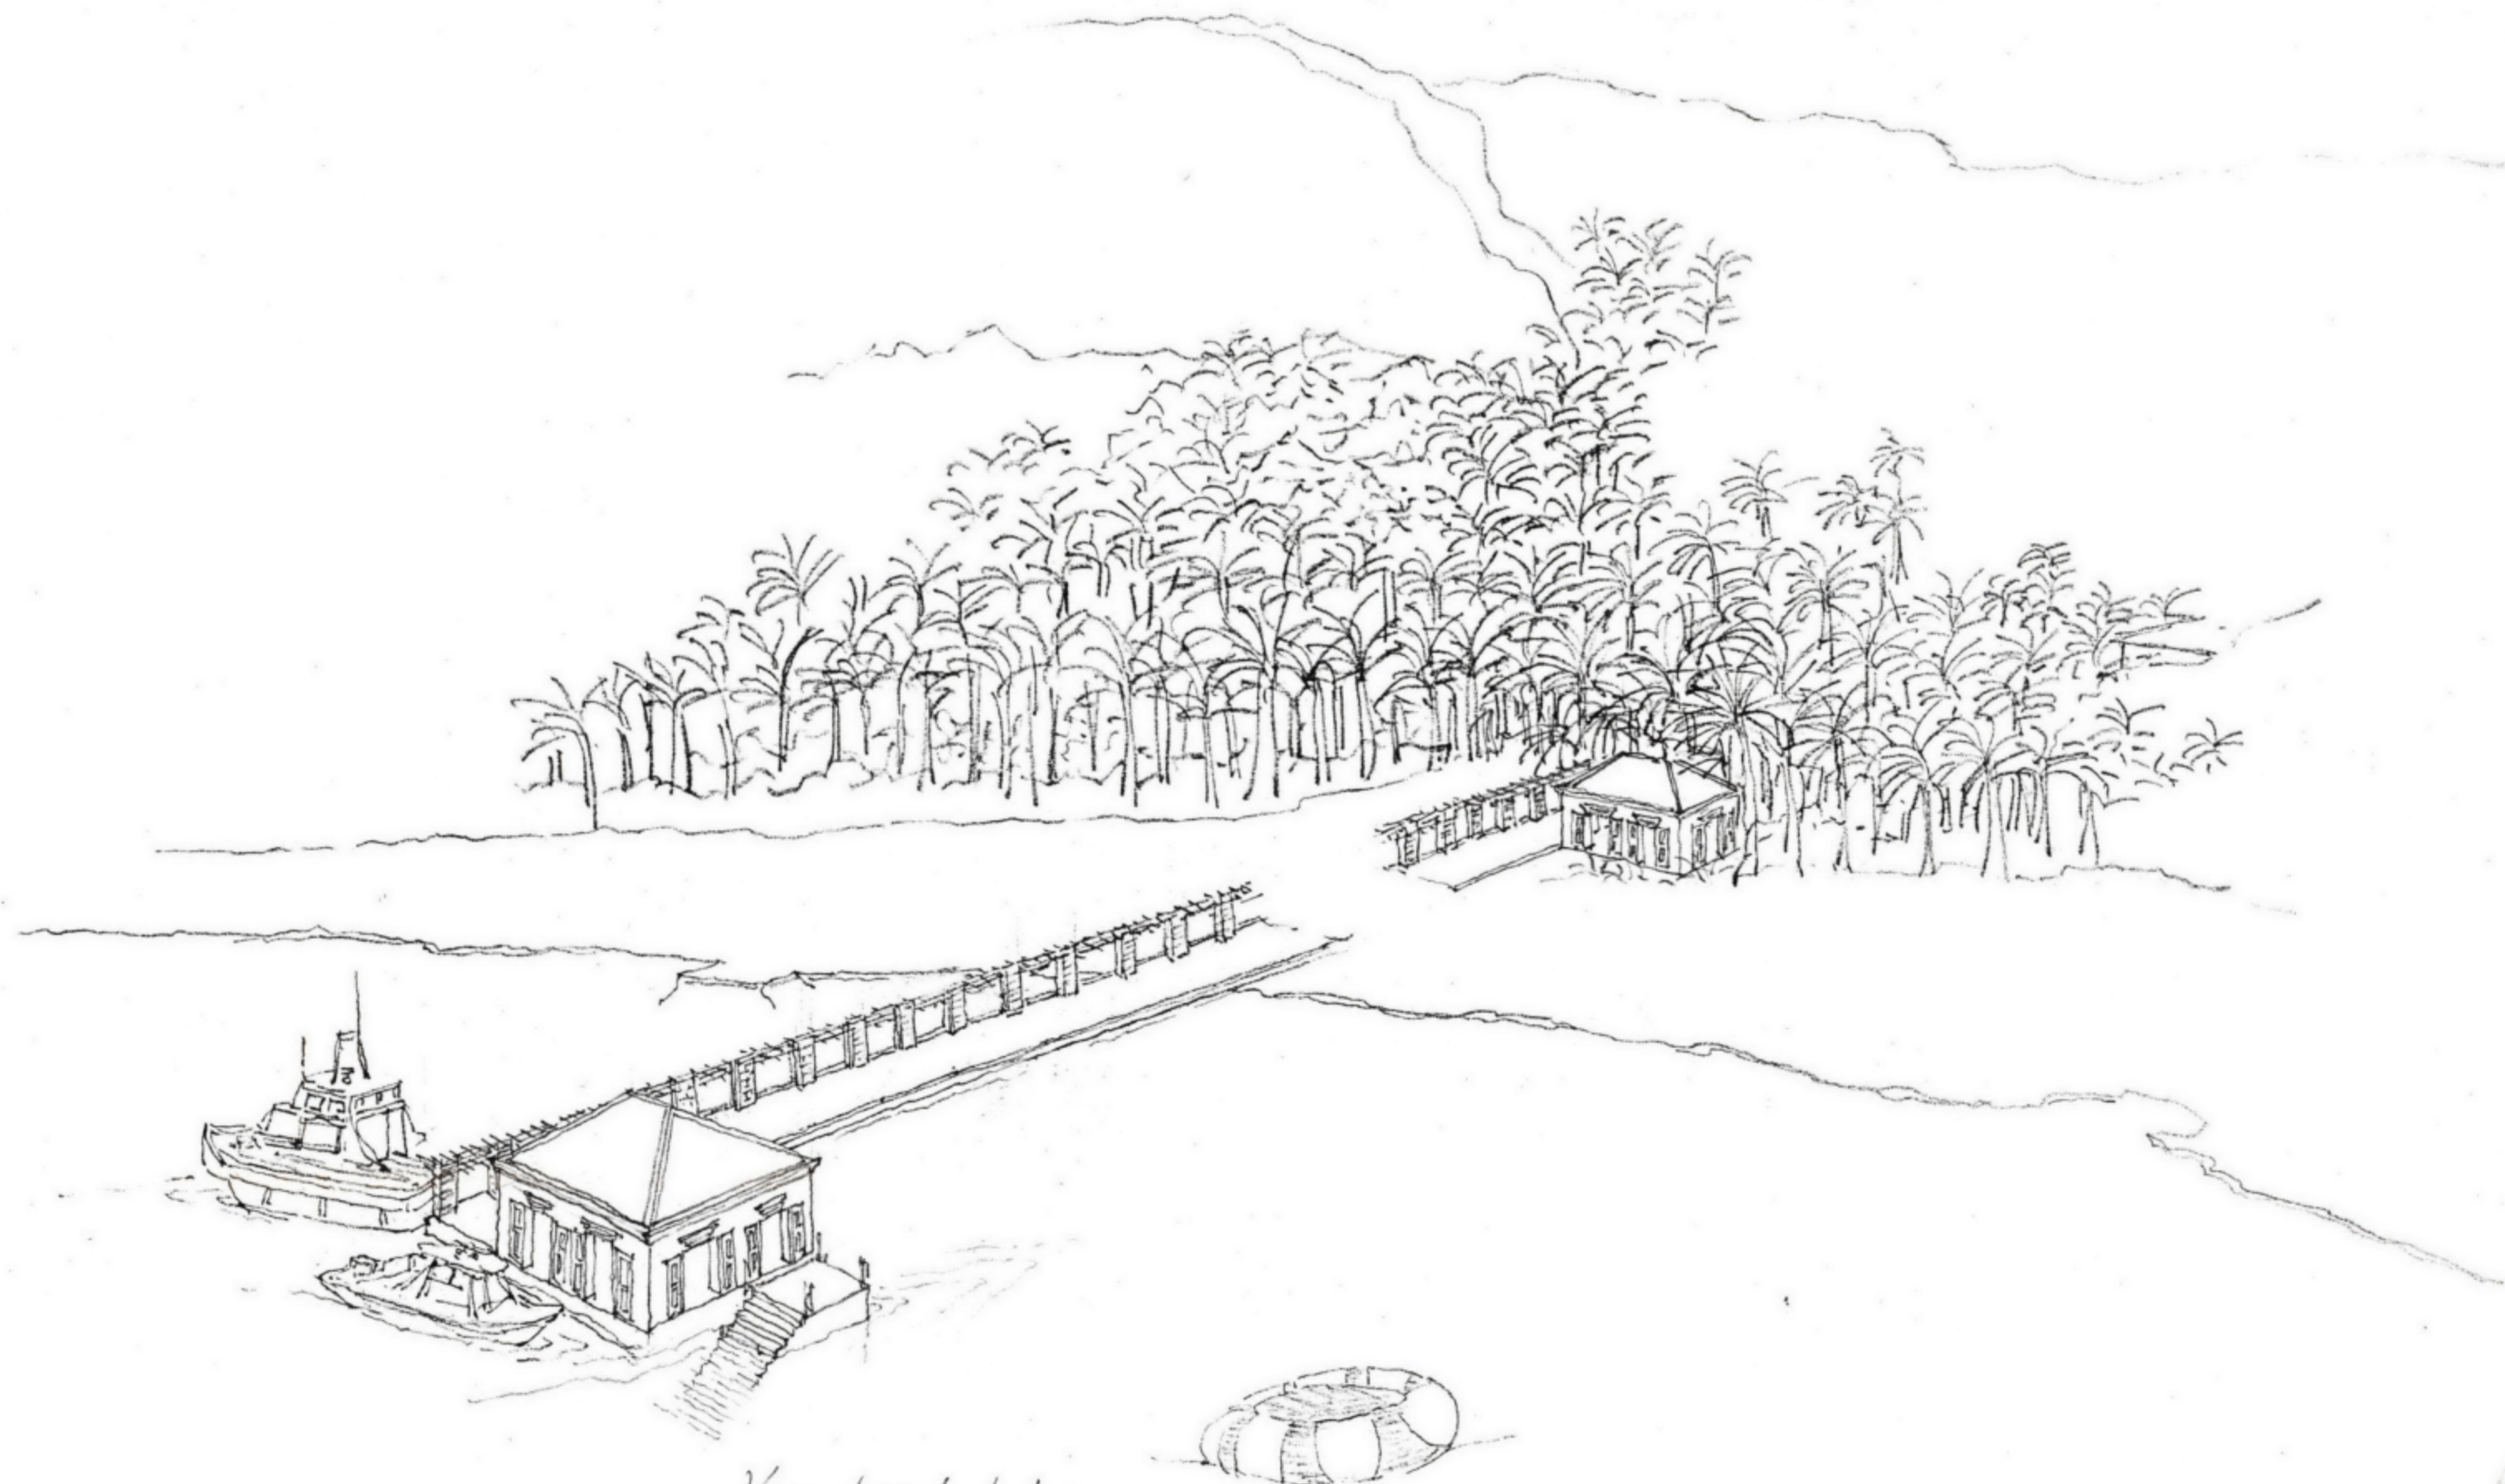

(View toward dock)
Scheme "B"

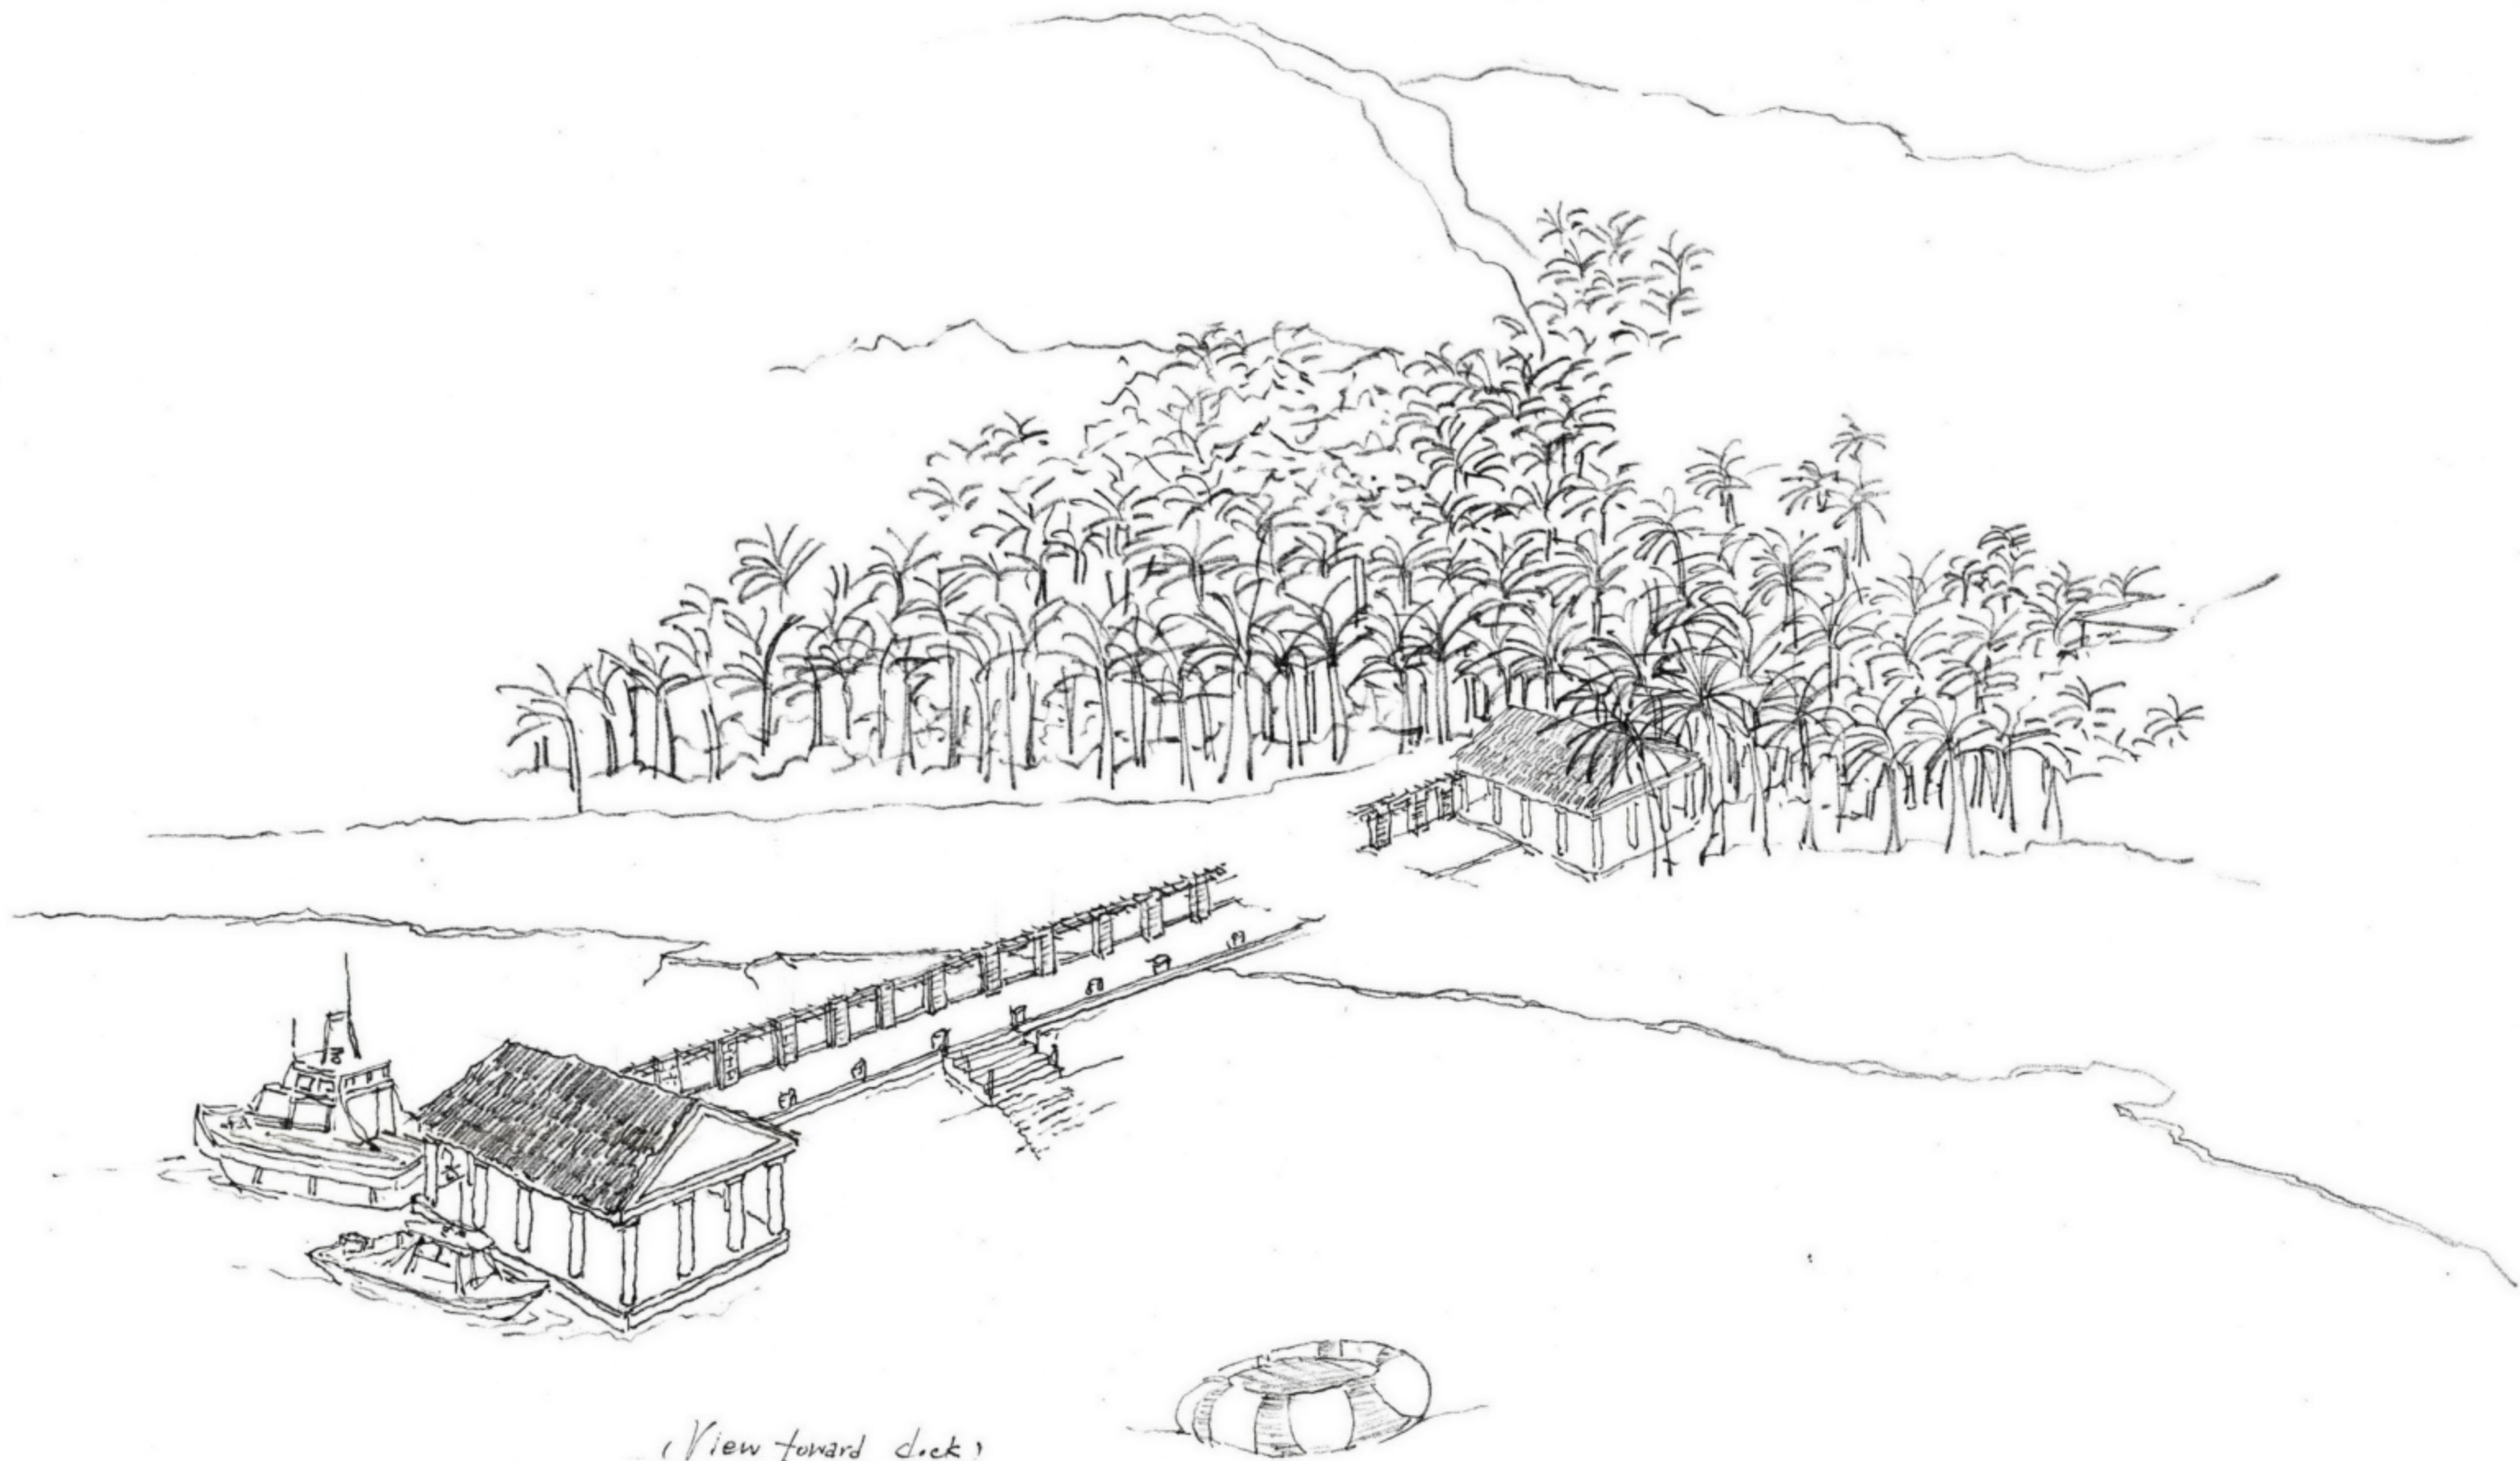


(View toward dock)
Scheme "A"




(Living Room South Elevation)



(View toward Main Entry)

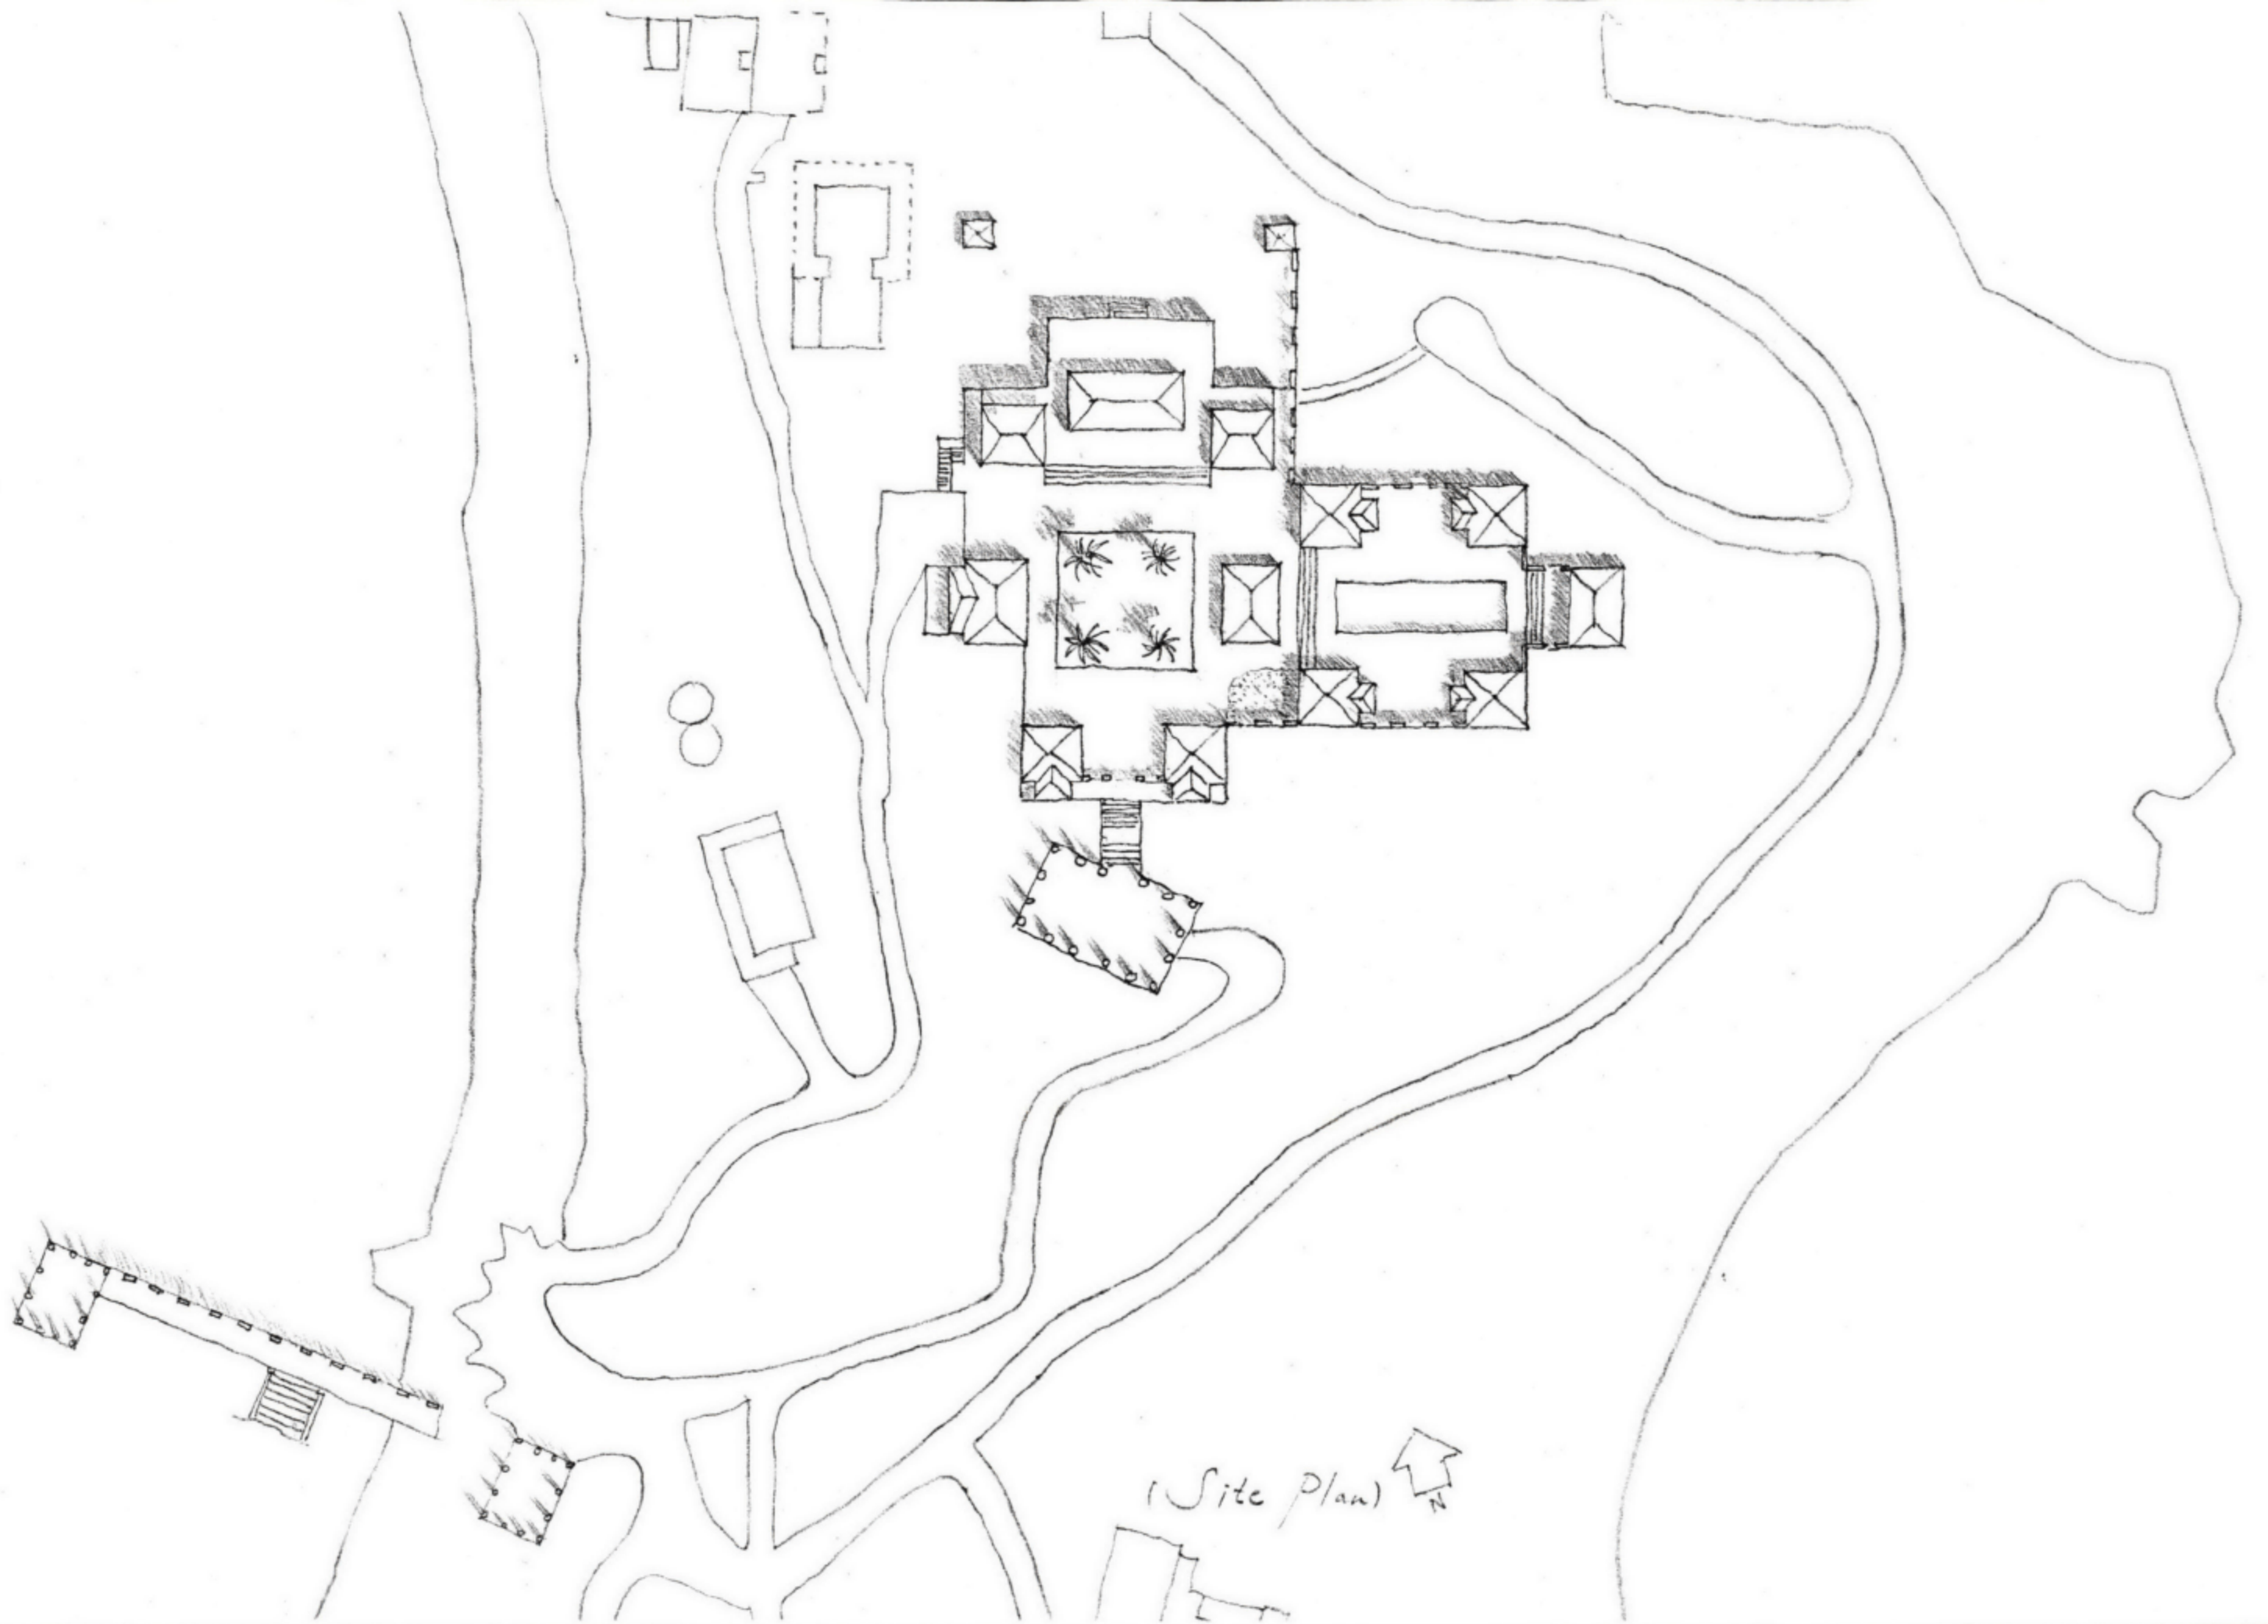

(Site plan) 

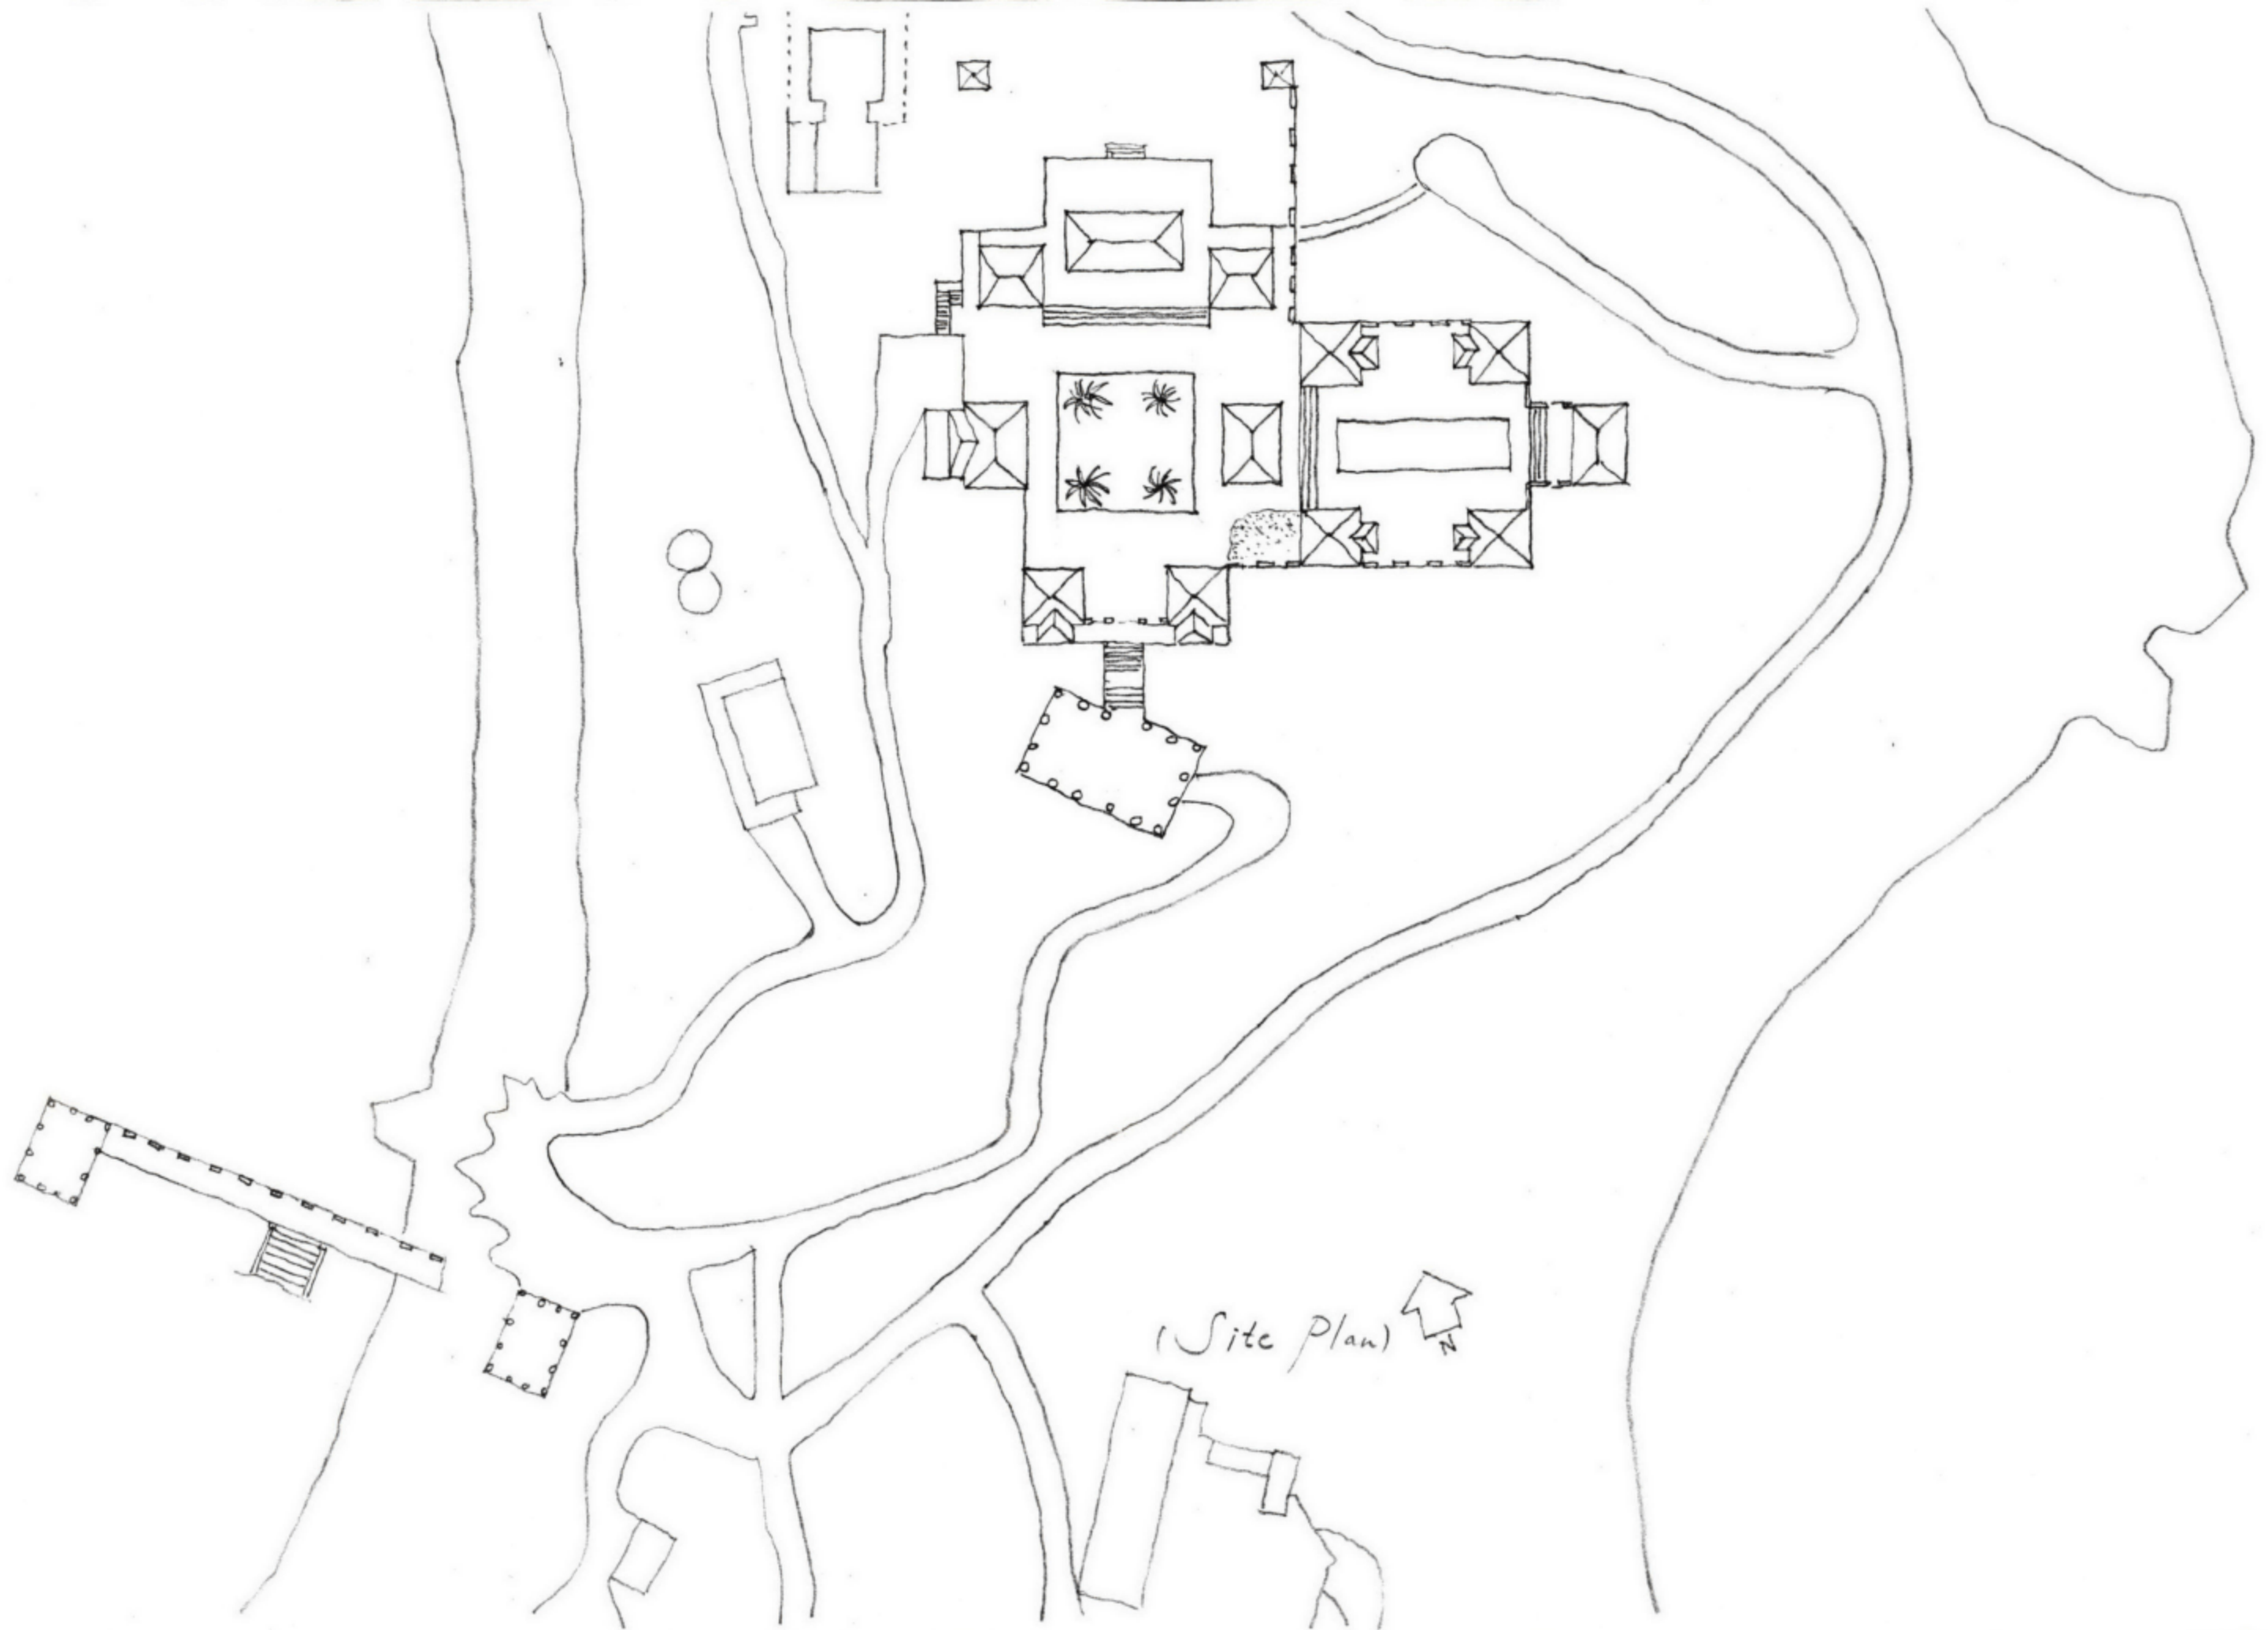

(Site plan) 

