


Family Rm

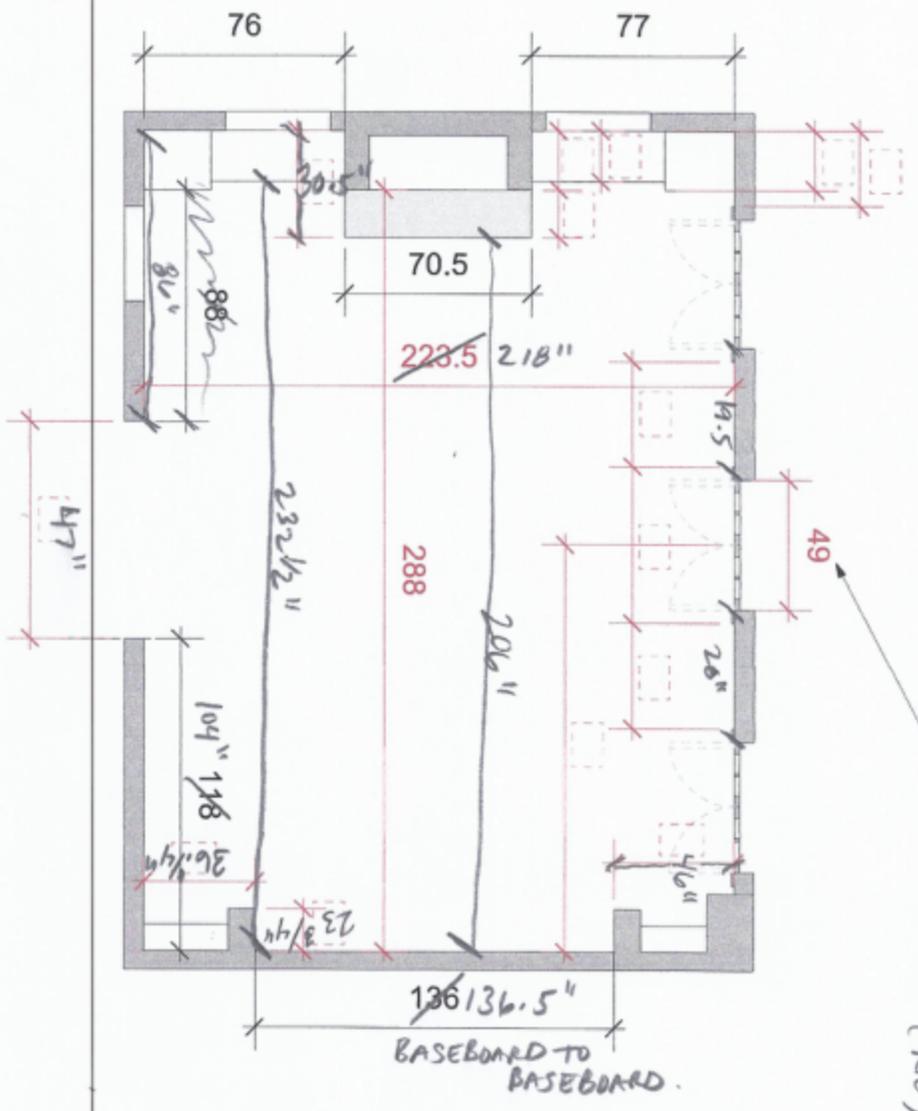

49"W including the moulding? (NO)

ceiling height 103"
 # CEILING HOLDERS 2"
 (MAX GRET) 130"W
 BASEBOARD 1 1/4"
 existing wfa 92"



LIAIGRE

43-01 23 RD STREET, SUITE 6H
 NEW YORK, NY 11181
 TEL: (212) 267-8136

Showroom New York
 Project Name - Family Room
 Scale Not to scale
 Date drawn 02.26.18
 Revision date

Drawn by CB
 No. of Pages 1 of 2

This document is the sole property of LIAIGRE, Inc. It and may not be reproduced or transmitted without written permission by same.

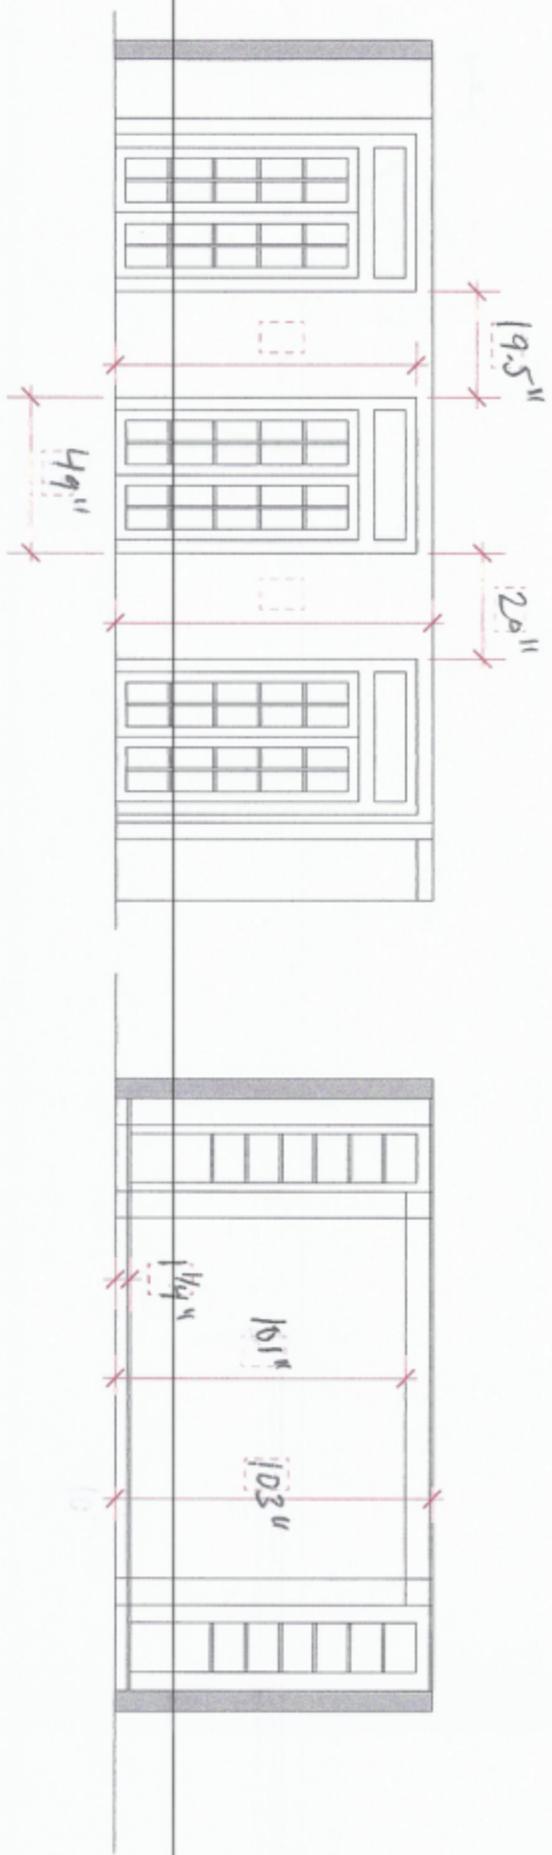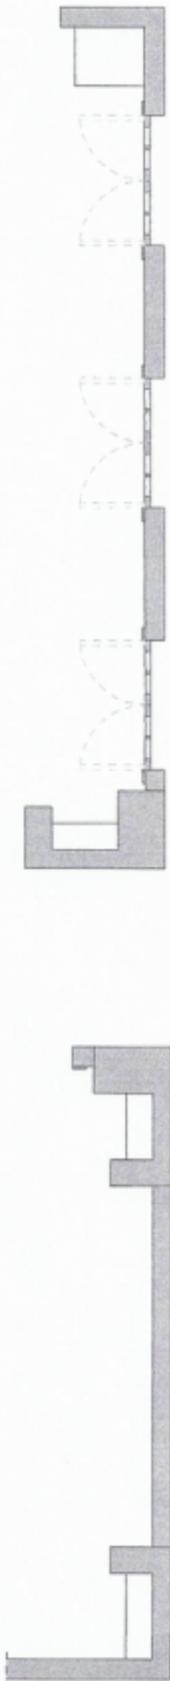

LIAIGRE

43 01 22 ND STREET, SUITE 6N
 LONG ISLAND CITY, NY 11501
 TEL (718) 257-6136

Showroom
 New York
 Date drawn
 02.26.18

Project Name
 3025 - Family Room
 Revision date

Scale
 Not to scale
 No. of Pages
 2 of 2
 Drawn by
 CB

This document is the sole property of LIAIGRE, Inc. It shall not be reproduced or transmitted without written permission by LIAIGRE.