


The Office of  
**THIERRY W. DESPONT**  
 331 Greenwich Street  
 New York, NY 10013  
 (212) 334-9444


**MECHANICAL ENGINEERS**  
 John L. Alberti  
 Consulting Engineer  
 31 Knight Street  
 Norwalk, CT 06851  
 (203) 846-5338

**STRUCTURAL ENGINEERS**  
 One Army & Partners  
 260 Fifth Avenue  
 New York, NY 10001  
 (212) 779-2221  
 Facsimile (212) 779-2228

NO.	DATE	REVISIONS
1	JUNE 22, 1990	REVISIONS
2	AUGUST 31, 1990	REVISIONS
3	DECEMBER 17, 1990	REVISIONS
MILLWORK PACKAGE		
SHEET 2		
1	JULY 1, 1991	
2	AUGUST 14, 1991	
3	SEPTEMBER 5, 1991	
4	SEPTEMBER 15, 1991	

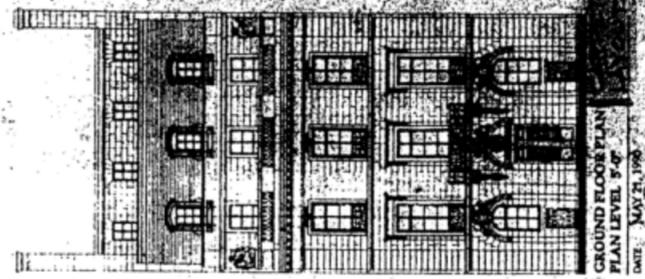

**GROUND FLOOR PLAN**  
 SCALE: 1/32"  
 DRAWING: A-102

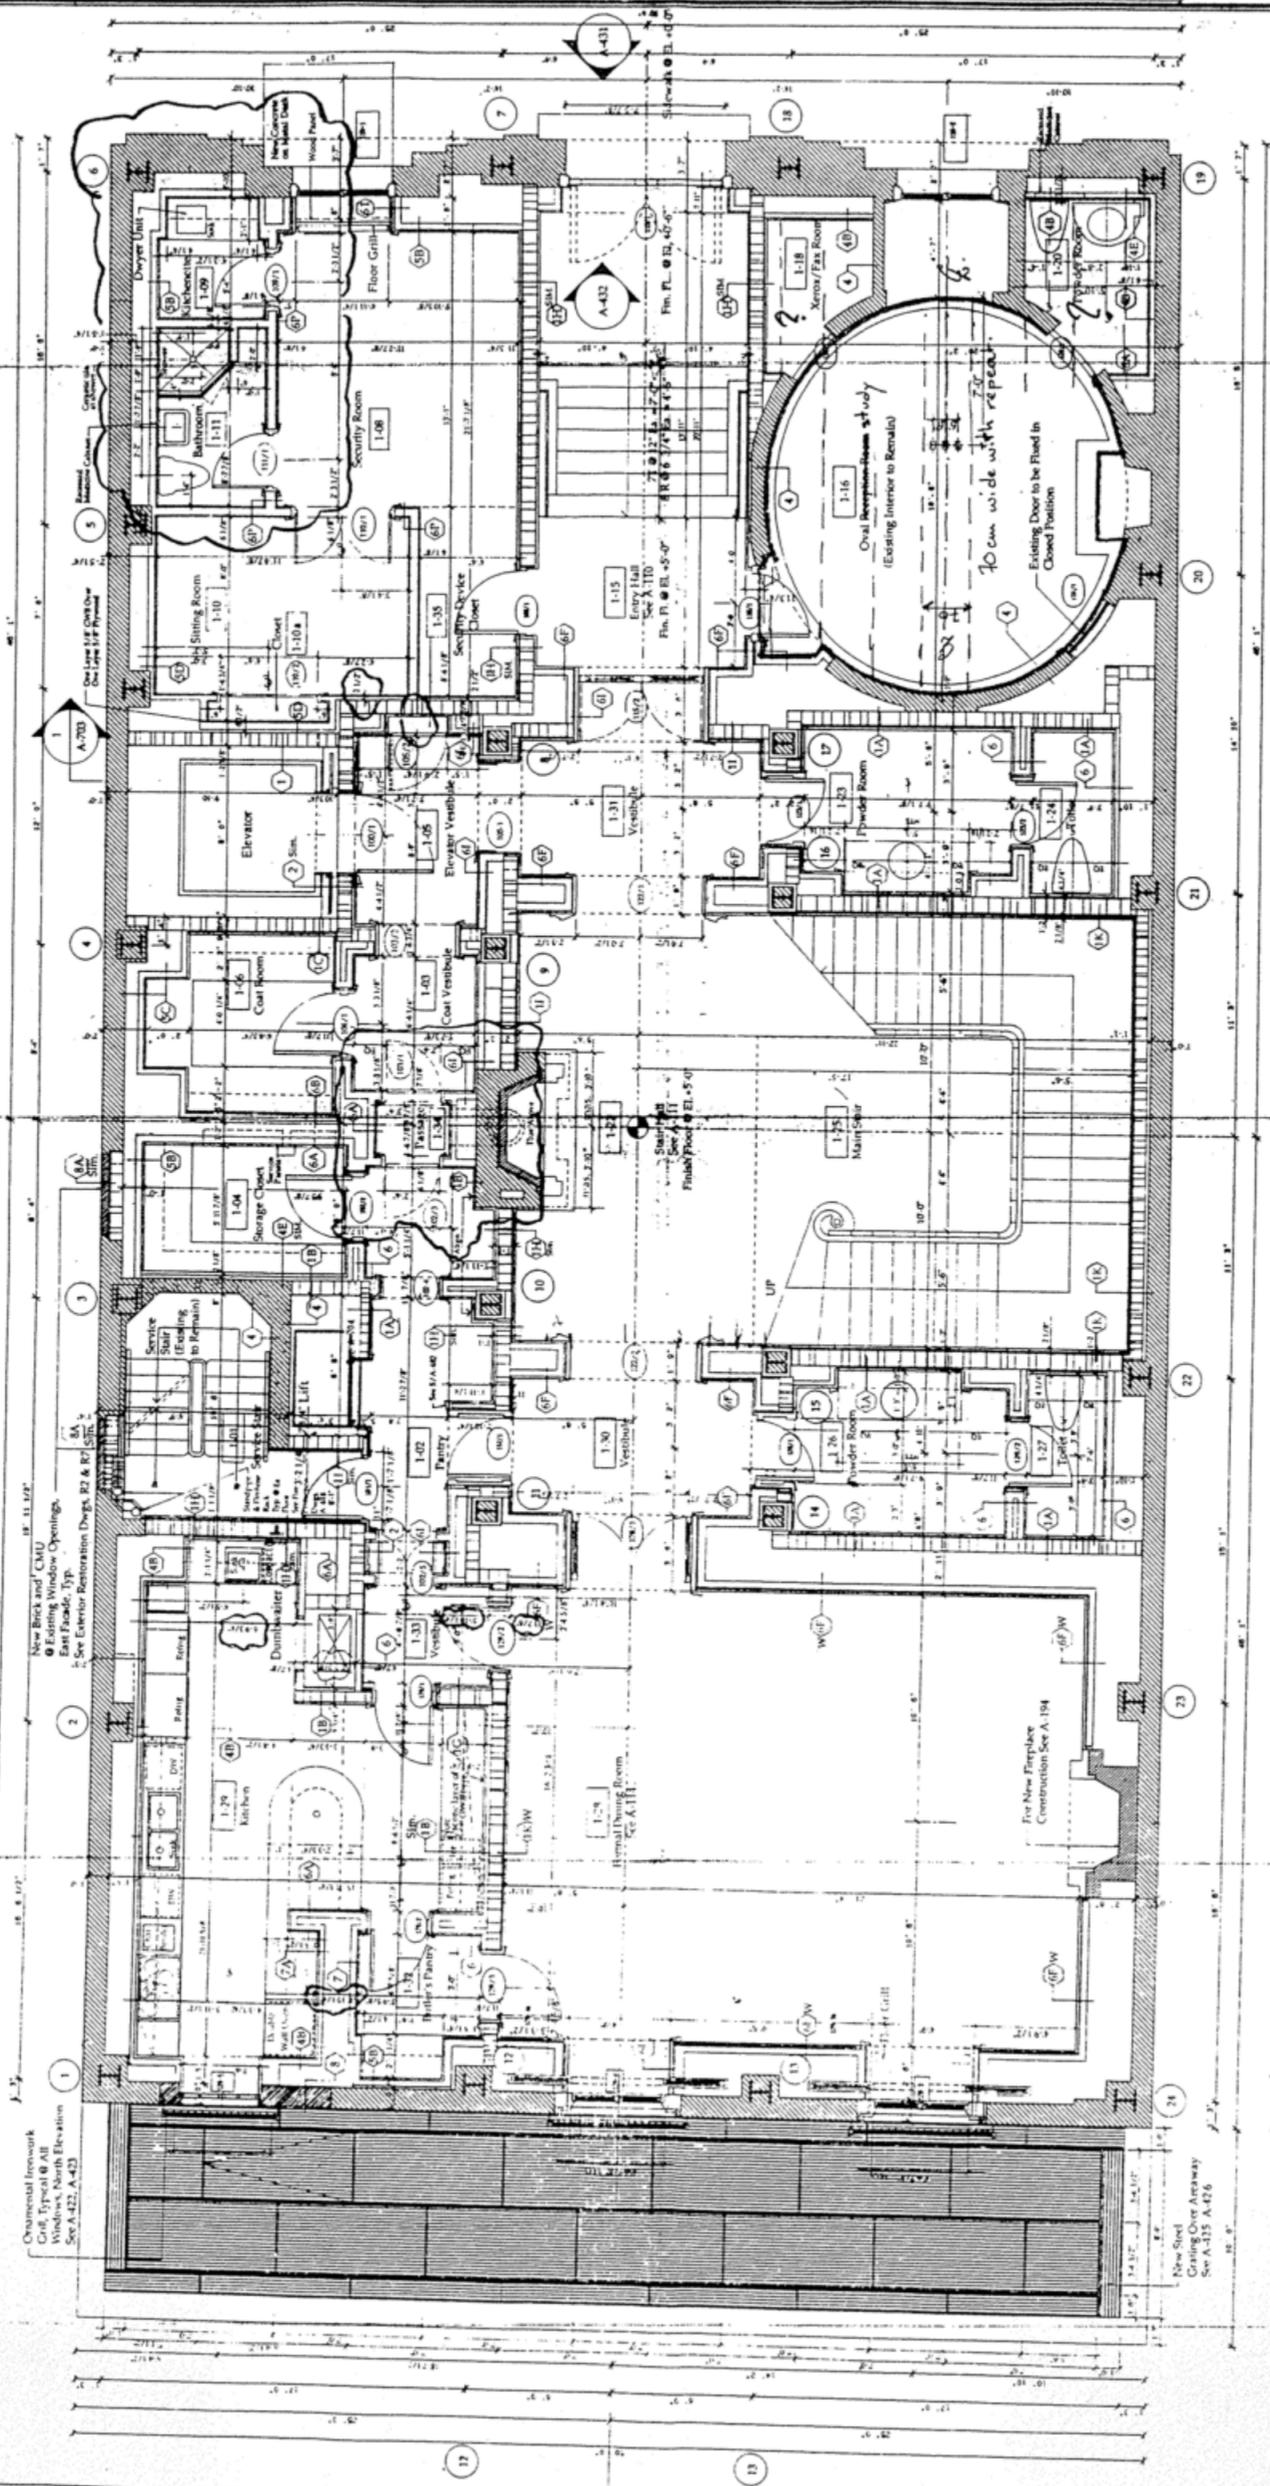

ROOM NO.	ROOM NAME	ENLARGED PLAN	ELEVATIONS

