


SCALE: 1/4" = 1'-0"

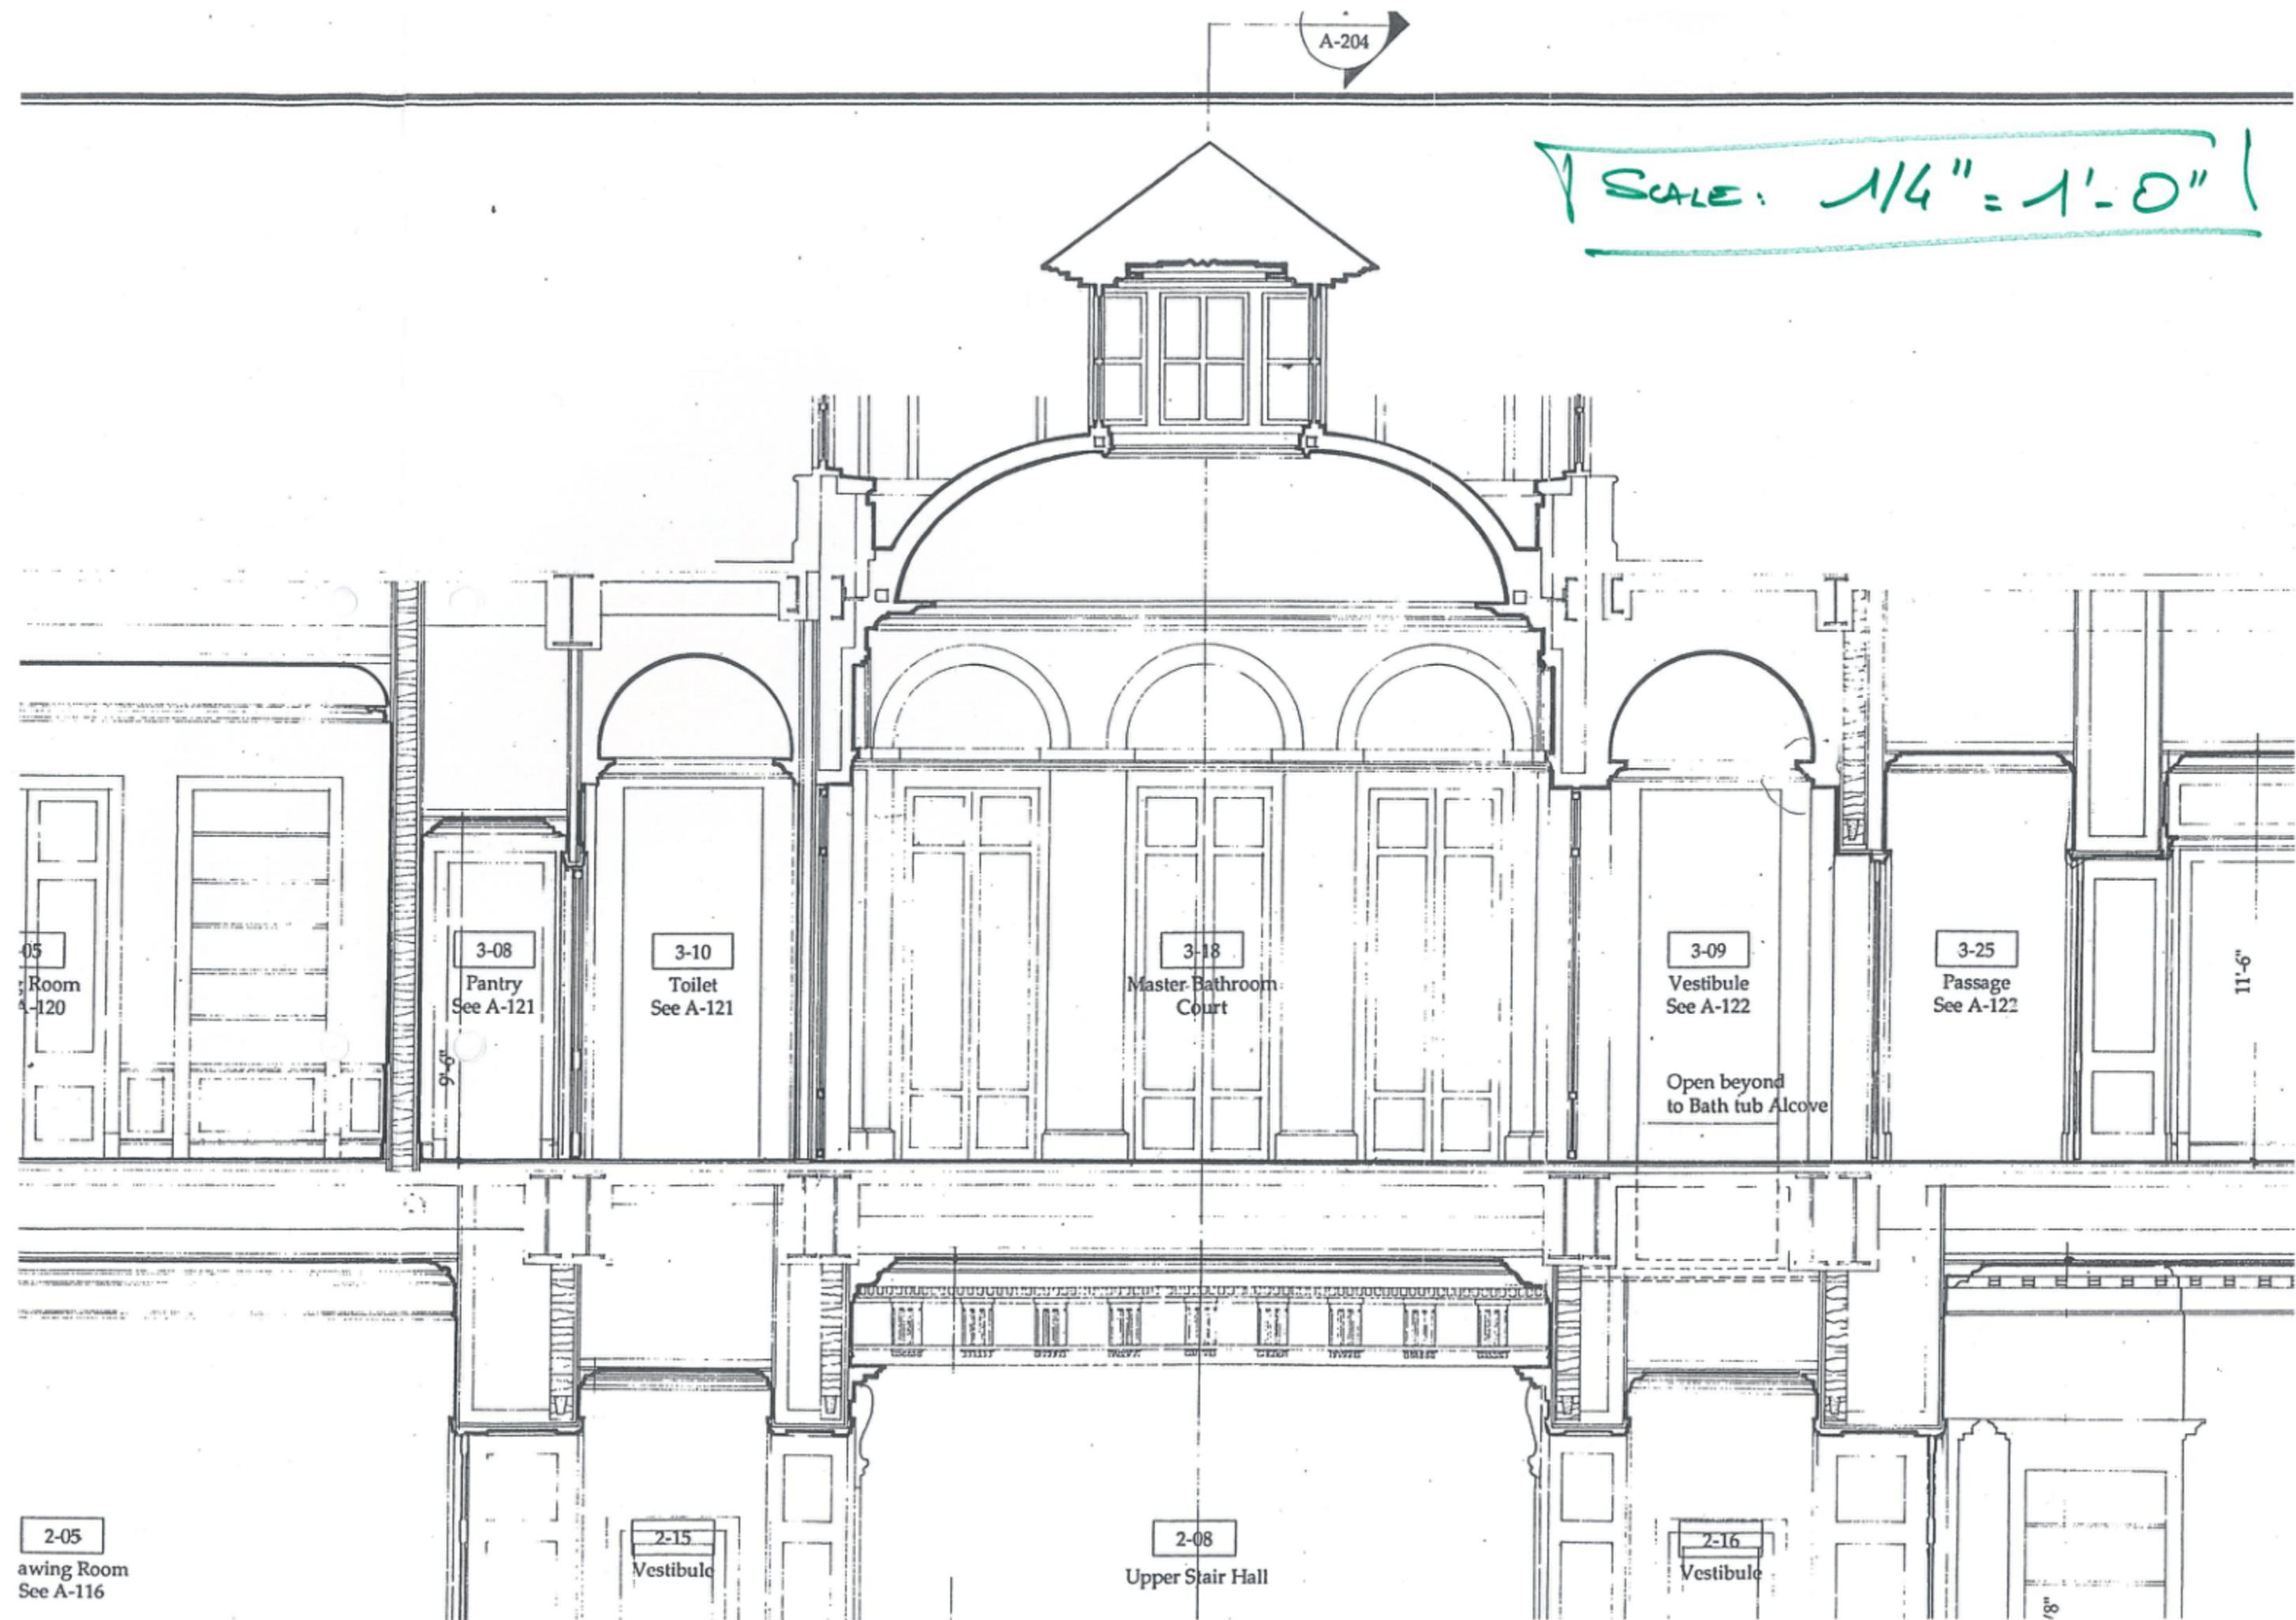

05
Room
See A-120

3-08
Pantry
See A-121

3-10
Toilet
See A-121

3-18
Master Bathroom
Court

3-09
Vestibule
See A-122

3-25
Passage
See A-122

11'-6"

Open beyond
to Bath tub Alcove

2-05
Dressing Room
See A-116

2-15
Vestibule

2-08
Upper Stair Hall

2-16
Vestibule

7'-8"