


Sacco Carpet
 Epstein Residence
 9 East 71st Street...street level
 New York, NY
 Main entry/Stairs
 S5613KS
 1/4" = 1'

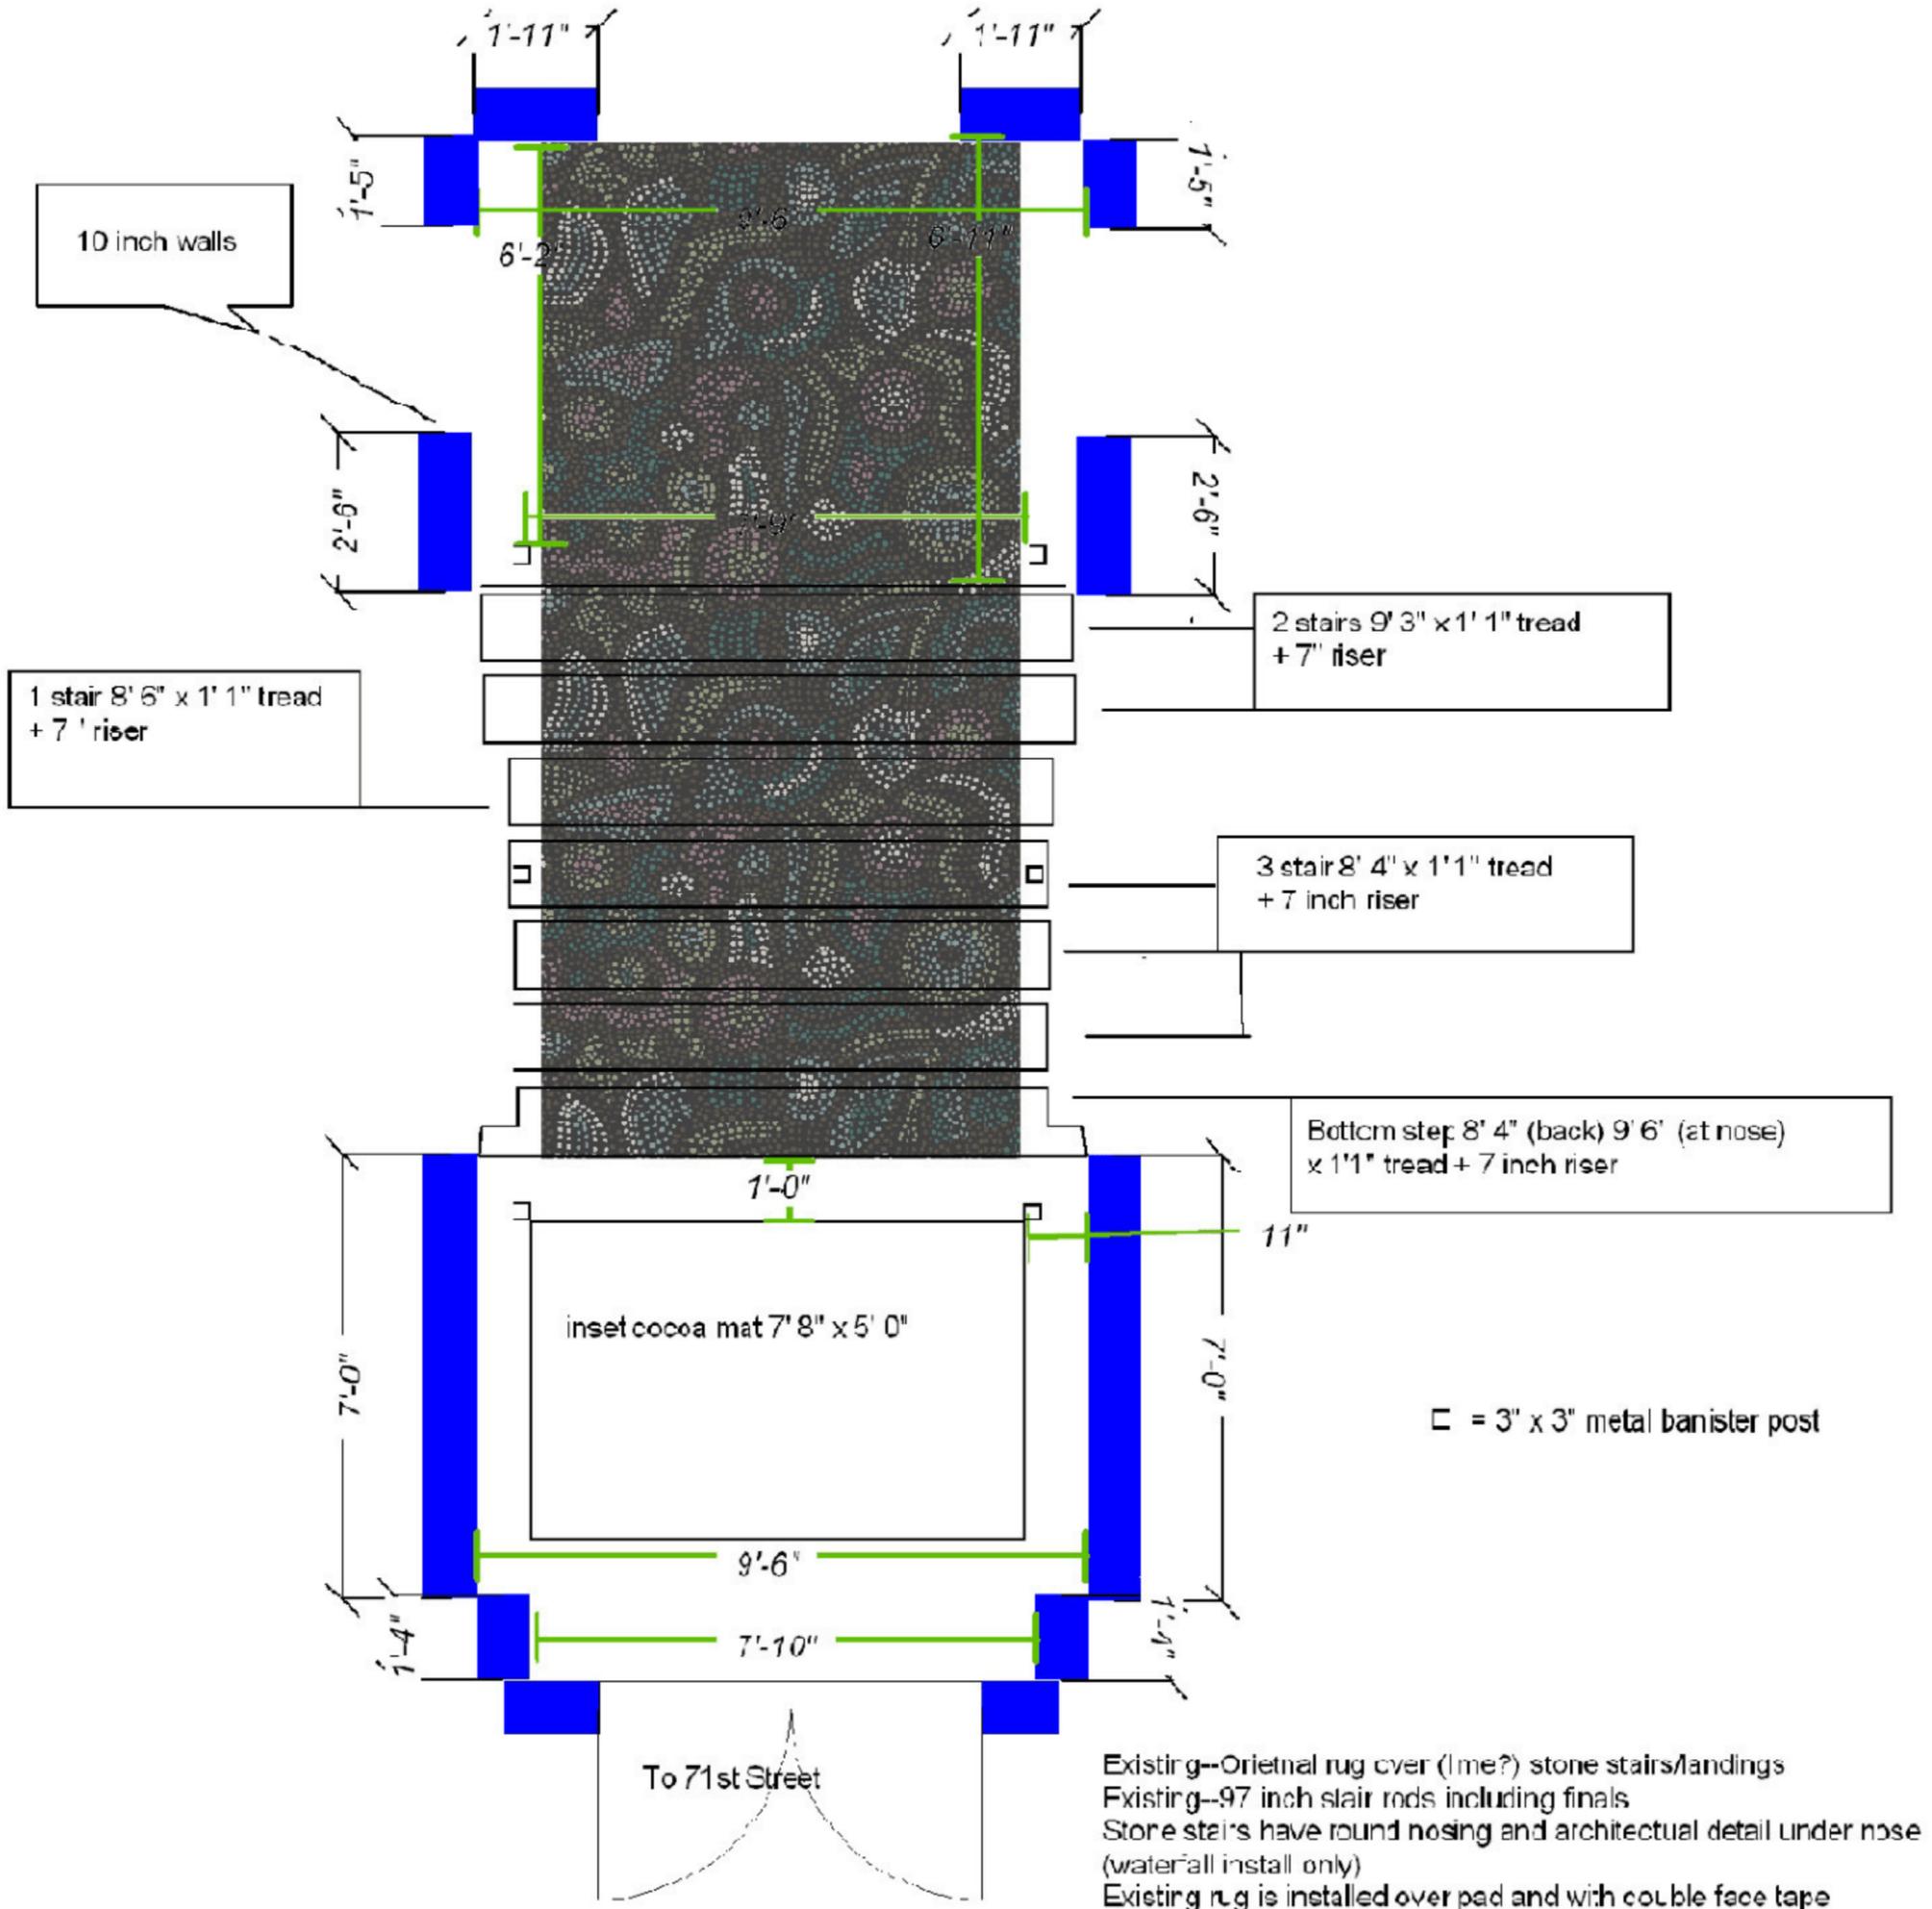

Epstein Main entry/Stairs measured 3/14/11
 9 E 72nd Street
 Street Level

Existing--Oriental rug over (lime?) stone stairs/landings
 Existing--97 inch stair rods including finals
 Stone stairs have round nosing and architectural detail under nose
 (waterfall install only)
 Existing rug is installed over pad and with double face tape
 --therefore adhesive residue to be cleaned up
 Existing rug cover 5' 5" of upper landing and 1' 2" of lower landing

Glenr Barton 917-939-9431

EFTA00553144