


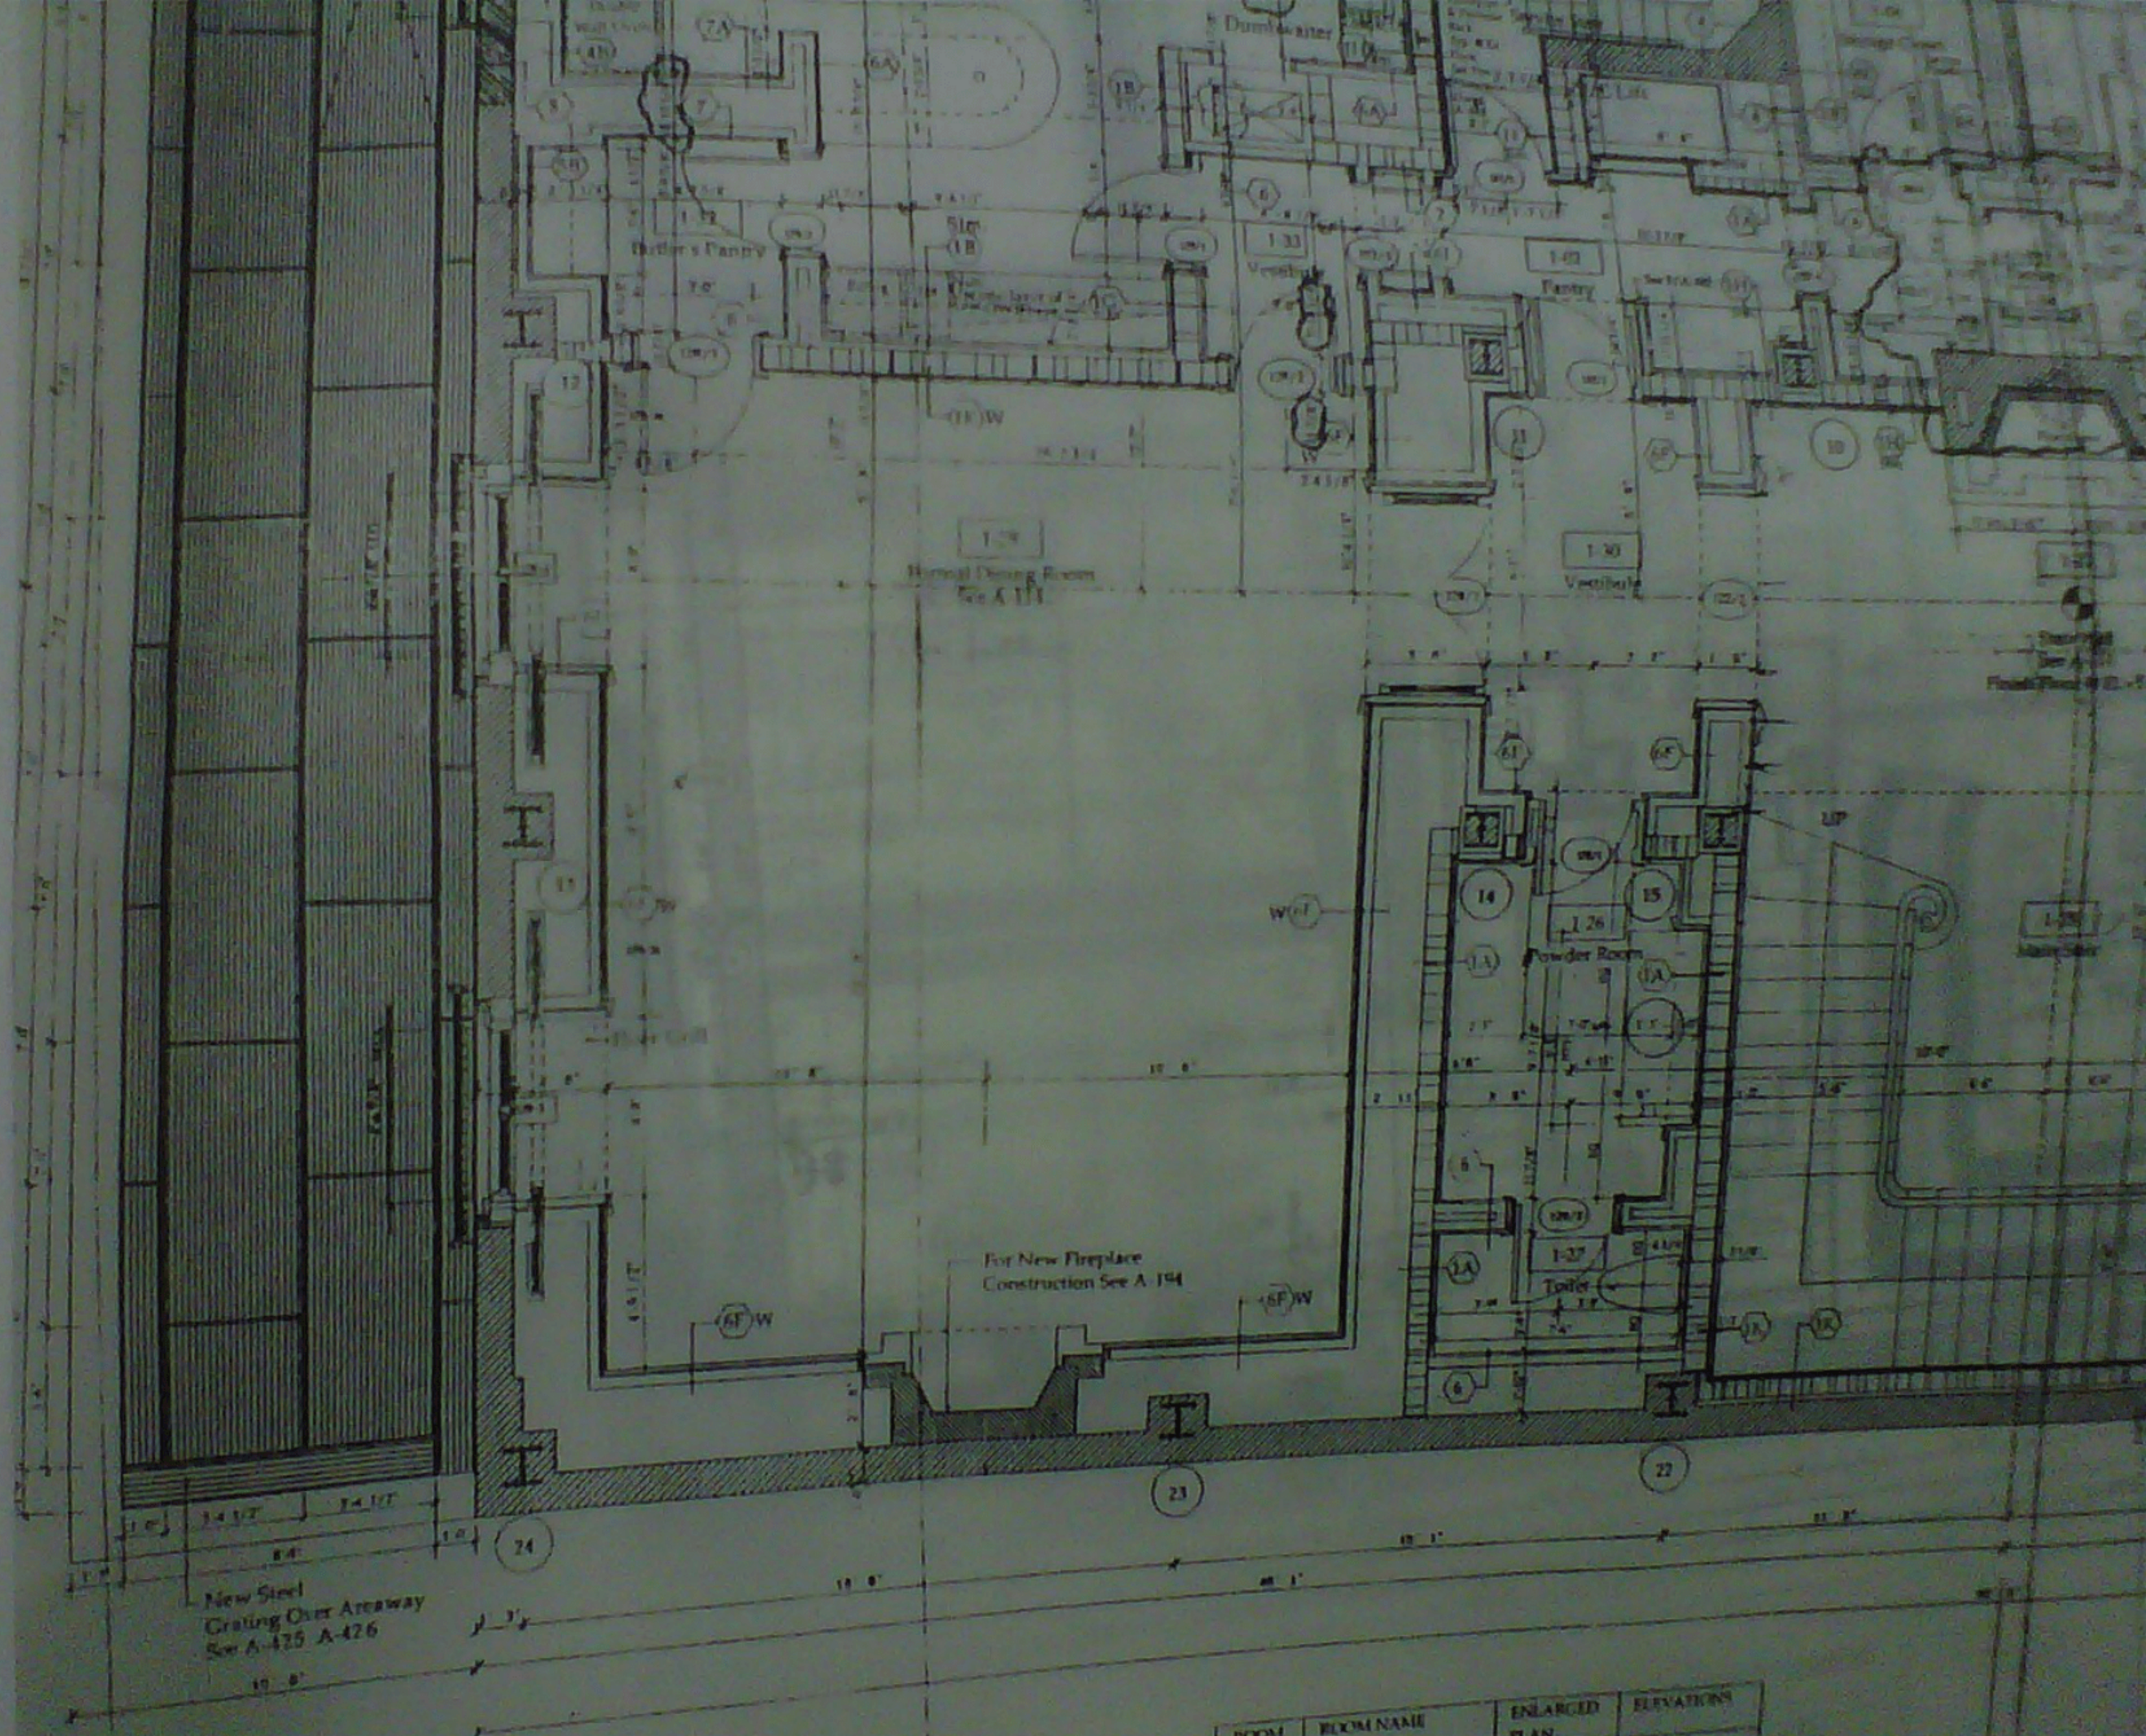

ROOM NO.	ROOM NAME	ENLARGED PLAN	ELEVATIONS
1-01	Service Staff		A-281 A-284
1-02	Pantry	A-10	A-285
1-03	Coal Vestibule		A-286
1-04	Storage Closets	A-111	A-287
1-05	Fireplace Vestibule		A-288