




NYC Apartments
Concept Presentation

September 13, 2014


301 E 66TH STREET
NEW YORK, NY 10065


EXISTING PLAN

A1.8

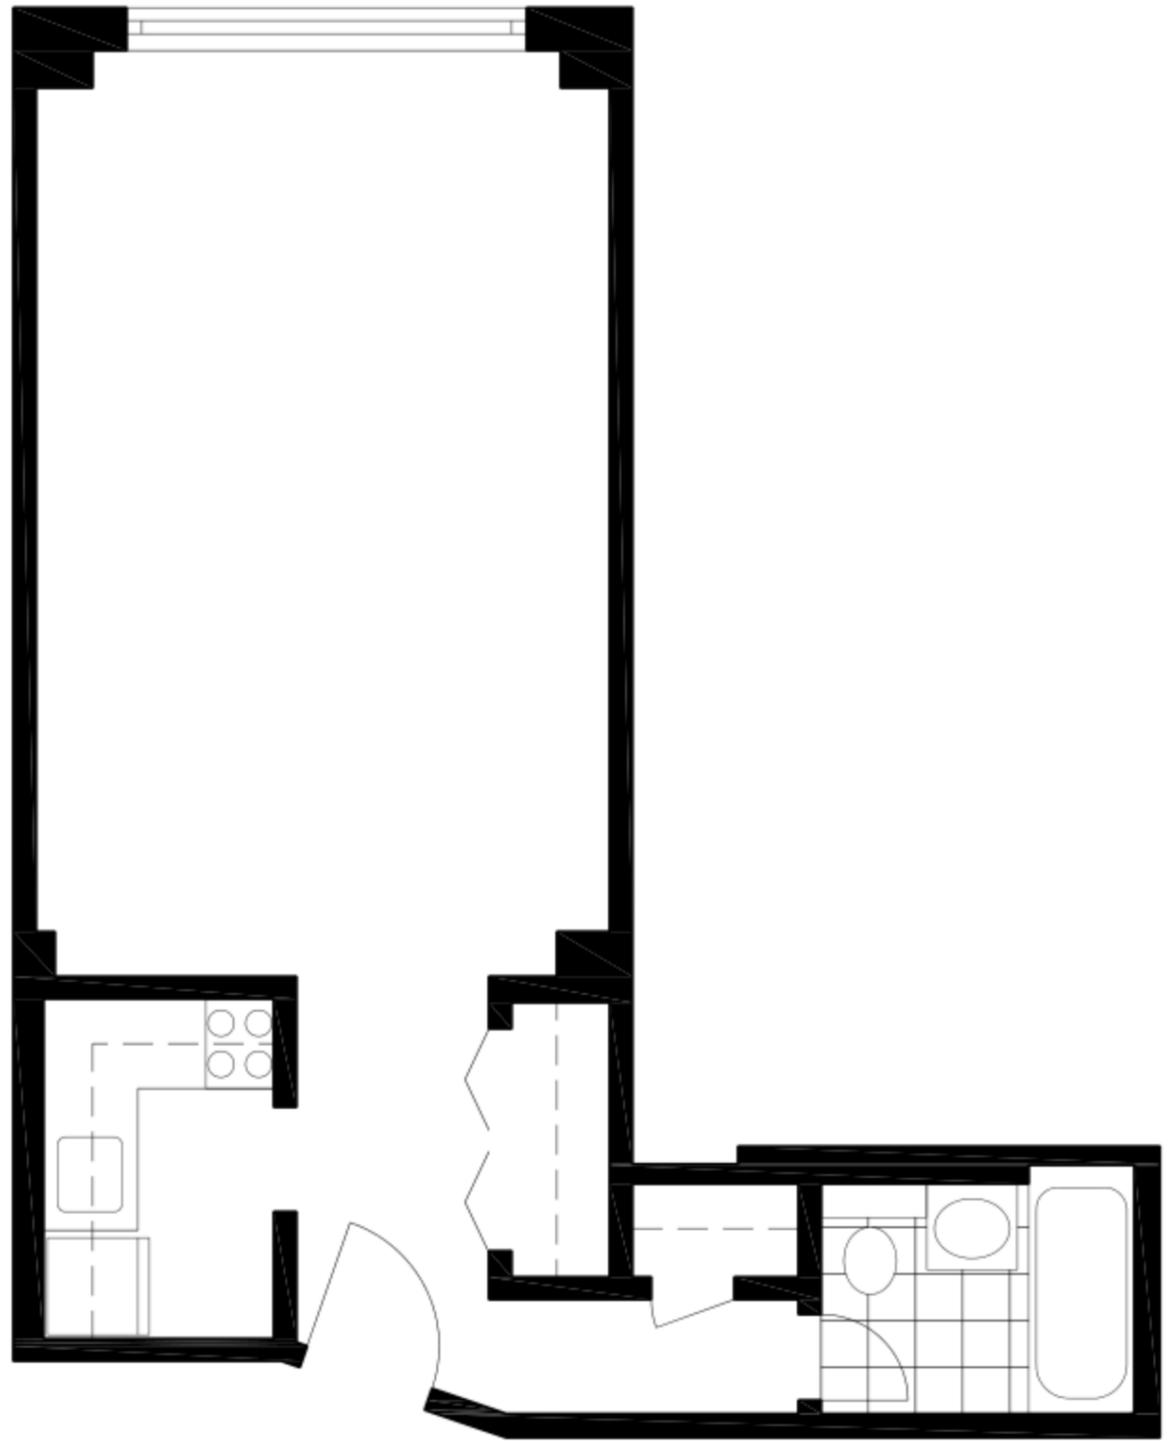


1 RESIDENCE 8A - SHORT TERM
1/4" = 1'-0"

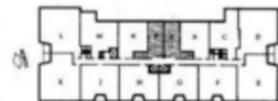

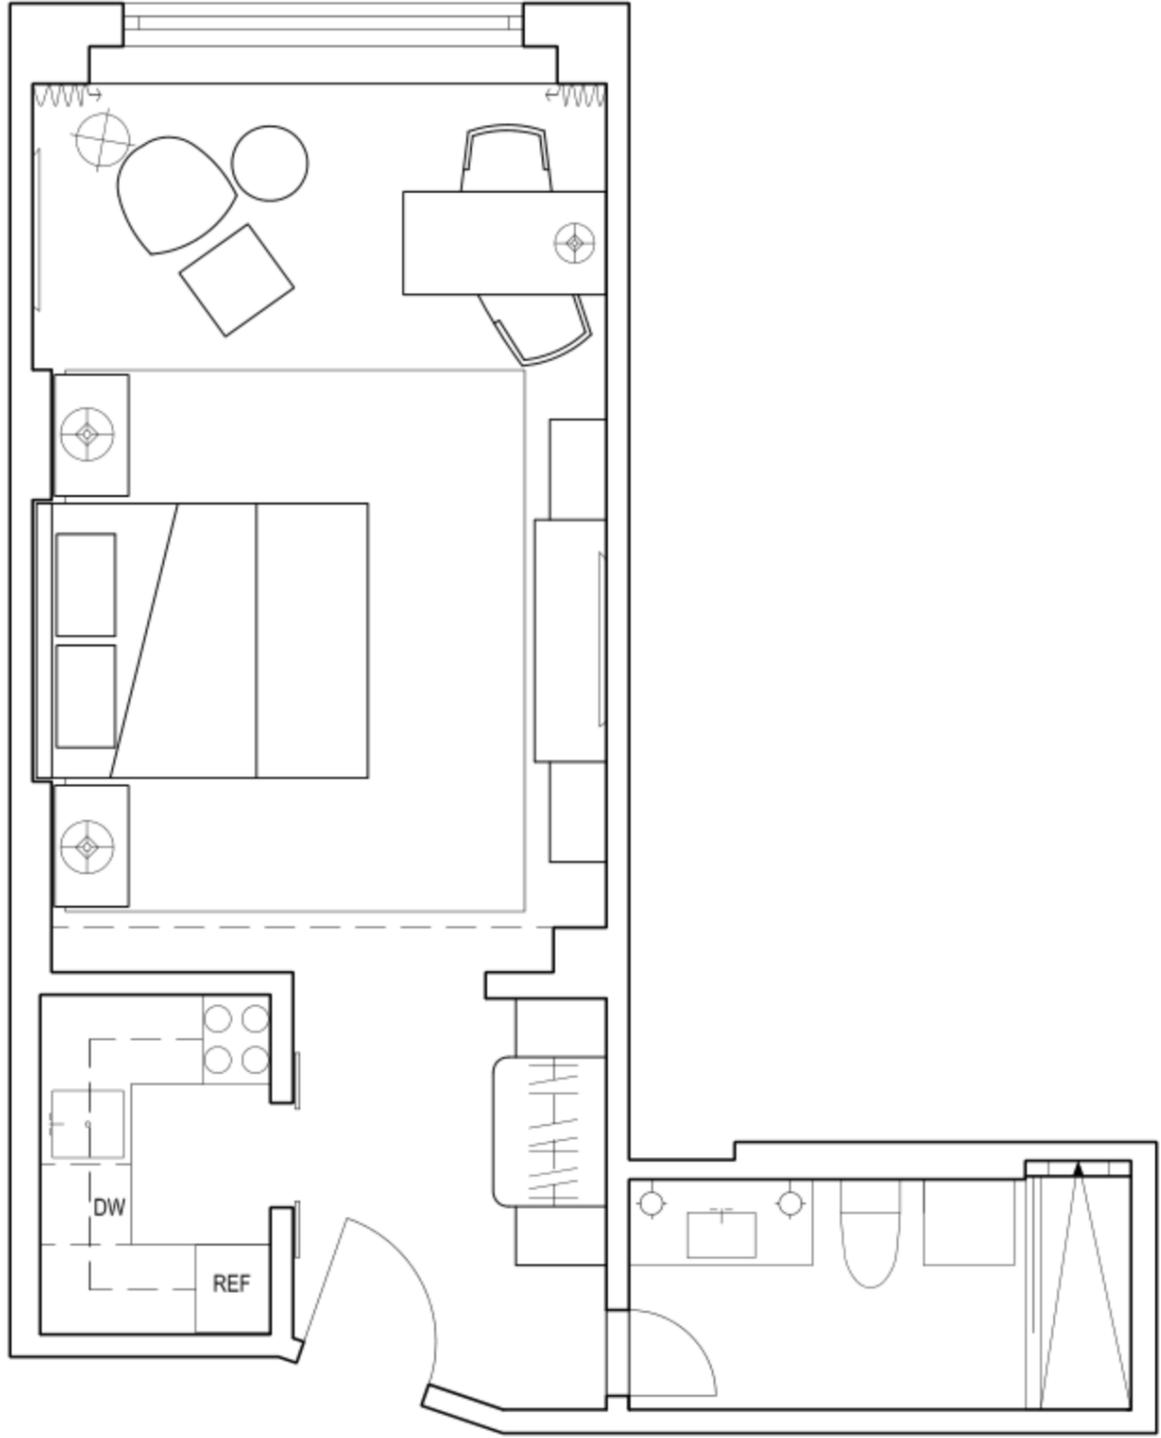


1 RESIDENCE 8A - SHORT TERM
1/4" = 1'-0"

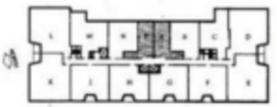


301 E 66TH STREET
NEW YORK, NY 10065


EXISTING PLAN

A1.1

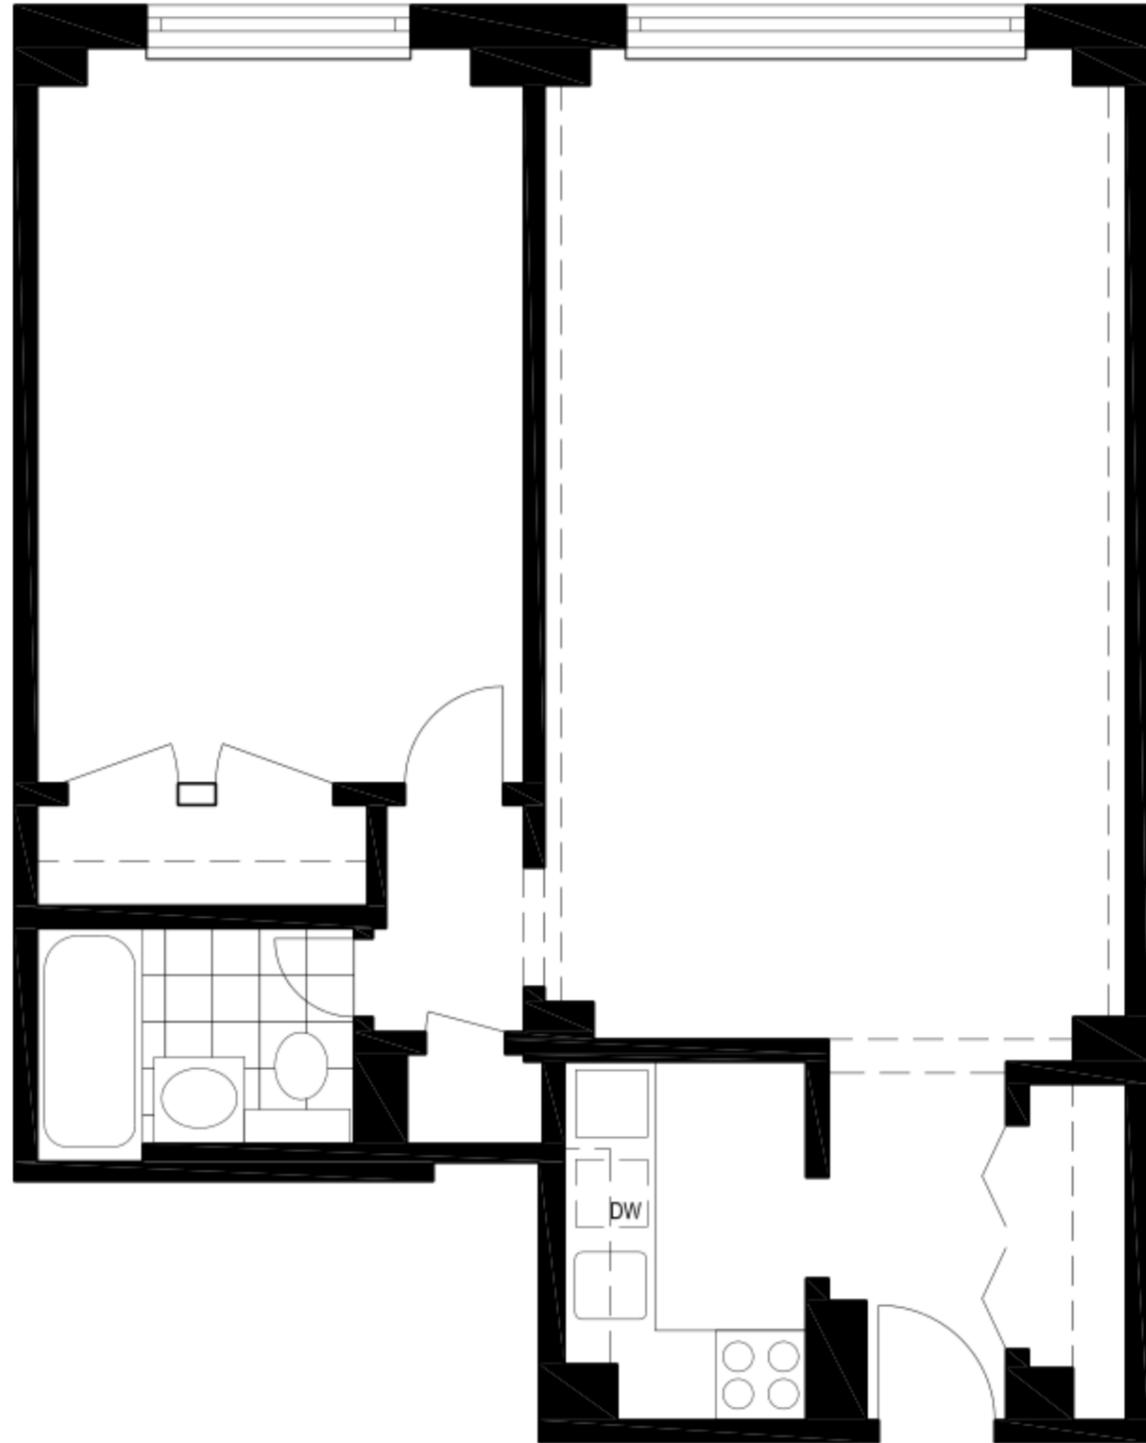

1 RESIDENCE 10B - SHORT TERM
1/4" = 1'-0"

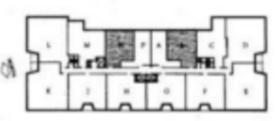

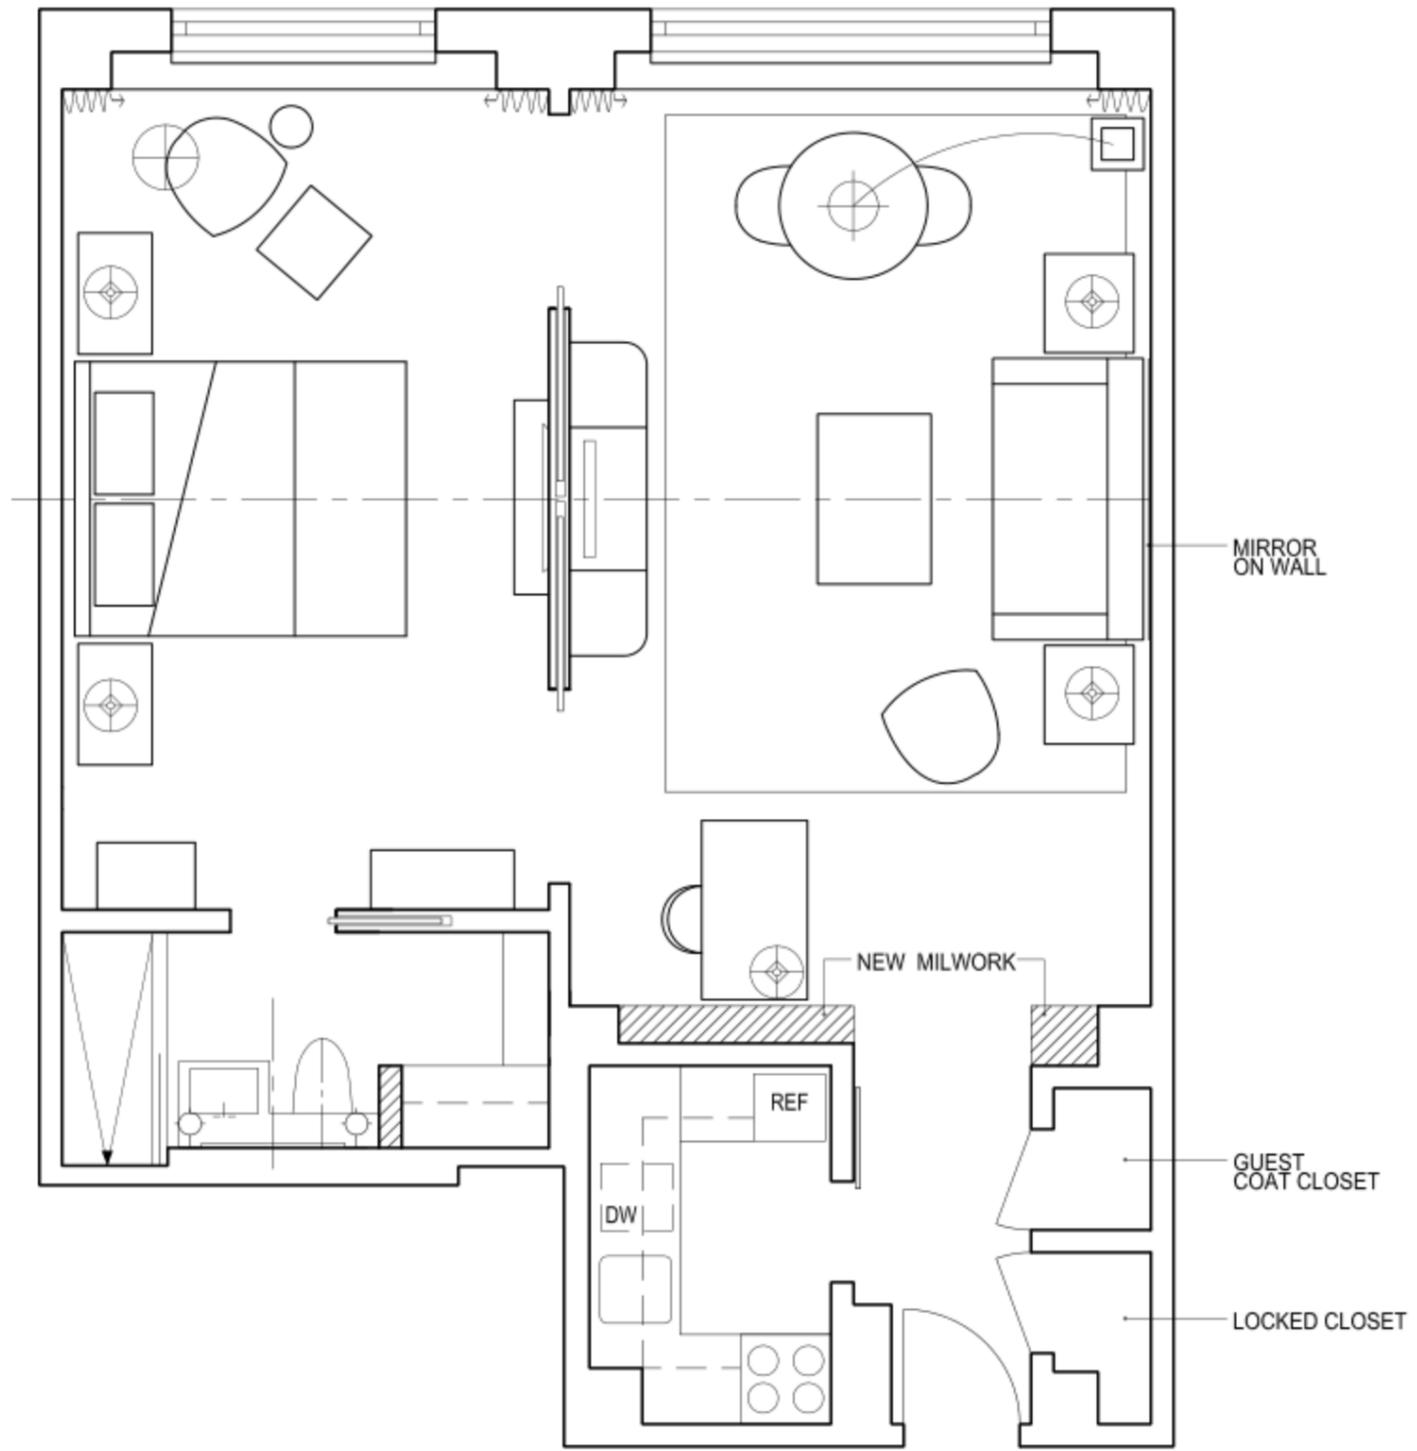

MIRROR ON WALL

NEW MILWORK

GUEST COAT CLOSET

LOCKED CLOSET


1 RESIDENCE 10B - SHORT TERM
1/4" = 1'-0"

CONSTRUCTION 2014-0716

301 E 66TH STREET
NEW YORK, NY 10065

PROPOSED PLAN


A1.1

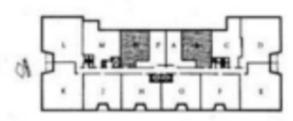


301 E 66TH STREET
NEW YORK, NY 10065


EXISTING PLAN

A1.2

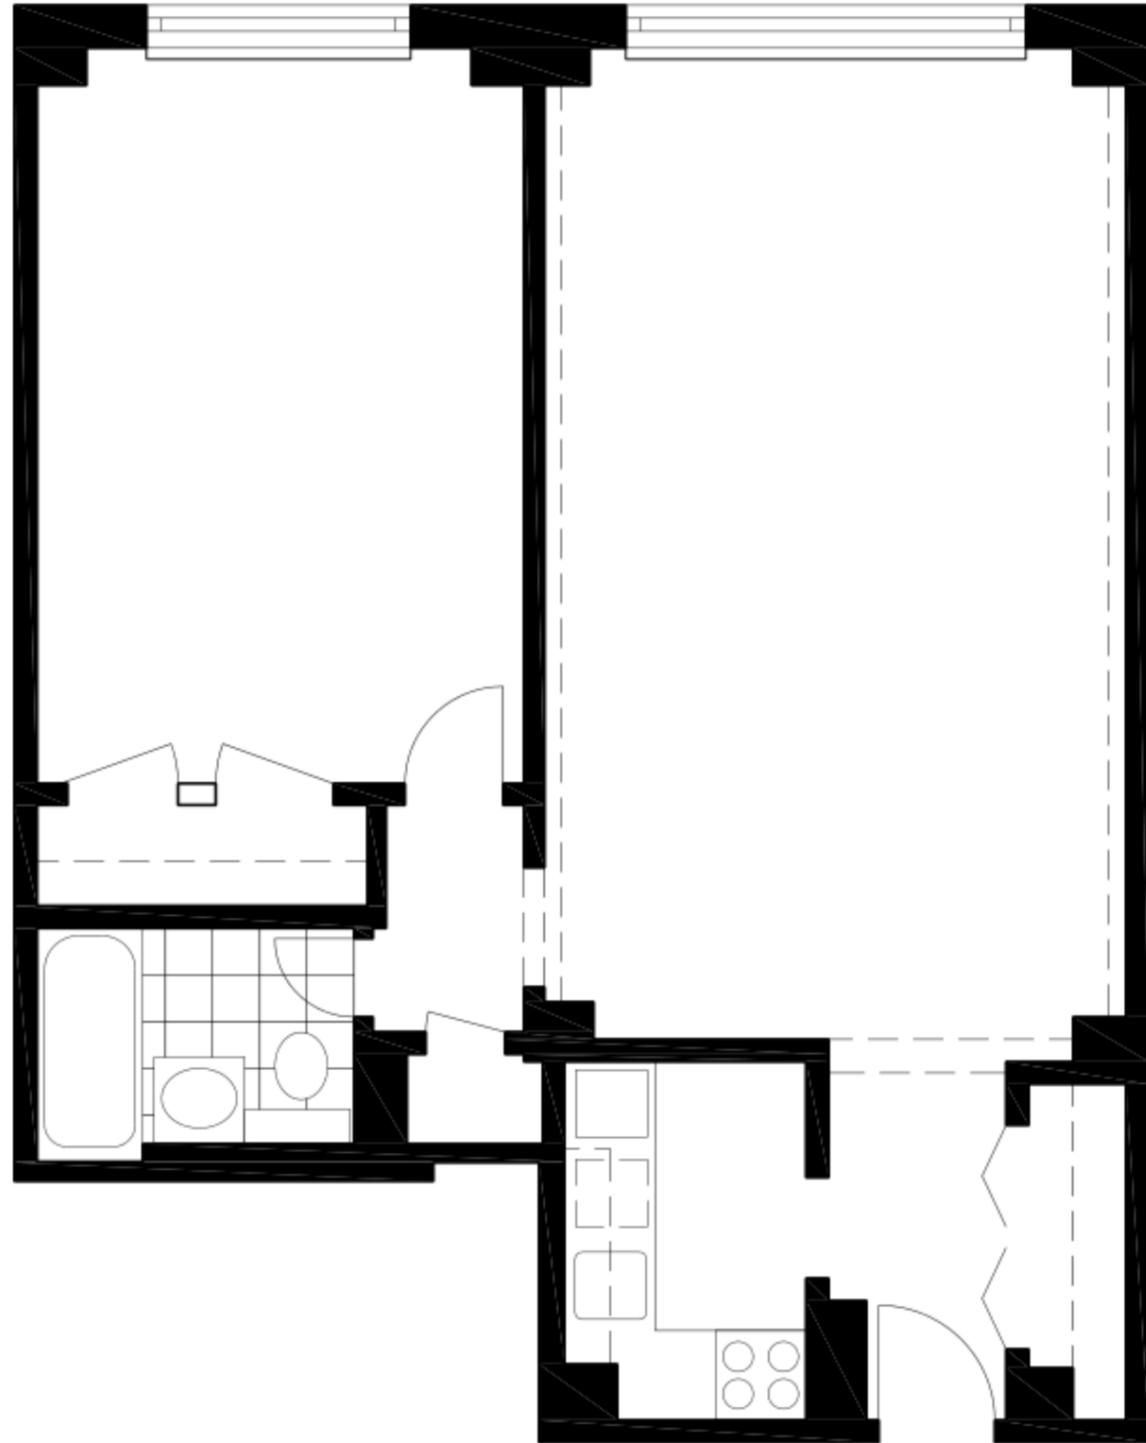


1 RESIDENCE 11B - SHORT TERM
1/4" = 1'-0"

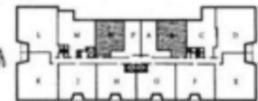

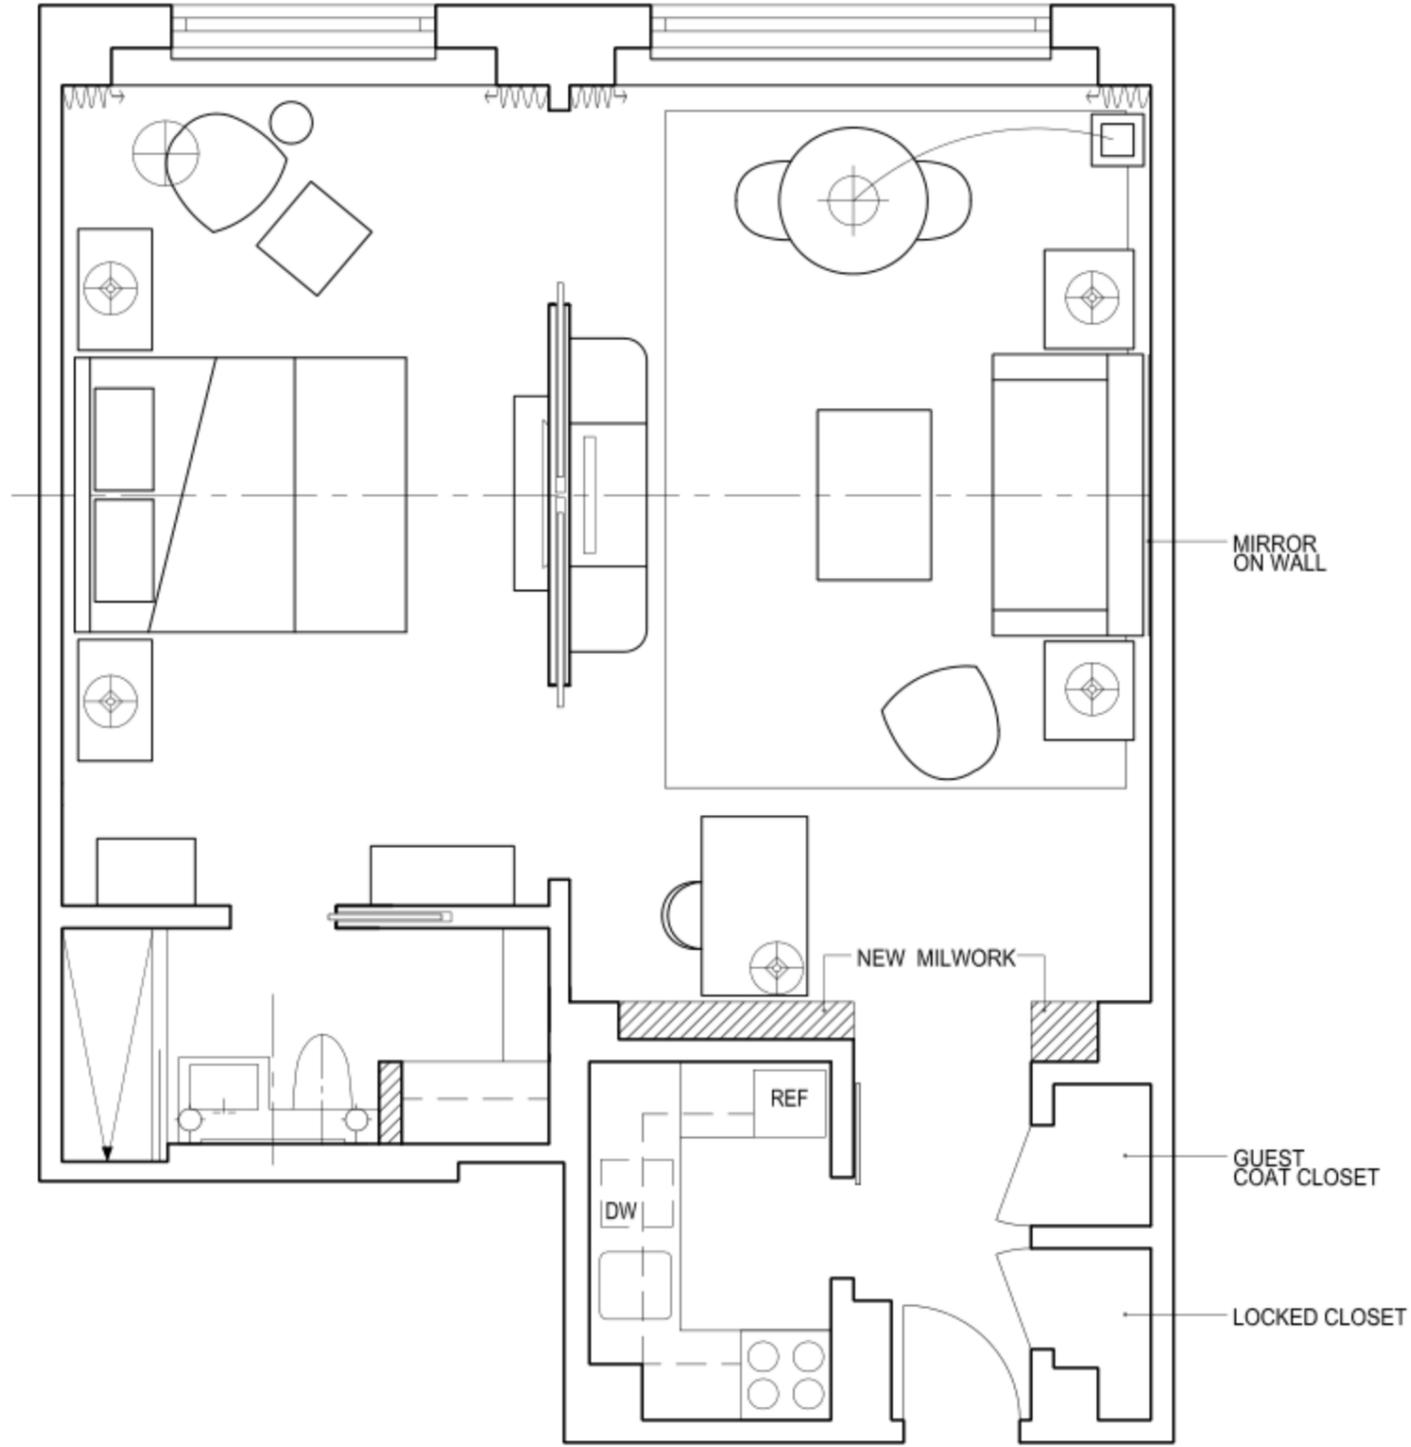



1 RESIDENCE 11B - SHORT TERM
1/4" = 1'-0"

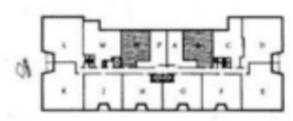

301 E 66TH STREET
NEW YORK, NY 10065

EXISTING PLAN

A1.7

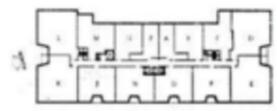
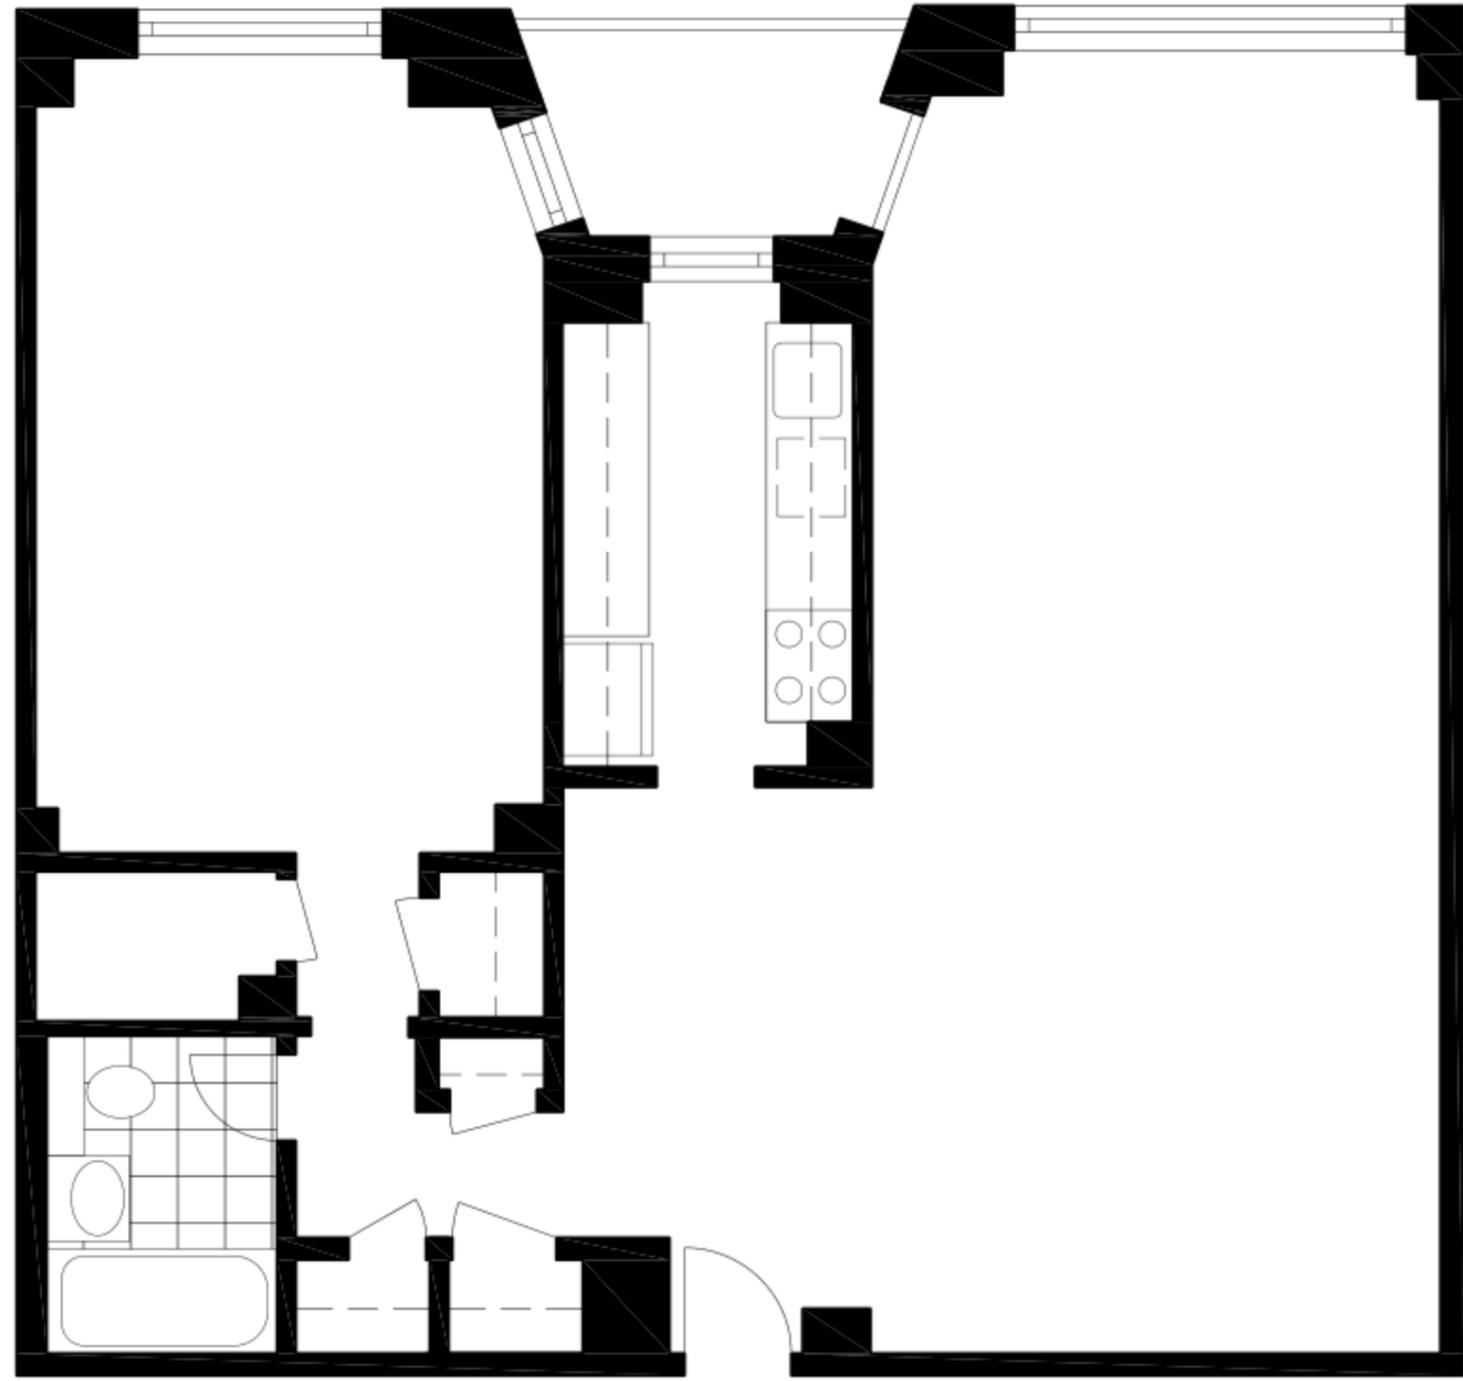


1 RESIDENCE 11J - SHORT TERM
1/4" = 1'-0"

301 E 66TH STREET
NEW YORK, NY 10065

PROPOSED PLAN

A1.7

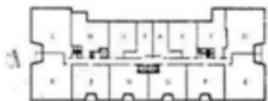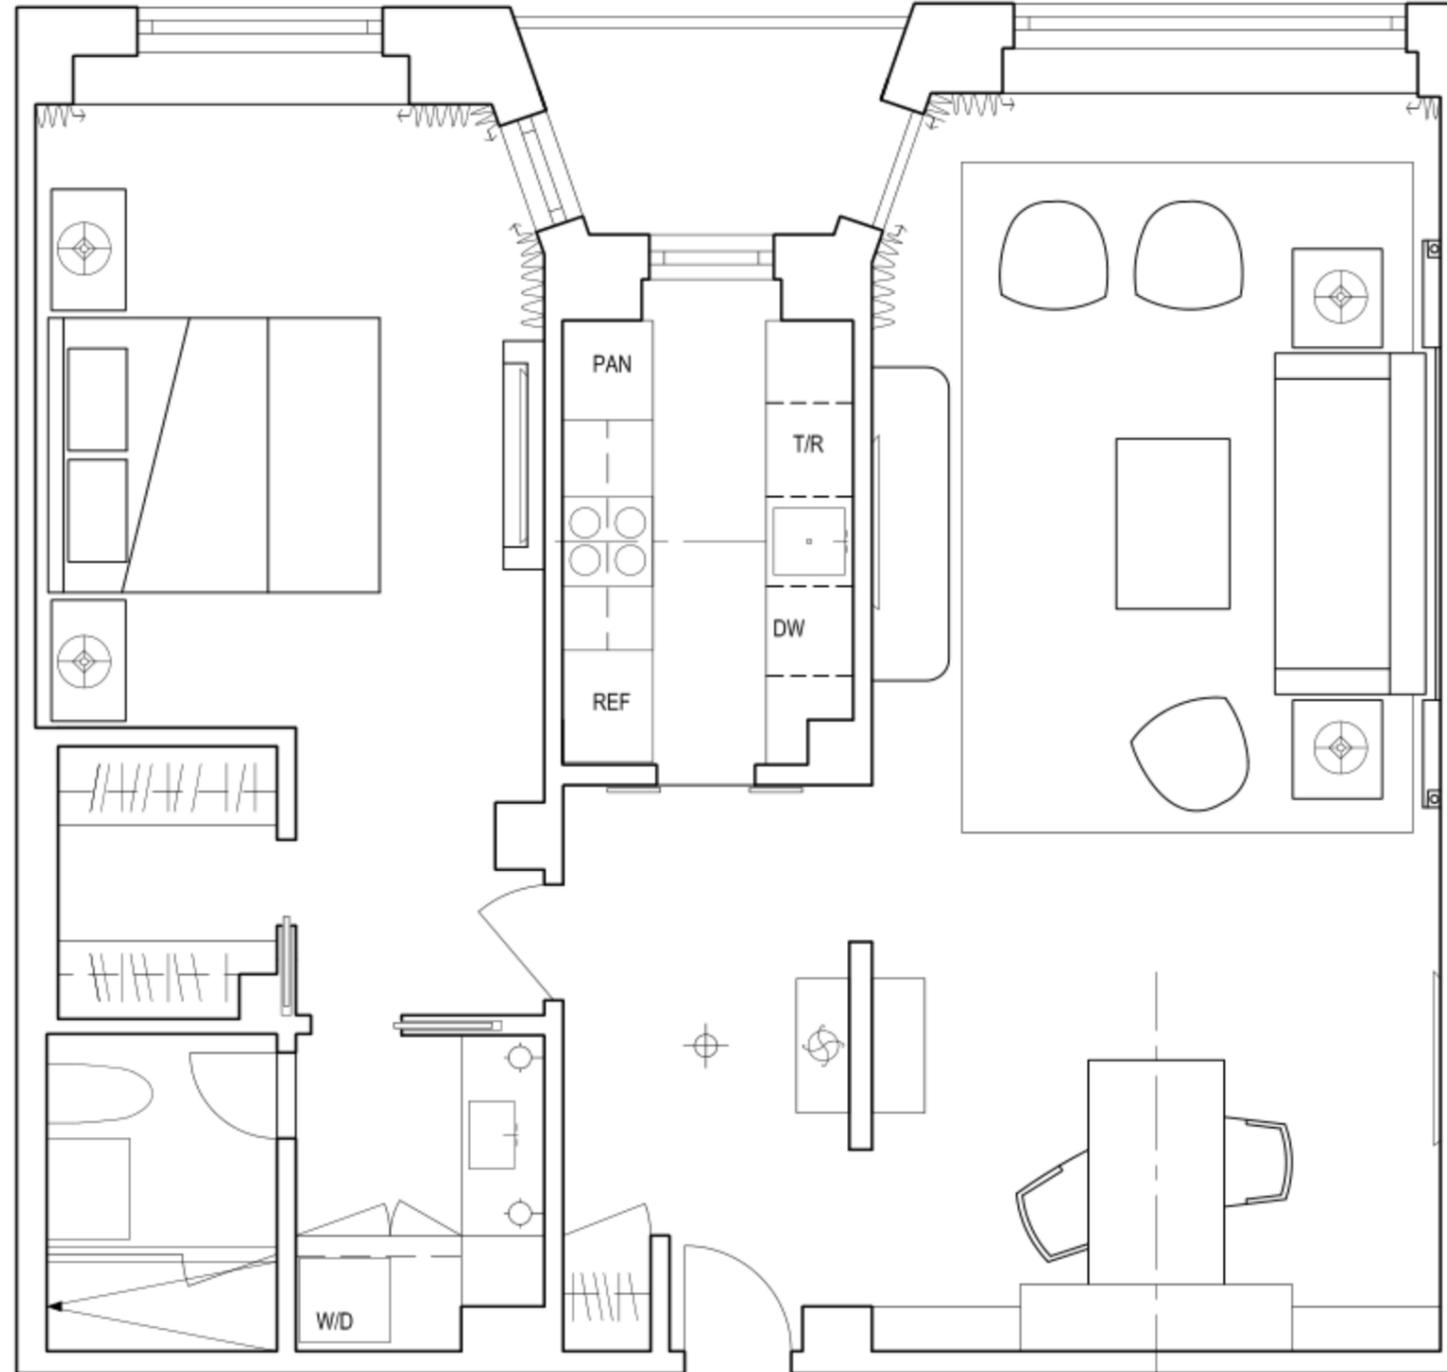


1 RESIDENCE 11J - SHORT TERM
1/4" = 1'-0"


301 E 66TH STREET
NEW YORK, NY 10065

EXISTING PLAN

A1.9

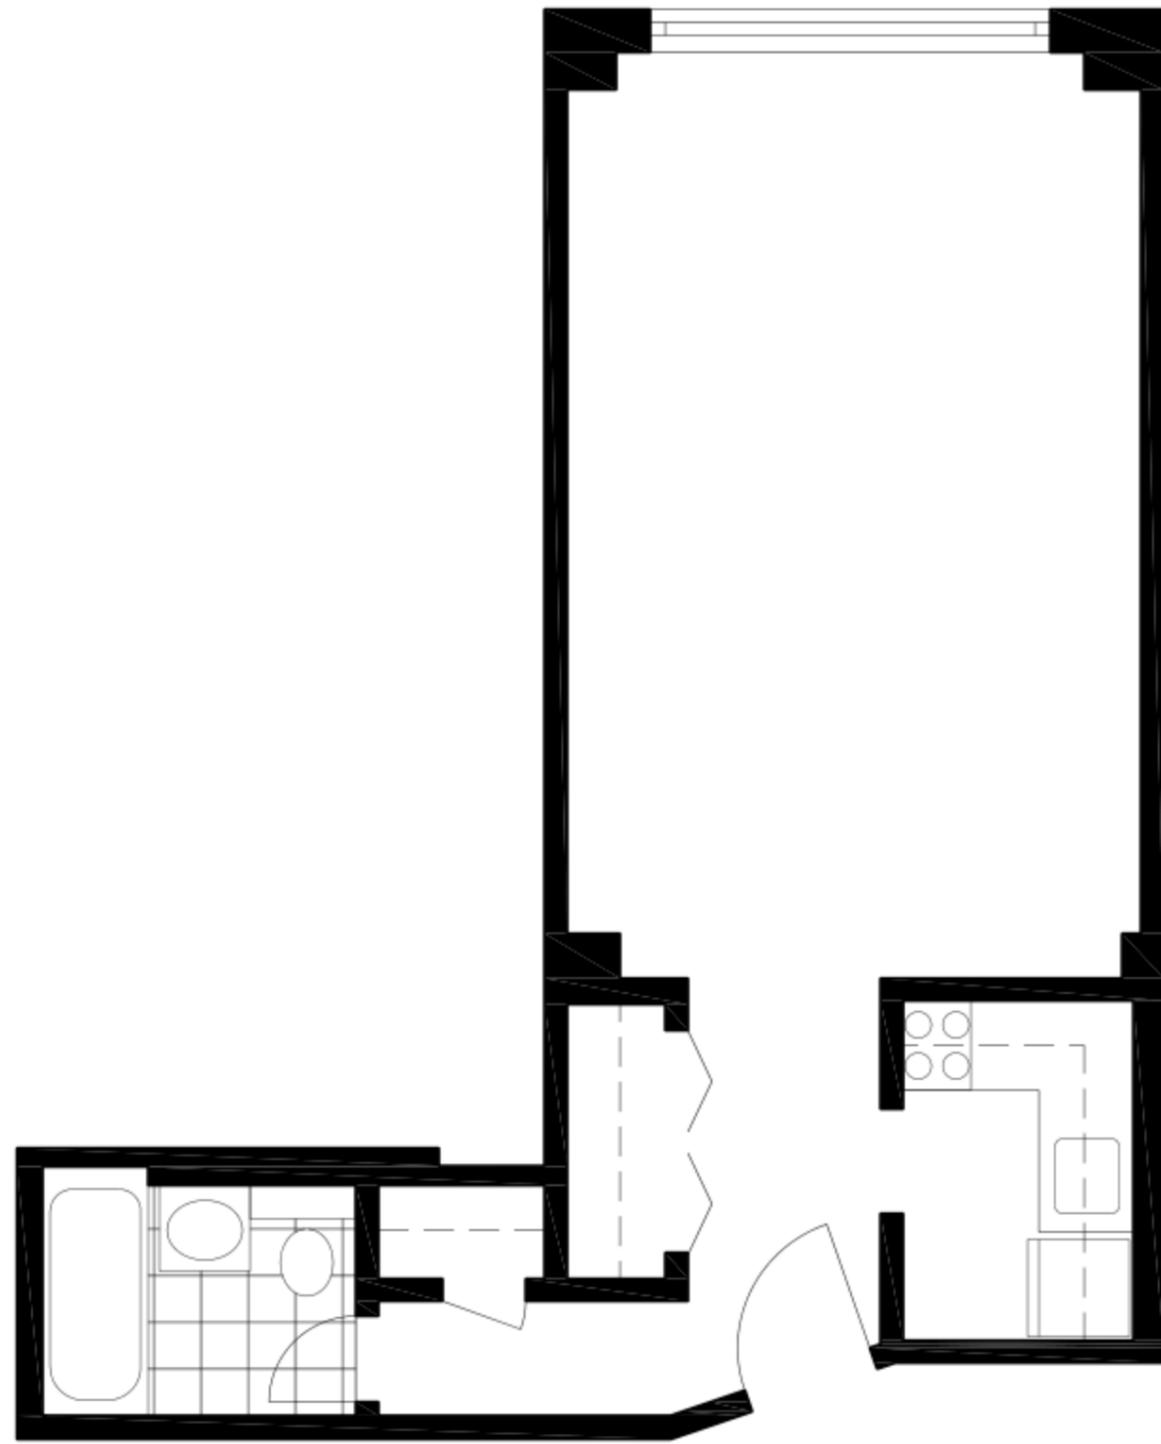



1 RESIDENCE 11P - SHORT TERM
1/4" = 1'-0"

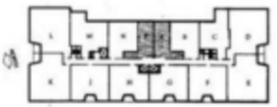

301 E 66TH STREET
NEW YORK, NY 10065

PROPOSED PLAN

A1.9

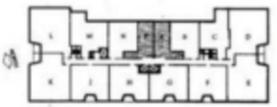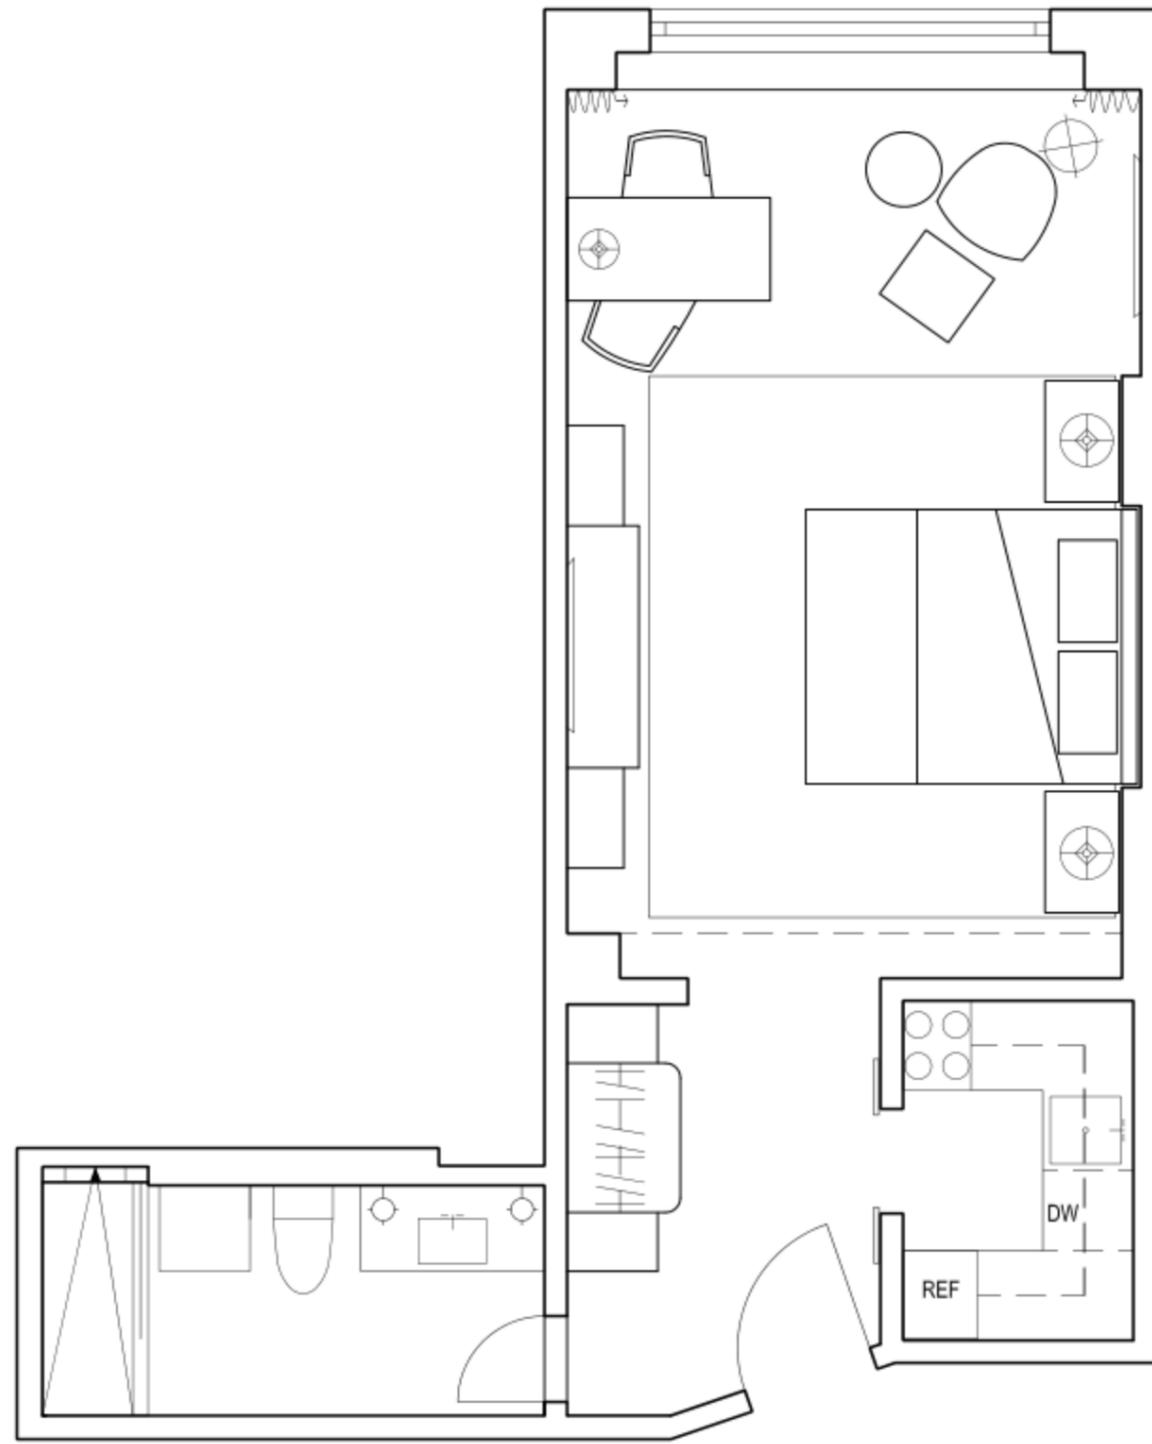


1 RESIDENCE 11P - SHORT TERM
1/4" = 1'-0"


301 E 66TH STREET
NEW YORK, NY 10065


EXISTING PLAN

A1.4

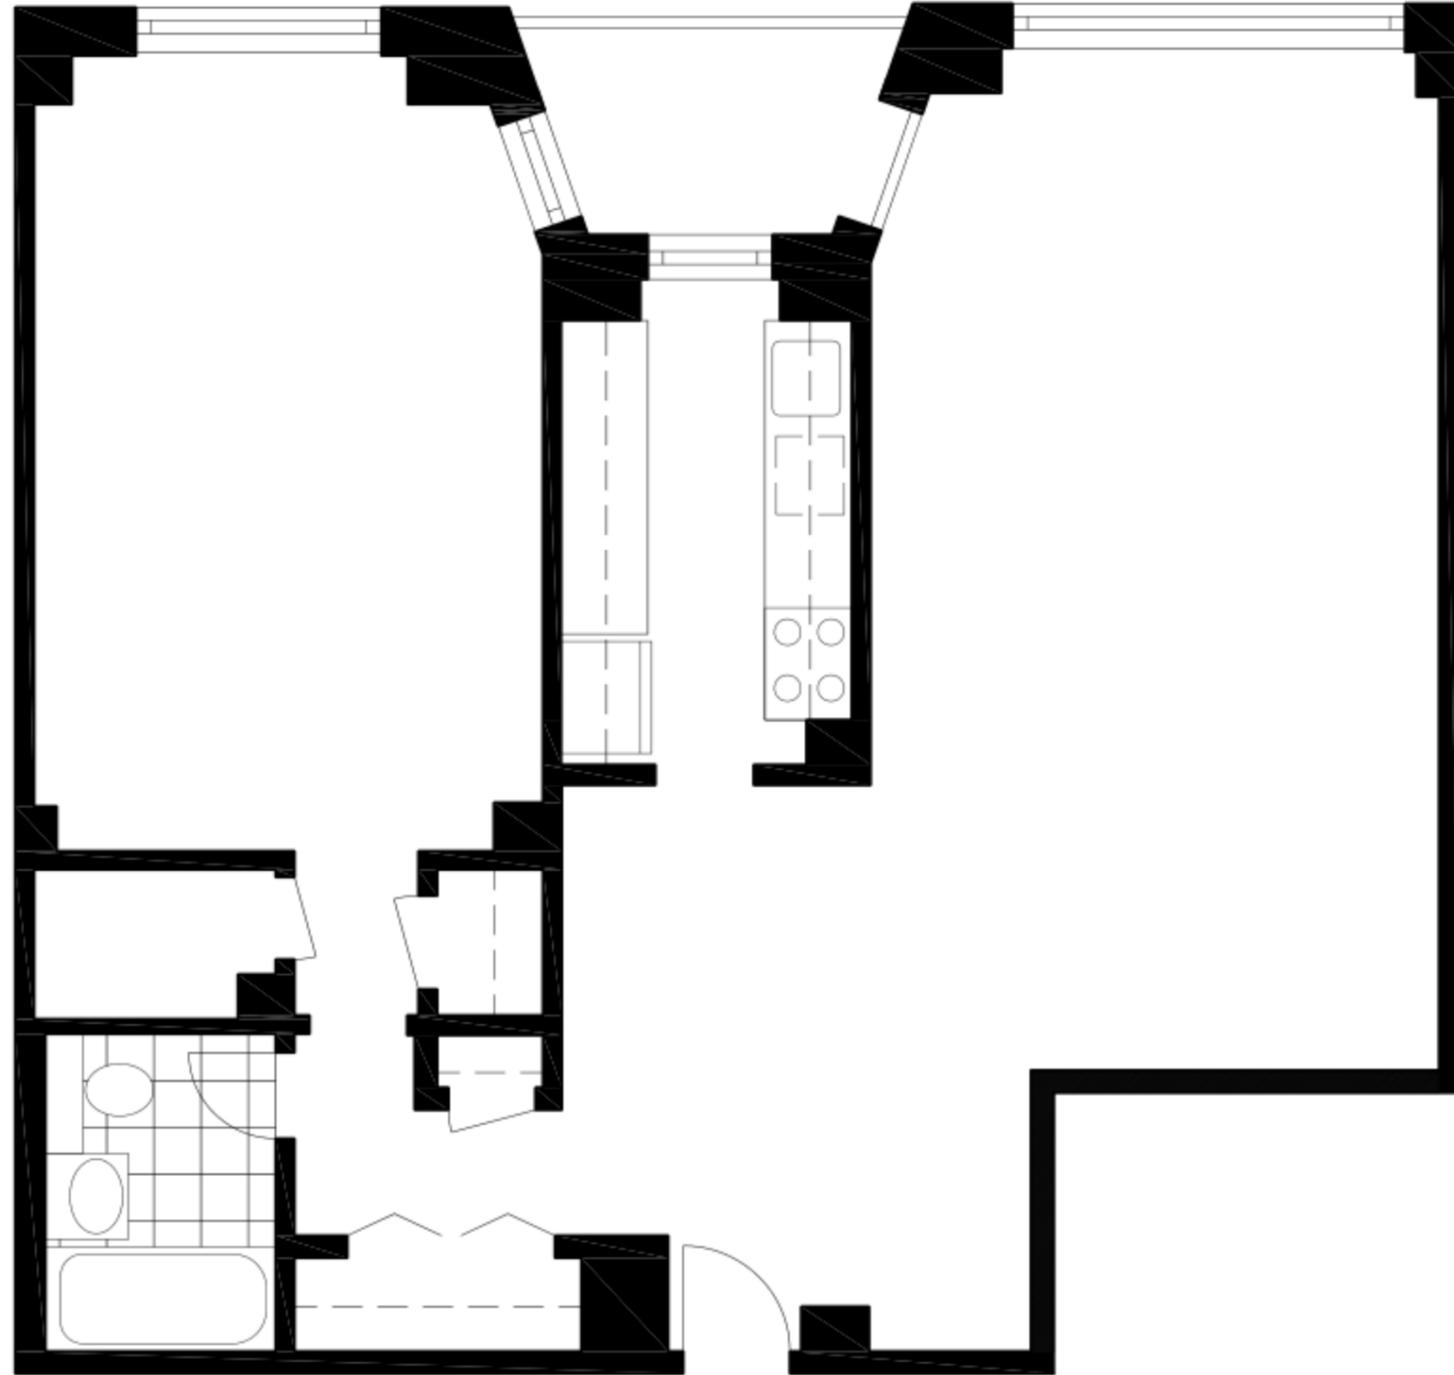


1 RESIDENCE 2G - LONG TERM
1/4" = 1'-0"

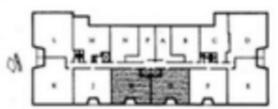

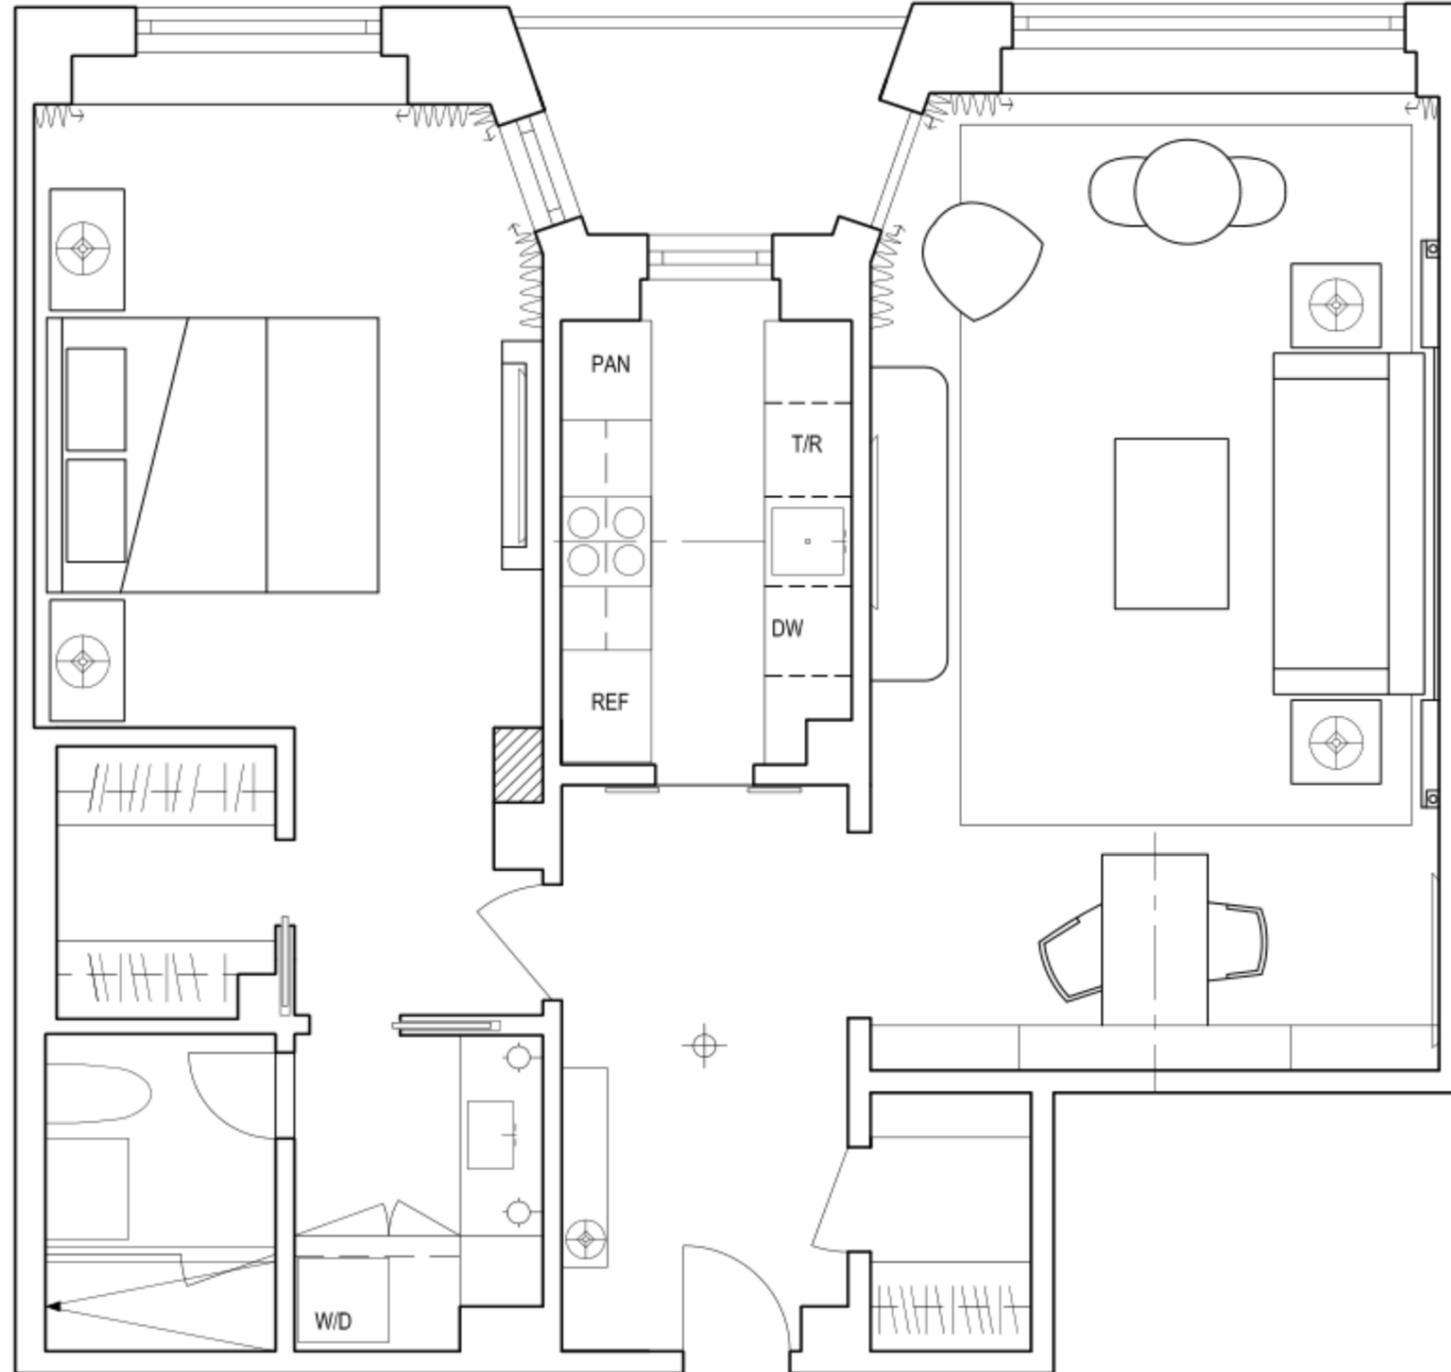


1 RESIDENCE 2G - LONG TERM
1/4" = 1'-0"

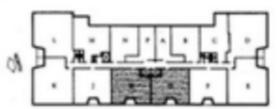



301 E 66TH STREET
NEW YORK, NY 10065

EXISTING PLAN


A1.5

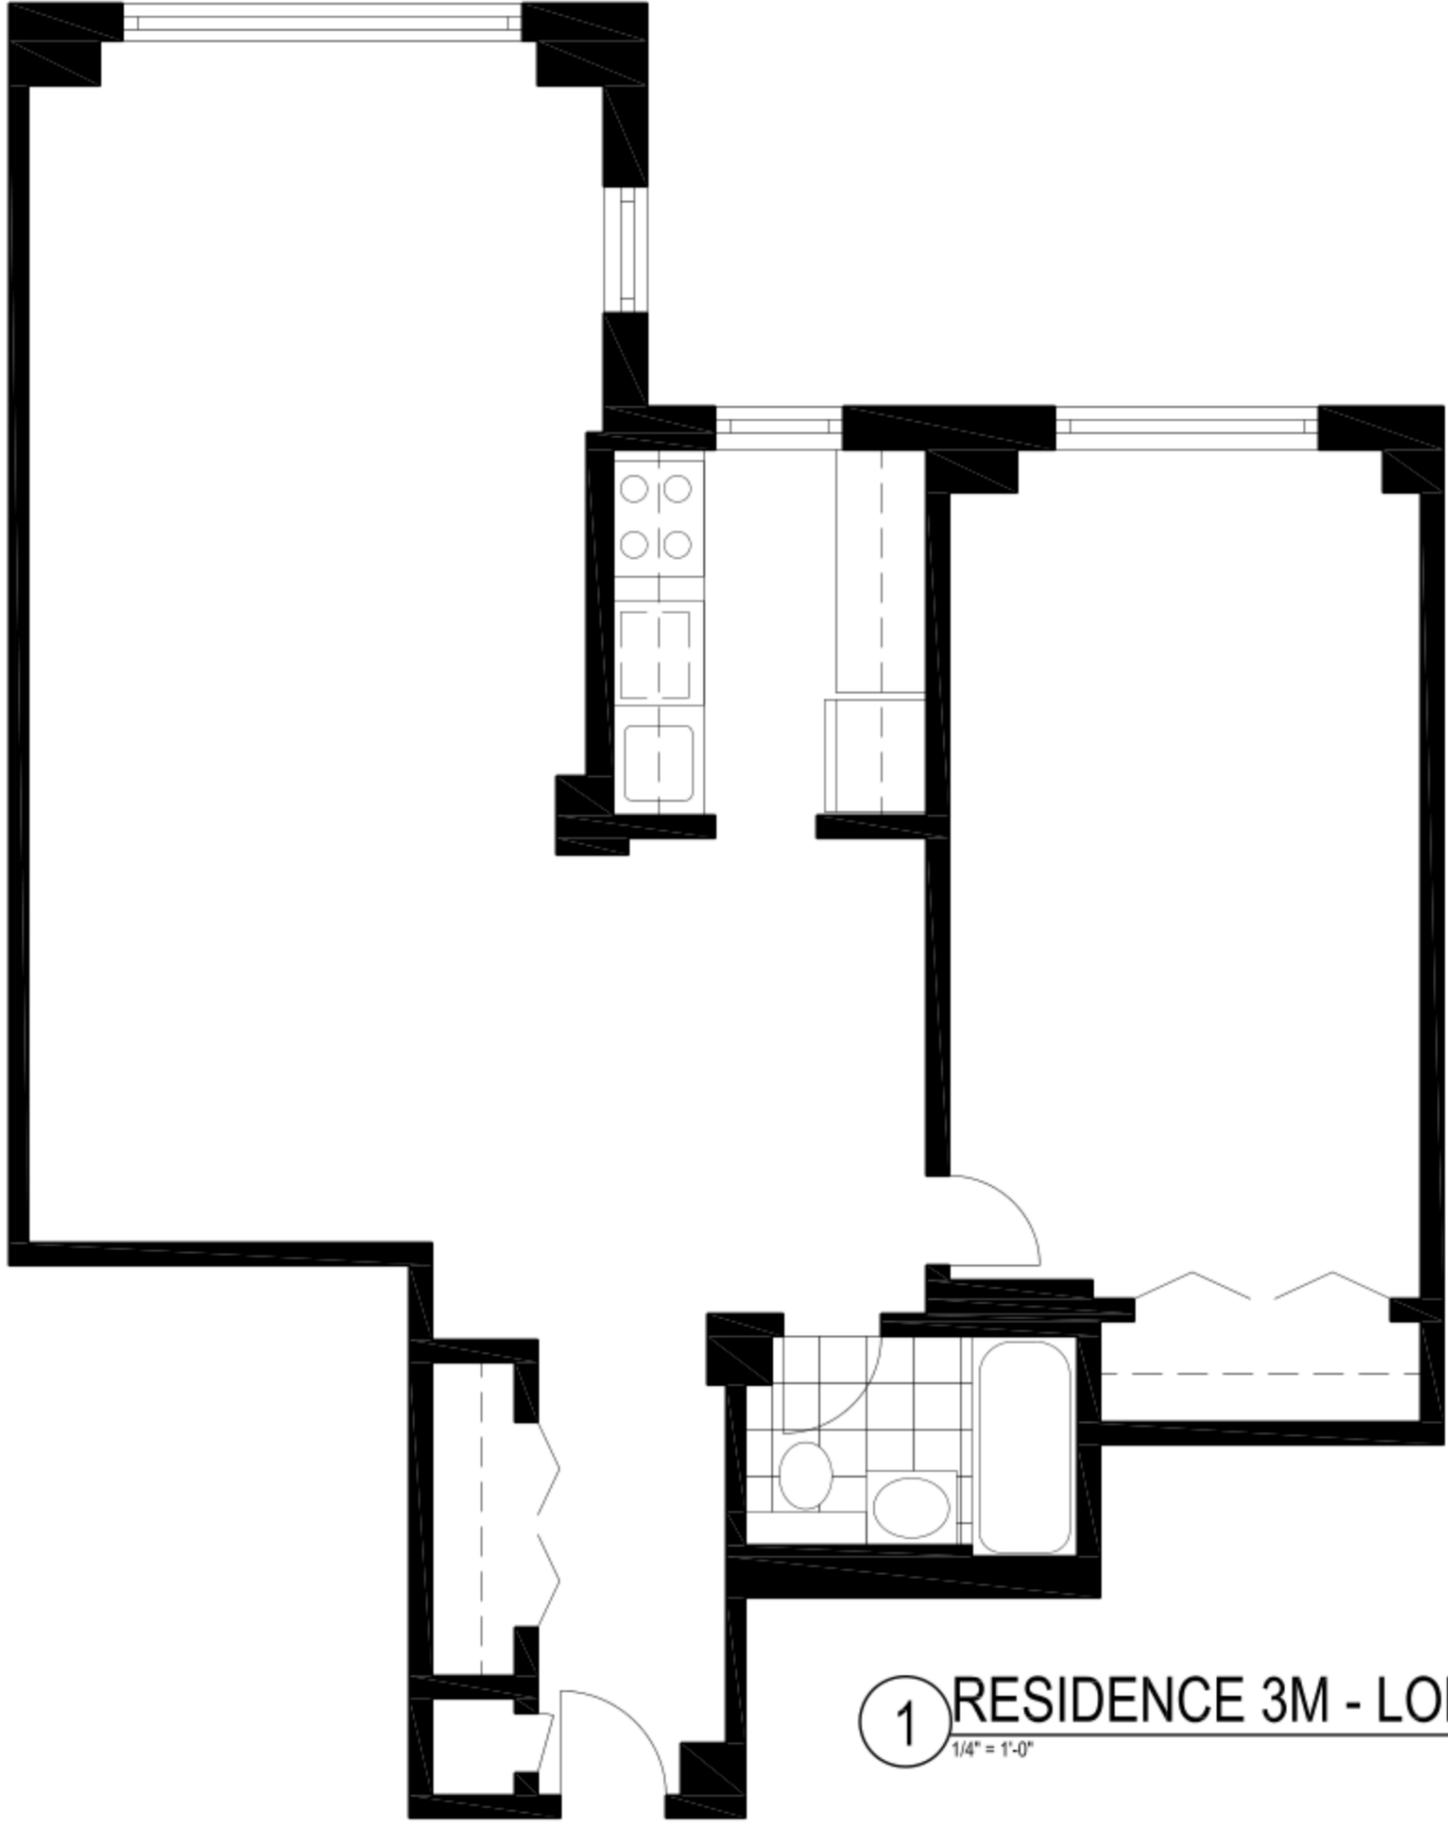

1 RESIDENCE 3M - LONG TERM
1/4" = 1'-0"

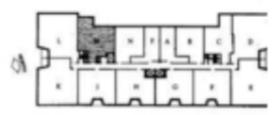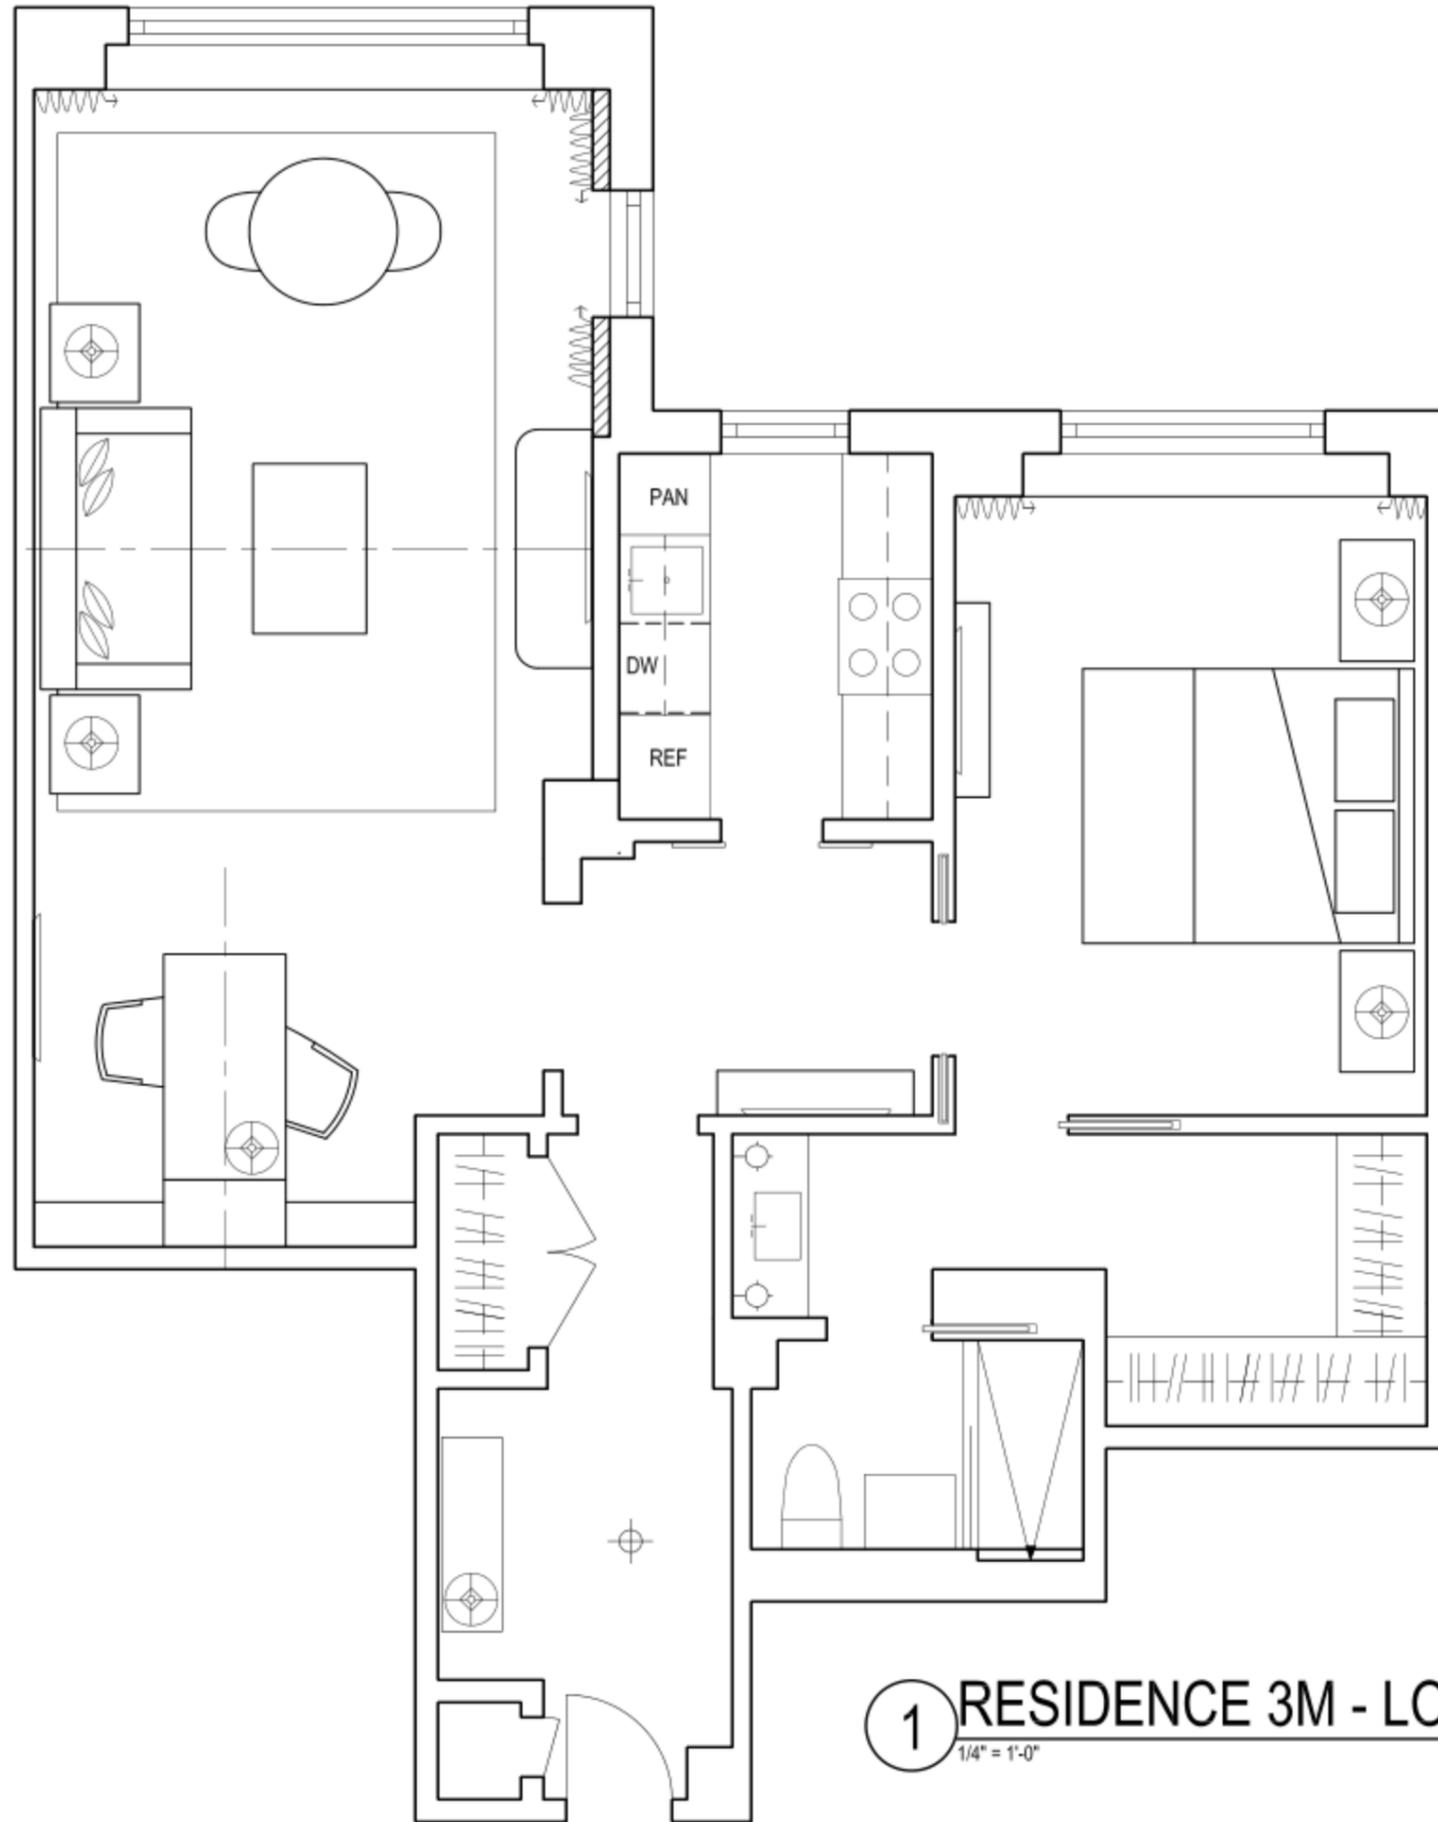

1 RESIDENCE 3M - LONG TERM
1/4" = 1'-0"

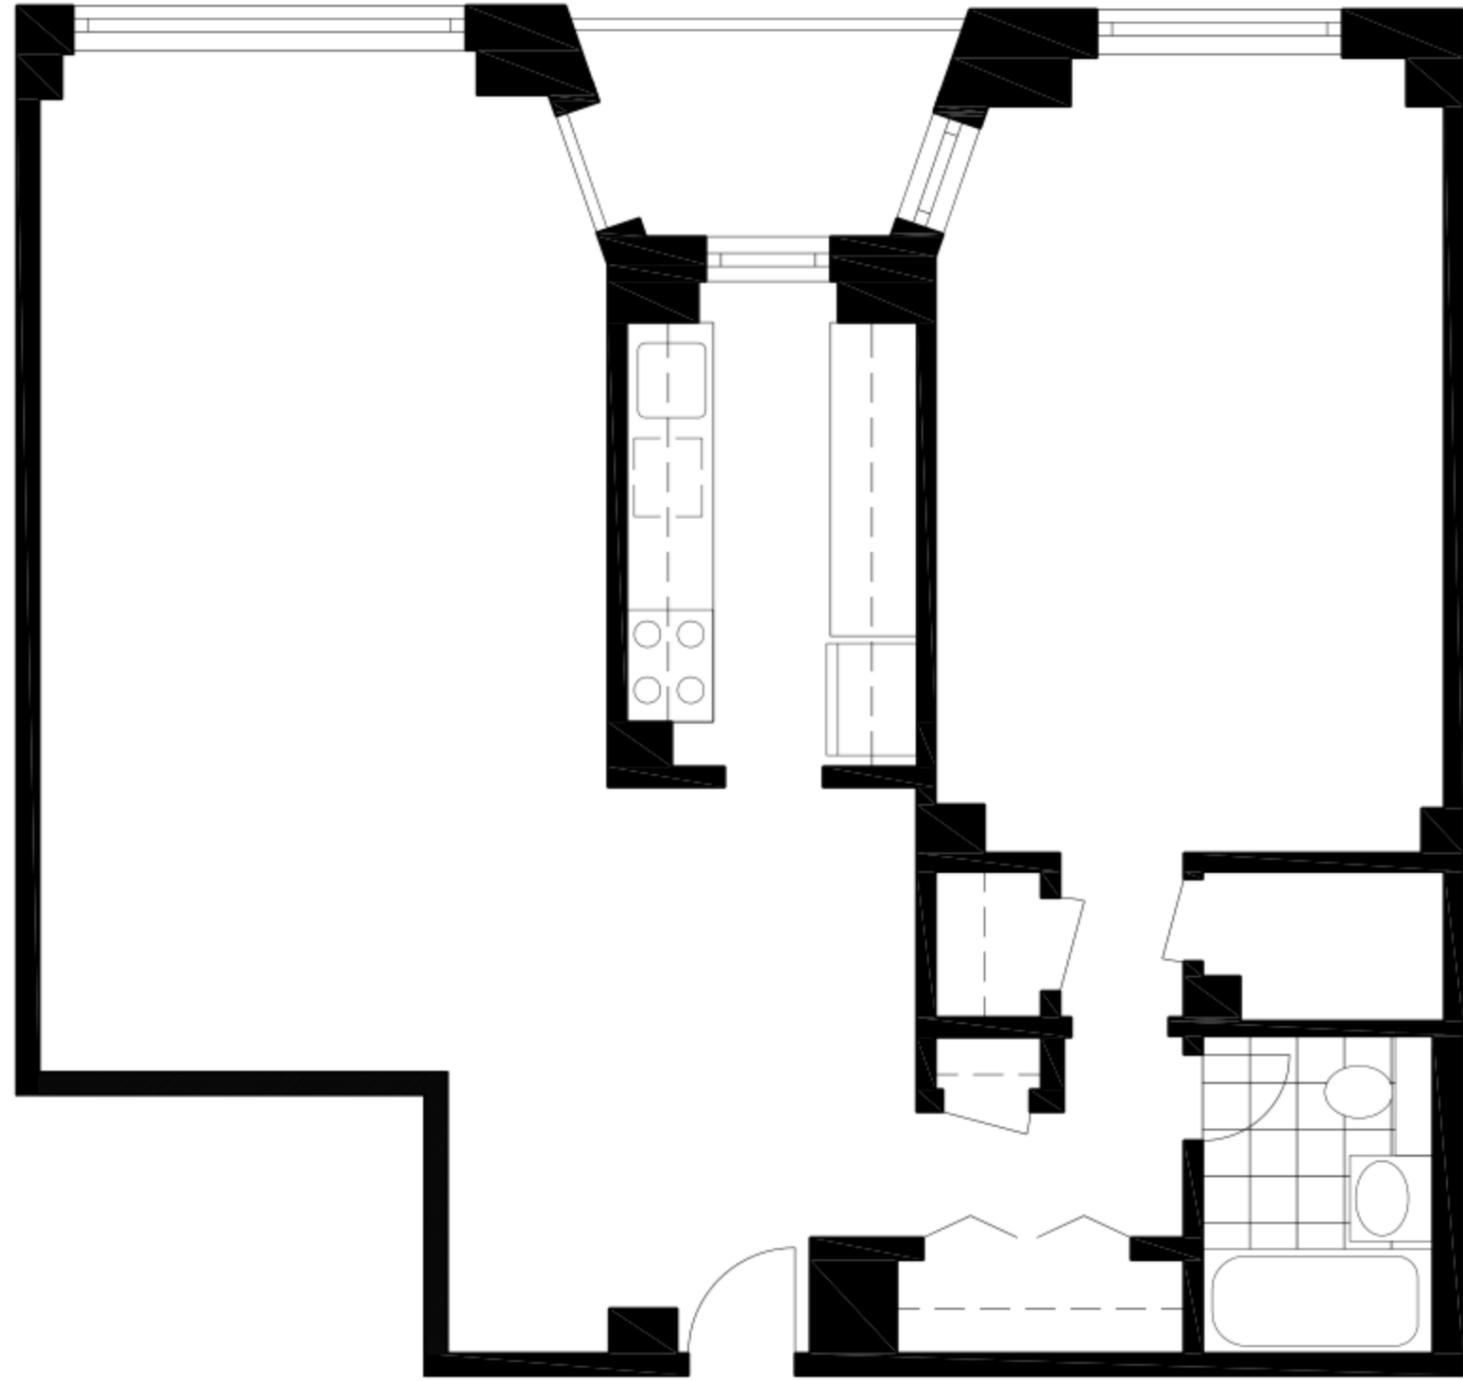



301 E 66TH STREET
NEW YORK, NY 10065

EXISTING PLAN

A1.4

1 RESIDENCE 8H
1/4" = 1'-0"

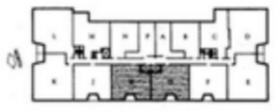

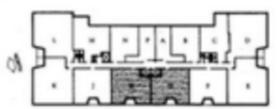



1 RESIDENCE 8H
1/4" = 1'-0"

CONSTRUCTION 2014-2016



301 E 66TH STREET
NEW YORK, NY 10065

PROPOSED PLAN

A1.4

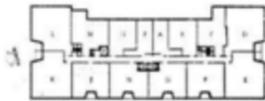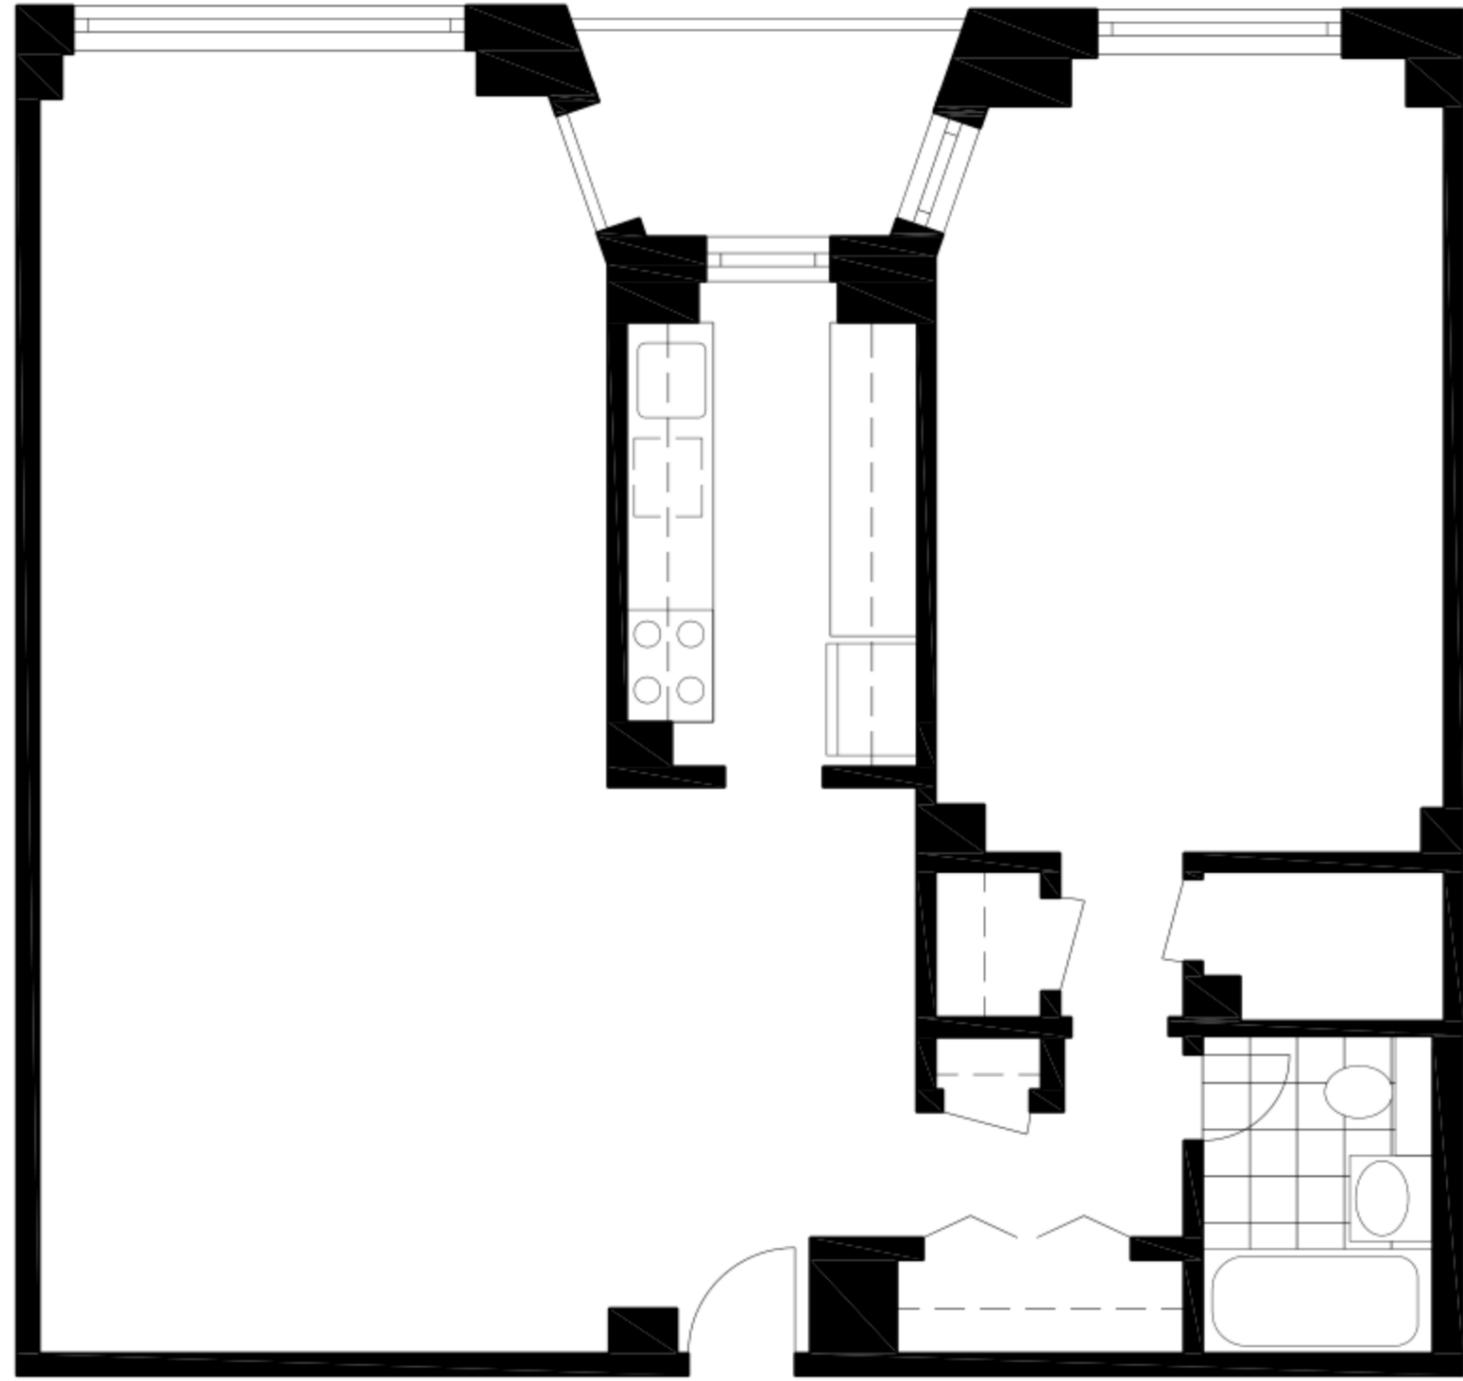

1 RESIDENCE 10F - LONG TERM
1/4" = 1'-0"

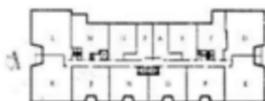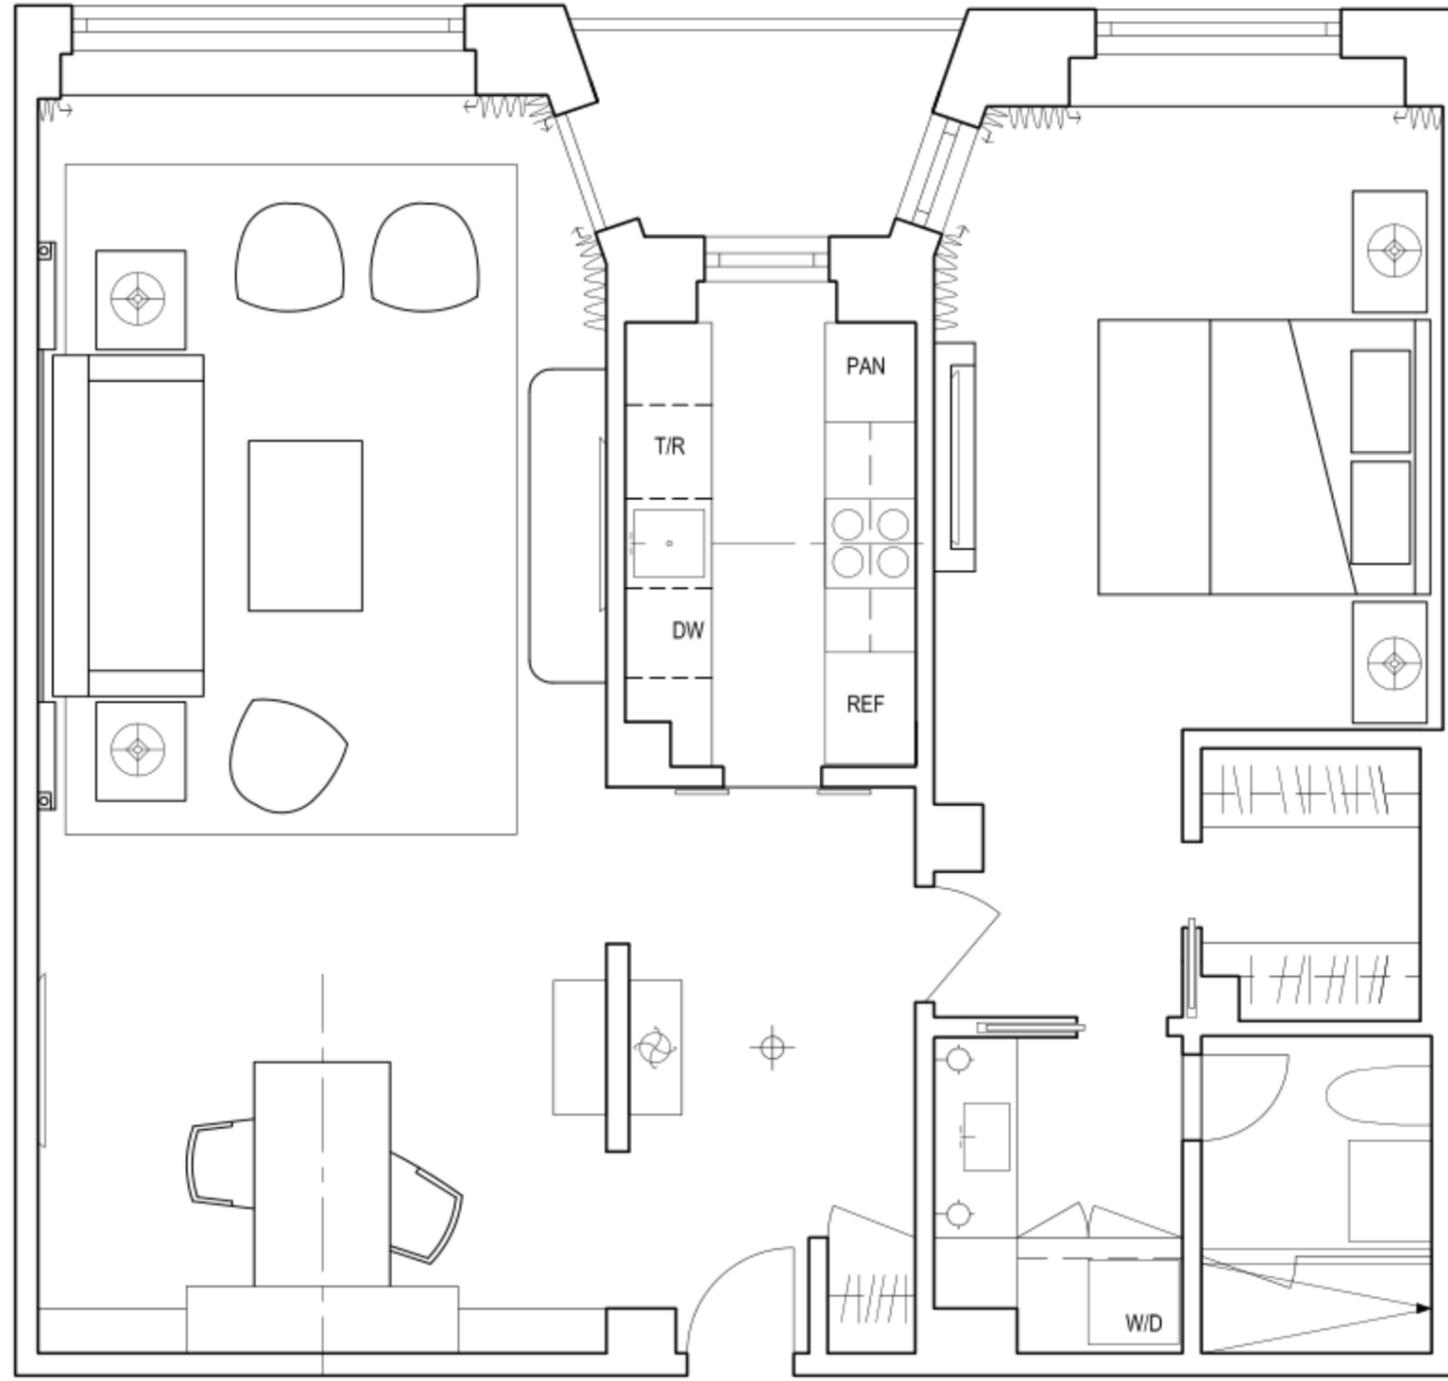

1 RESIDENCE 10F - LONG TERM
 1/4" = 1'-0"

CONSTRUCTION 2014-2016

301 E 66TH STREET
 NEW YORK, NY 10065


PROPOSED PLAN

A1.6


301 E 66TH STREET
NEW YORK, NY 10065



EXISTING PLAN

A1.3

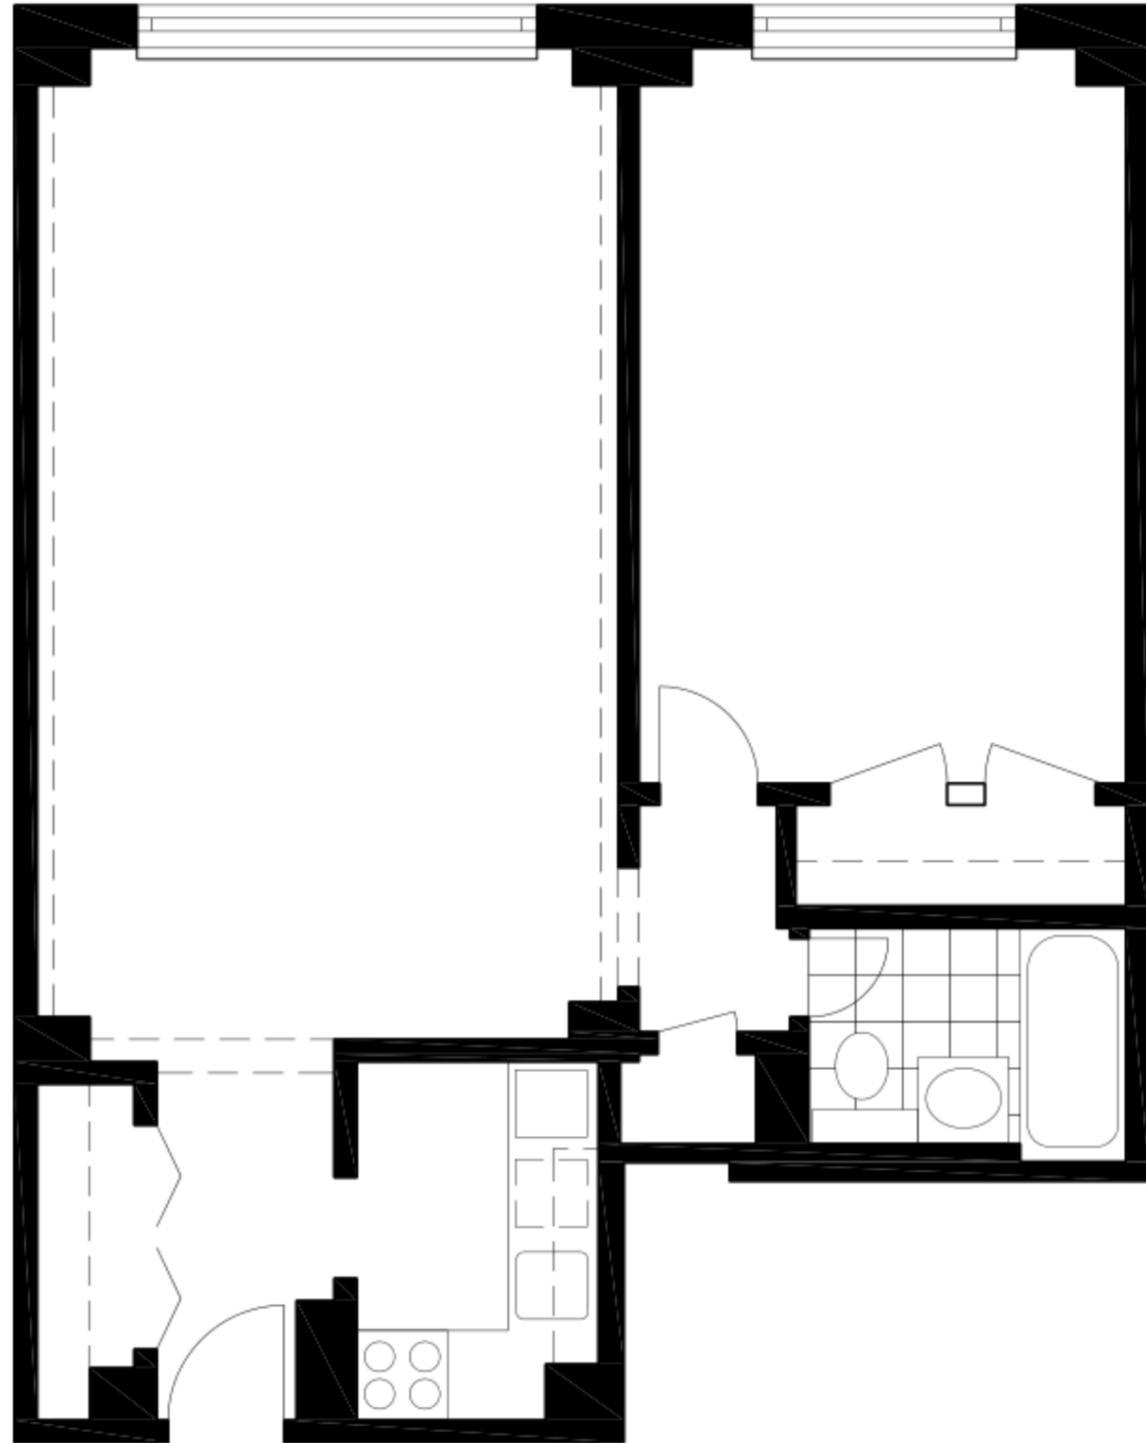

1 RESIDENCE 10N - LONG TERM
1/4" = 1'-0"

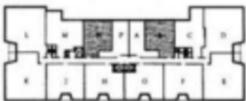

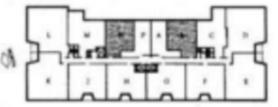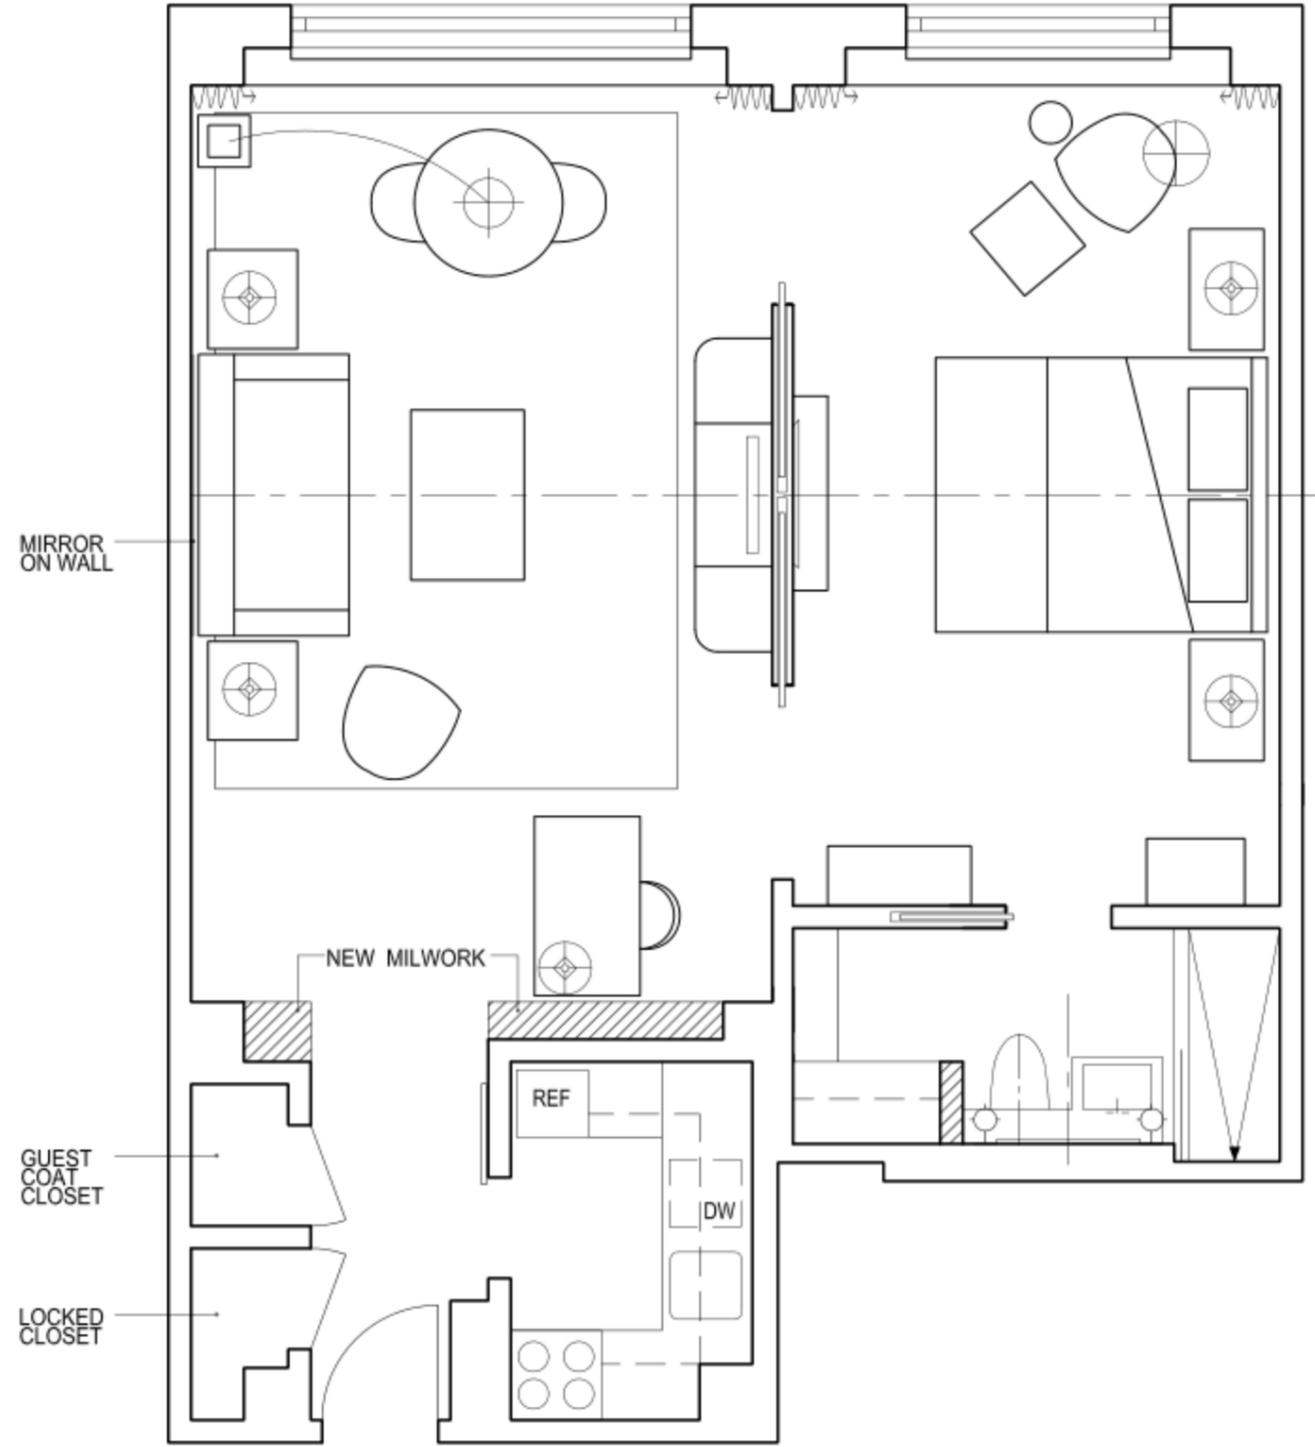

1 RESIDENCE 10N - LONG TERM
1/4" = 1'-0"



