


**SIDE ELEVATION**  
1/4" SCALE

**REAR ELEVATION**  
1/4" SCALE

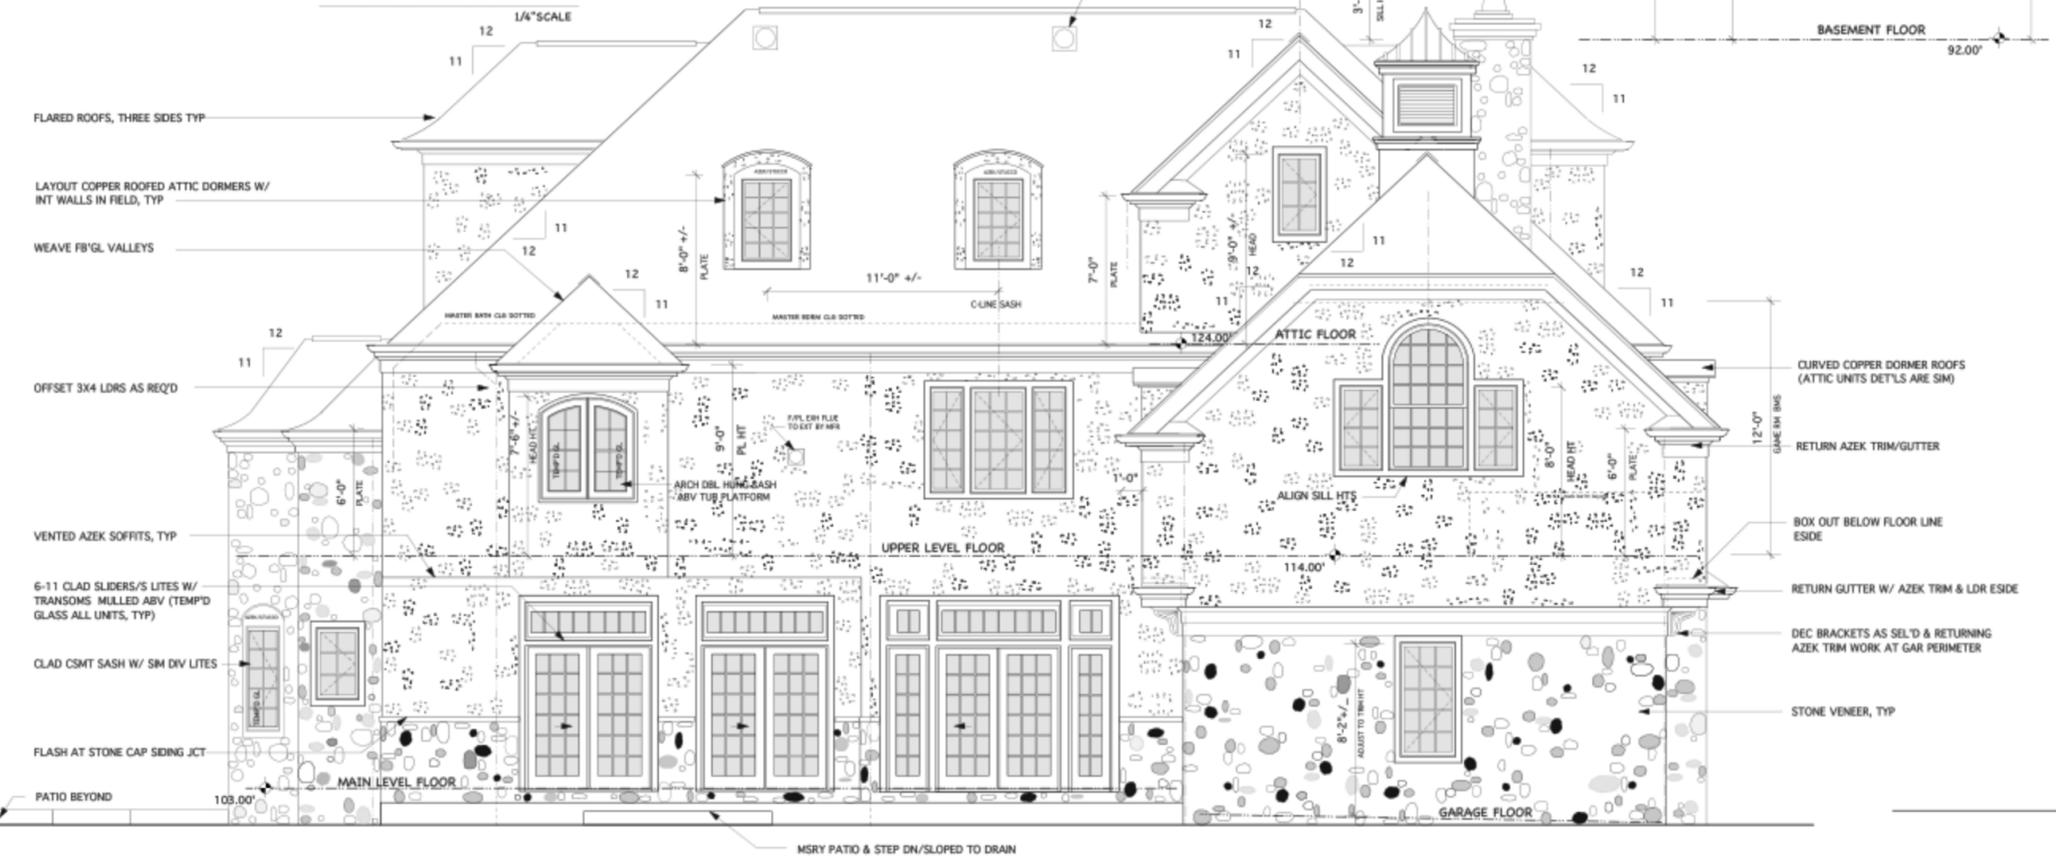

THIS DRAWING REMAINS THE PROPERTY OF THE ARCHITECT AND ITS CONTENTS SHALL NOT BE REPRODUCED WITHOUT WRITTEN AUTHORIZATION. CONTRACTOR MUST VERIFY ALL DIMENSIONS AND CONDITIONS IN THE FIELD AND SHALL OBTAIN ALL OTHER PROJECT INFORMATION NECESSARY TO PERFORM. USE NUMERICAL DIMENSIONS FOR CONSTRUCTION PURPOSES DO NOT SCALE DRAWING PRINTS.

**GROFF RESIDENCE**  
New Custom Residence  
NEW CANAAN, CT

**Heyrich · Drake**  
associate architects

John Heyrich [Signature] Sarah Drake [Signature]

1231 JG 15 AUG 2012 5/11

REVISIONS		
NO.	DATE	DESCRIPTION