



1" = 20'
FOR TERRACE

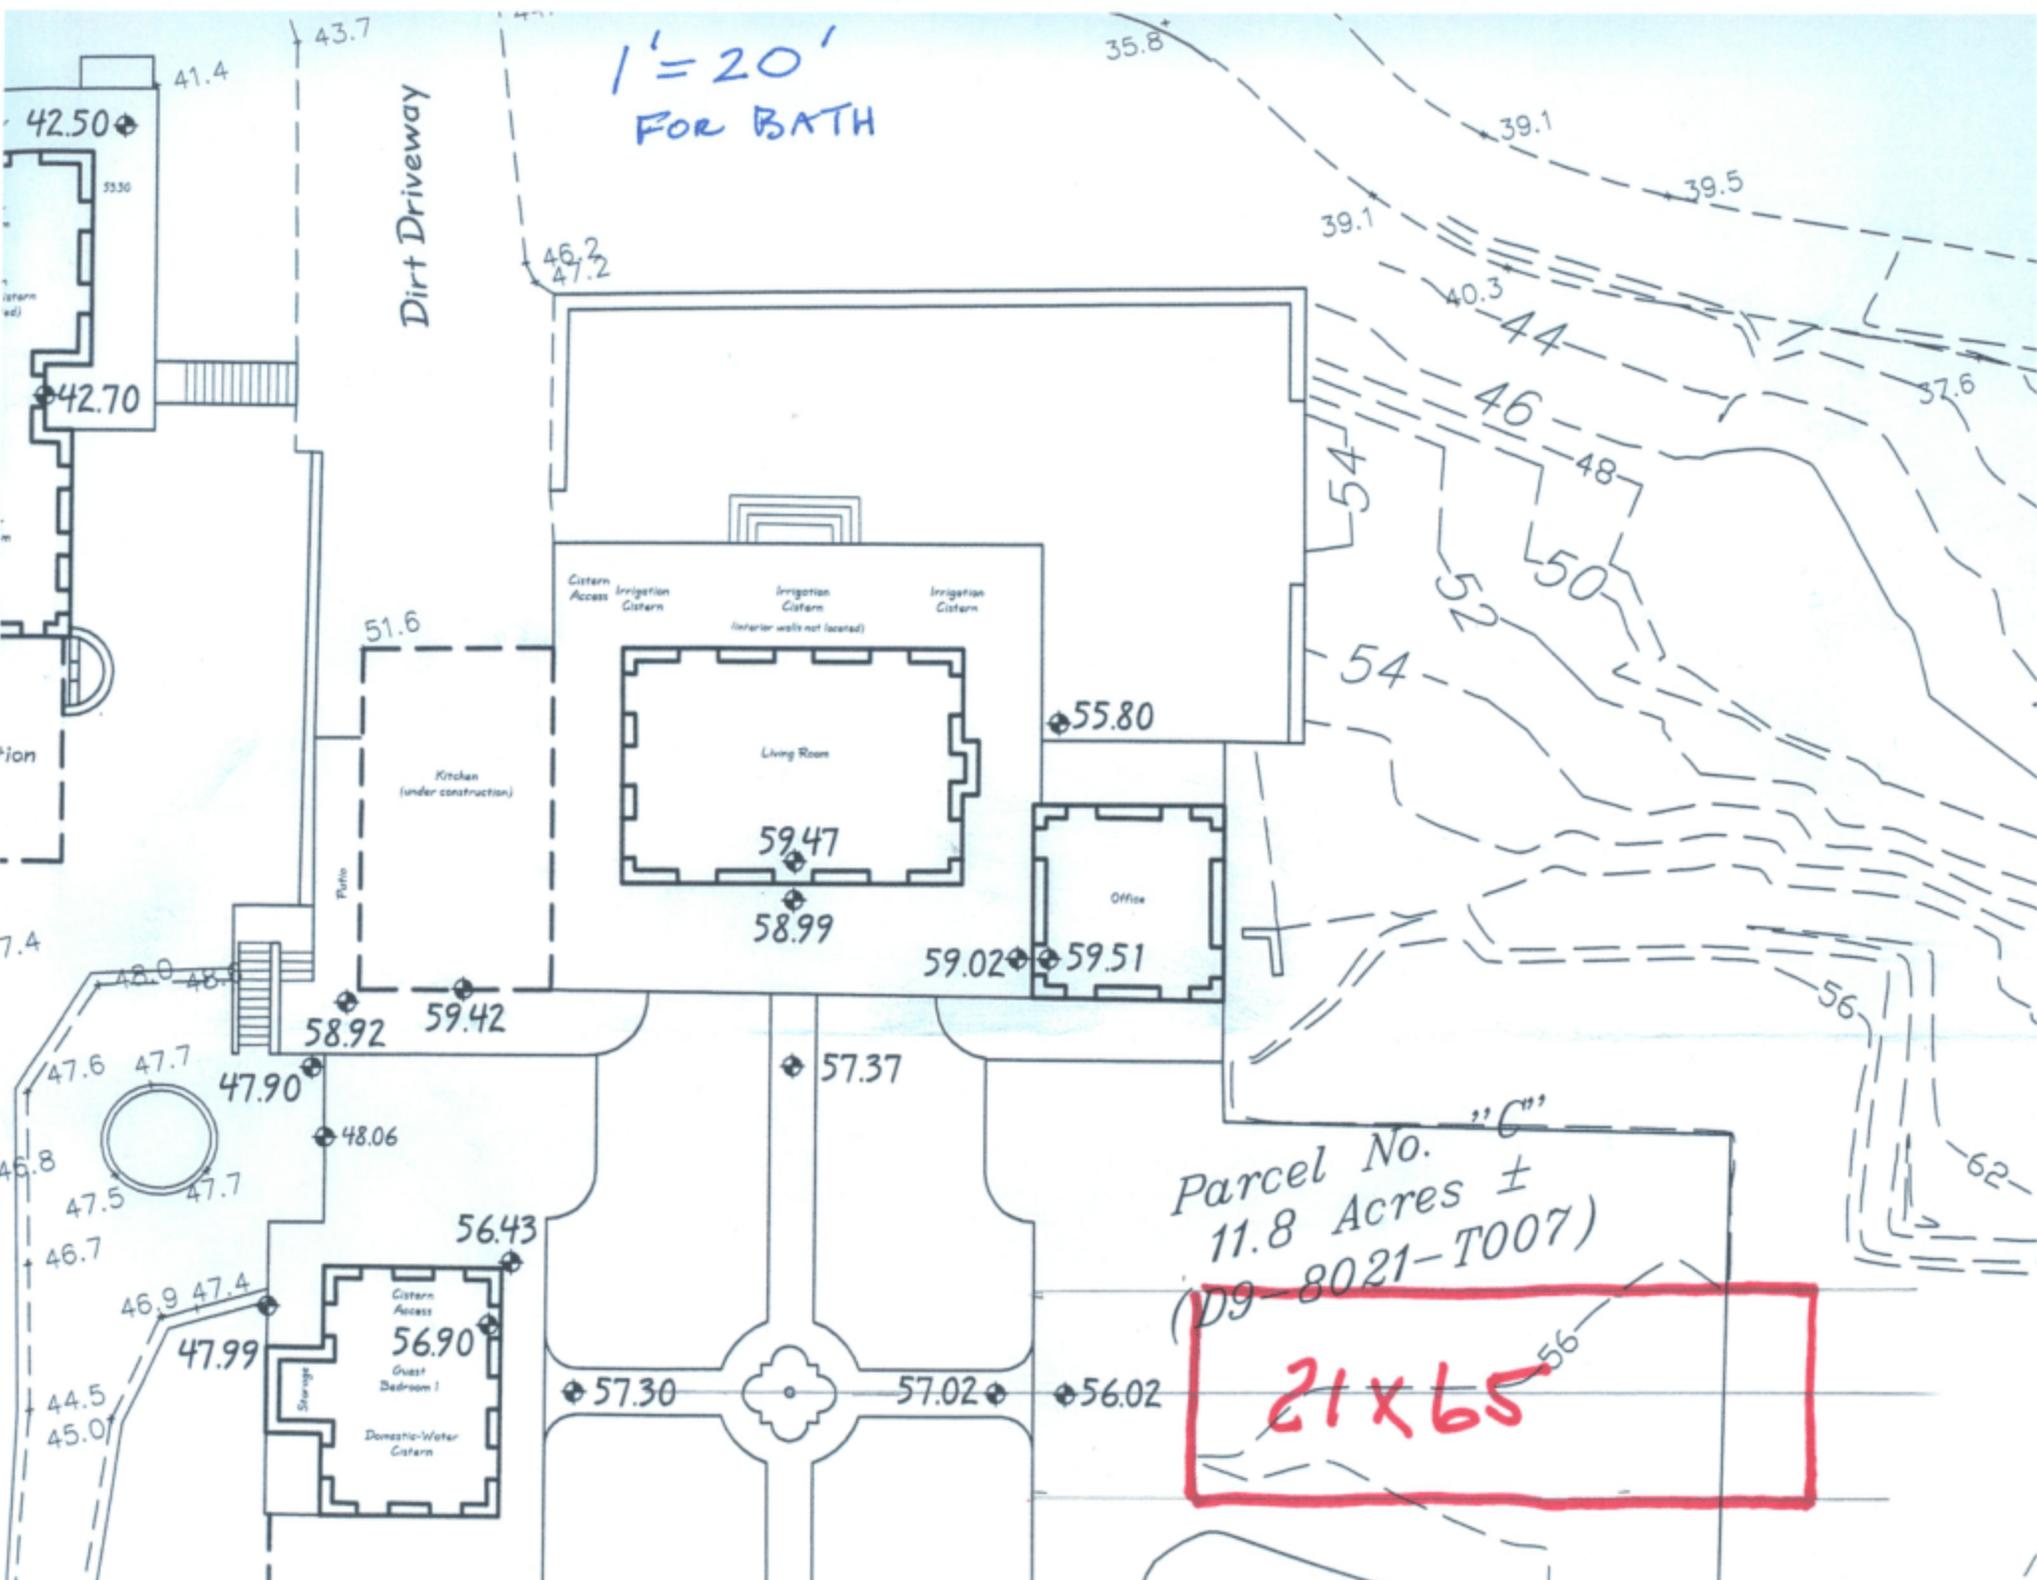

1" = 20' 2-28-11


Dirt Driveway

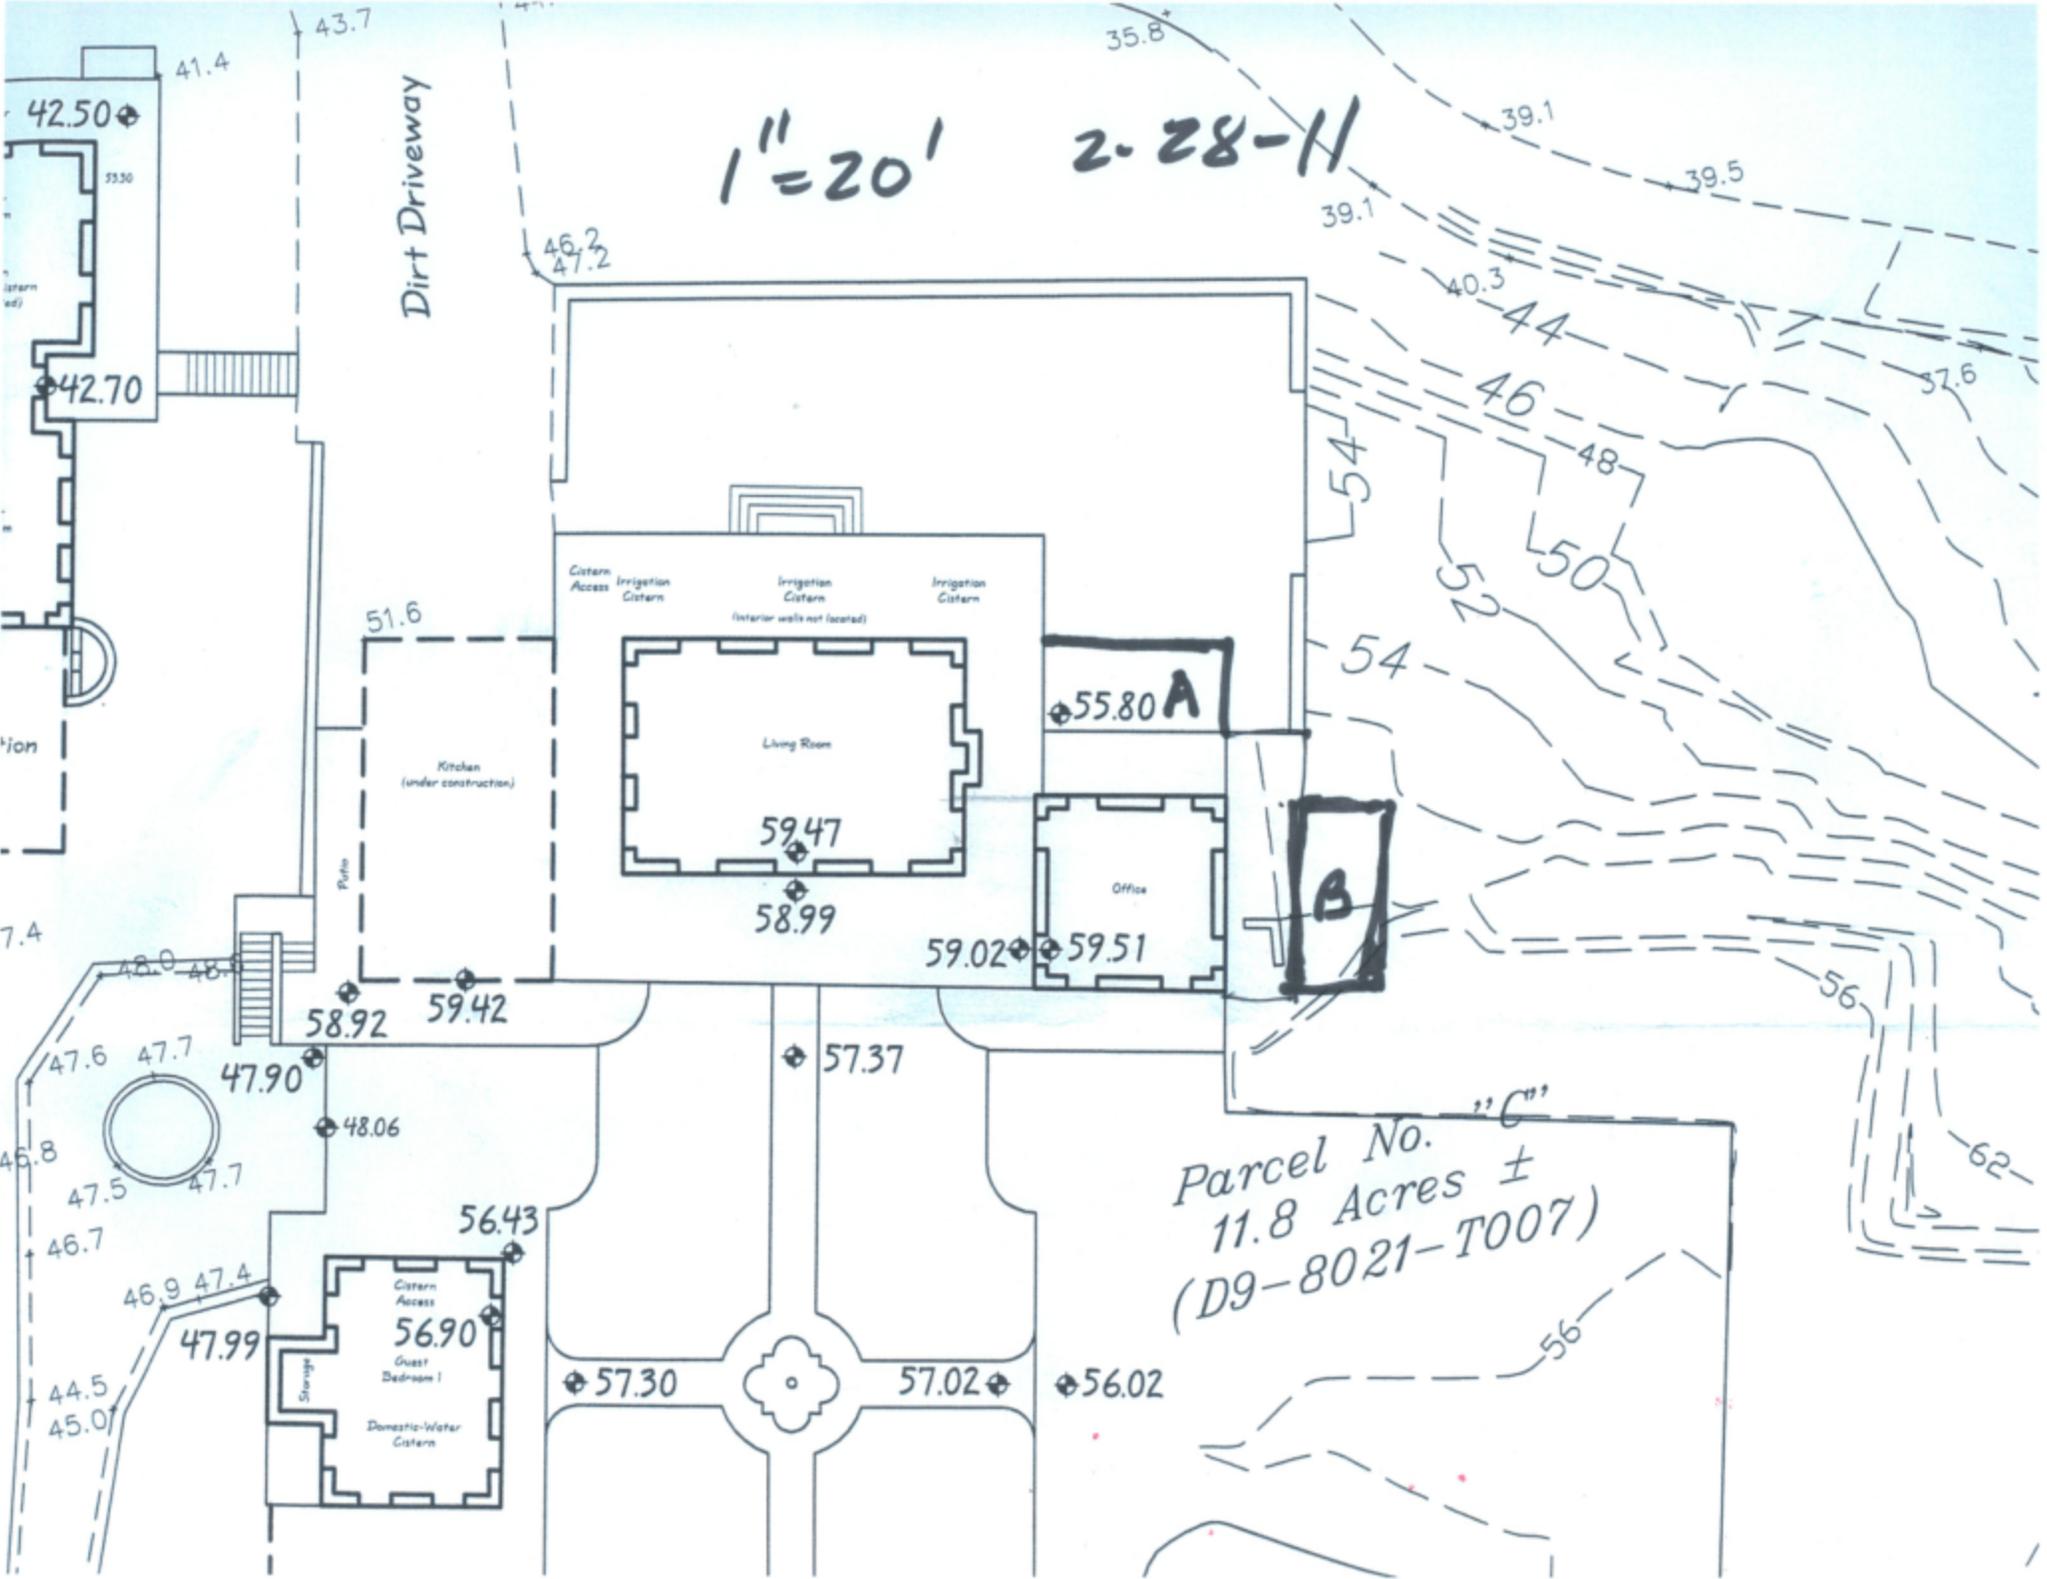

Parcel No. 11.8 Acres ± (D9-8021-T007)



OPTION A
2-28-11

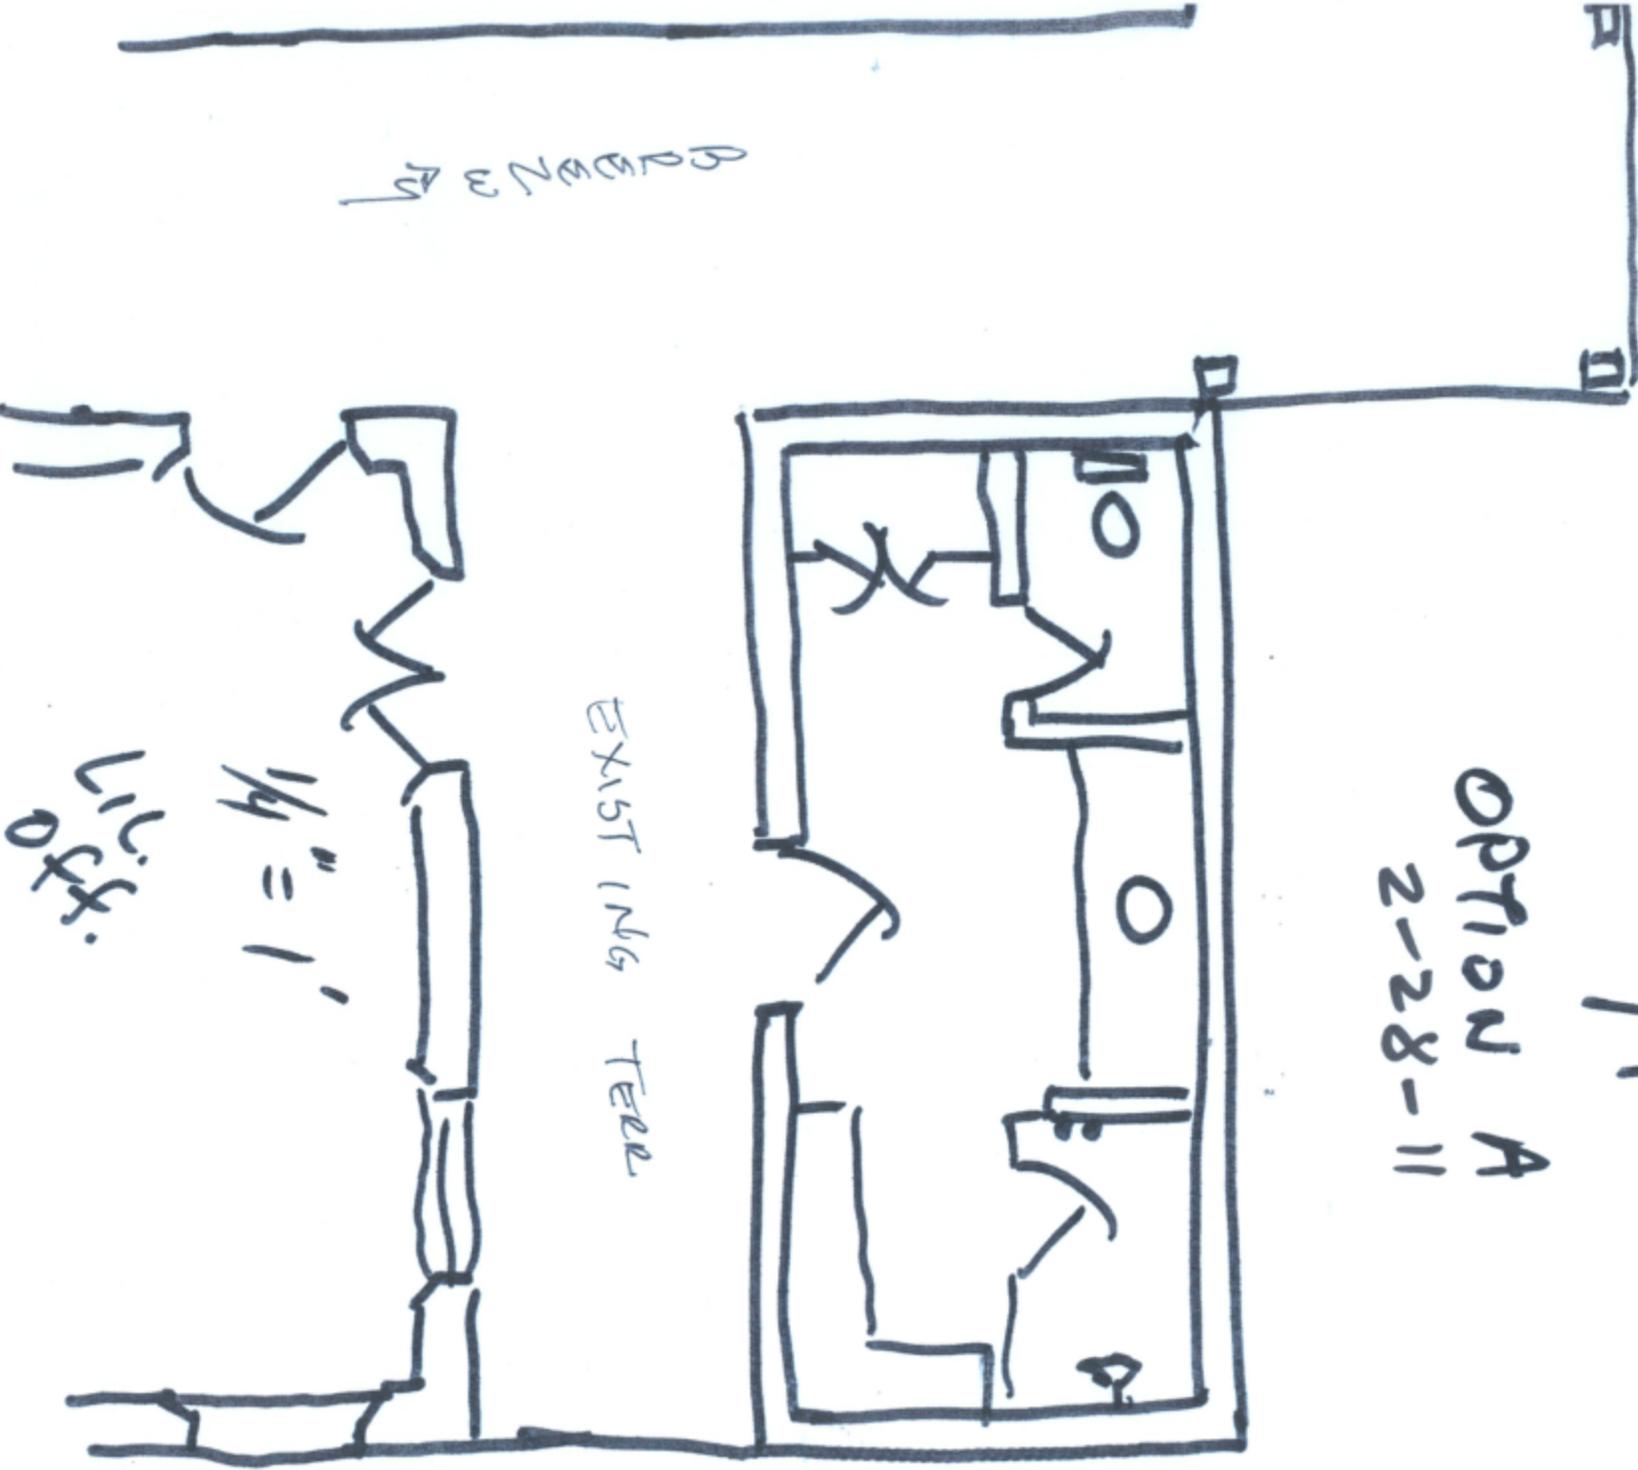


DOWN 3 AS

EXISTING TELL

1/4" = 1'

Living
Office

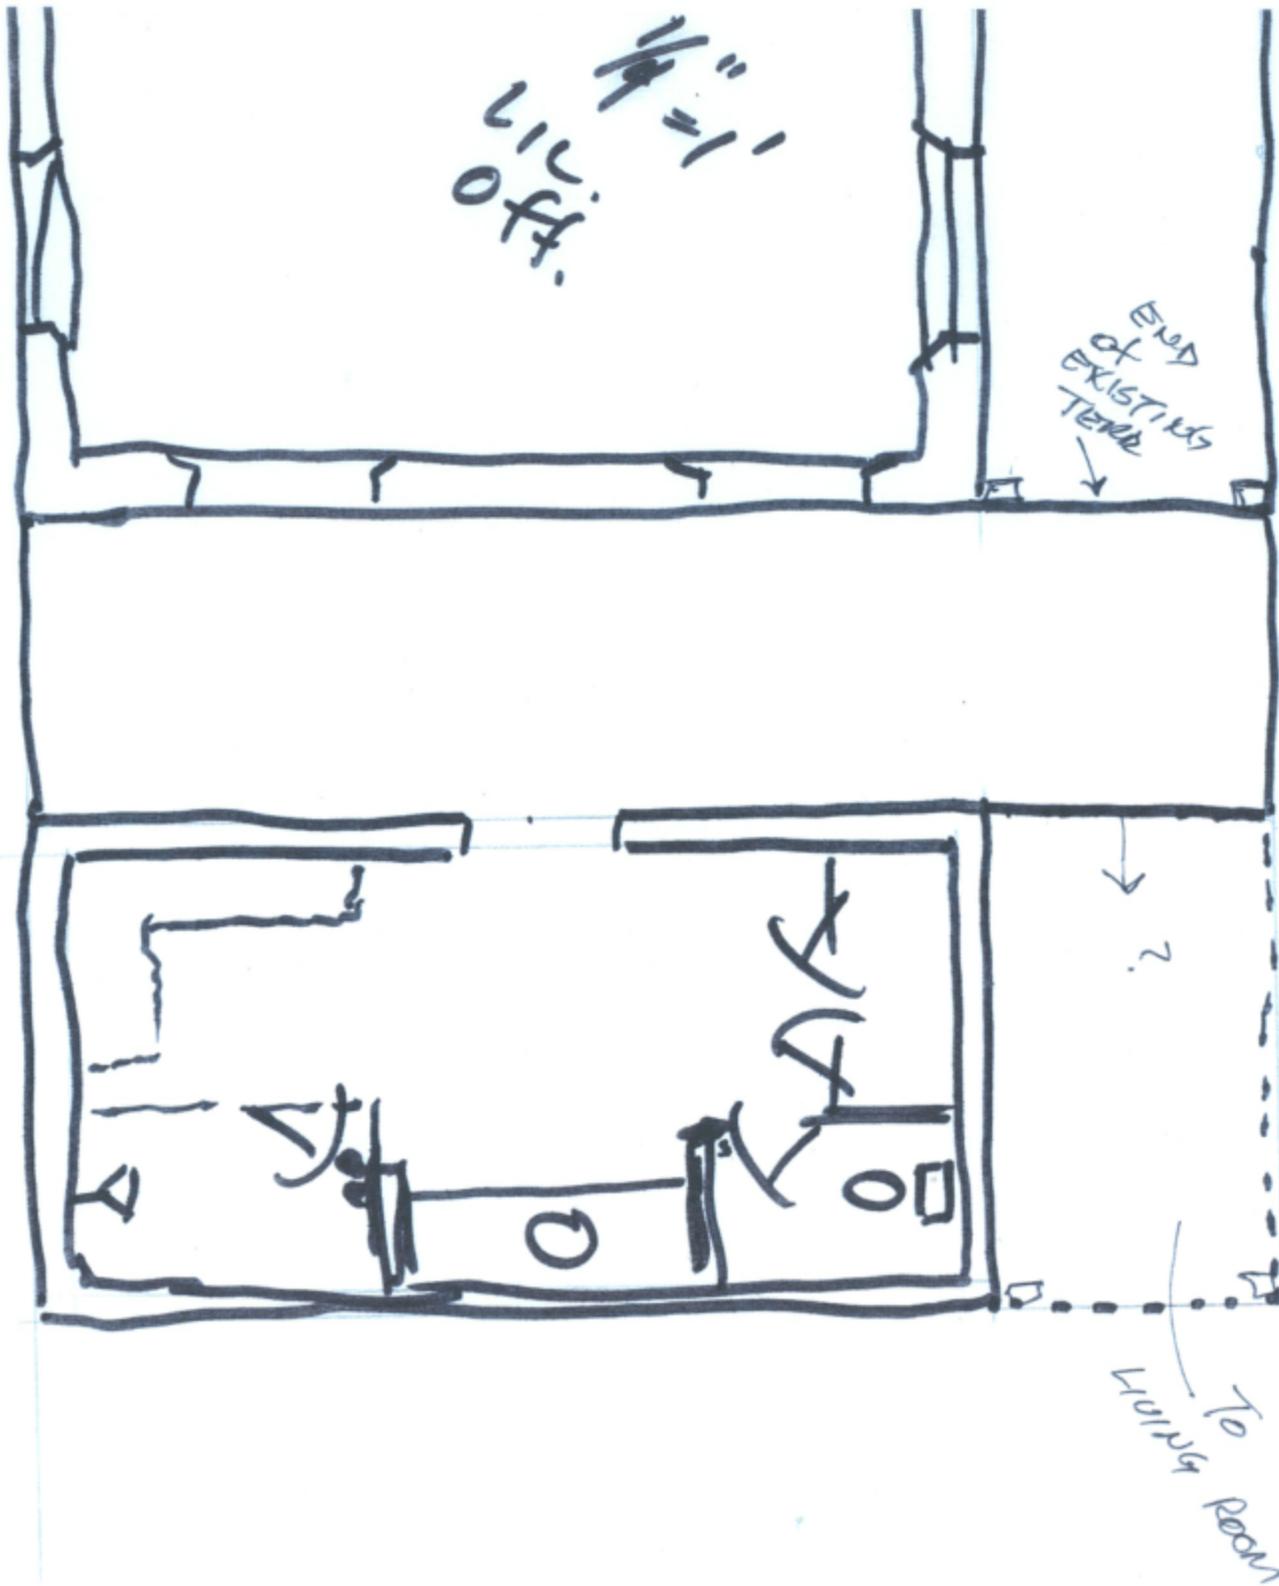

Option B 2-28-11
N

