
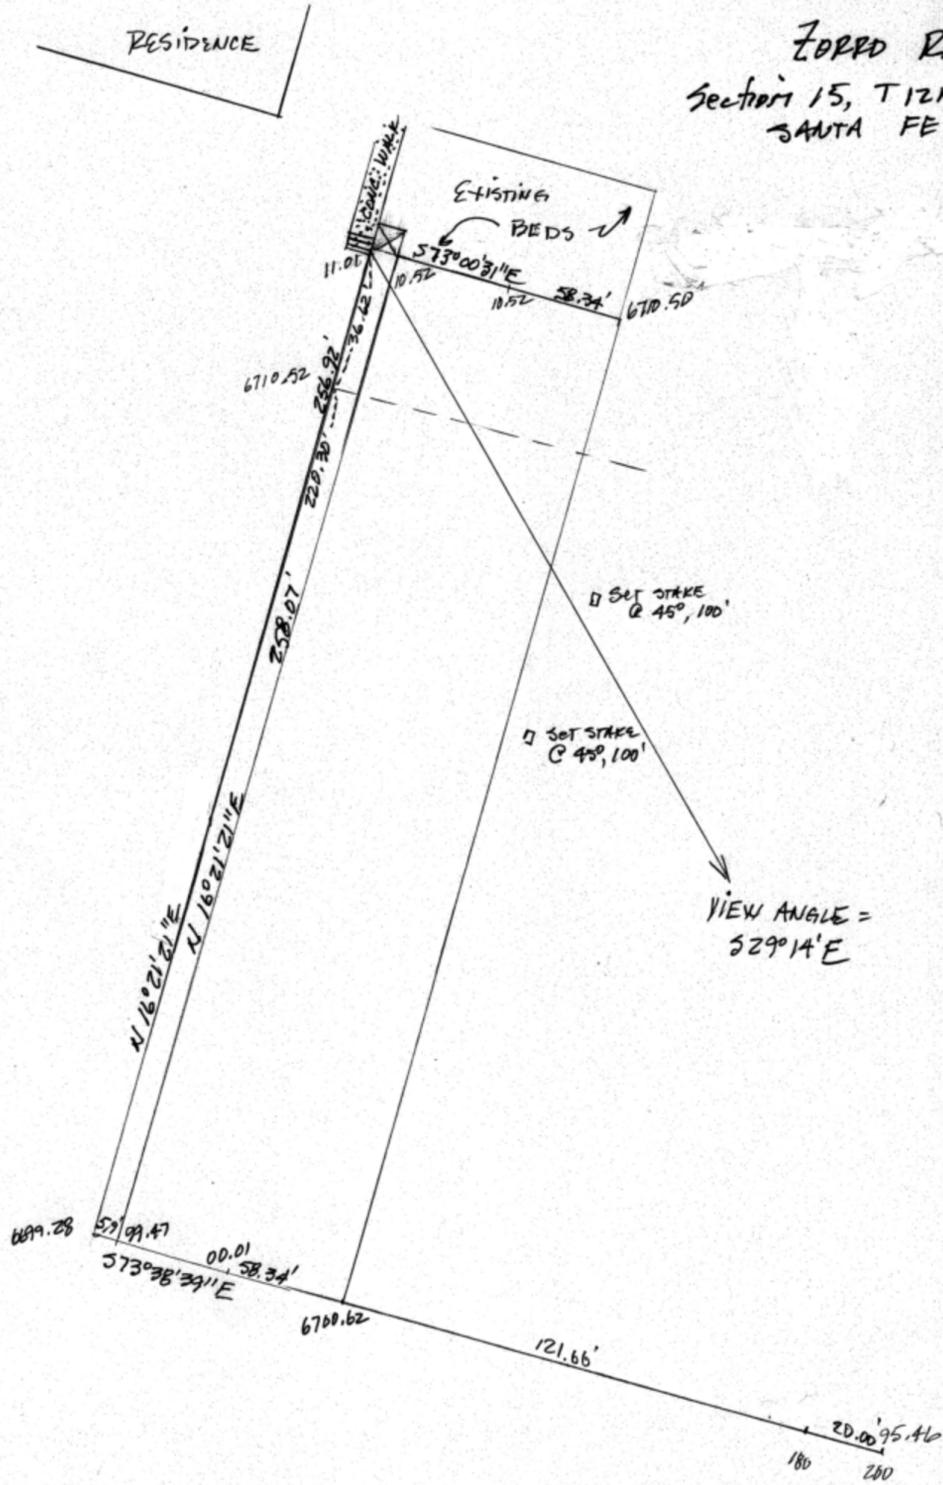


Sketch Layout of
 ZORRO RANCH EAST GARDENS
 Section 15, T12N, R9E, NMPM,
 SANTA FE COUNTY, NEW MEXICO

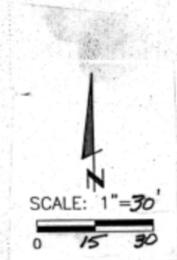

Oden & Associates <small>surveyors engineers planners</small>					
Designed	Date	Drawn	Date	Checked	Date
TRG	8/18	TRG	8/20	RGS	8/20
Job #	515-101	File #	20110	Checked By	TRG
				Planner	N/A
					Sheet
					1 of 1