


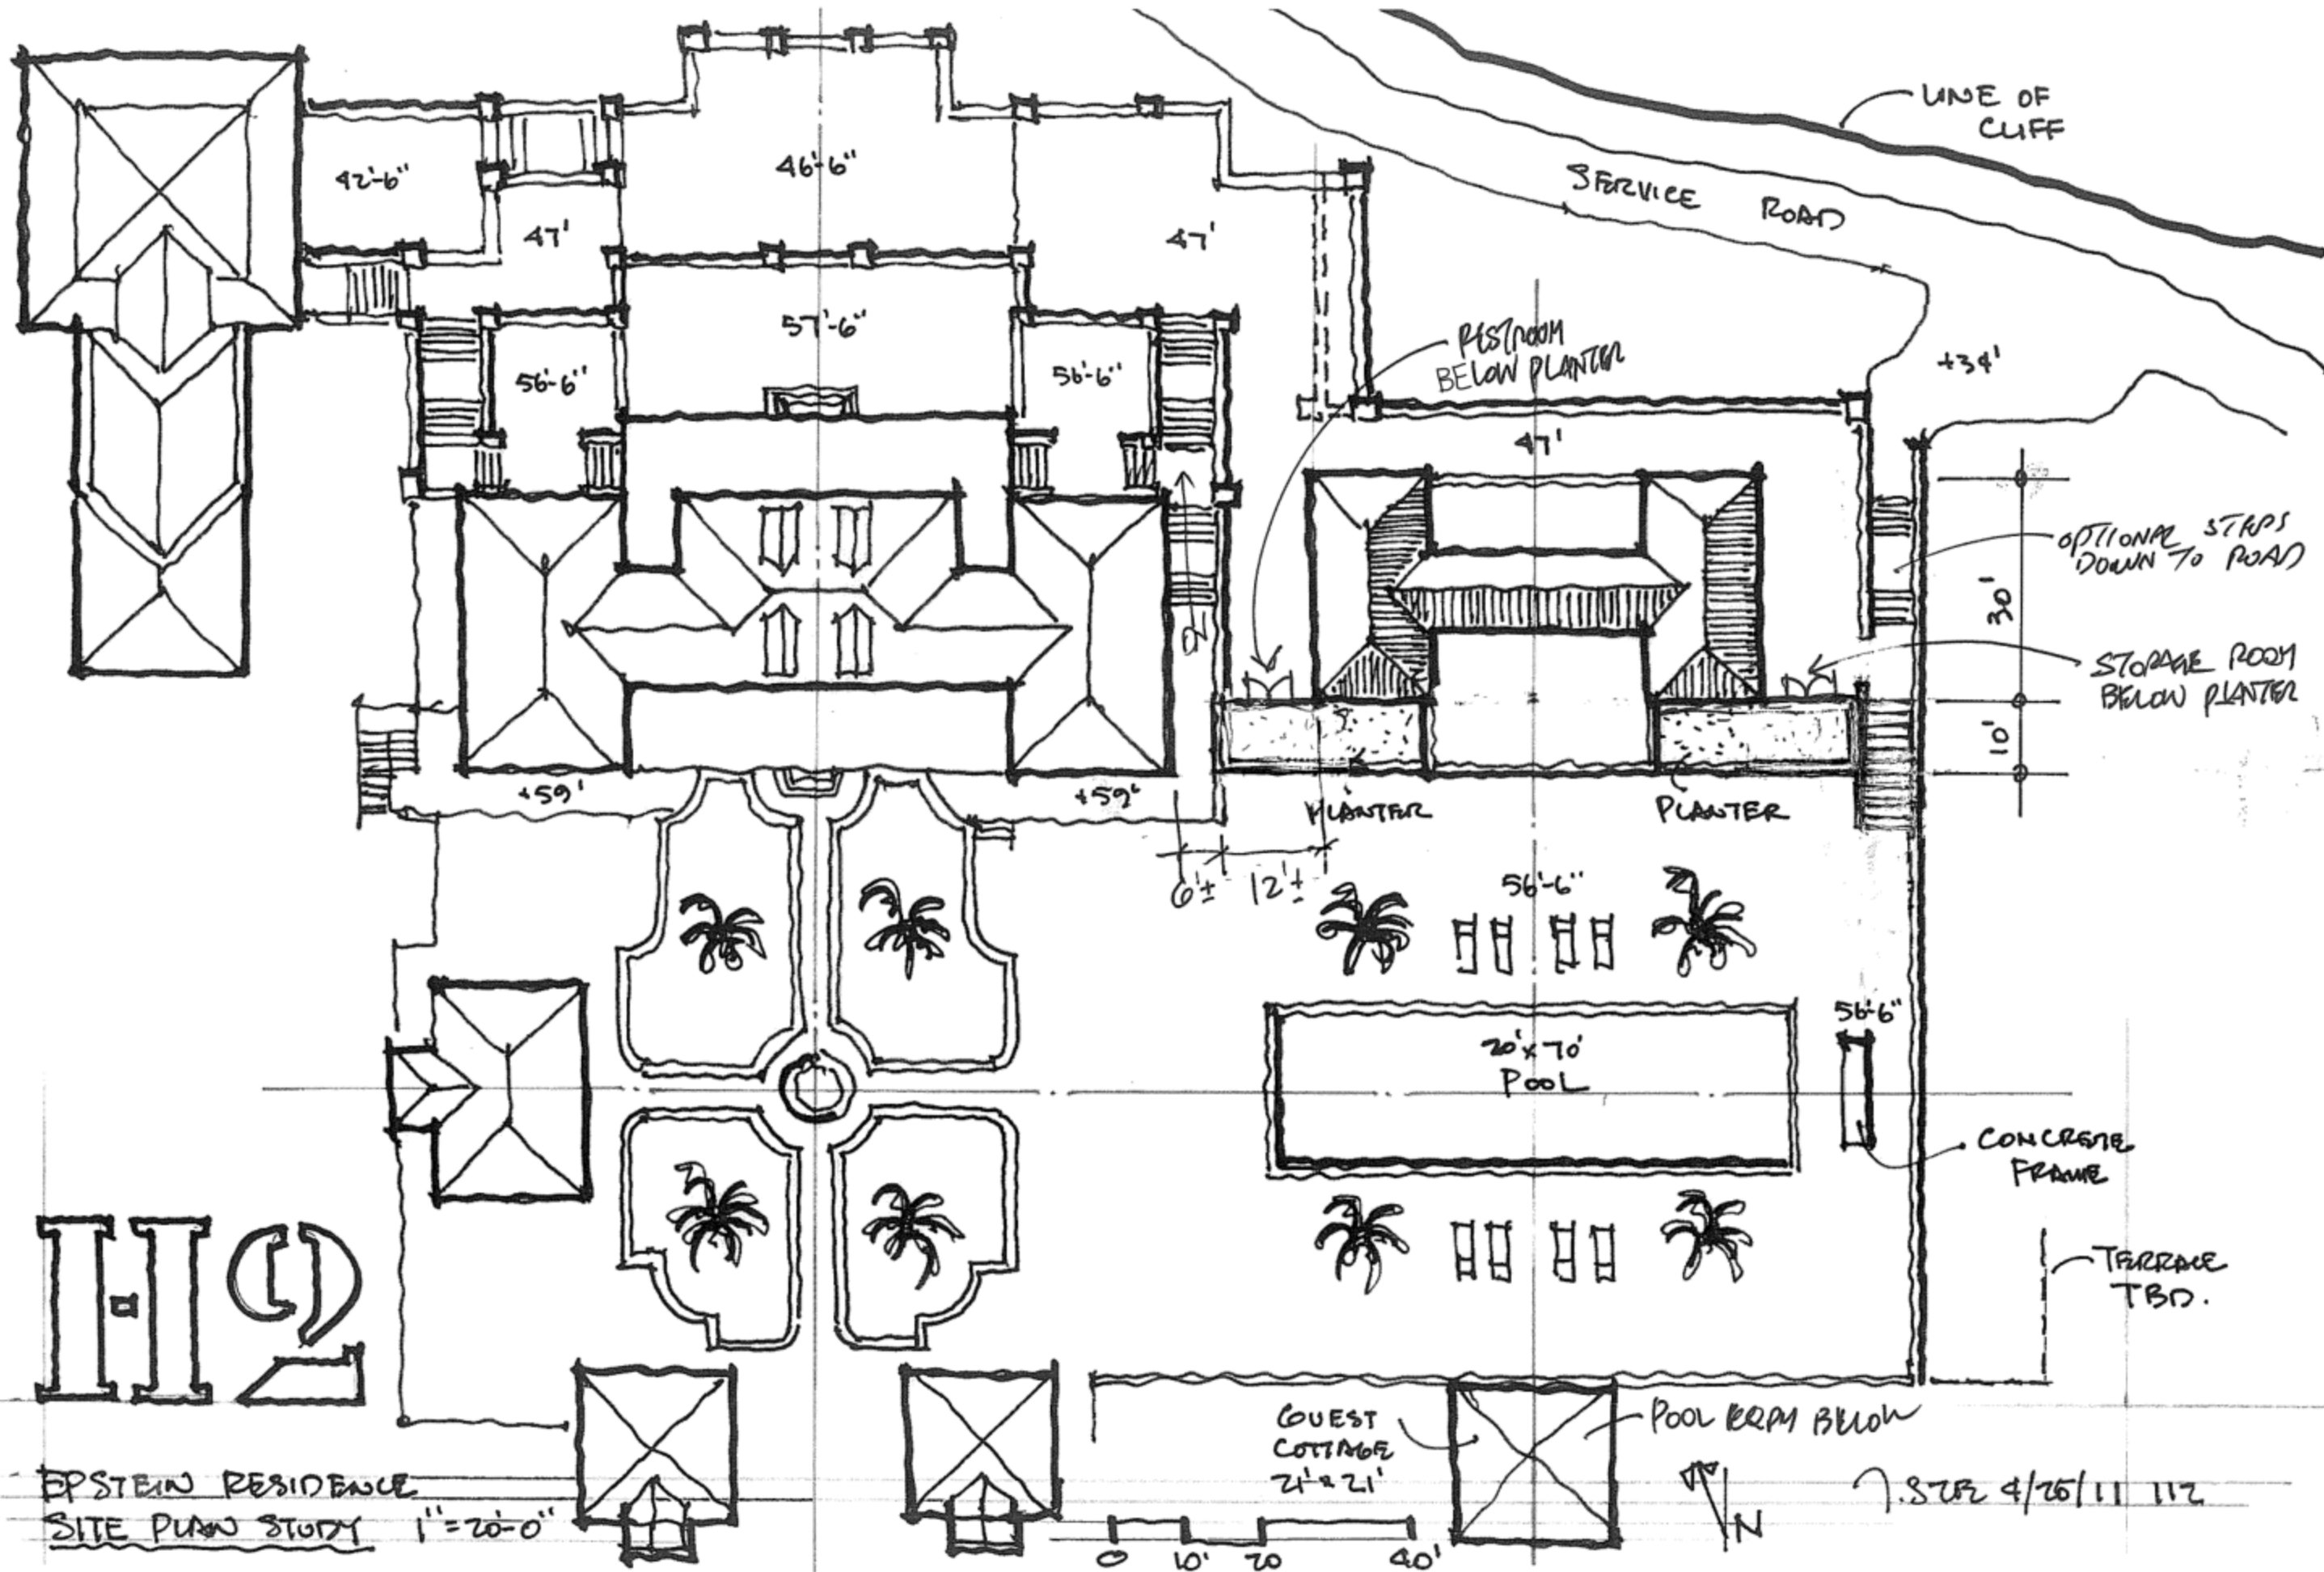

112

EPSTEIN RESIDENCE
SITE PLAN STUDY

1" = 20'-0"

0 10' 20' 40'