



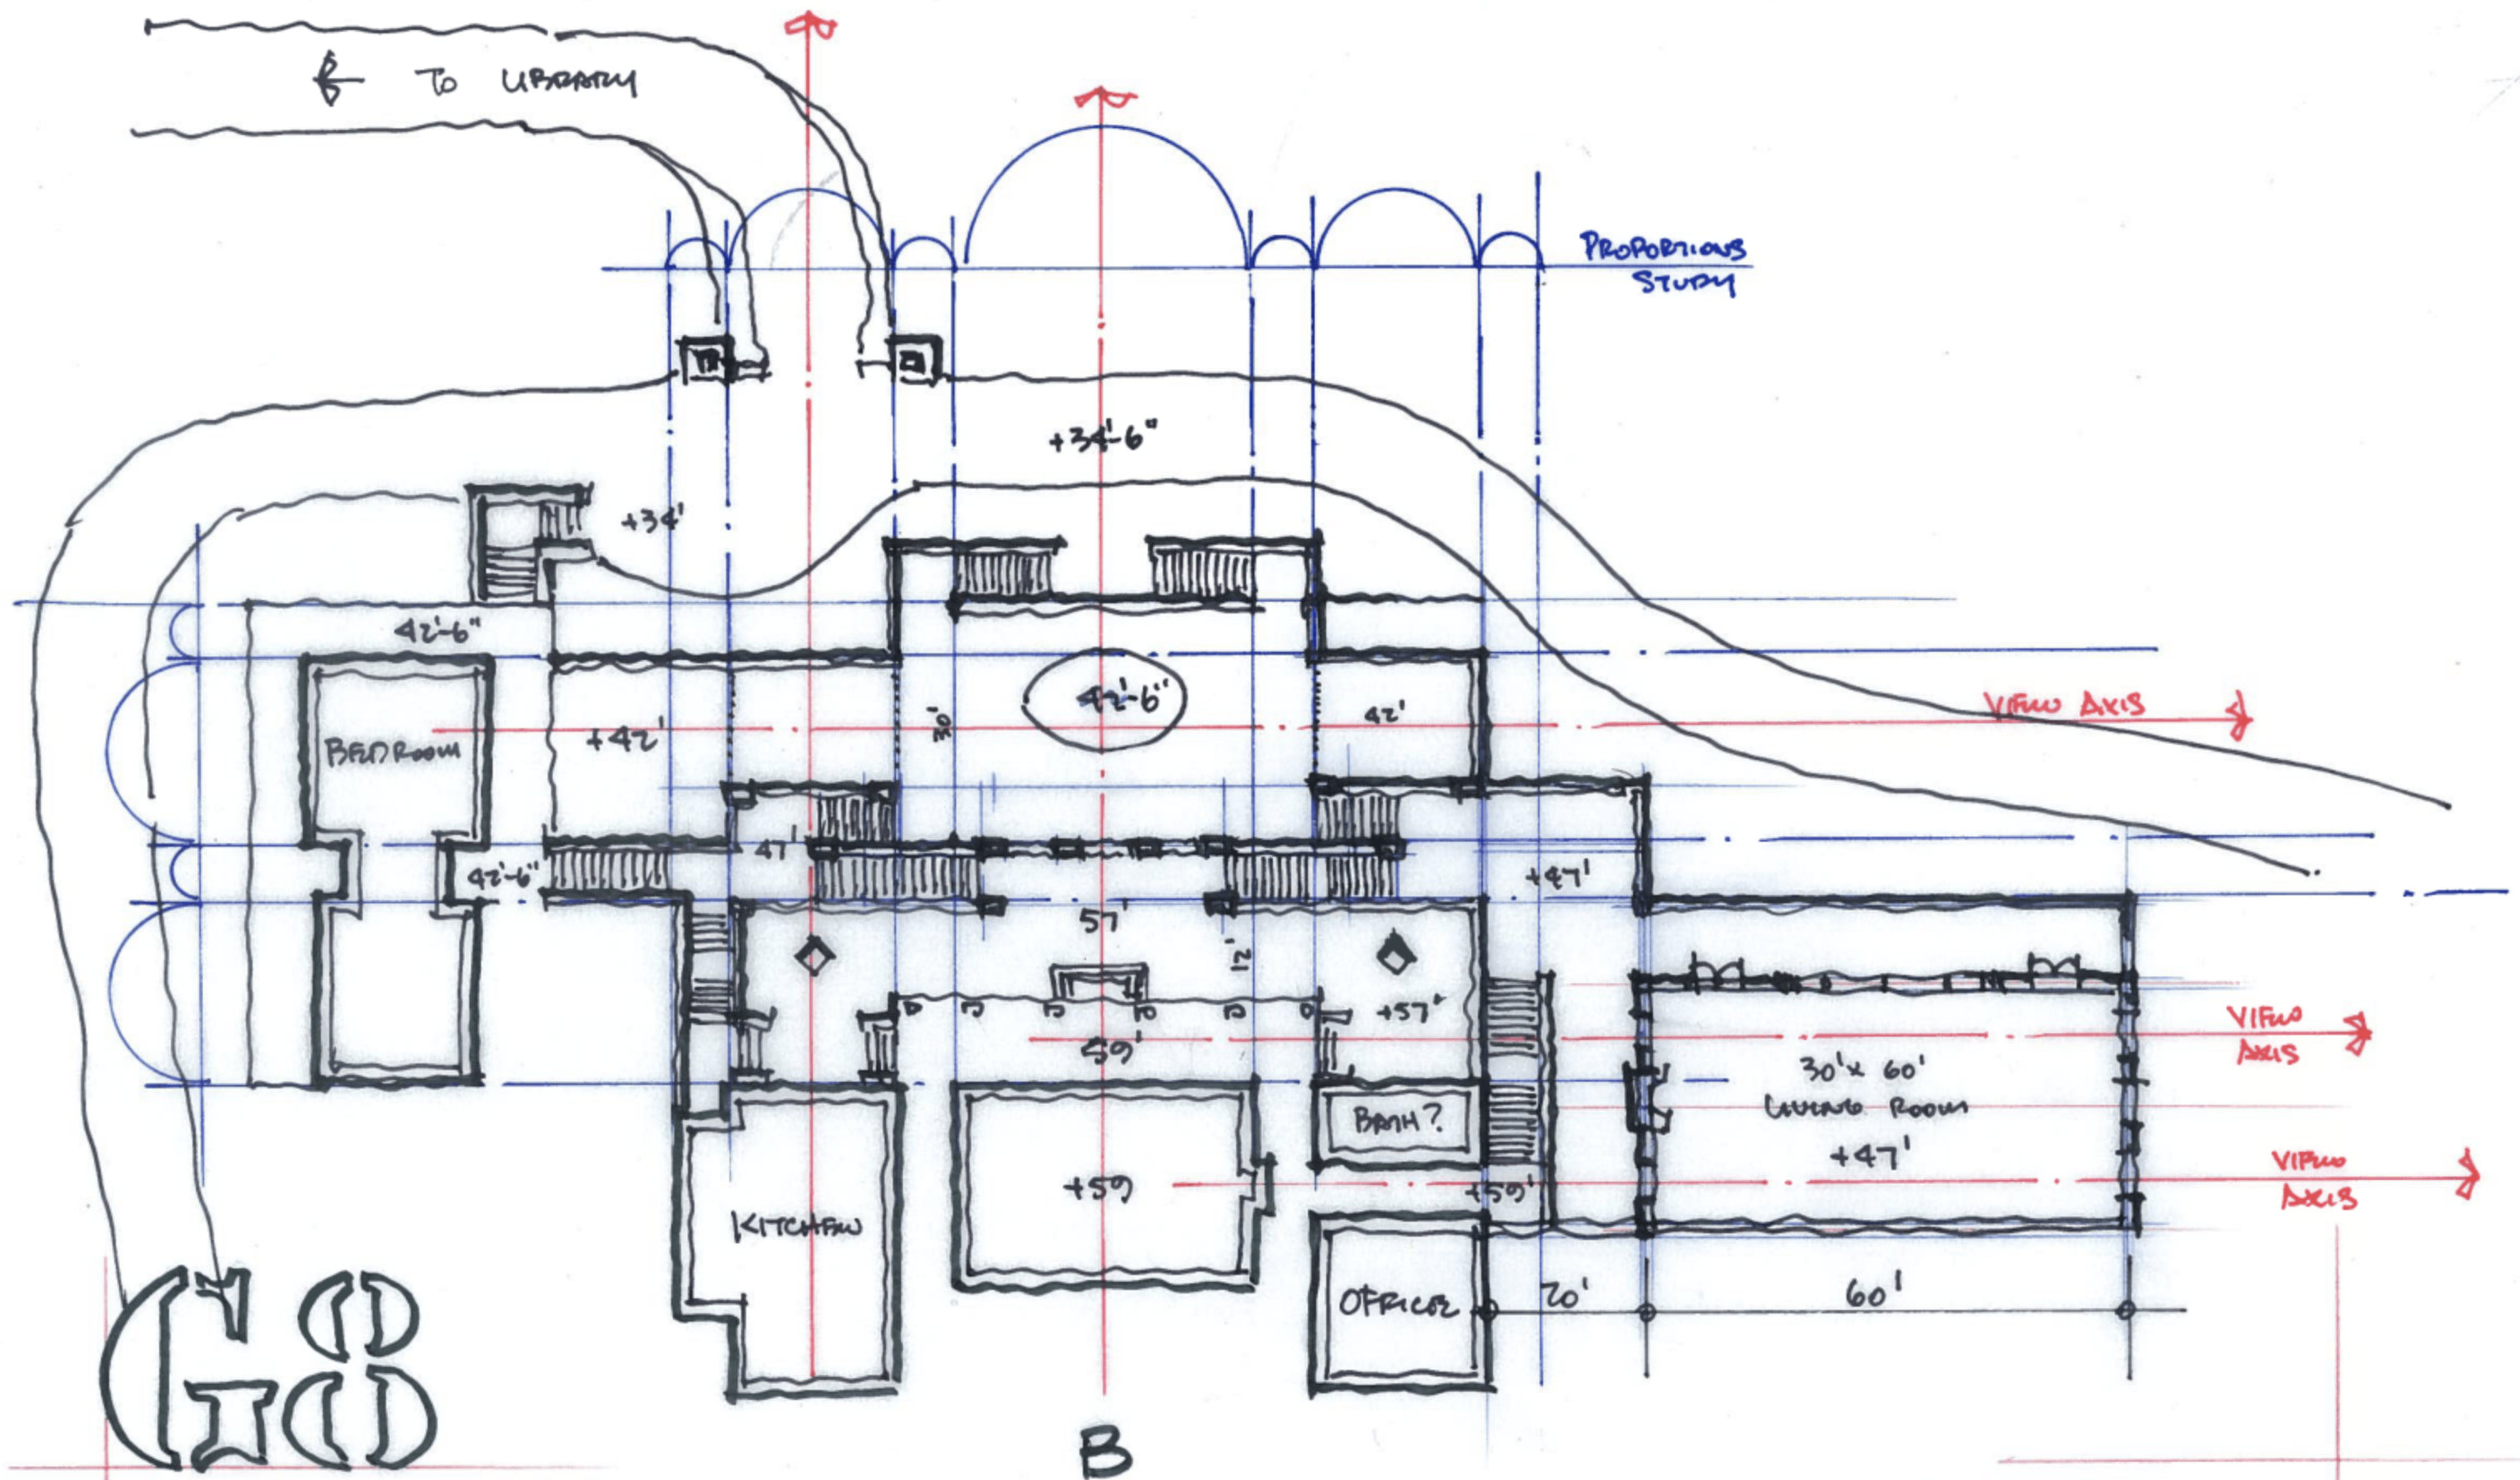

EPSTEIN RESIDENCE

TERRACE AND STAIRS STUDY

1" = 20'-0"

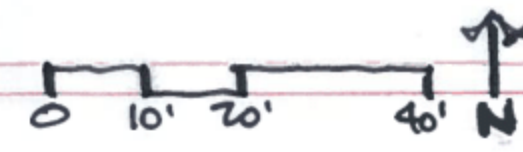

3/7/11