


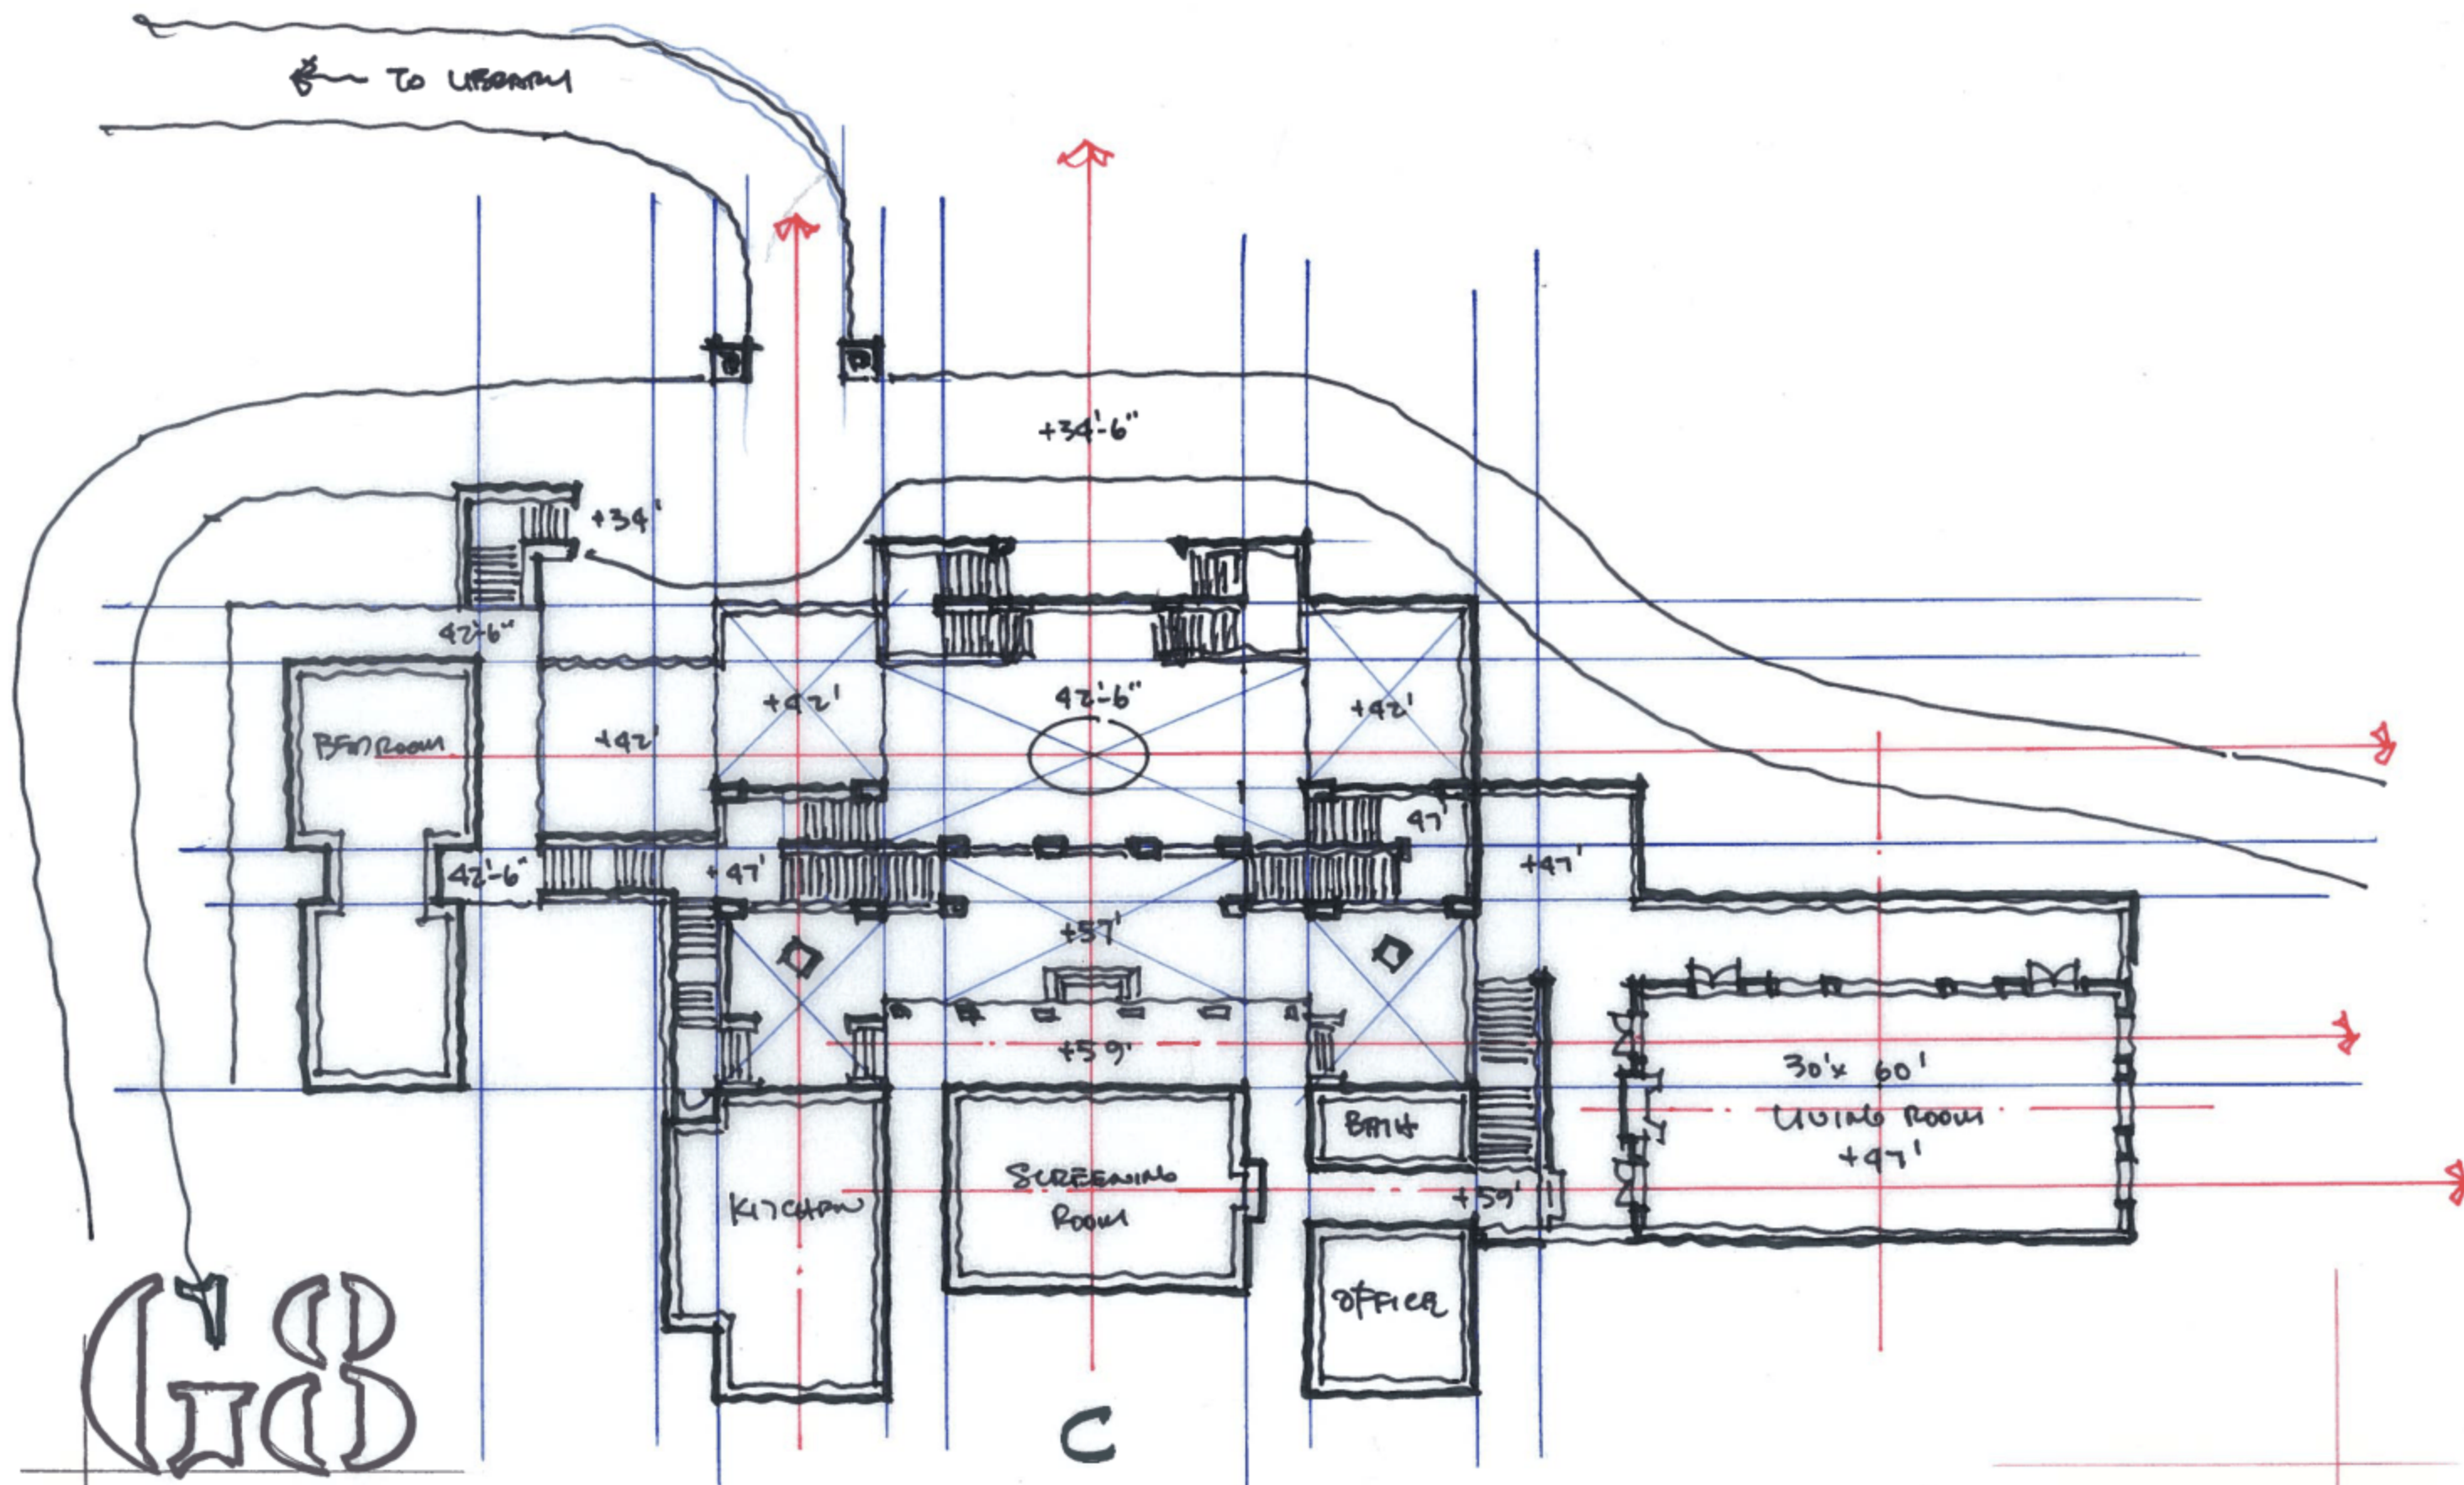

EPSTEIN RESIDENCE

TEMPORARY AND STAIR STUDY

0 10' 20' 40' N

J. SUE 3/7/11