


hand held shower

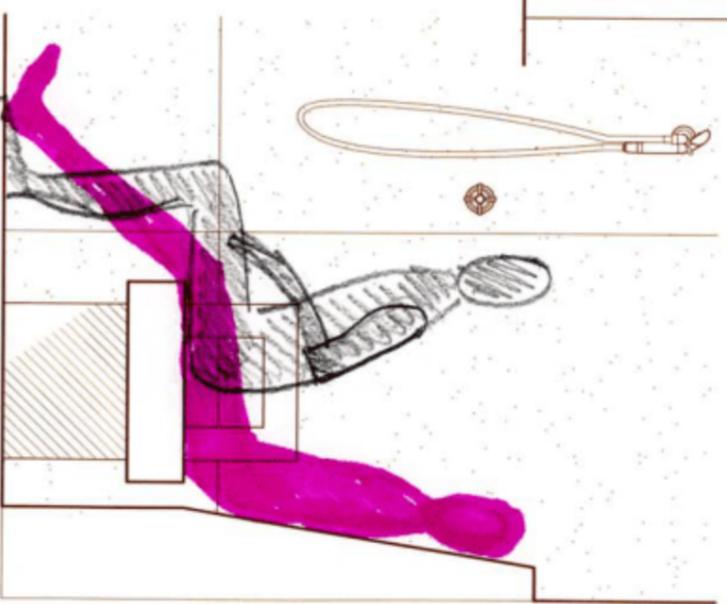

ROBERT COUTURIER, INC.

LITTLE ST. JAMES ISLAND


MASTER BATHROOM

69 Mercer Street  
Tel: (212) 463-7177

New York, NY 10012

Fax: (212) 463-7294

Scale: 1/4"=1'-0"  
APRIL 23, 2010

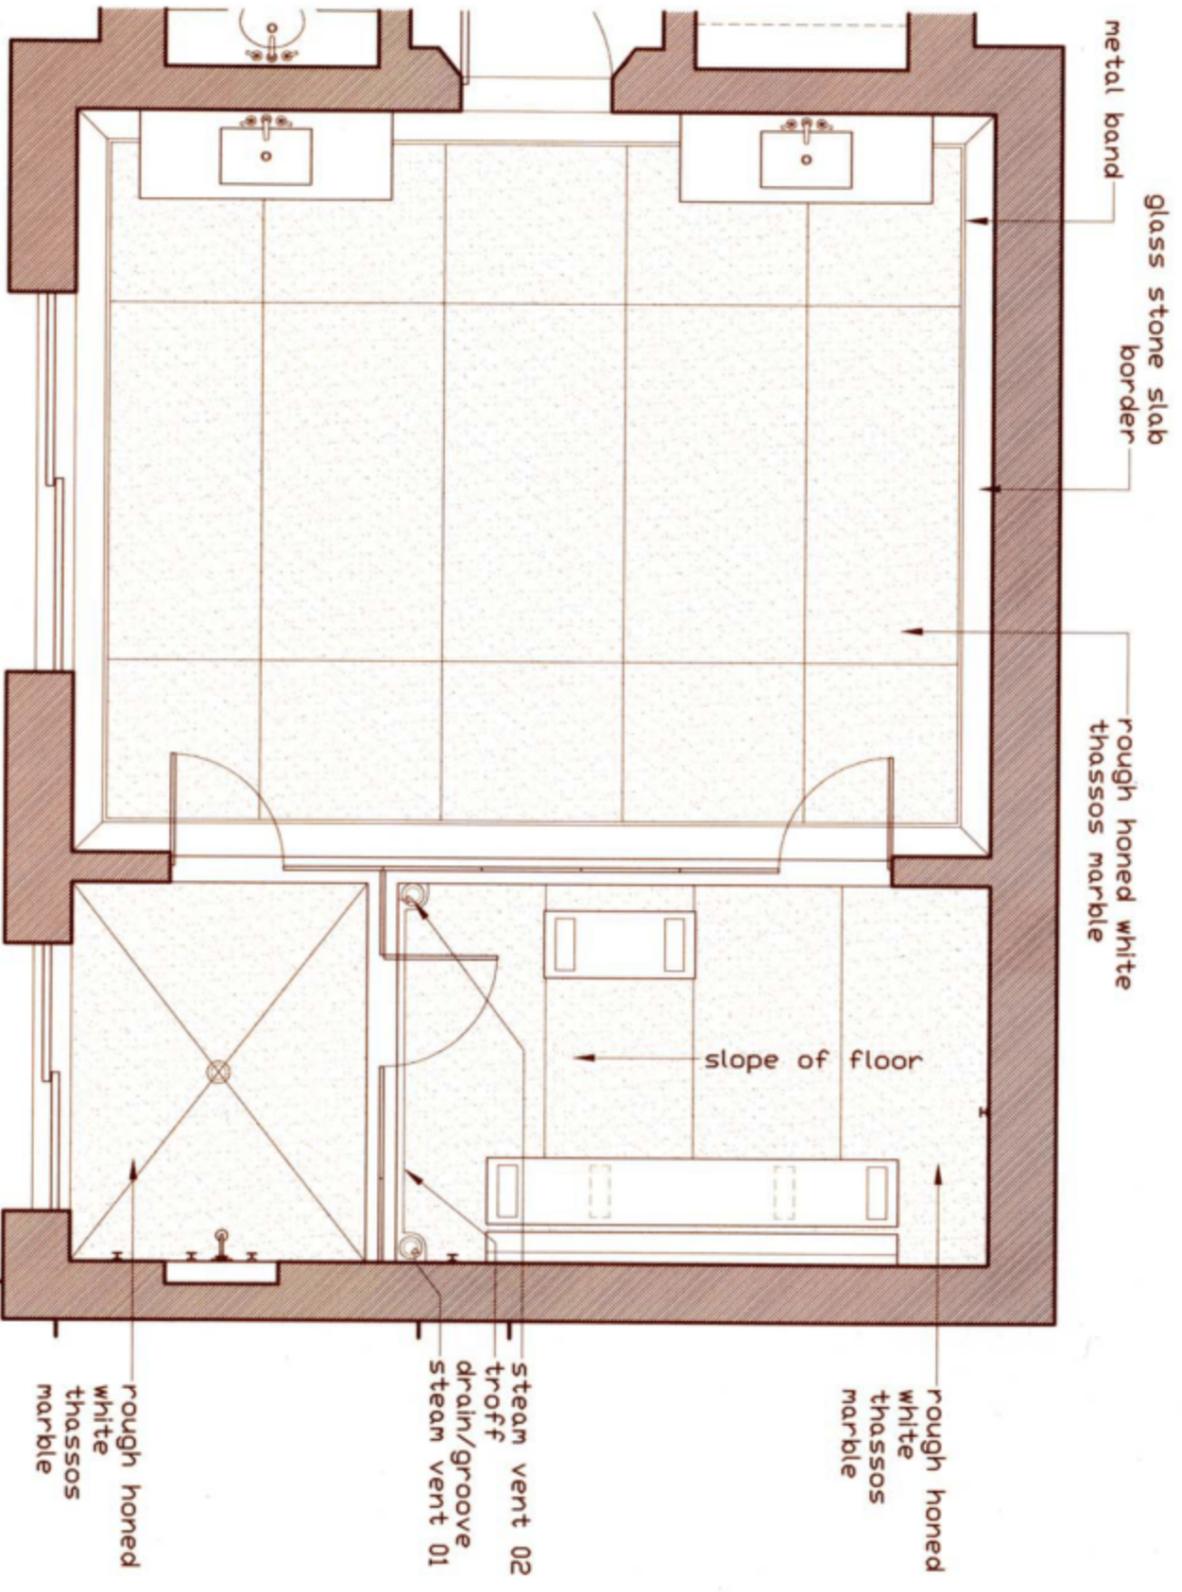

ROBERT COUTURIER, INC.

LITTLE ST. JAMES ISLAND

MASTER BATHROOM

69 Mercer Street  
Tel: (212) 463-7177

New York, NY 10012

Fax: (212) 463-7294

Scale: 1/4"=1'-0"  
APRIL 23, 2010