


ROBERT COUTURIER, INC.

# LITTLE ST. JAMES ISLAND

## MASTER BATHROOM

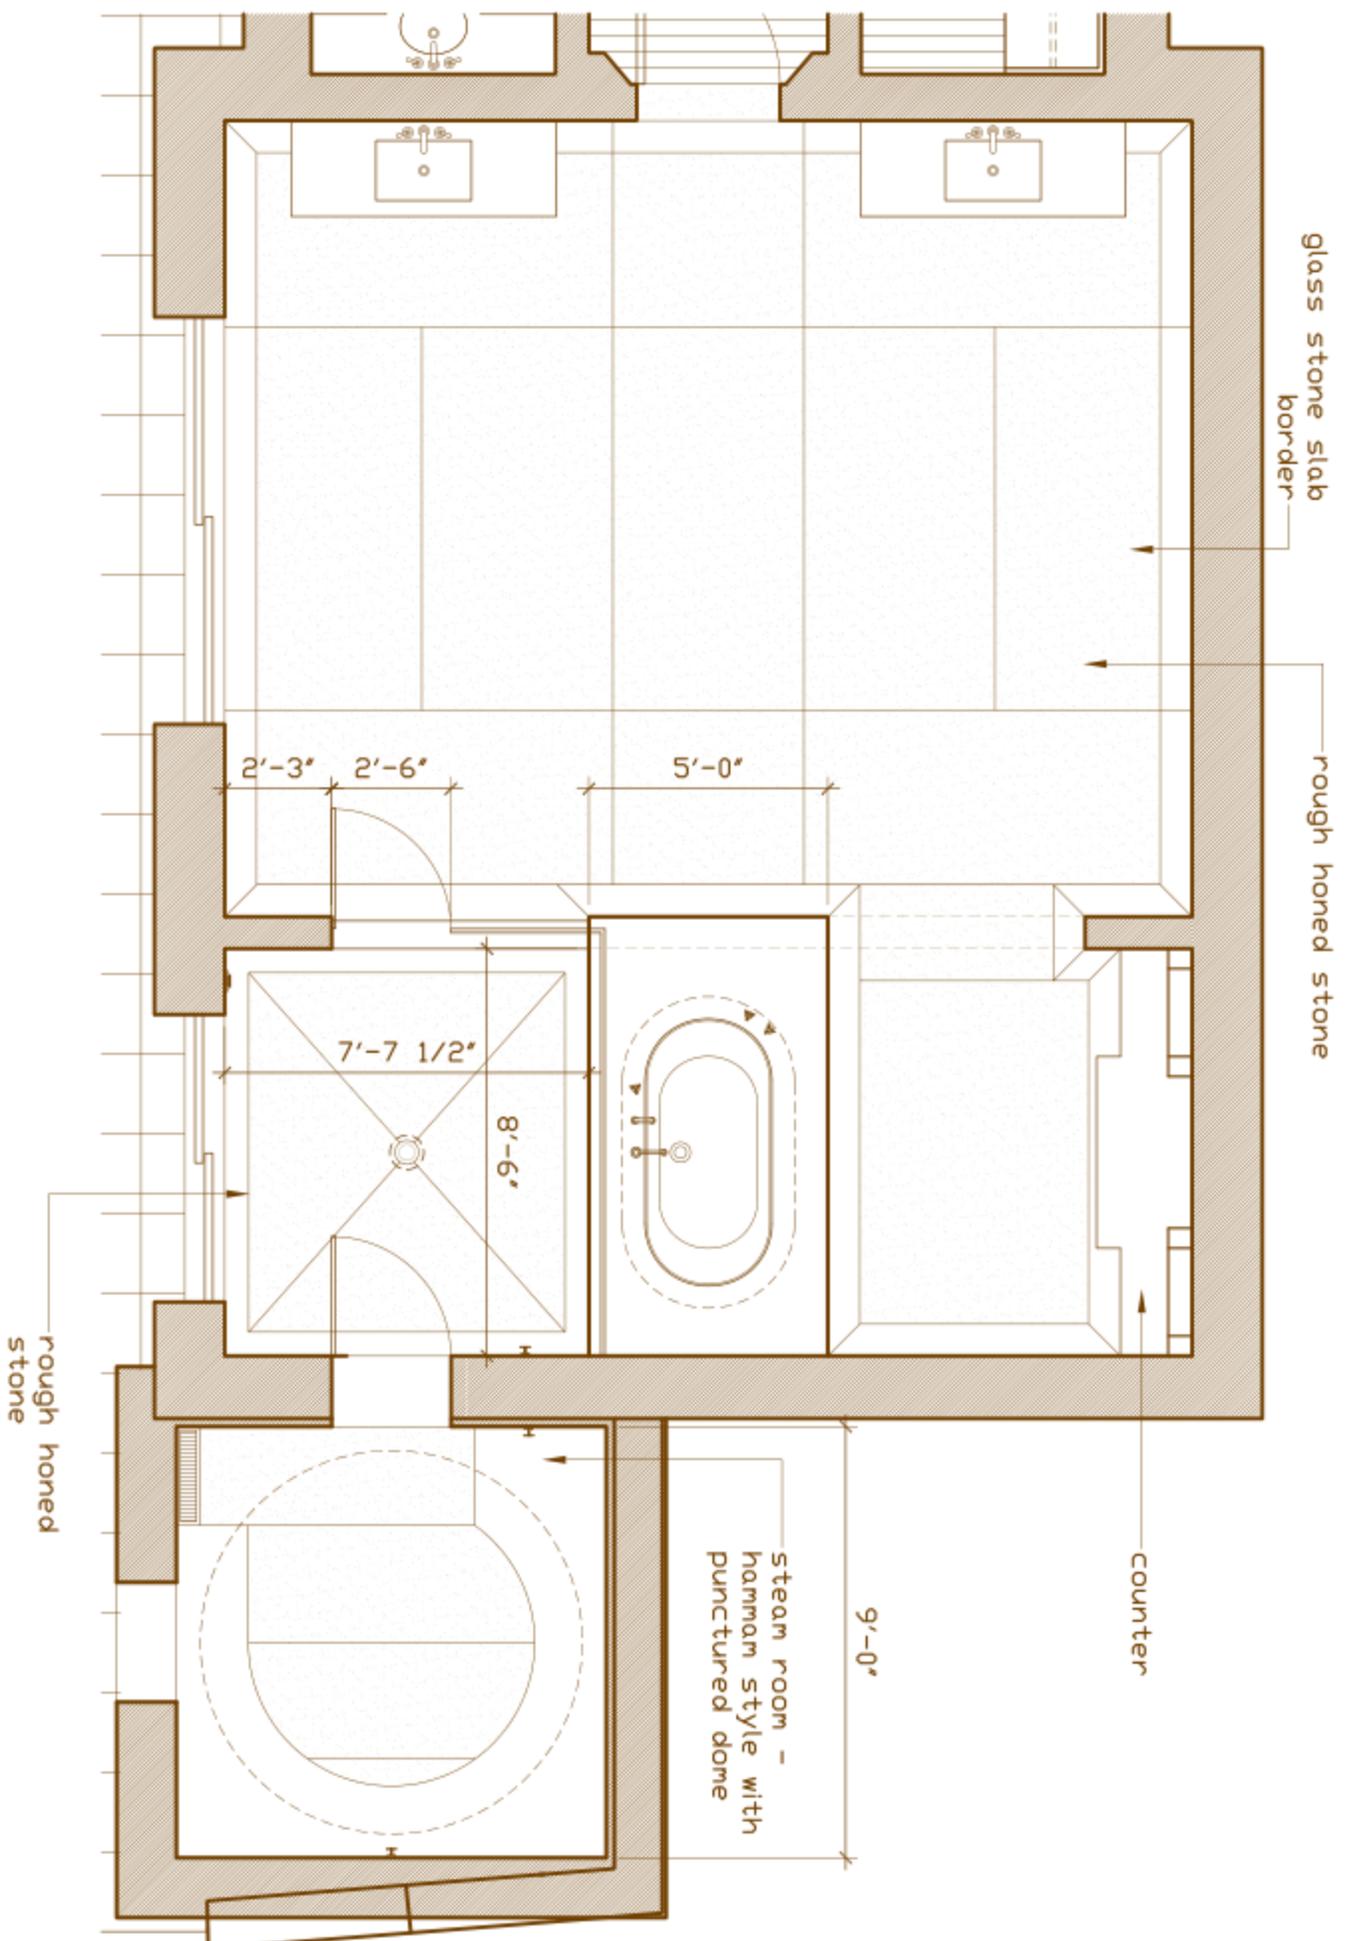

69 Mercer Street  
Tel: [REDACTED]

New York, NY 10012

Fax: [REDACTED]

Scale: 1/8"=1'-0"  
MAY 17, 2010