
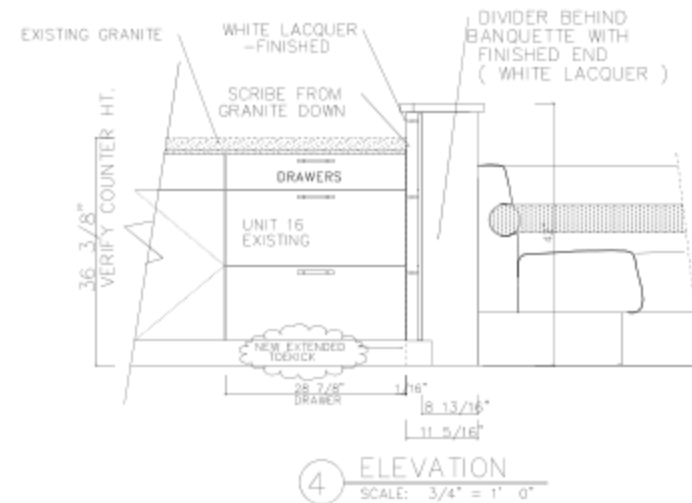
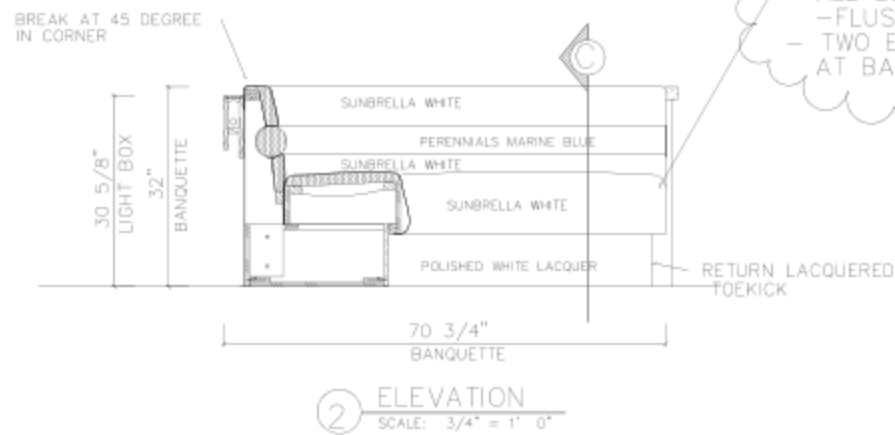
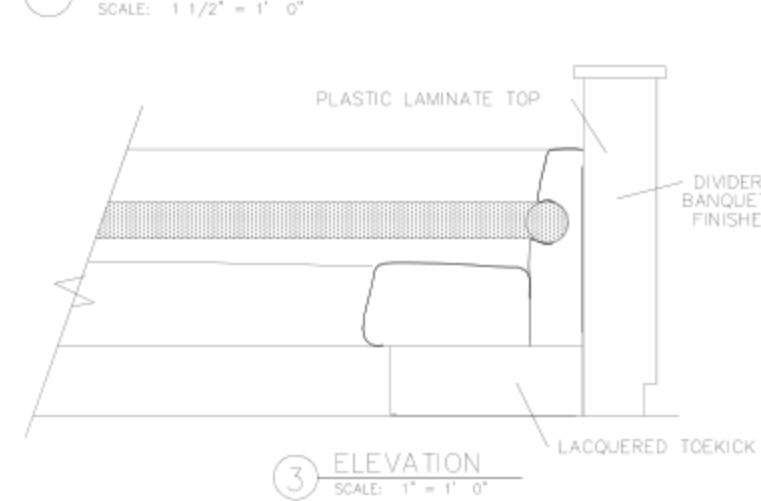



NOTE – SCOTCHGUARD ALL FABRIC

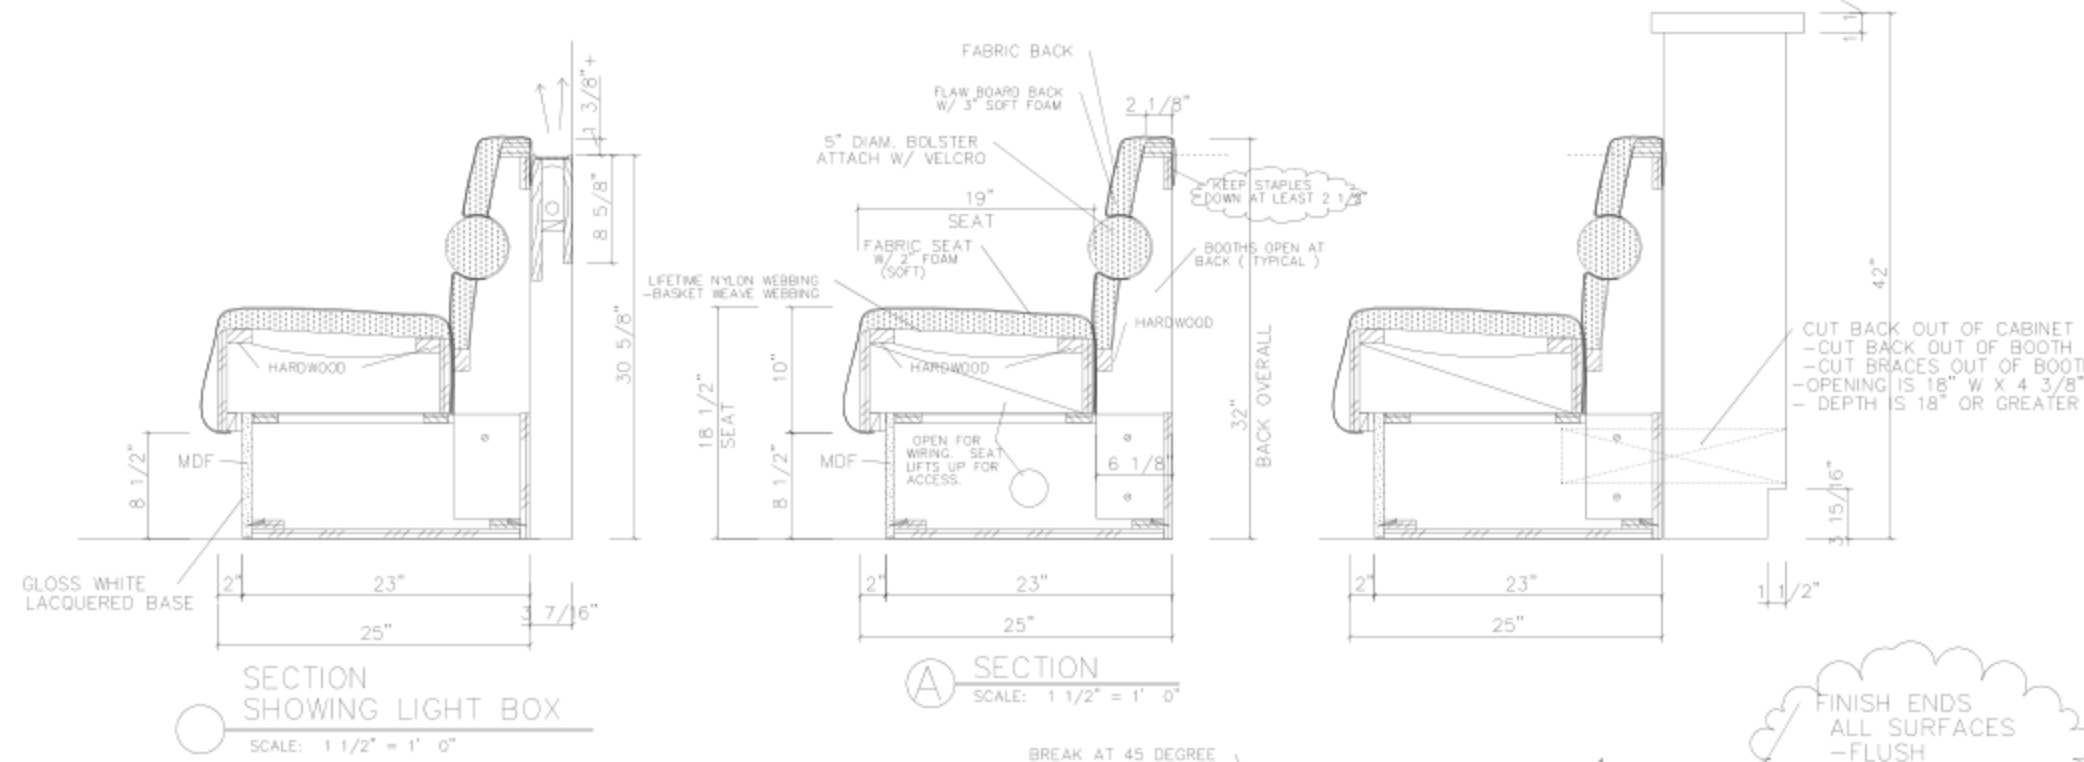

MATERIAL : PLYWOOD/ HARDWOOD / MDF

FINISH : FABRIC FOR BACK AND SEAT
TO BE PERENNIALS -ROUGH N ROWDY,
955-28, BLANCA. (7 yards)
FABRIC FOR BOLSTER TO
BE SUNBELLA MARINE FABRIC, MARINE BLUE.
(20 yards)

PLAST. LAM.: FORMICA DOVER WHITE 7197-58 MATTE

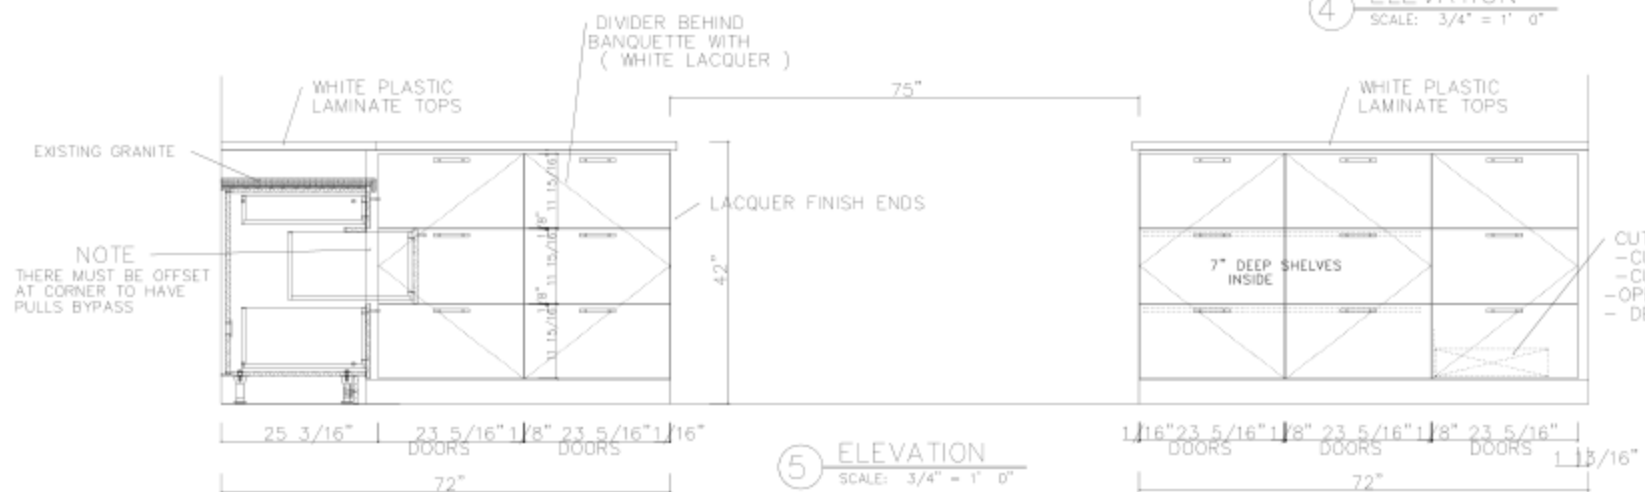

SCALE:

AS NOTED

DRAWN



TOM HOCH Interior Architectural
INTERIOR Space Planning,
DESIGNS, INC. Interior Design,
405-524-0507 SFA&E Procurement
and Architectural
Woodwork

PROJECT: LITTLE ST. JAMES

SHEET TITLE:

BANQUETTE DETAILS
SHEET 1 OF 5

1/19/11

SHEET #:	
----------	--

BB-